
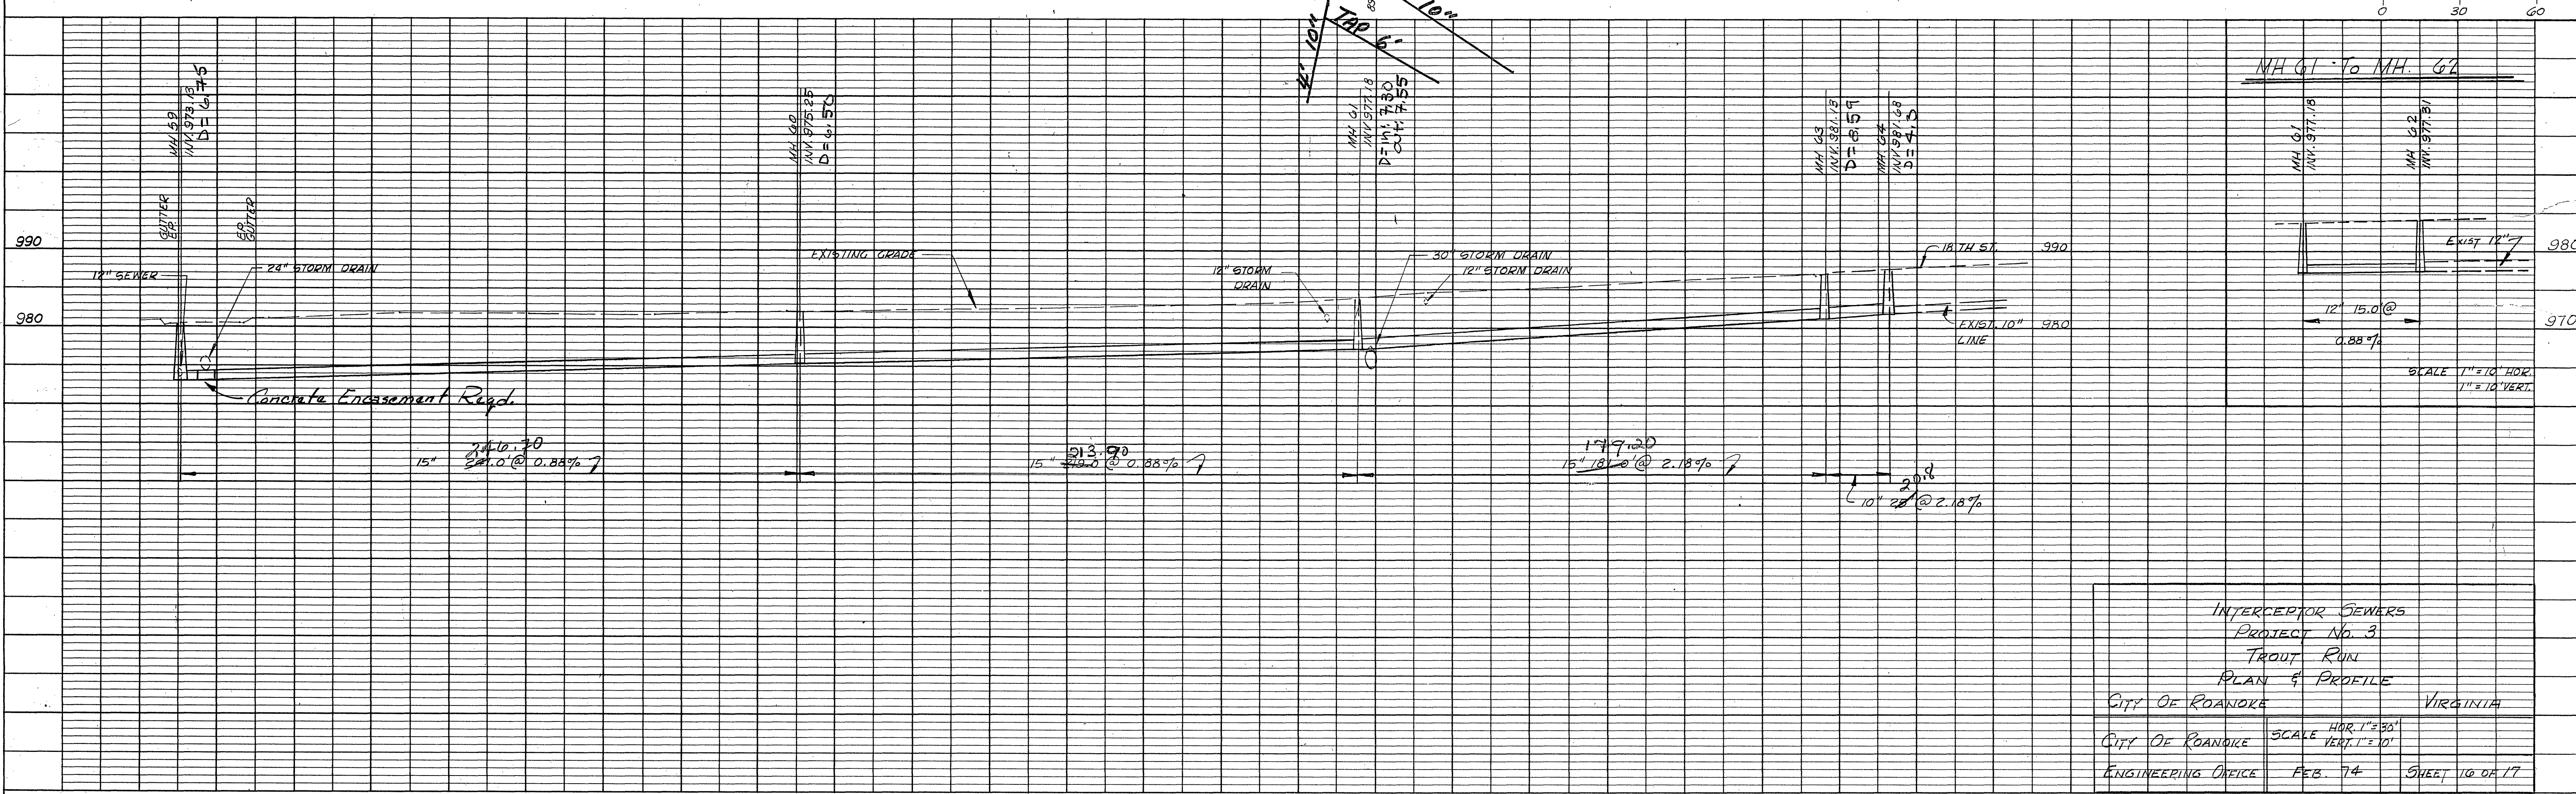


PLAN	SURVEYED	BY	DATE
	PLOTTED		
	NOTE BOOK		
	ALIGNED CHECKED		
No. 536			

PROFILE	SURVEYED	BY	DATE
	PLOTTED		
	NOTE BOOK		
	STRUCTURE NOTATIONS CHECKED		
No. 536			

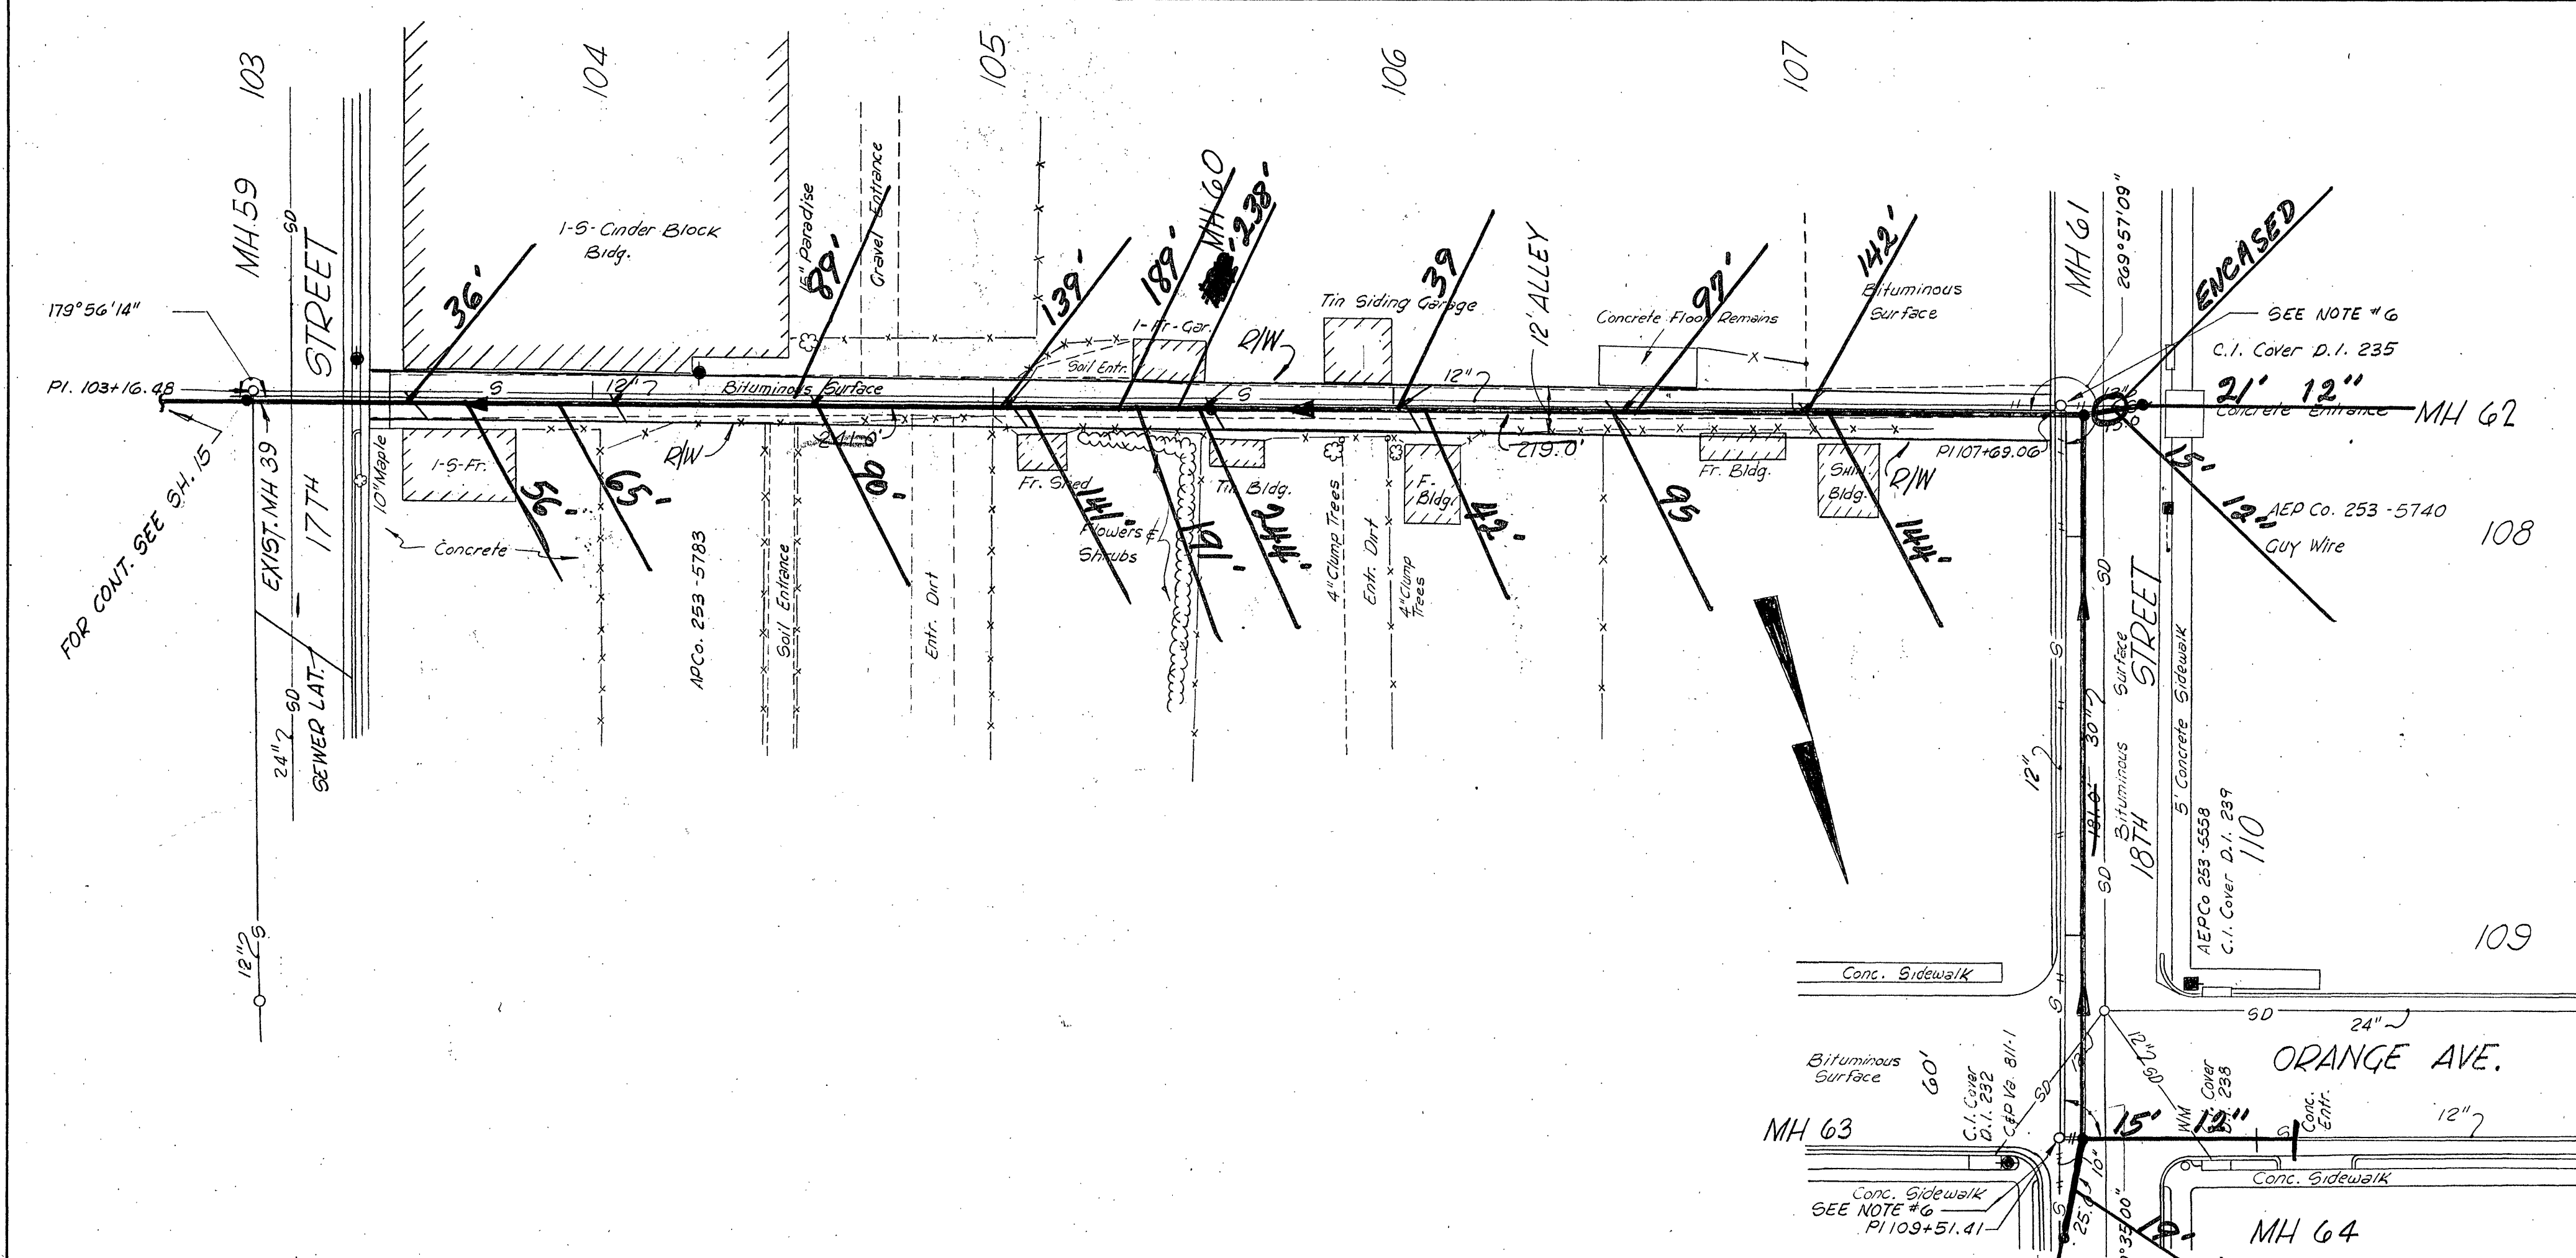

INTERCEPTOR SEWERS
PROJECT NO. 3
TROUT RUN
PLAN & PROFILE
CITY OF ROANOKE VIRGINIA
SCALE HOR. 1"=50'
VERT. 1"=10'
ENGINEERING OFFICE FEB. 74 SHEET 16 OF 17