




File F:\2001\01070\01070.dwg Plot Date: 2001-07-10 10:34:47

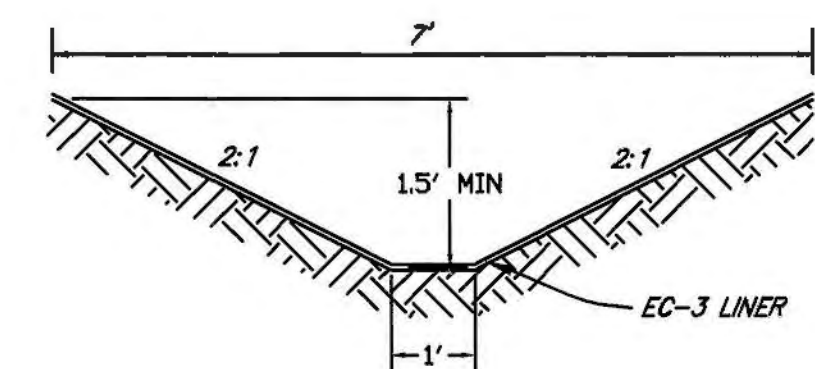


TYPE "A" DITCH
NO SCALE

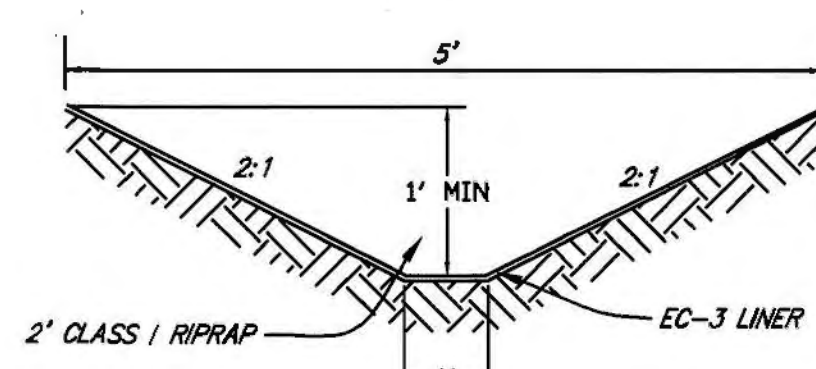

TYPE "B" DITCH
NO SCALE

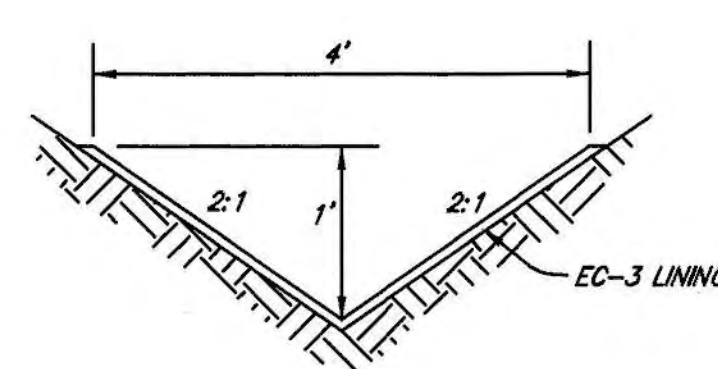


TYPE "C" DITCH
NO SCALE

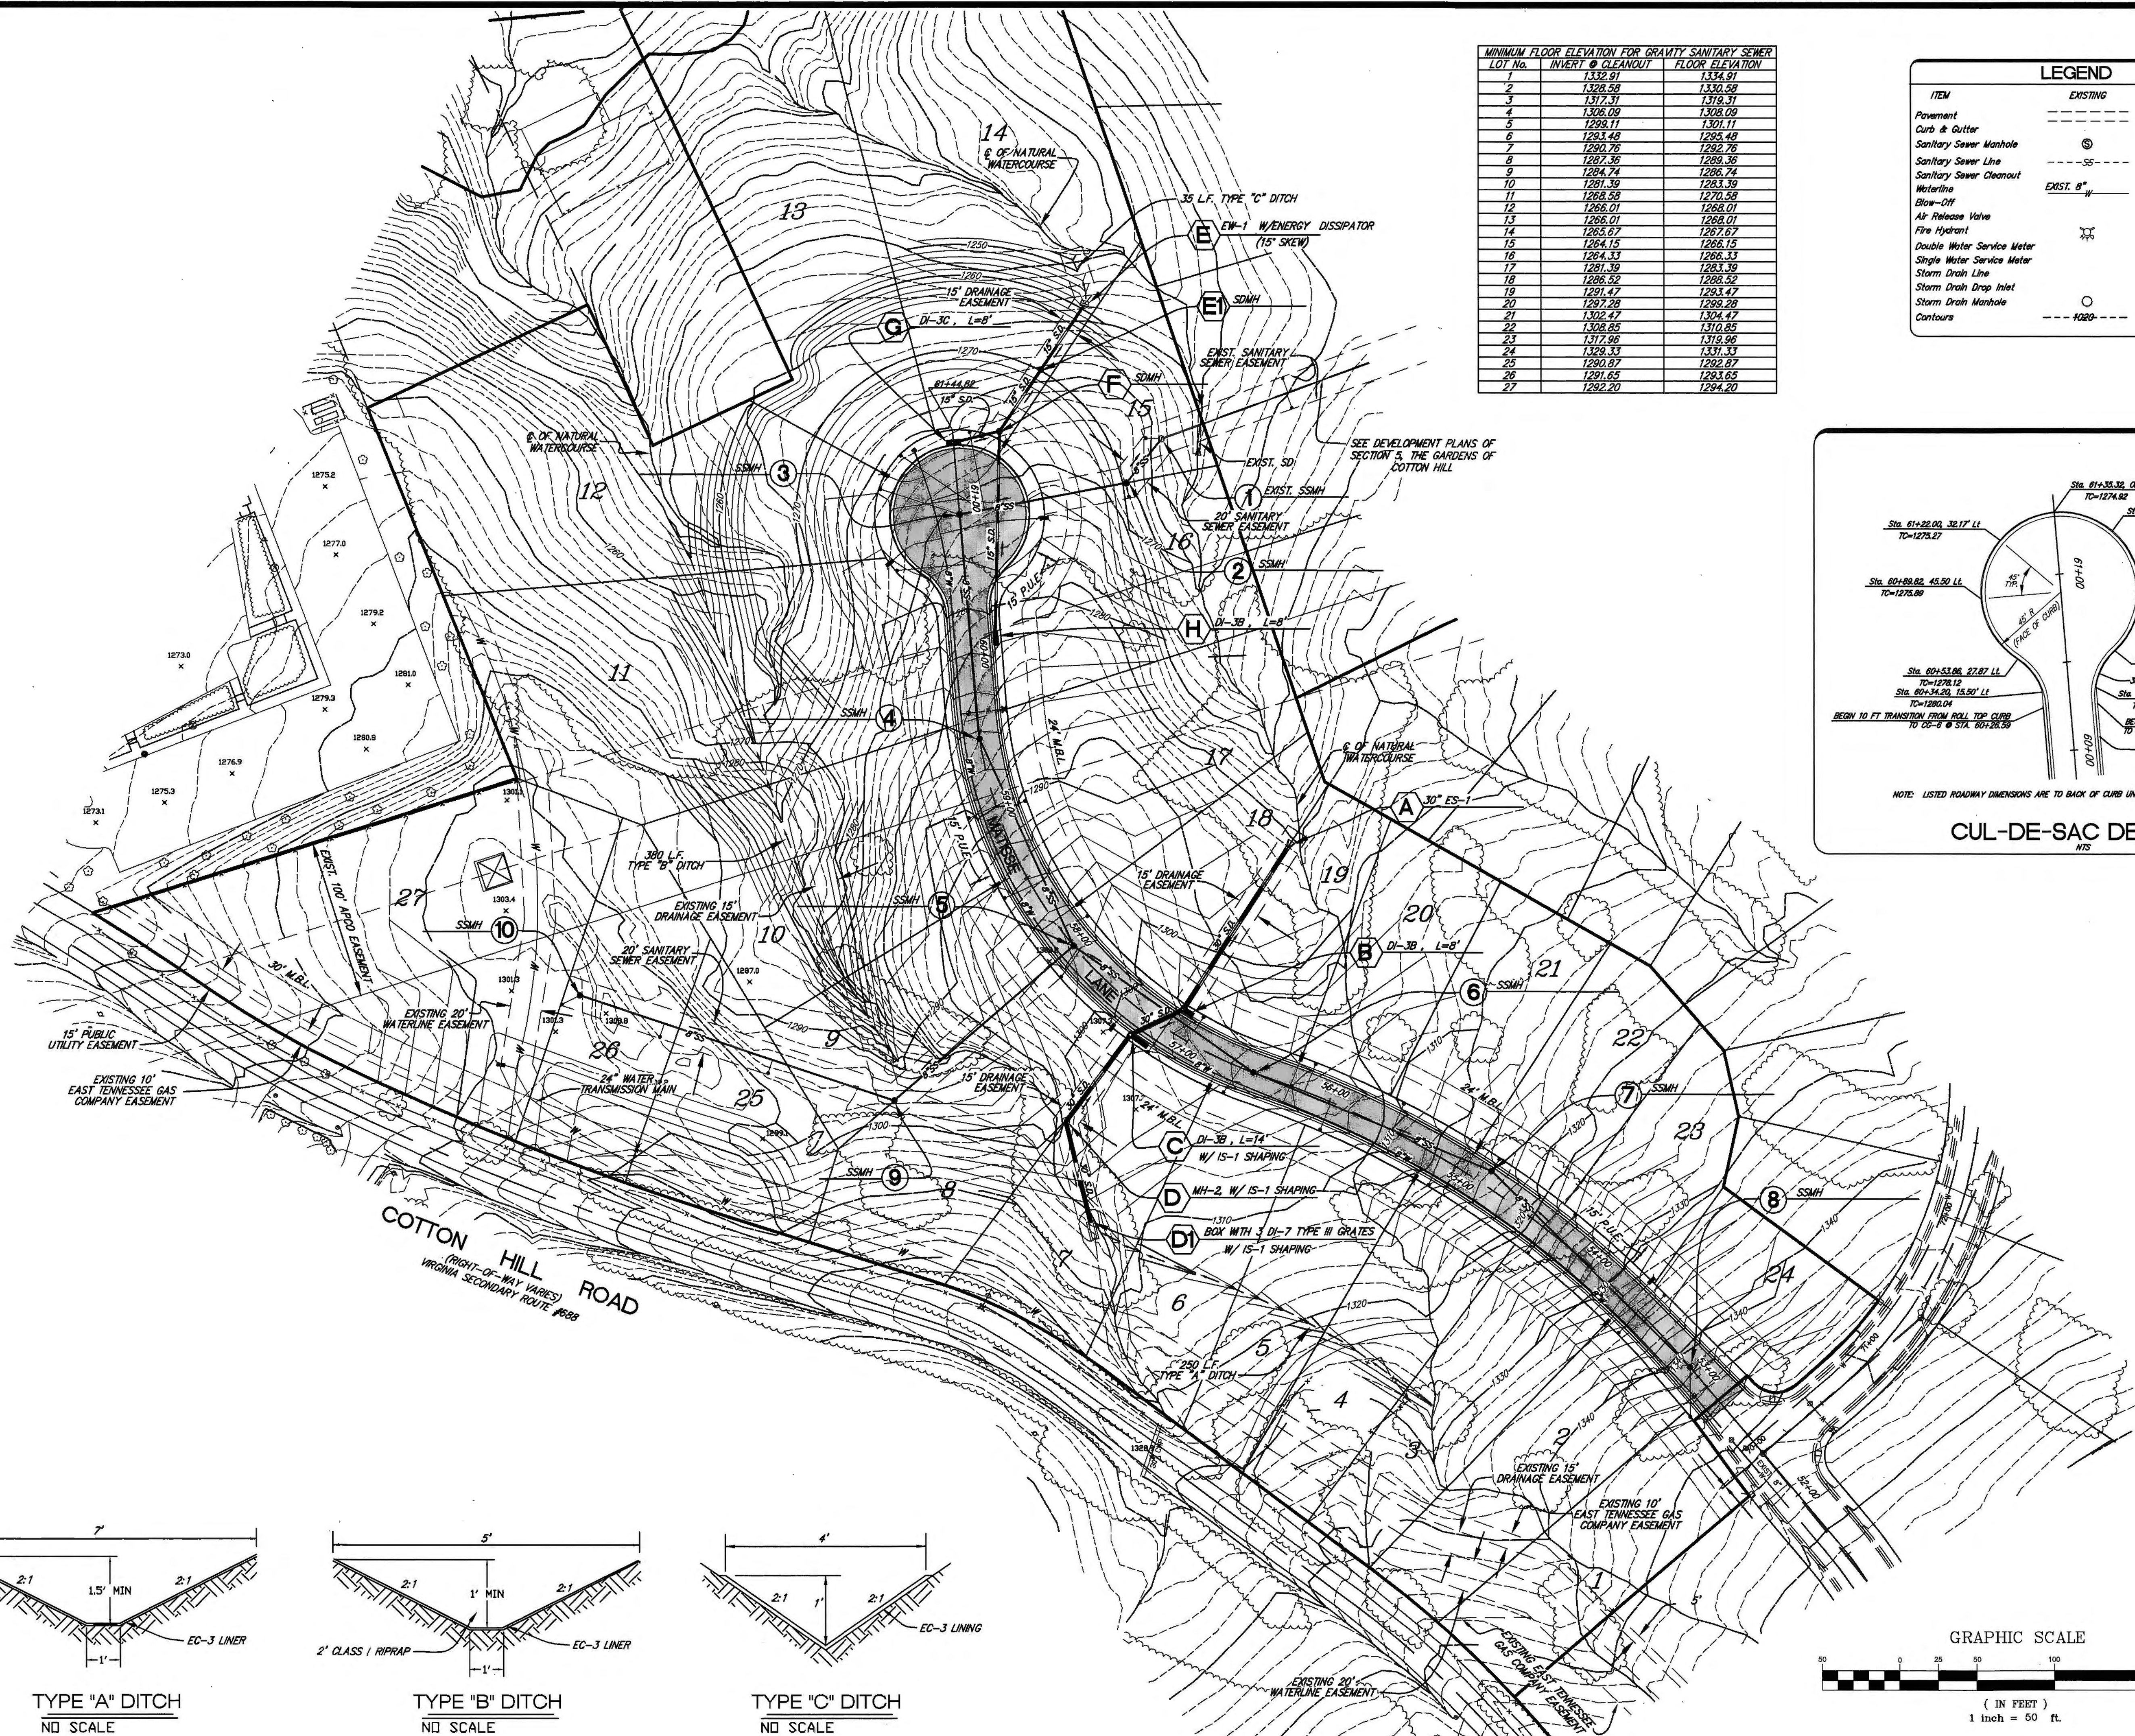

MINIMUM FLOOR ELEVATION FOR GRAVITY SANITARY SEWER		
LOT No.	INVERT @ CLEANOUT	FLOOR ELEVATION
1	1329.91	1330.91
2	1328.58	1330.58
3	1317.31	1319.31
4	1306.09	1308.09
5	1299.11	1301.11
6	1293.48	1295.48
7	1290.76	1292.76
8	1287.36	1289.36
9	1284.74	1286.74
10	1281.39	1283.39
11	1268.58	1270.58
12	1268.01	1268.01
13	1268.01	1268.01
14	1265.67	1267.67
15	1264.15	1266.15
16	1264.33	1266.33
17	1261.39	1263.39
18	1266.52	1268.52
19	1291.47	1293.47
20	1287.28	1289.28
21	1302.47	1304.47
22	1308.85	1310.85
23	1317.96	1319.96
24	1329.33	1331.33
25	1290.87	1292.87
26	1291.65	1293.65
27	1282.20	1284.20

LEGEND		
ITEM	EXISTING	PROPOSED
Pavement	---	---
Curb & Gutter	---	---
Sanitary Sewer Manhole	⊙	⊙
Sanitary Sewer Line	---	---
Sanitary Sewer Cleanout	---	---
Waterline	---	---
Blow-Off	---	---
Air Release Valve	---	---
Fire Hydrant	---	---
Double Water Service Meter	---	---
Single Water Service Meter	---	---
Storm Drain Line	---	---
Storm Drain Drop Inlet	---	---
Storm Drain Manhole	⊙	⊙
Contours	---	---

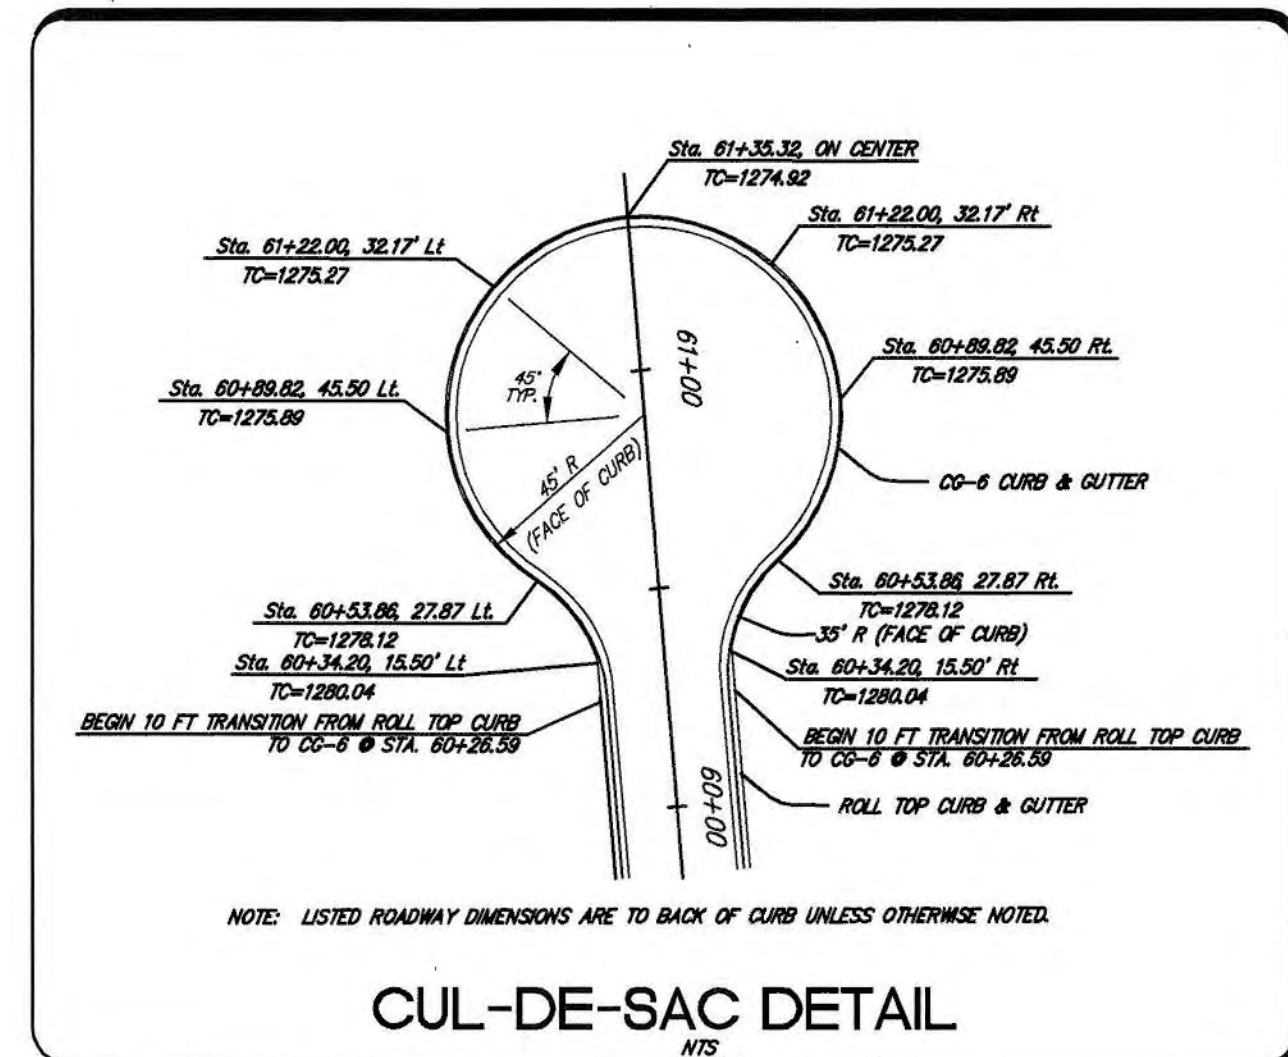

LUMSDEN ASSOCIATES, P.C.
ENGINEERS-SURVEYORS-PLANNERS
ROANOKE, VIRGINIA

PHONE: (540) 774-4411
FAX: (540) 772-9445
E-MAIL: MAIL@LUMSDENPC.COM

COMMONWEALTH OF VIRGINIA
MICHAEL S. WEBB
No. 012656
7-17-01
PROFESSIONAL ENGINEER

SECTION No. 7
TULIPS IN THE GARDENS
PREPARED FOR
STRAUSS CONSTRUCTION COMPANY
CAVE SPRING MAGISTERIAL DISTRICT
ROANOKE COUNTY, VIRGINIA

NO.	DATE	REVISIONS	DESCRIPTION
1			
2			
3			
4			
5			

DATE: 9 JULY 2001
SCALE: 1" = 50'
COMMISSION NO.: 01-076
DADD FILE: F:\01070\01070.dwg
SHEET 6 OF 9