


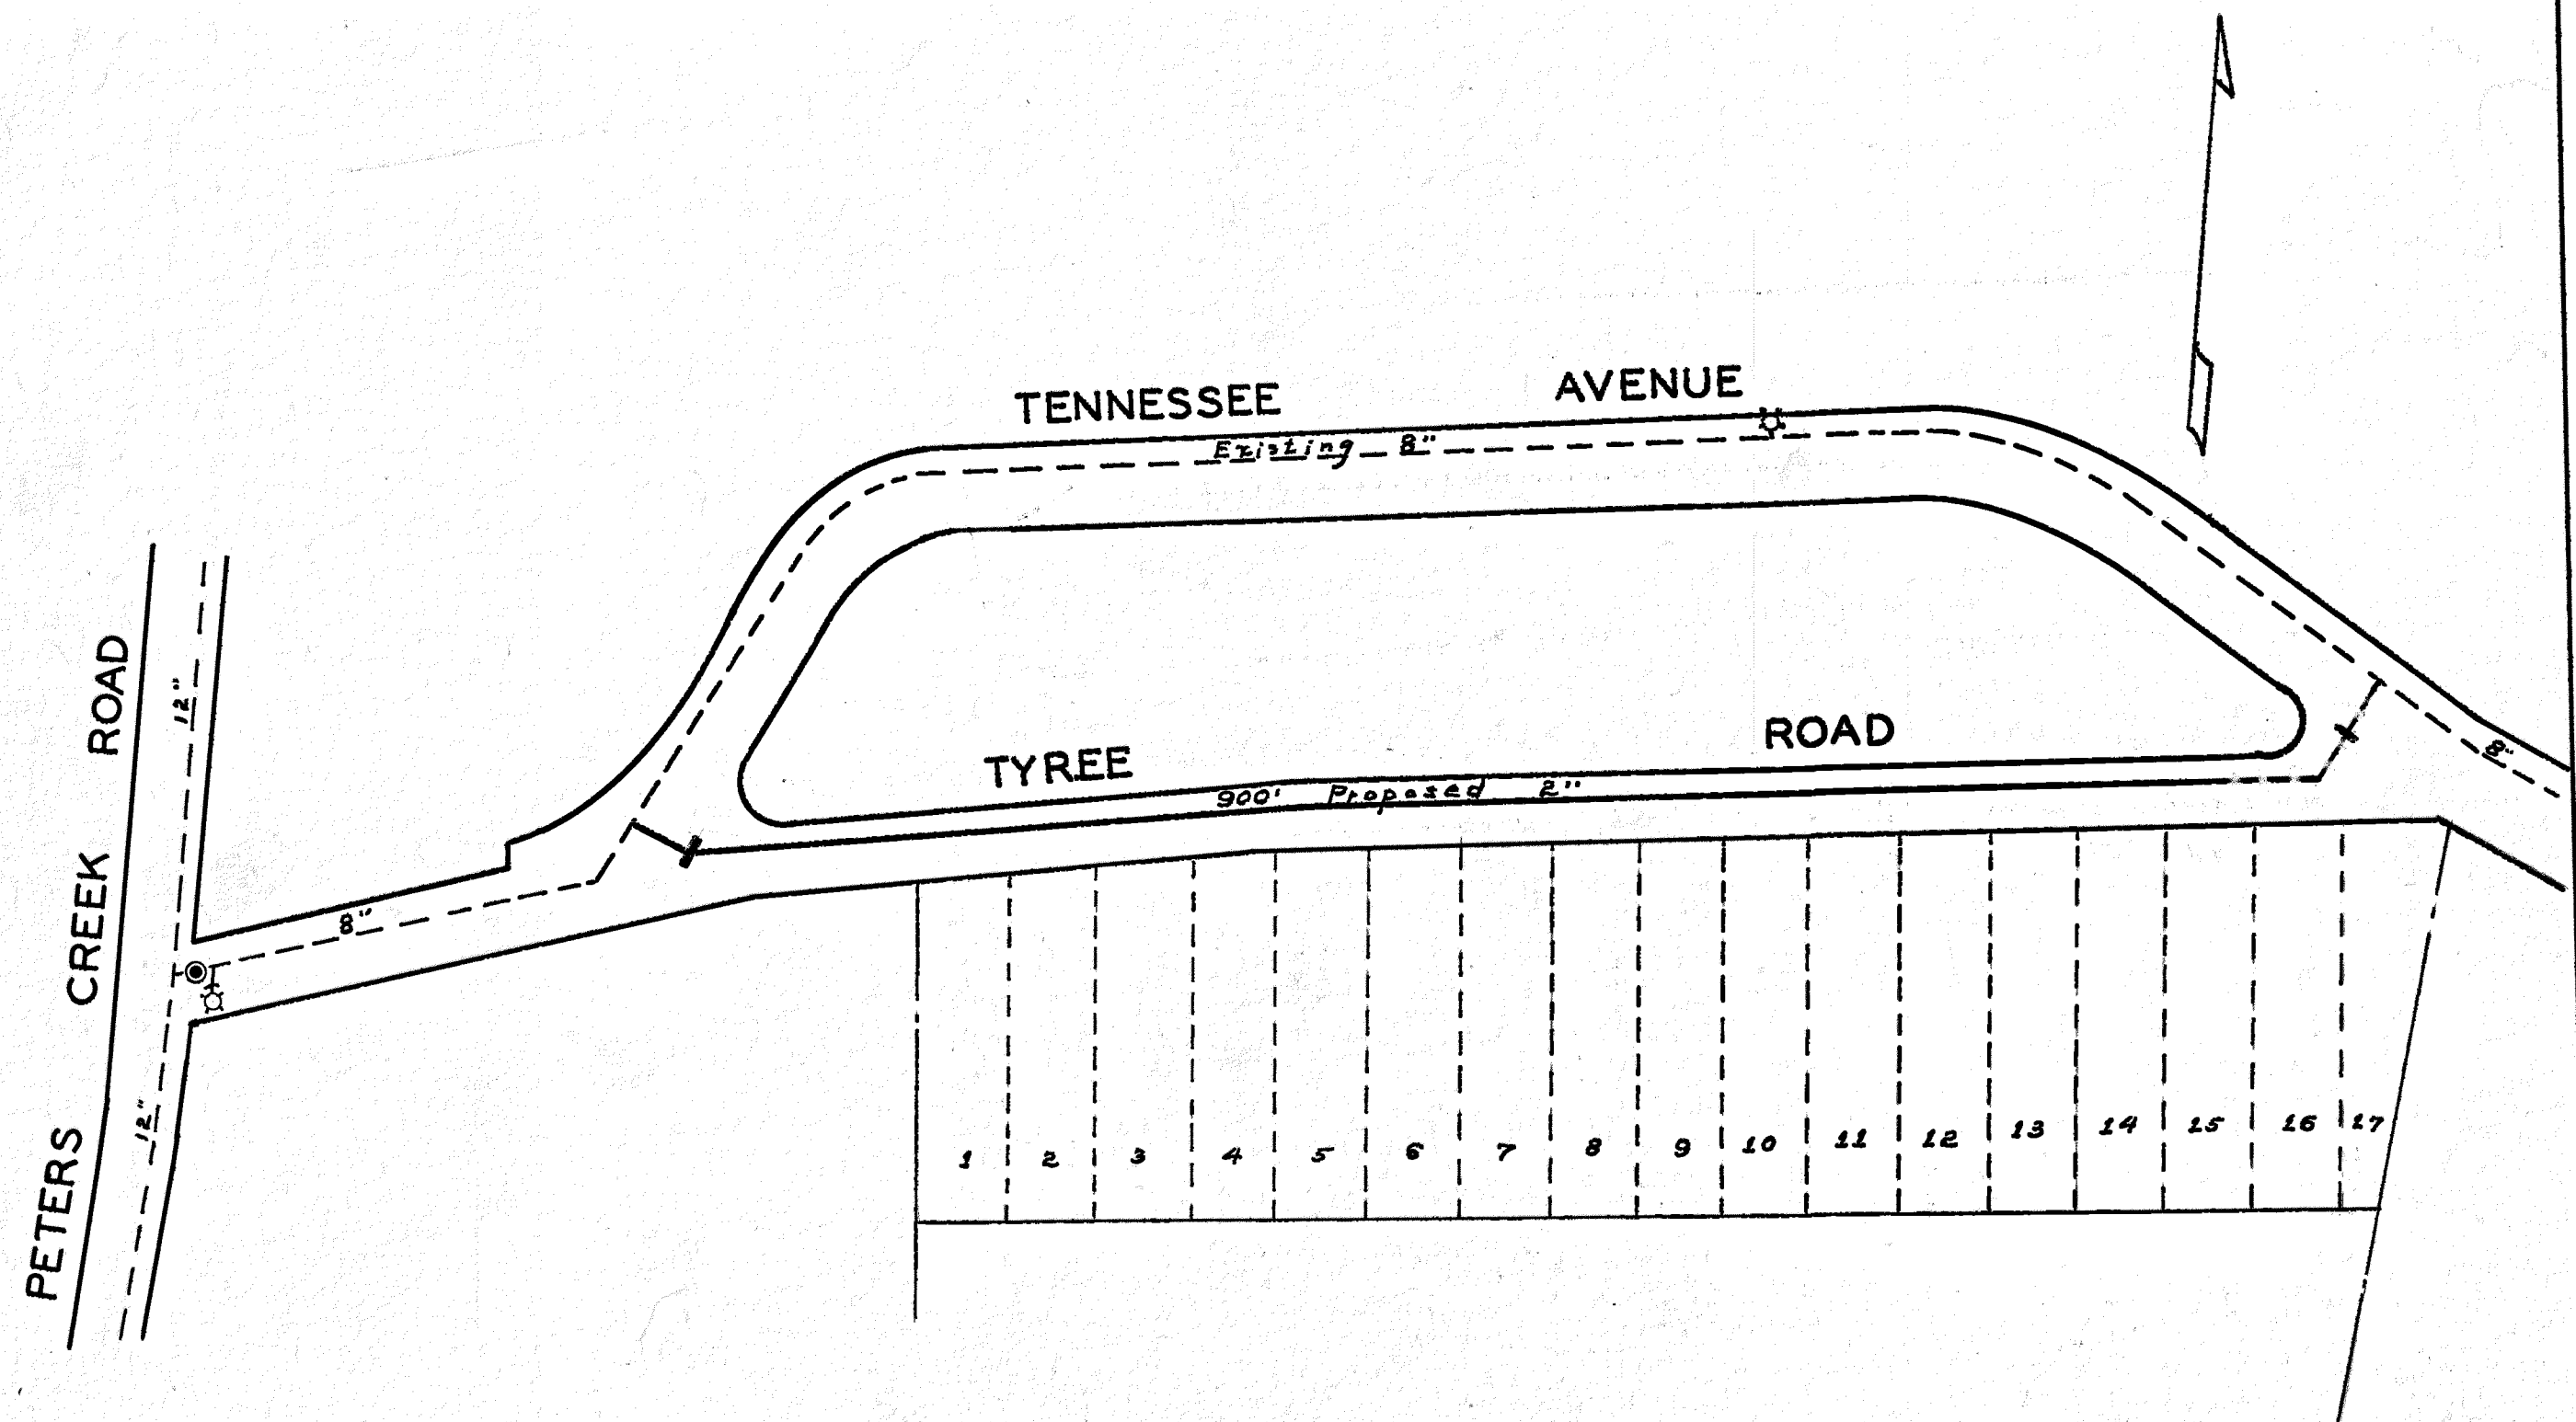

WATER DEPARTMENT
CITY OF ROANOKE, VA.
TYREE ROAD
SCALE-1"=100'
DRAWN BY E.L.A. JUNE, 3, 1955

55-37

On Dist. Map.

Completed 3-9-56