


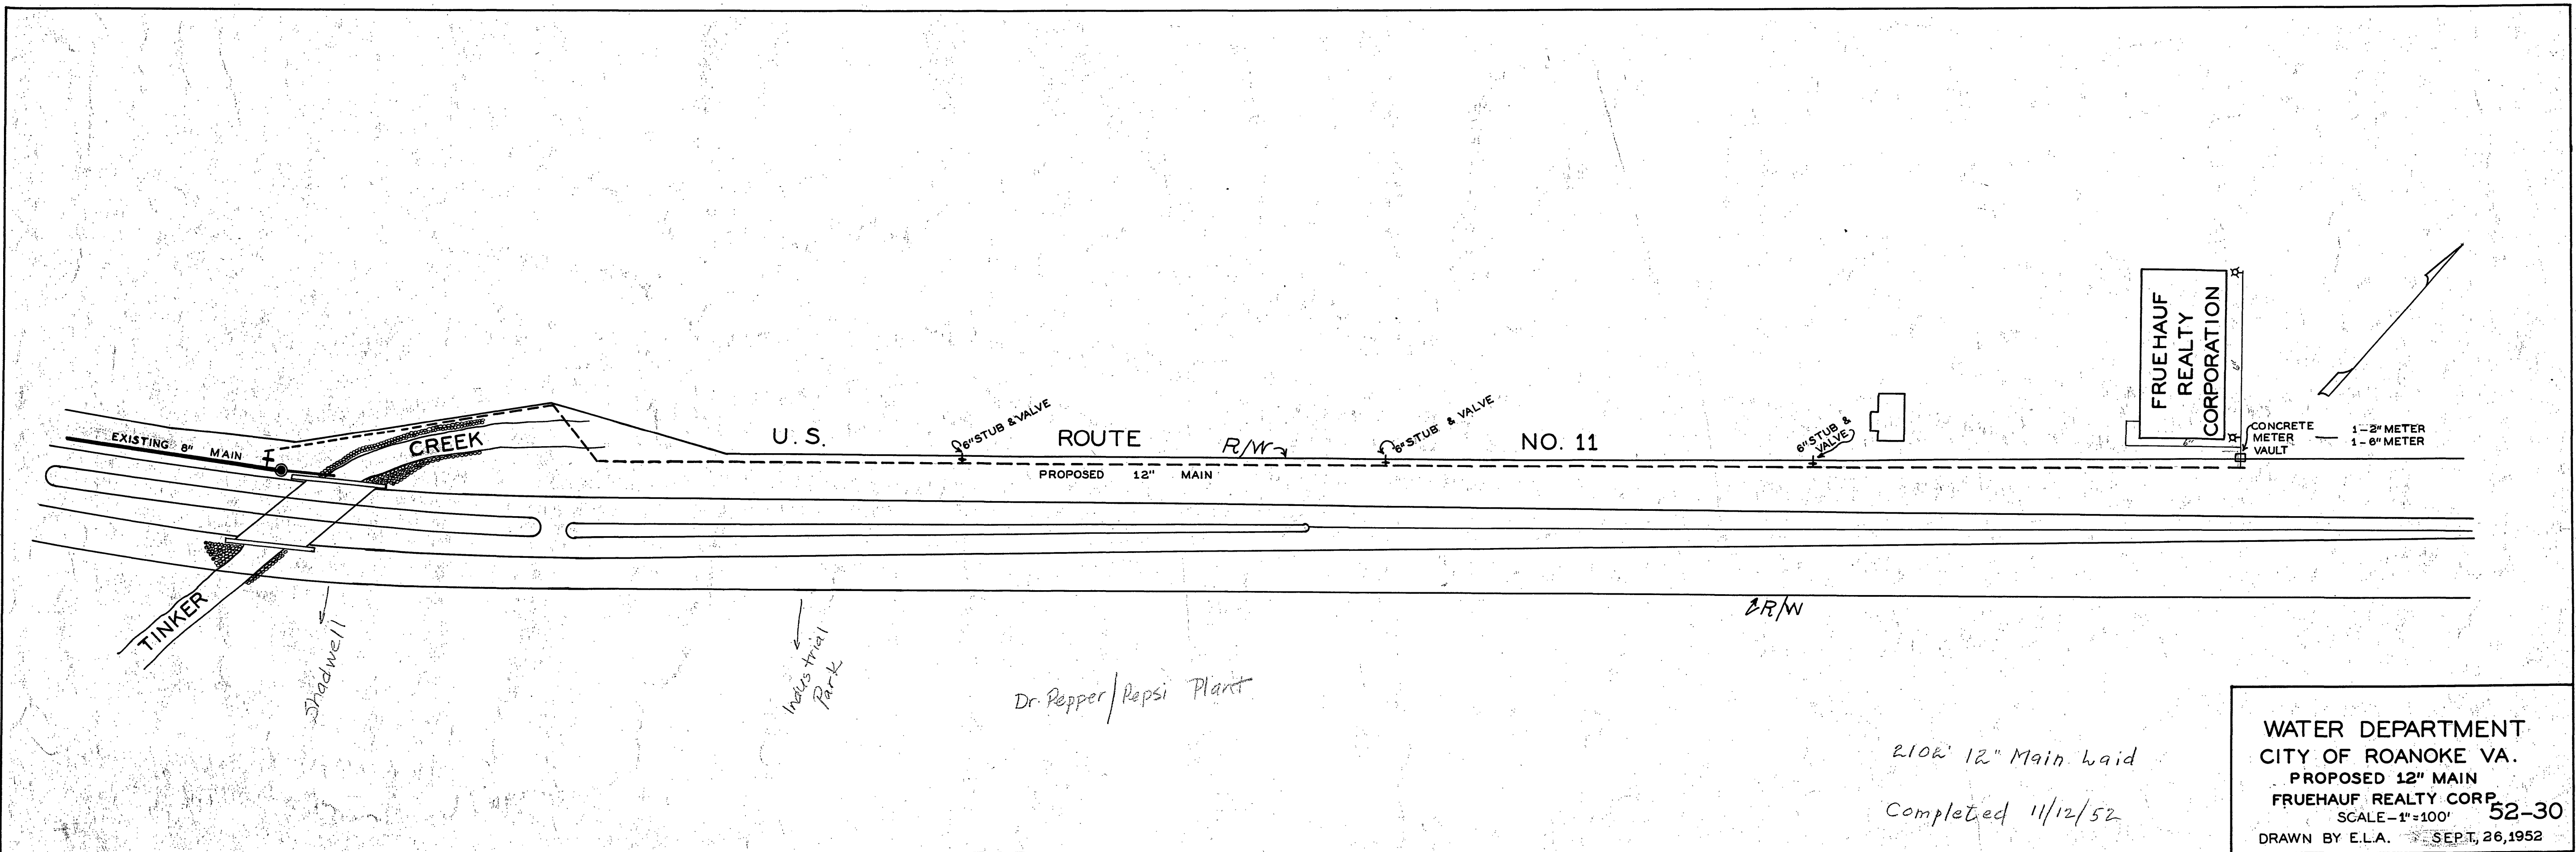

U.S.

ROUTE

NO. 11

PROPOSED 12" MAIN

6" STUB & VALVE


6" STUB & VALVE

6" STUB & VALVE

CONCRETE METER VAULT

1-2" METER
1-6" METER

FRUEHAUF
REALTY
CORPORATION

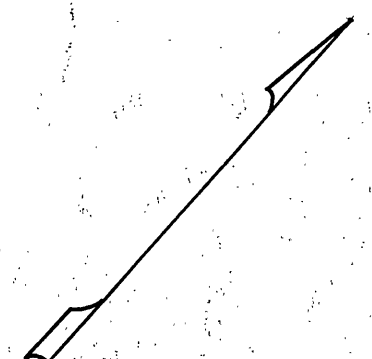

TINKER

Shadwell

Industrial
Park

Dr. Pepper / Pepsi Plant

2 R/W

2102' 12" Main laid

Completed 11/12/52

WATER DEPARTMENT
CITY OF ROANOKE VA.

PROPOSED 12" MAIN
FRUEHAUF REALTY CORP.

SCALE - 1" = 100'
DRAWN BY E.L.A. SEPT. 26, 1952

52-30