


NOTE: CONTRACTOR TO MAINTAIN AIRPORT SECURITY AT ALL TIMES

TAX # 6890101 PARCEL 12
PROPERTY OF ROANOKE REGIONAL AIRPORT M.B. 1 PG. 618-627
6 31° 10' 49" E - 1601.61'

CONTRACTOR TO MAKE NECESSARY CONNECTION TO EXIST. FENCE

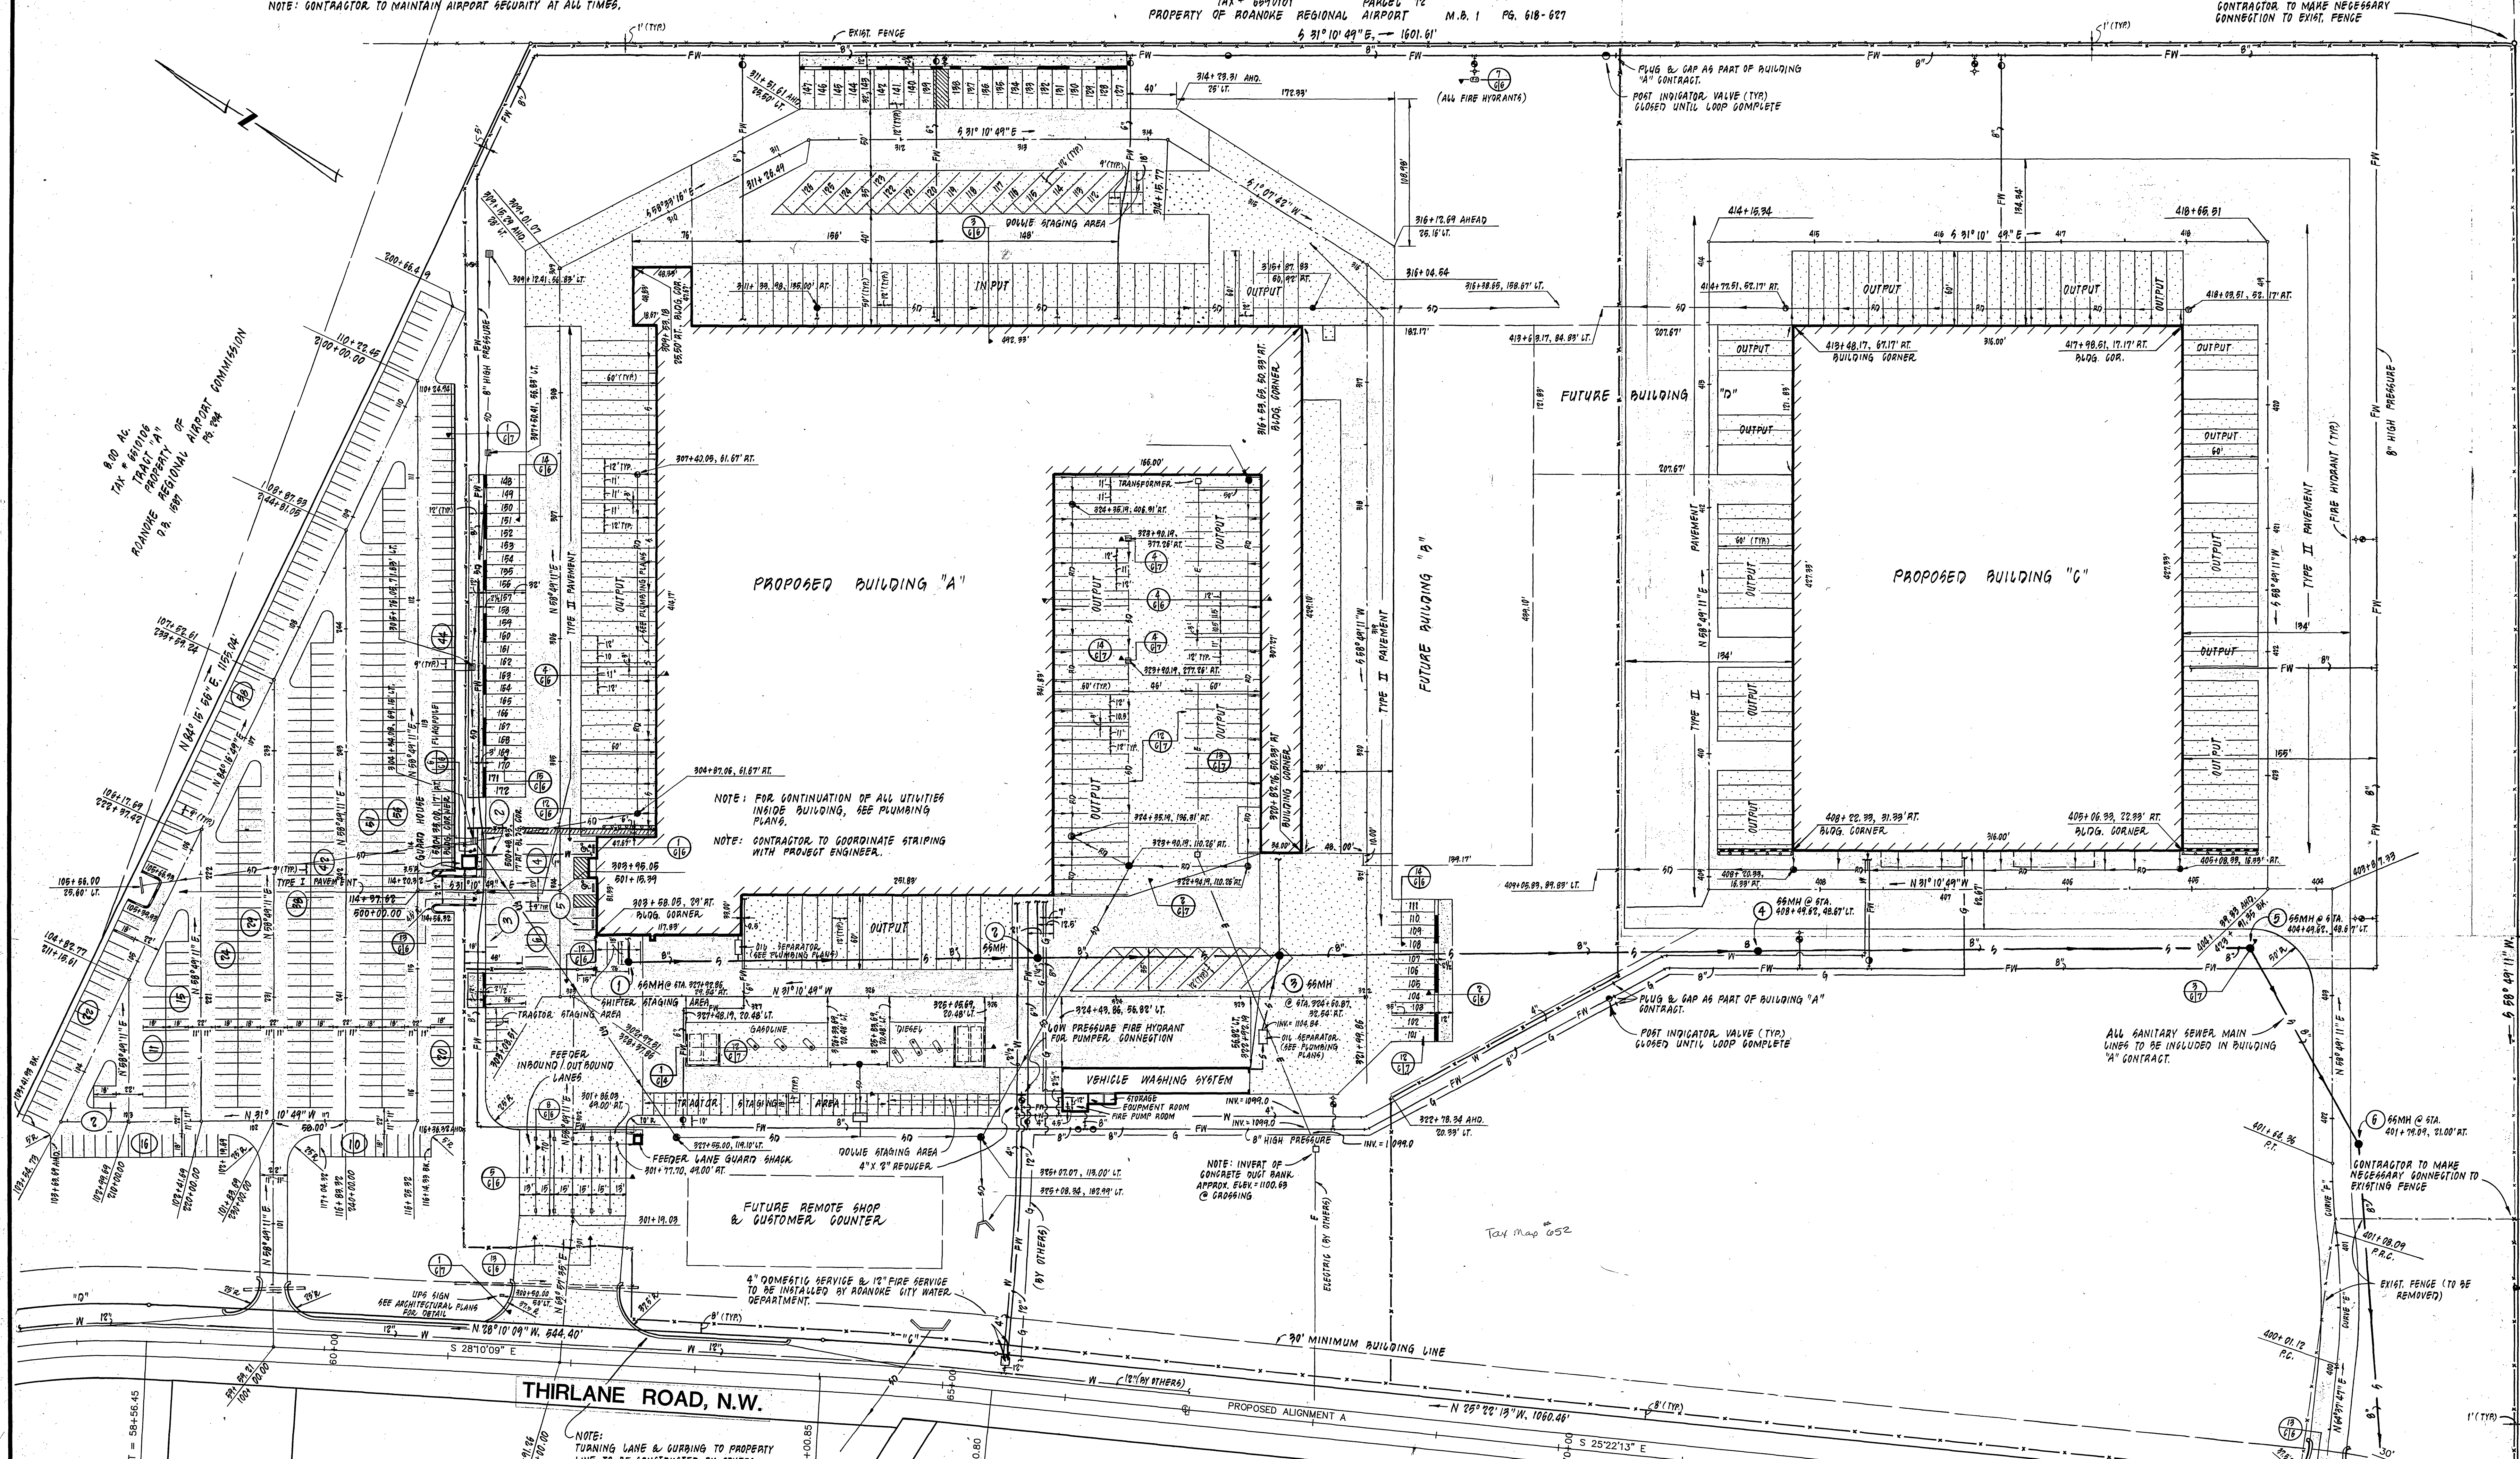

CONSTRUCTION PHASING

- 1) BUILDING "A" CONTRACT TO INCLUDE ALL WORK NORTH OF FENCE SEPARATING BUILDING "A" AND "C" UNLESS OTHERWISE NOTED. FENCE SEPARATING BUILDING "A" AND "C" SHALL BE CONSTRUCTED UNDER BUILDING "C" CONTRACT.
- 2) BUILDING "A" CONTRACT INCLUDES ALL SANITARY SEWER CONSTRUCTION WITH EXCEPTION OF LATERAL TO BUILDING "C".
- 3) ALL REMAINING CONSTRUCTION SHOWN ON PLAN TO BE INCLUDED IN BUILDING "C" CONTRACT.

SHEET REFERENCES:

- 1) SEE SHEET C2 FOR GRADING & STORM DRAINAGE.
- 2) SEE SHEET C8 FOR SANITARY & STORM DRAIN PROFILES.
- 3) SEE SHEET C9 FOR STORM DRAIN PROFILES.
- 4) SEE SHEET C10 FOR LANDSCAPE PLAN.
- 5) SEE SHEETS C6 AND C7 FOR DETAILS.
- 6) SEE SHEET C11 FOR EROSION CONTROL.
- 7) SEE SHEET P9 FOR OIL SEPARATOR DETAIL.
- 8) SEE SHEET E-3 FOR ELECTRICAL SITE PLAN & DETAILS.

CURVE DATA						
CURVE	ANGLE	RADIUS	ABC	TAN.	CHORD	CH. BEARING
A	02°11'22"	579.96'	22.86'	11.43'	22.86'	S 09°24'03" E
B	09°52'22"	602.96'	103.91'	52.08'	103.78'	S 20°25'59" E
C	02°47'56"	2894.79'	141.72'	70.72'	141.40'	S 26°46'11" E
D	17°40'53"	602.96'	186.07'	93.78'	185.33'	S 37°00'35" E
E	12°15'29"	500.00'	106.97'	53.69'	106.77'	N 58°30'03" E
F	06°26'53"	500.00'	56.27'	28.16'	56.24'	N 55°35'45" E

LEGEND

- CONCRETE CURB
- CONCRETE CURB & GUTTER
- TRAILER STAGING CURB
- SANITARY SEWER LINE
- DOMESTIC WATER LINE
- FIRE WATER LINE
- POST INDICATOR VALVE
- GATE VALVE
- CONCRETE
- MANHOLE
- PAVEMENT
- NO PARKING AREA
- HANDICAP PARKING SPACE
- LIGHT DUTY PAVEMENT
- RETAINING WALL
- NUMBER OF PARKING SPACES
- CONTAINMENT CURB
- EXISTING FENCE
- PROPOSED FENCE

THIRLANE ROAD, N.W.

(VA. SEC. ROUTE #626)

DIMENSIONAL LAYOUT & UTILITIES

UNITED PARCEL SERVICE
PARCEL DISTRIBUTION FACILITY
ROANOKE, VIRGINIA

LUMSDEN ASSOCIATES, P.C.
ENGINEERS-SURVEYORS-PLANNERS
ROANOKE, VIRGINIA

Ballou
Justice
Upton
Associates
Architects
2702 PARKWAY SUITE 300
ROANOKE, VIRGINIA 24060
(804) 270-0909