
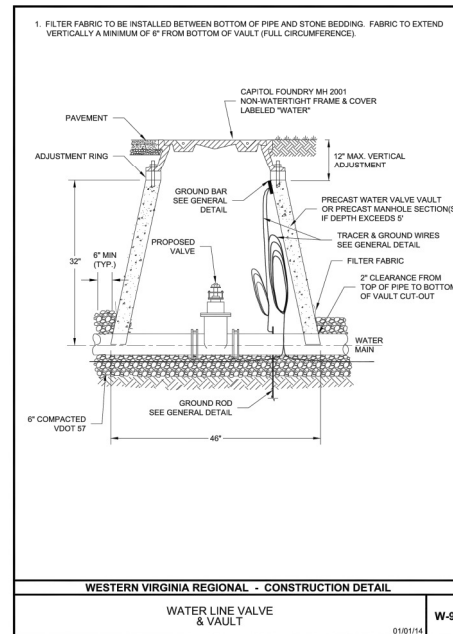
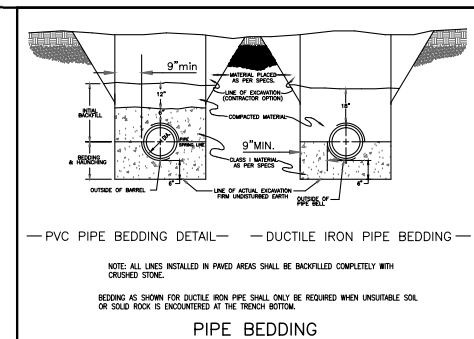
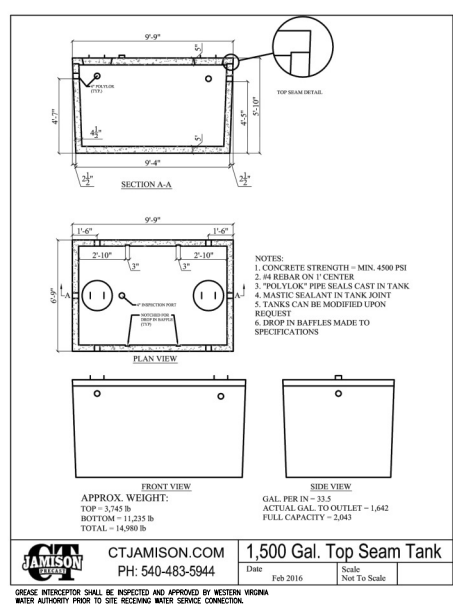
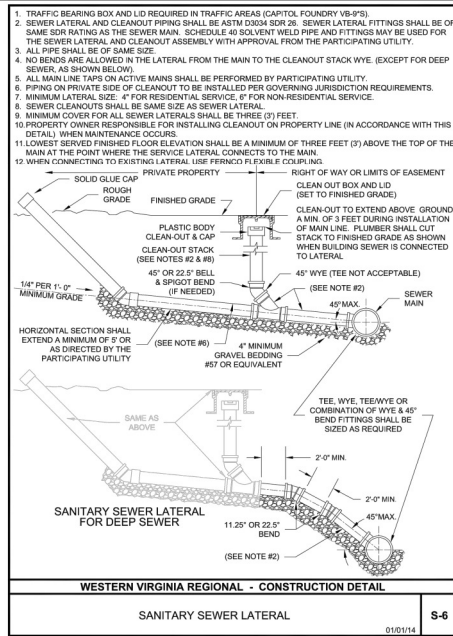


CLEAN-OUT DETAIL

[illegible]

PROPOSED CONSTRUCTION PLANS
ULTIMATE SHINE CAR WASH
RUTGERS STREET N.W., ROANOKE, VA

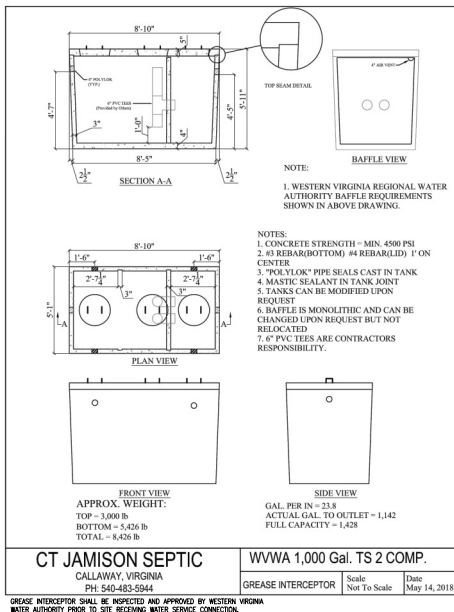

HIGHLANDS
ENGINEERING, LLC
4132 Bristol Highway, Suite 2 ~ Johnson City, TN 37601
Phone: (423) 926-2007
E-mail: highlandsengr@gmail.com

DRAWN BY:	CAS
CHECKED BY:	JBL
DATE:	02-20-19
SCALE:	1"=30'
DRAWING NAME:	WILD ROANOKE 07
SHEET NUMBER:	D3 OF 16 SHEETS

WATER LINE & SANITARY SEWER ~ DETAILS

[illegible]