
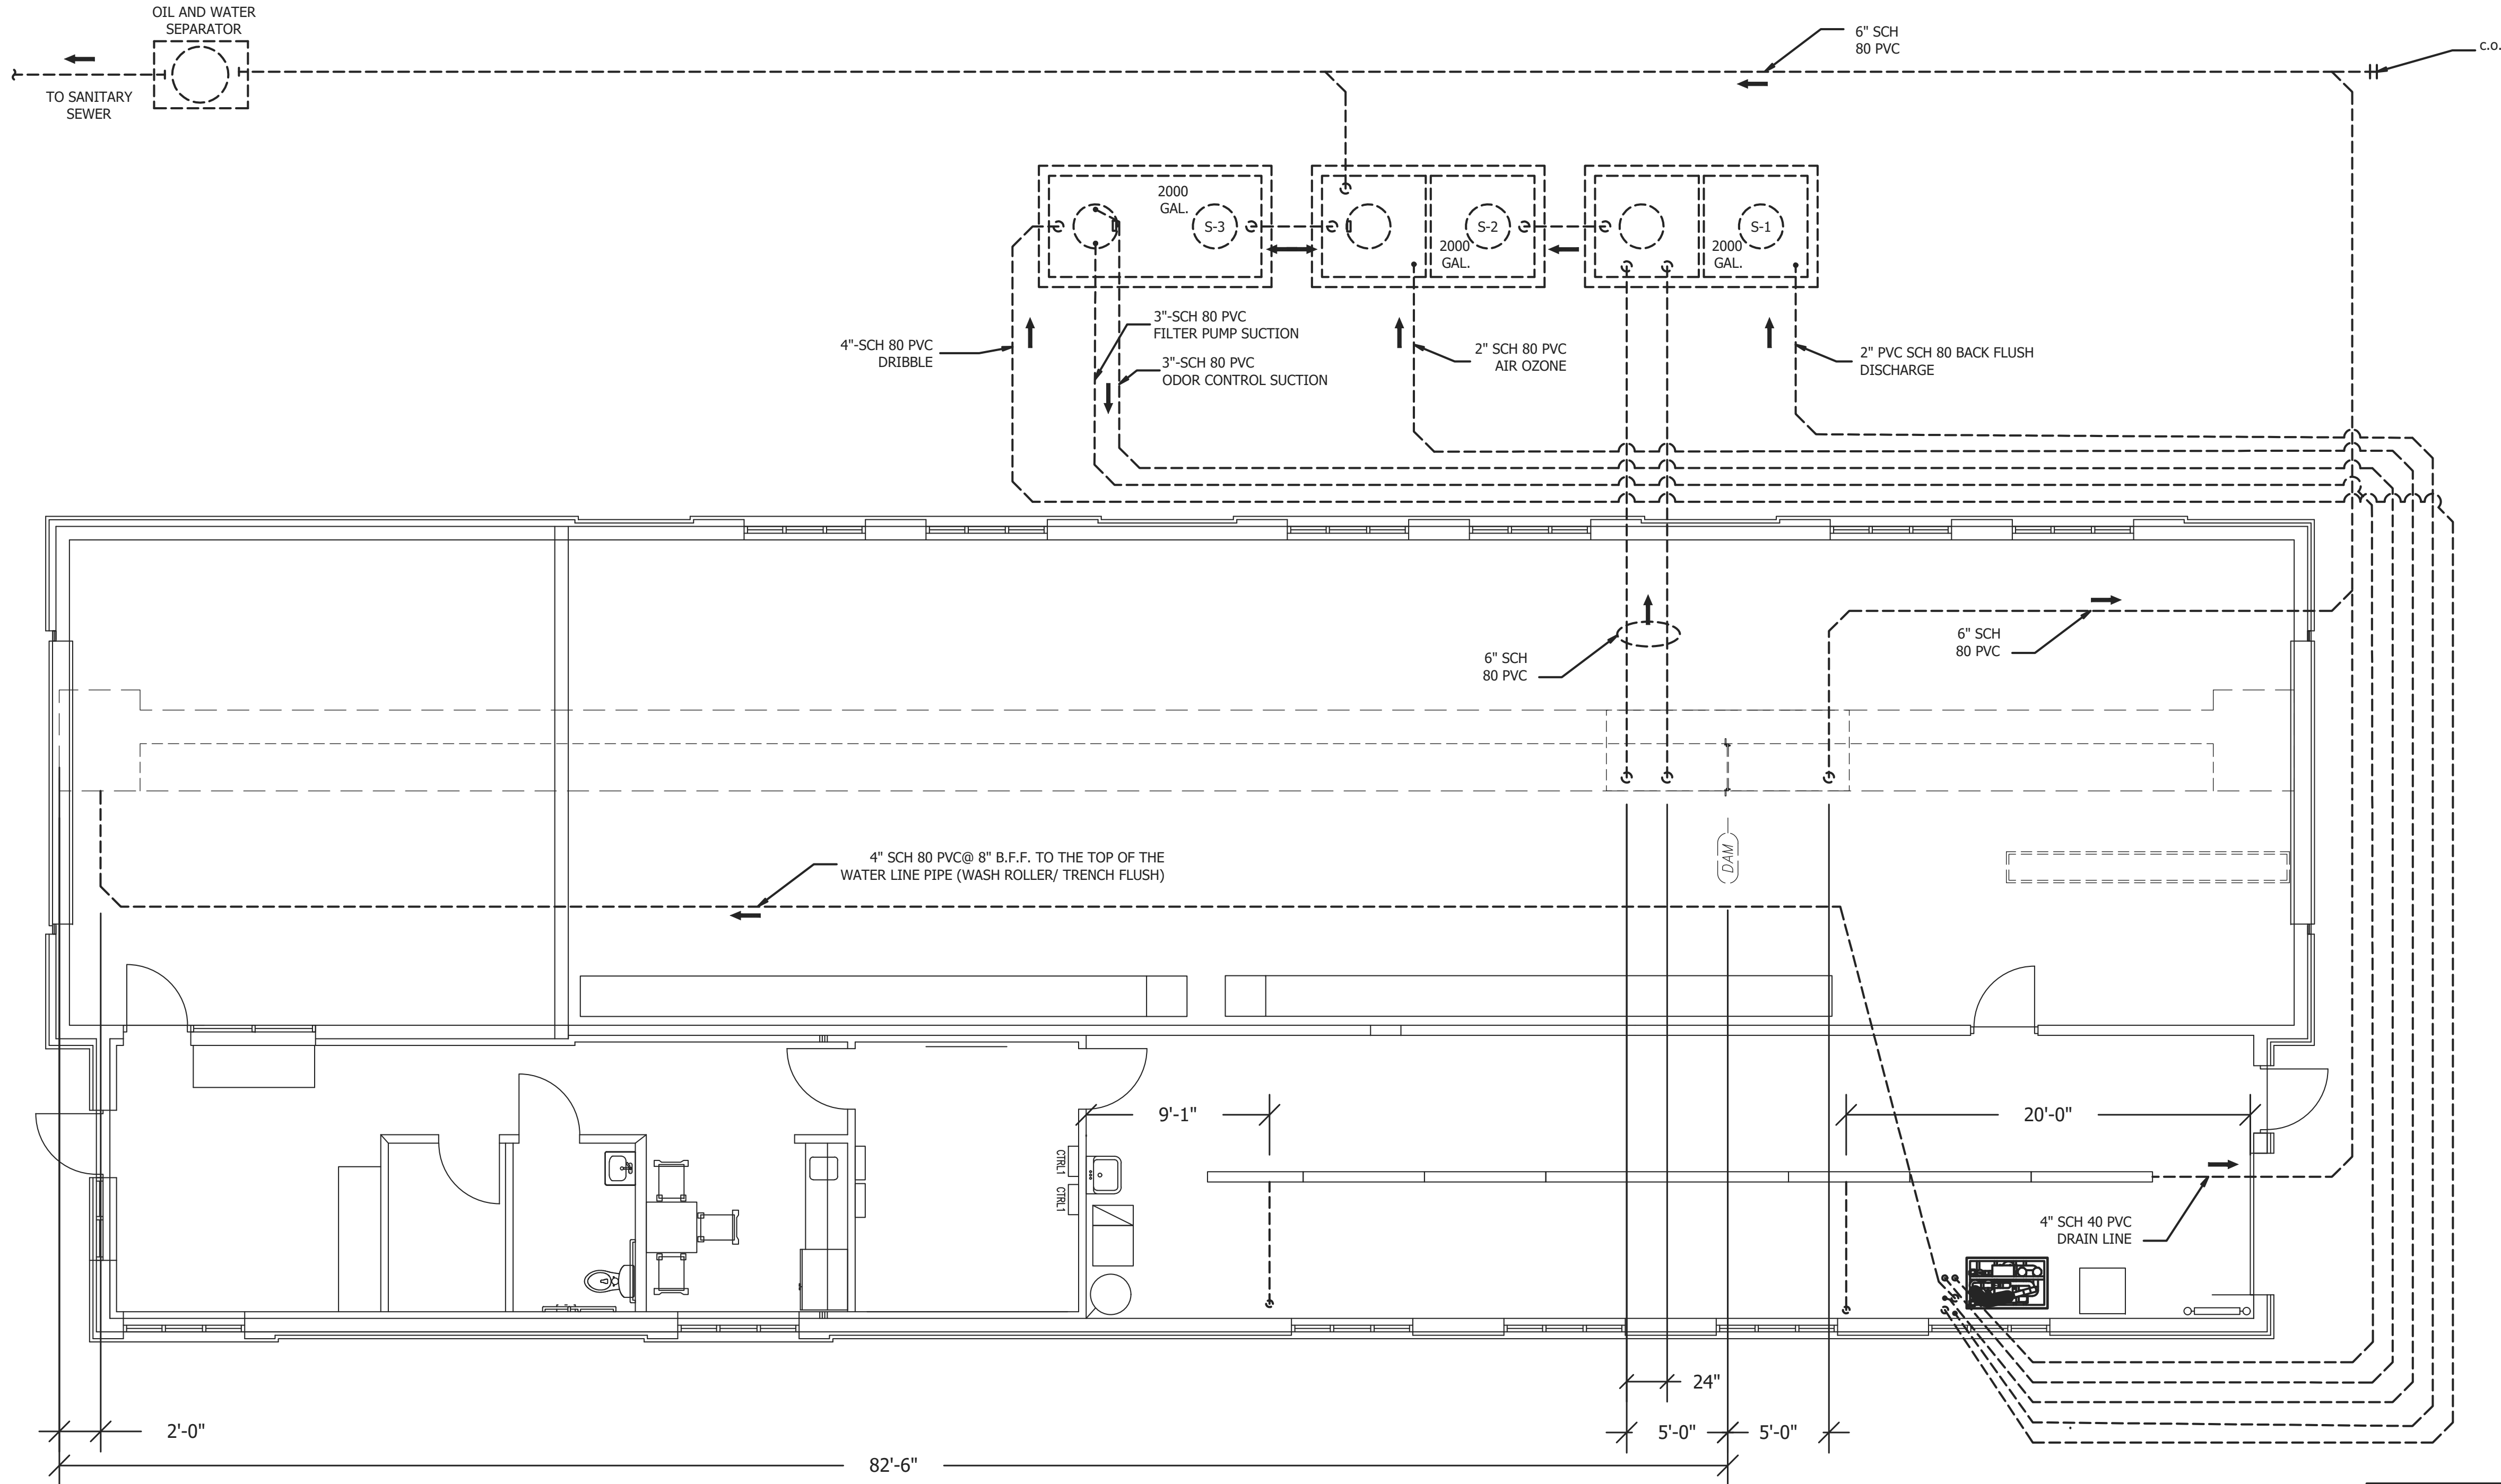
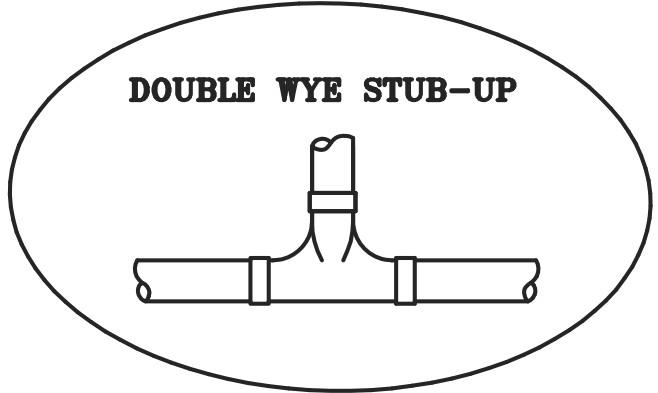


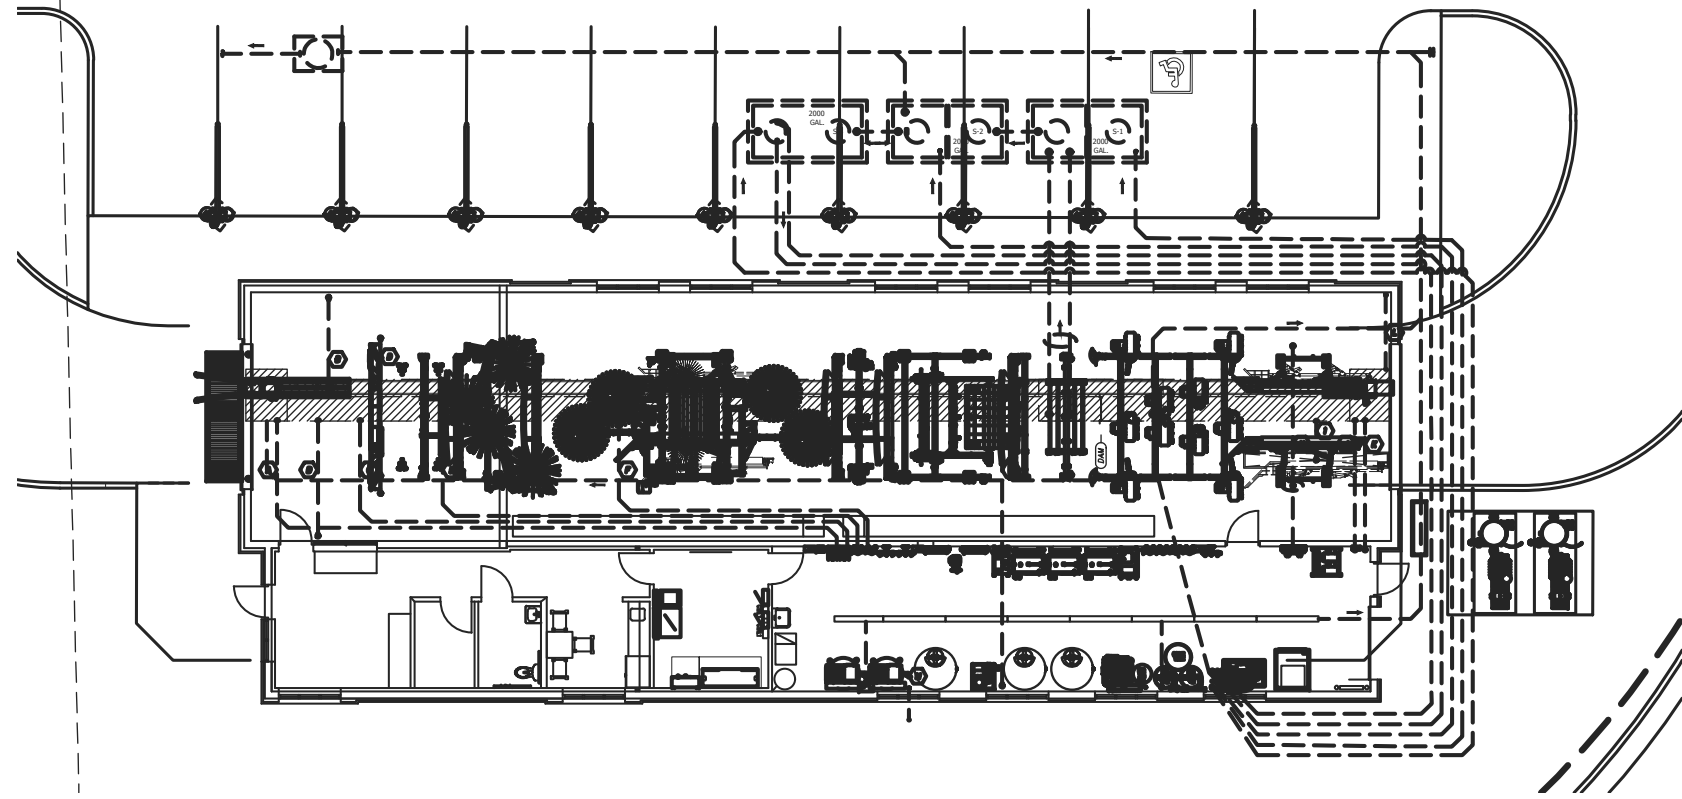

NOT FOR CONSTRUCTION UNTIL APPROVED BELOW.

APPROVED BY.

DATE

DISCLAIMER

ALTHOUGH BUILDING CODES HAVE BEEN CONSIDERED IN DEVELOPING THIS DRAWING, VERIFICATION OF SITE SPECIFIC CONDITIONS AND COMPLIANCE WITH FEDERAL, STATE AND LOCAL BUILDING CODES IS THE EXCLUSIVE RESPONSIBILITY OF THE CUSTOMER AND/OR ARCHITECT AND ENGINEER. THESE DRAWINGS REFLECT REQUIREMENTS FOR SONNY'S, PECO, AND STI FURNISHED EQUIPMENT ONLY UNLESS OTHERWISE NOTED. PLEASE REFER TO OTHER MANUFACTURERS, IF ANY, FOR THEIR EQUIPMENT REQUIREMENTS.

CONFIDENTIAL WARNING: THIS SHEET CONTAINS AND CONSTITUTES CONFIDENTIAL INFORMATION, IMAGES, & TRADE SECRETS OF SONNY'S ENTERPRISES, INC. ANY UNAUTHORIZED USE OR DISCLOSURE TO ANY OR PORTION THEREOF, IS STRICTLY PROHIBITED. THIS WORK IS THE EXCLUSIVE PROPERTY OF SONNY'S ENTERPRISES, INC. ALL RIGHTS RESERVED.

RECLAIM/SEWER LAYOUT; GC

Scale:

3/32"=1'

Location:

VA

220709-E8

Project Number:

ULTIMATE SHINE ROANOKE.

Project Name:

© 2023 SONNY'S ENTERPRISES, INC. 5605 Hicatus Road, Tamarac, FL. 33321 USA. TEL.800-327-8723

Rev.

- + -

Sheet

4.2

SONNY'S
The CarWash Factory

http://www.SonnysDirect.com

CRTD DATE: 08.22.22

CRTD BY: LV

REV DATE: 01.10.23

DWN BY: JLD

CHKD BY: