


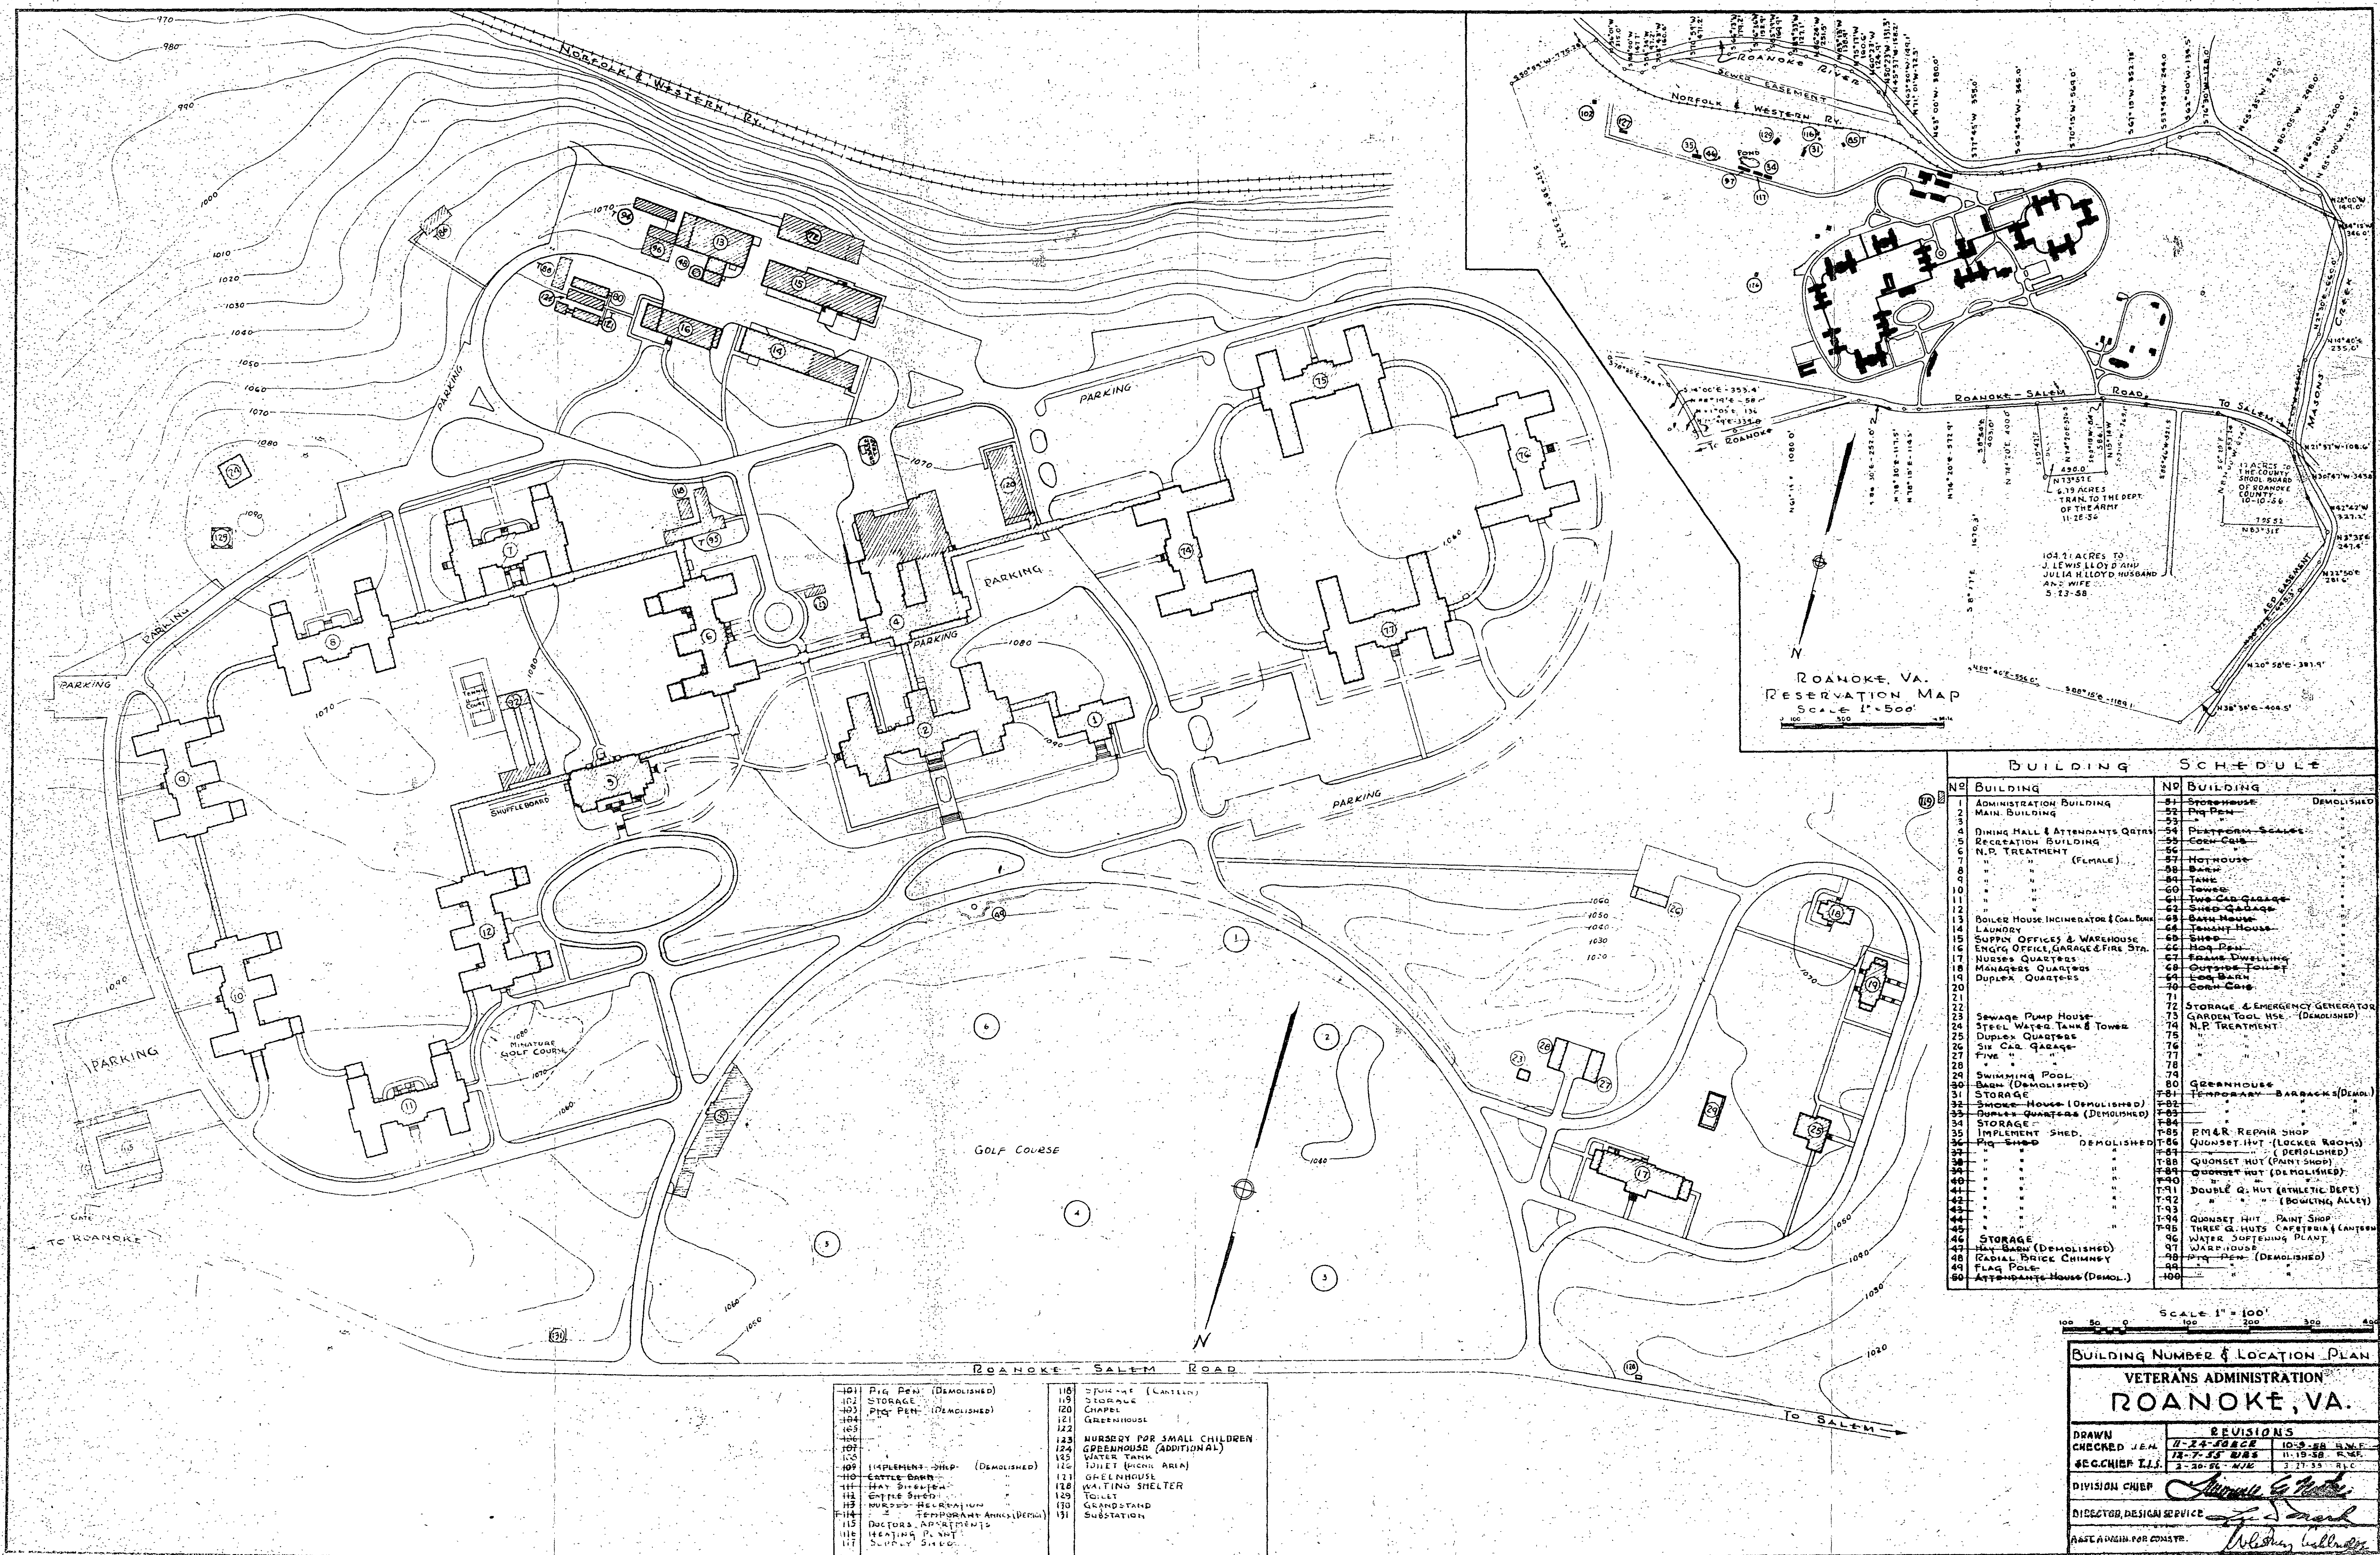

BUILDING		SCHEDULE	
NO	BUILDING	NO	BUILDING
1	ADMINISTRATION BUILDING	81	STOREHOUSE DEMOLISHED
2	MAIN BUILDING	52	ING PEN
3		53	"
4	DINING HALL & ATTENDANTS QTRS	54	PLANT ROOM SCALES
5	RECREATION BUILDING	55	CORR CORR
6	N.P. TREATMENT	56	"
7	" (FEMALE)	57	HOT HOUSE
8	"	58	BARN
9	"	59	TANKS
10	"	60	TOWERS
11	"	61	THREE CAR GARAGE
12	"	62	SHED
13	BOILER HOUSE INCINERATOR & COAL BUNK	63	BATH HOUSE
14	LAUNDRY	64	TANNING HOUSE
15	SUPPLY OFFICES & WAREHOUSE	65	SHED
16	ENGR. OFFICE, GARAGE & FIRE STA.	66	"
17	NURSES QUARTERS	67	FRAME DWELLING
18	MANAGERS QUARTERS	68	OUTSIDE TOILET
19	DUPLEX QUARTERS	69	CORR CORR
20	"	70	CORR CORR
21	"	71	"
22	"	72	STORAGE & EMERGENCY GENERATOR
23	SEWAGE PUMP HOUSE	73	GARDEN TOOL USE (DEMOLISHED)
24	STEEL WATER TANK & TOWER	74	N.P. TREATMENT
25	DUPLEX QUARTERS	75	"
26	TH CAR GARAGE	76	"
27	FIVE " "	77	"
28	"	78	"
29	SWIMMING POOL	79	"
30	BARN (DEMOLISHED)	80	GREENHOUSE
31	STORAGE	781	TEMPORARY BARRACKS (DEMOL.)
32	SMITH HOUSE (DEMOLISHED)	782	"
33	DUPLEX QUARTERS (DEMOLISHED)	783	"
34	STORAGE	784	"
35	IMPLEMENTS SHED	785	FM&R REPAIR SHOP
36	PLANT SHED DEMOLISHED	786	QUONSET HUT (LOCKER ROOM)
37	"	787	" (DEMOLISHED)
38	"	788	QUONSET HUT (PAINT SHOP)
39	"	789	QUONSET HUT (DEMOLISHED)
40	"	790	"
41	"	791	DOUBLE Q. HUT (ATMOSPHERIC DEPT)
42	"	792	" (BOWLING ALLEY)
43	"	793	"
44	"	794	QUONSET HUT PAINT SHOP
45	"	795	THREE Q. HUTS CAFETERIA (ANTENNA)
46	STORAGE	96	WATER SUFFERLING PLANT
47	MAIN BARN (DEMOLISHED)	97	WARDHOUSE
48	CADILLAC PRICE CHIMNEY	98	ING PEN (DEMOLISHED)
49	FLAG POLE	99	"
50	ATTENDANTS HOUSE (DEMOL.)	100	"

SCALE 1" = 100'

BUILDING NUMBER & LOCATION PLAN			
VETERANS ADMINISTRATION ROANOKE, VA.			
REVISIONS			
DRAWN	7-24-58 CEC	10-9-58 R.M.F.	
CHECKED J.E.M.	11-7-55 W.B.S.	11-19-58 R.M.F.	
RECHECKED J.L.S.	3-30-56 M.W.	3-27-55 R.C.	
DIVISION CHIEF	<i>Samuel G. Foster</i>		
DIRECTOR, DESIGN SERVICE	<i>L. J. Dand</i>		
AST ARCHITECT FOR CONSTR.	<i>William H. Collins</i>		