


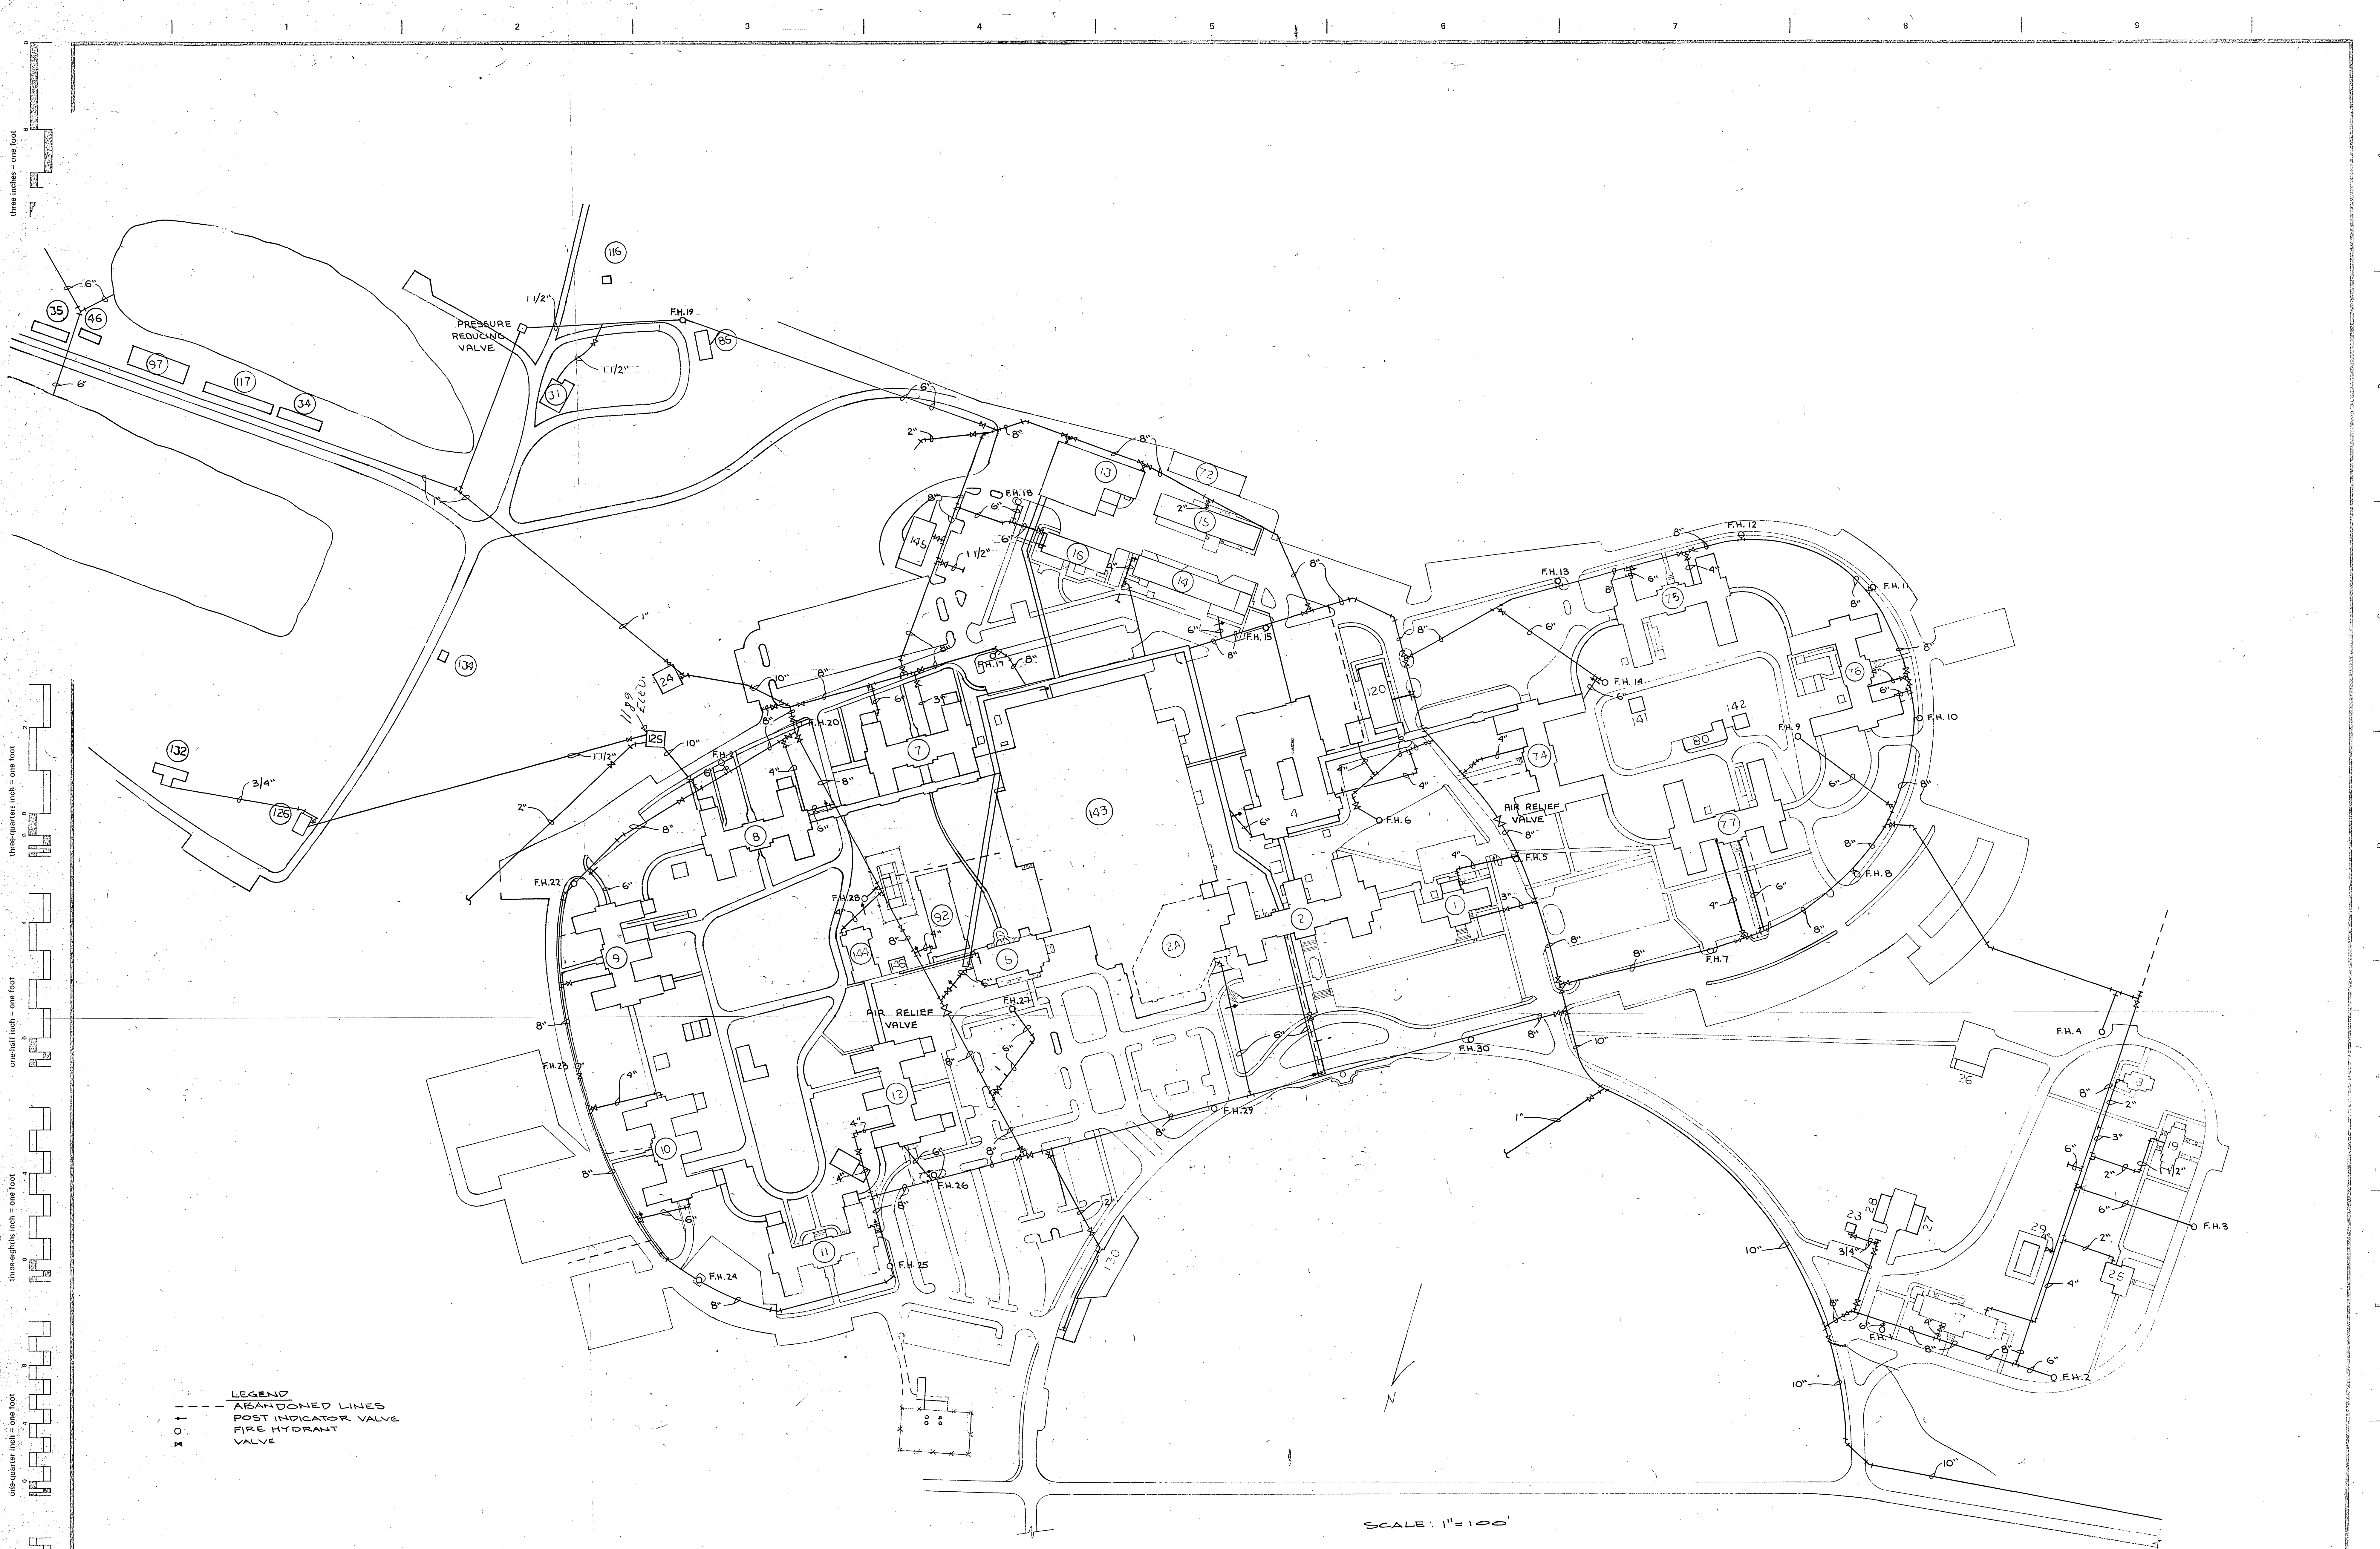

Drawing Title WATER DISTRIBUTION		Project Title		11/27/91	
Approved: Division Chief		Building Number		Checked	Drawn
Approved: Service Director		Location		TH	
V.A. MED. CTR. SALEM VA 24153		DRAFTER		DRAFTER	

Veterans Administration