


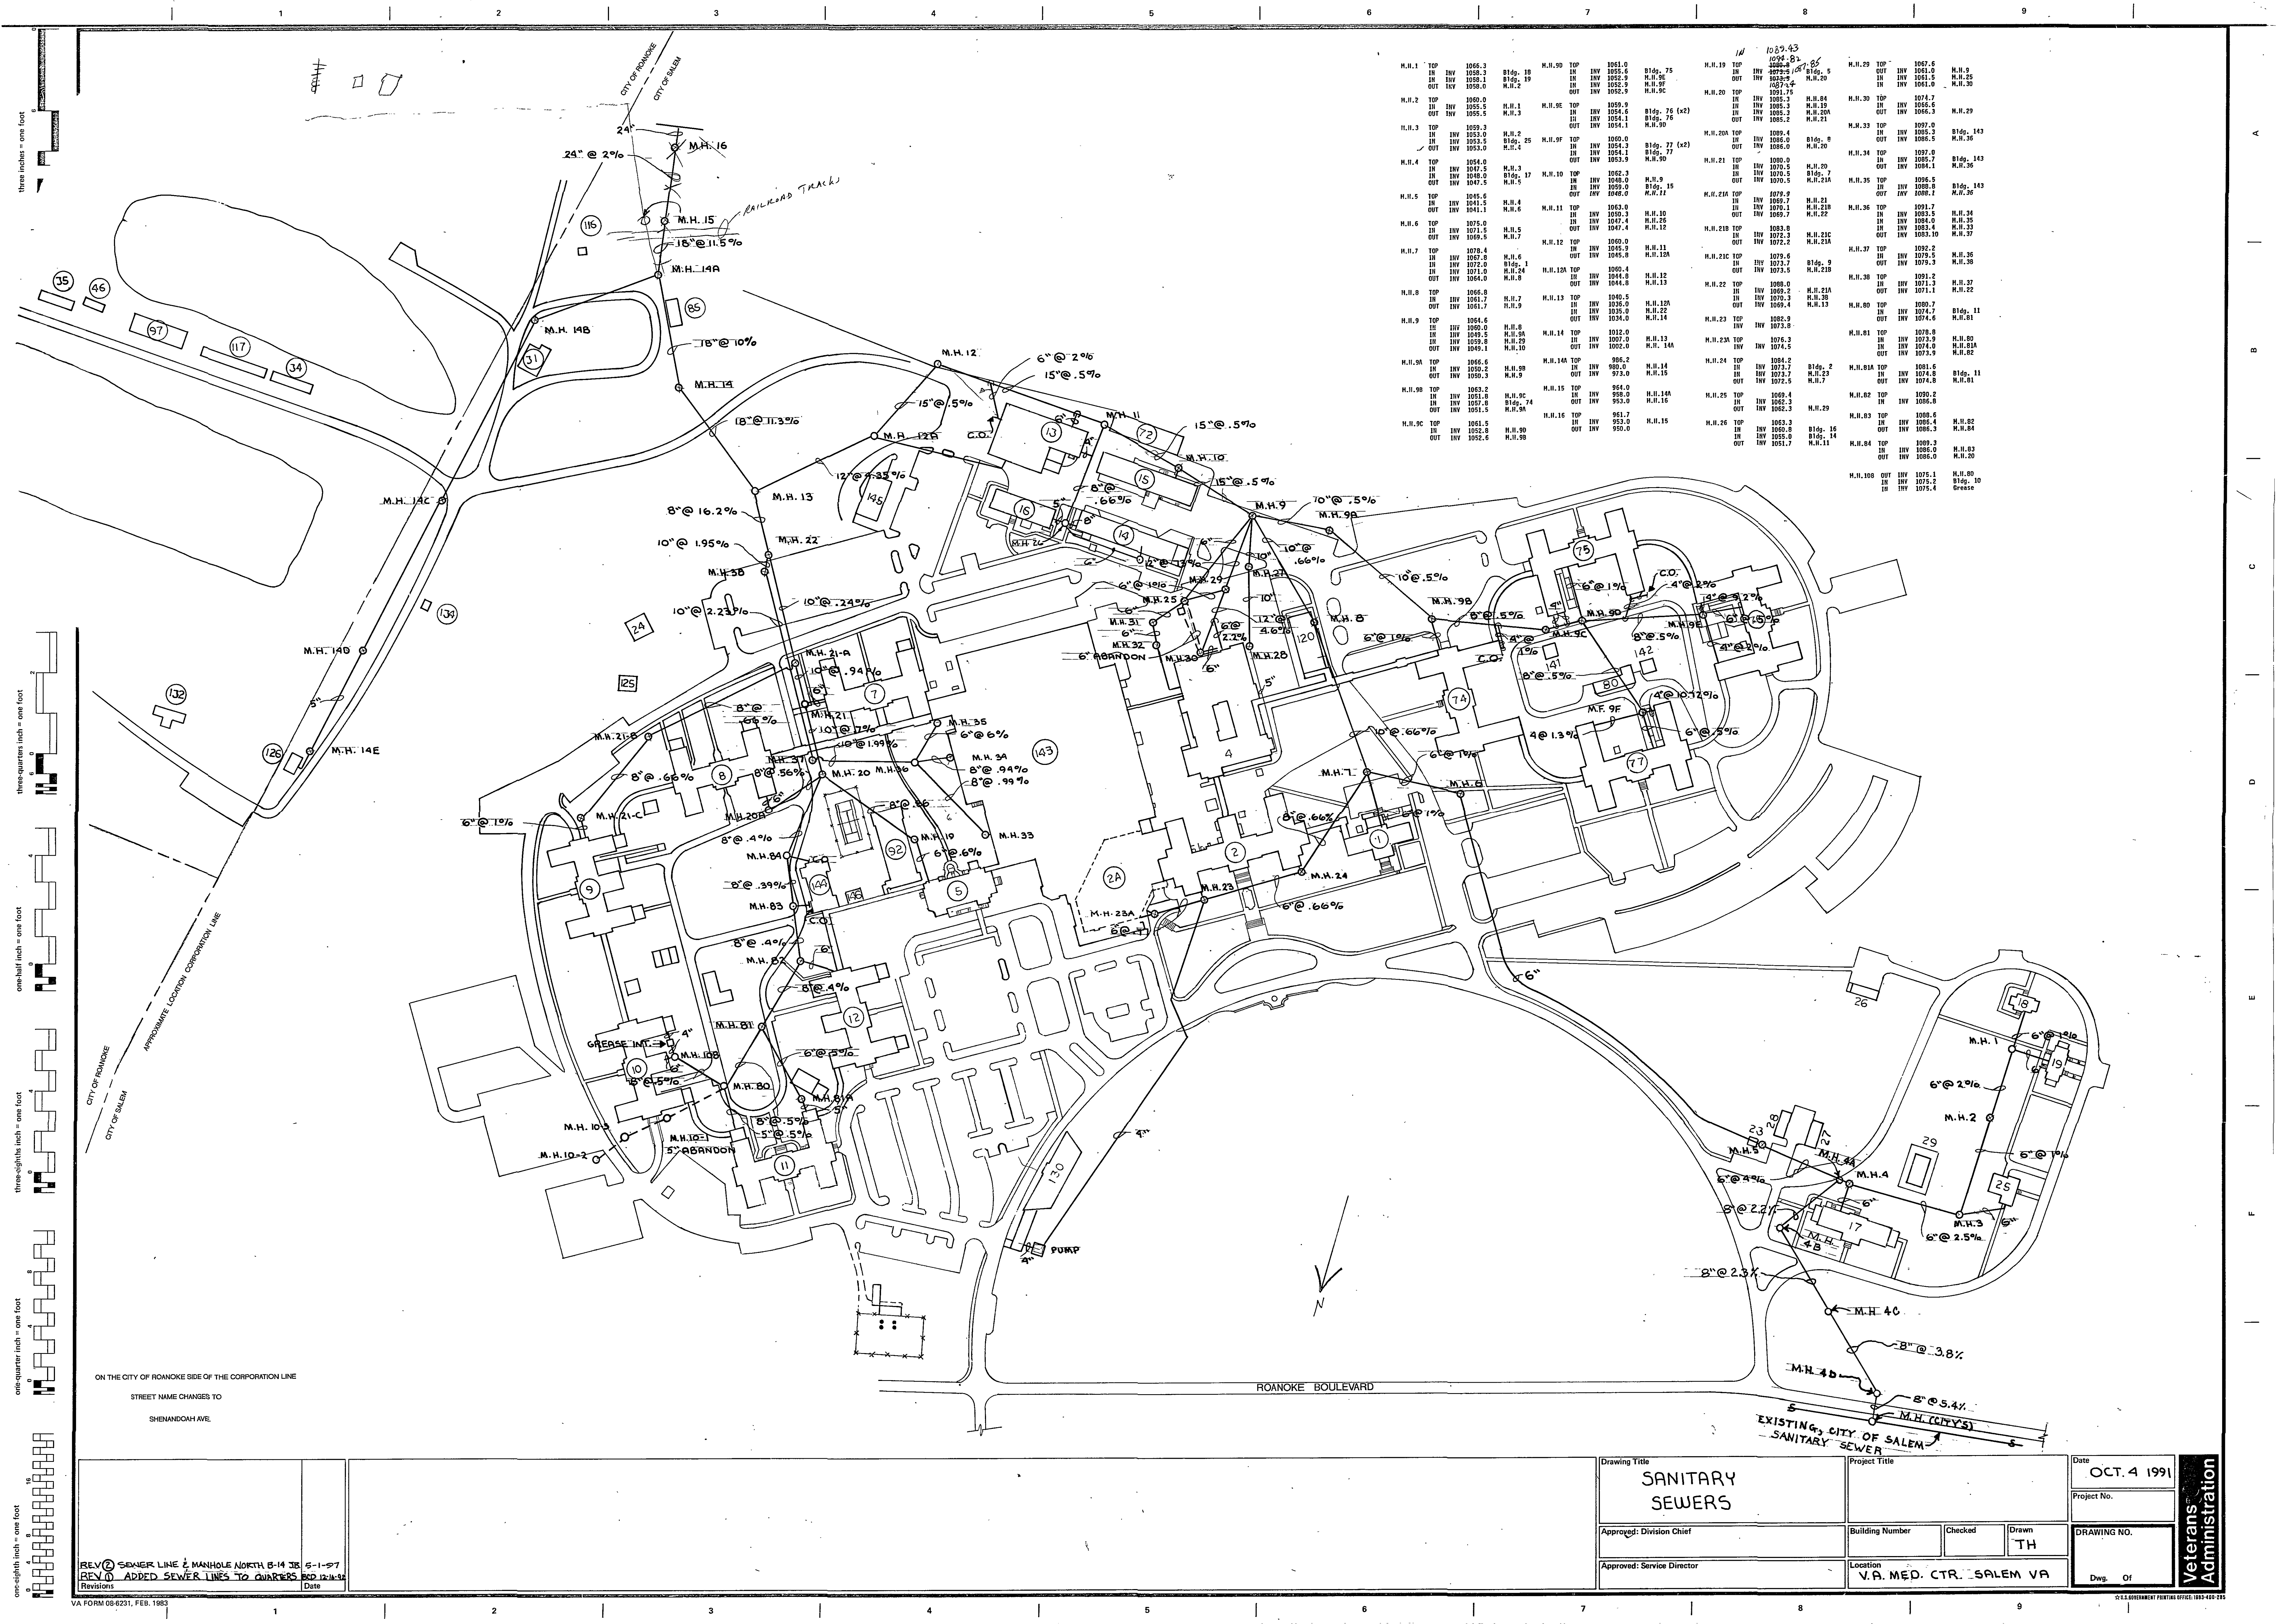



ON THE CITY OF ROANOKE SIDE OF THE CORPORATION LINE
STREET NAME CHANGES TO
SHENANDOAH AVE.

REV 2 SEWER LINE & MANHOLE NORTH 6-14 JB 5-1-97
REV 1 ADDED SEWER LINES TO QUARTERS BLD 12-11-94
Date

Drawing Title SANITARY SEWERS		Project Title V.A. MED. CTR. SALEM VA		Date OCT. 4 1991
Approved: Division Chief		Building Number	Checked	Drawn TH
Approved: Service Director		Location V.A. MED. CTR. SALEM VA		Dwg. Of

Veterans Administration