


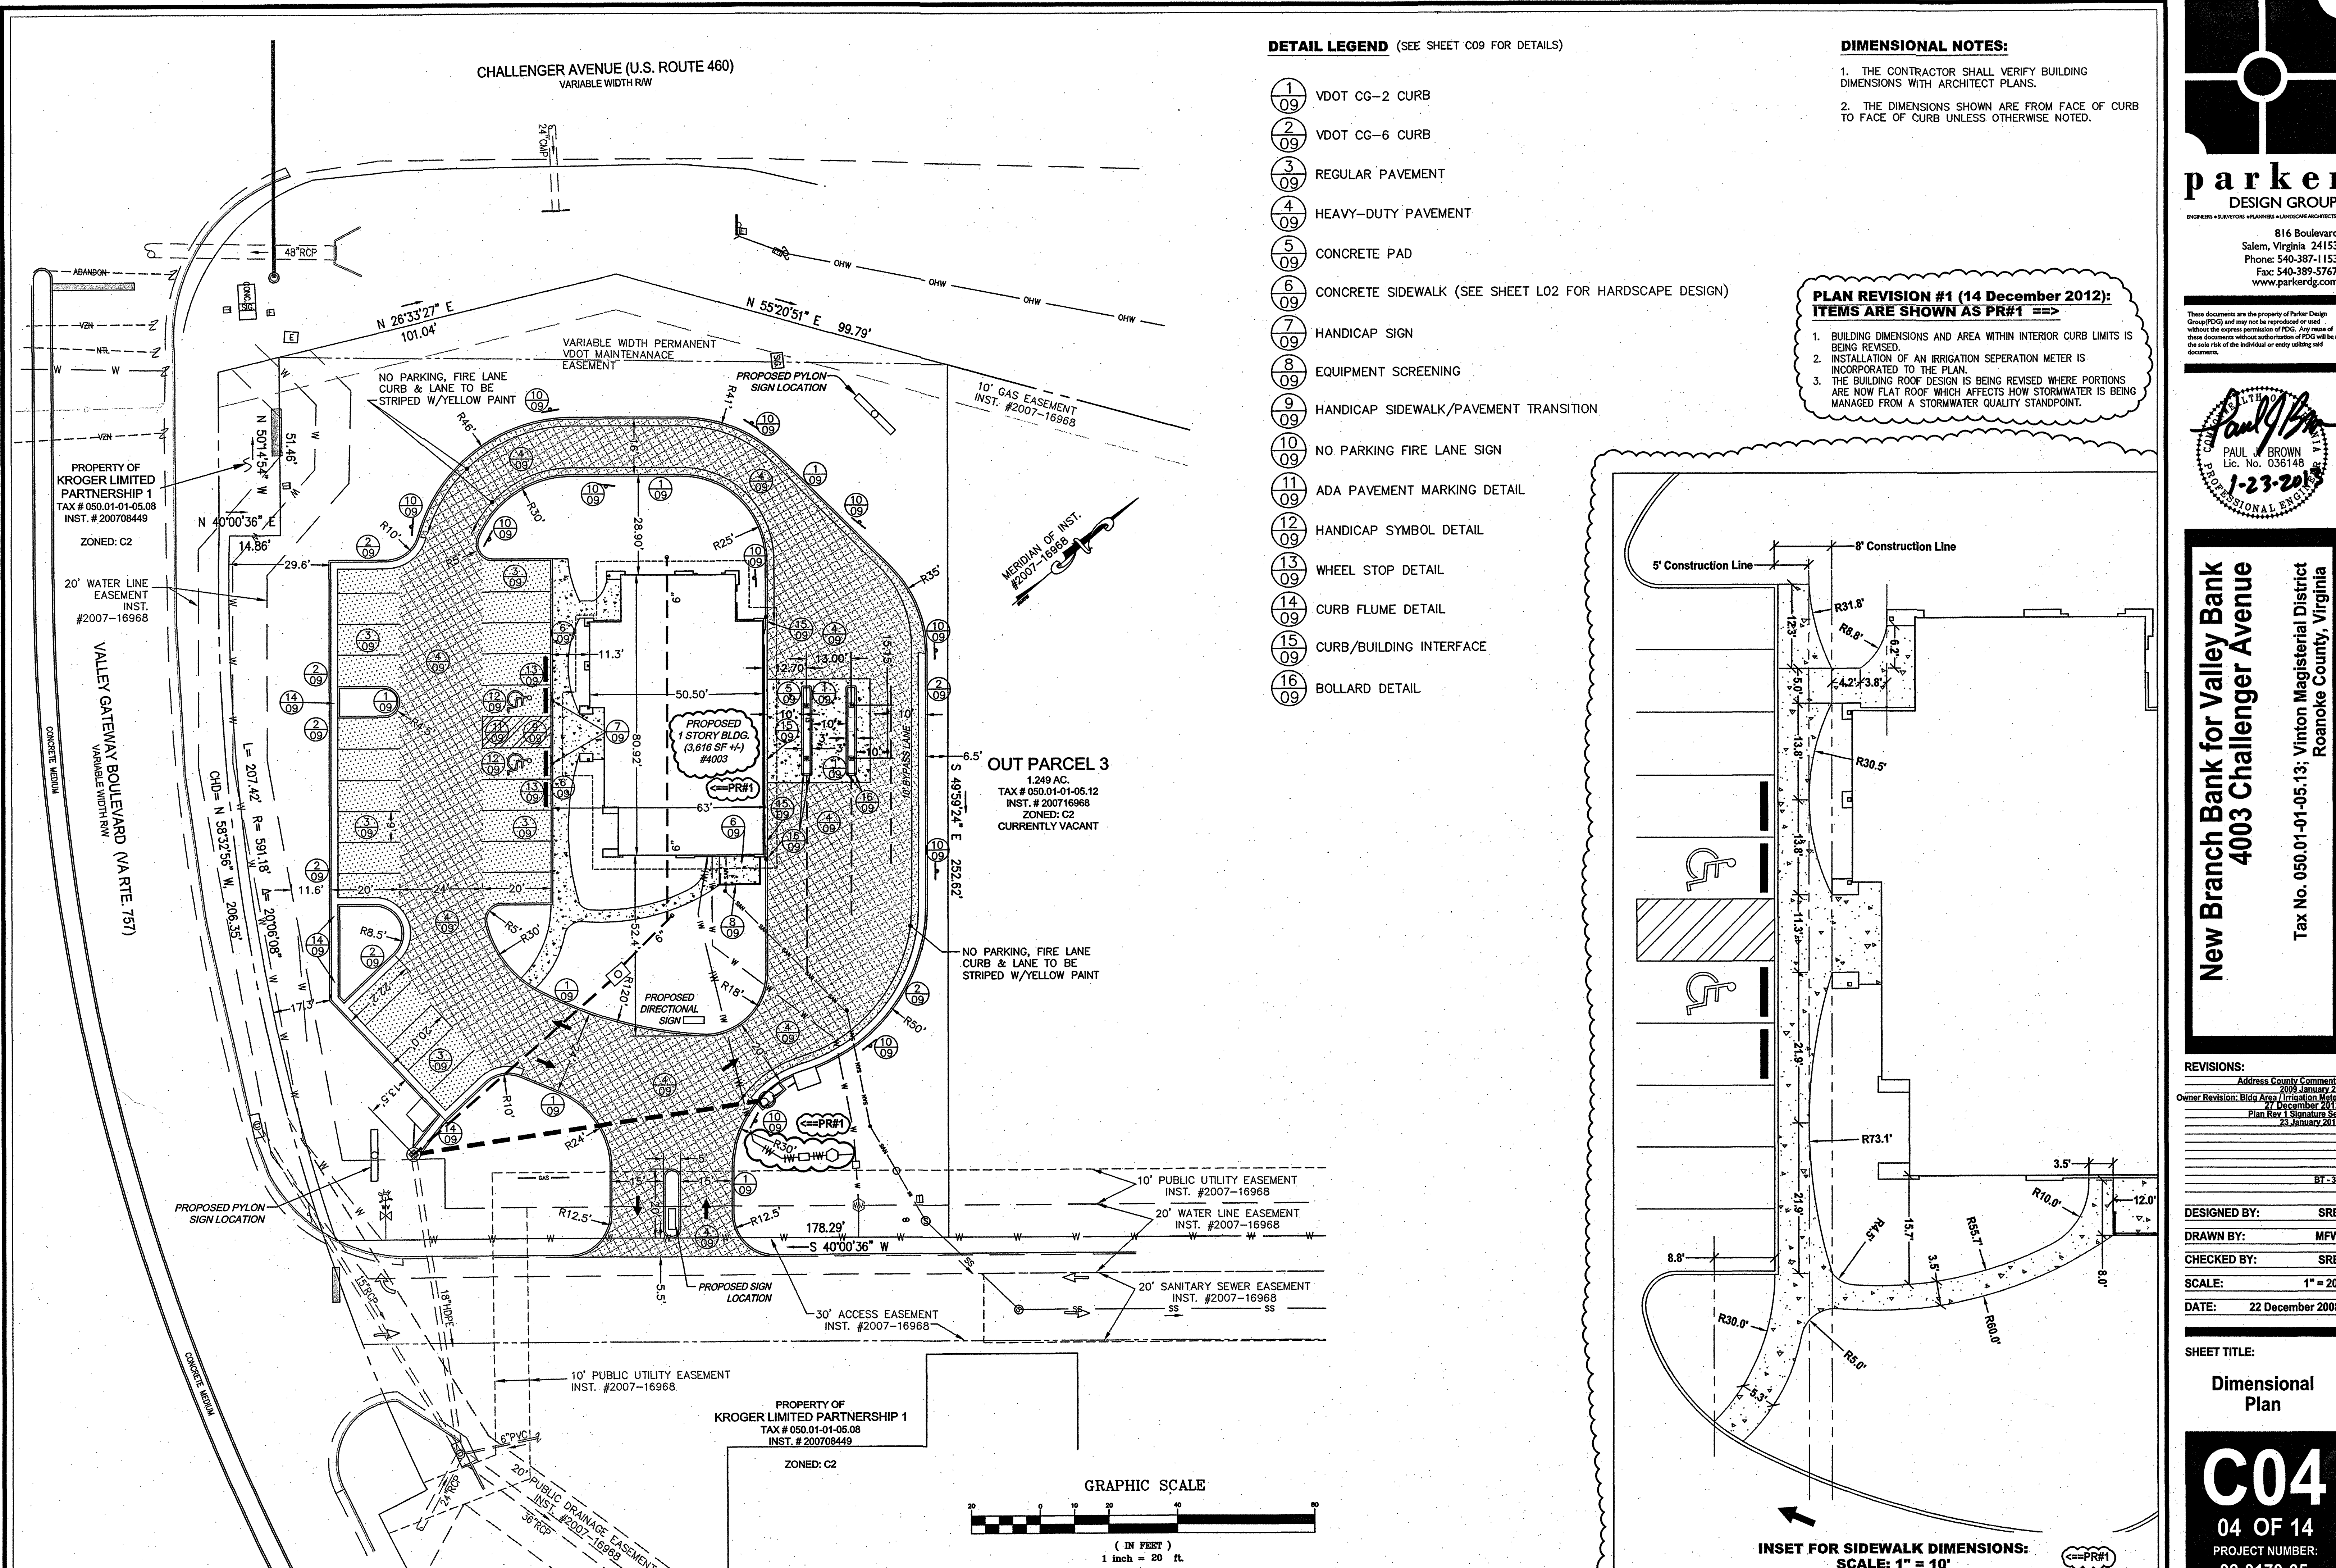

DETAIL LEGEND (SEE SHEET C09 FOR DETAILS)

- 1/09 VDOT CG-2 CURB
- 2/09 VDOT CG-6 CURB
- 3/09 REGULAR PAVEMENT
- 4/09 HEAVY-DUTY PAVEMENT
- 5/09 CONCRETE PAD
- 6/09 CONCRETE SIDEWALK (SEE SHEET L02 FOR HARDSCAPE DESIGN)
- 7/09 HANDICAP SIGN
- 8/09 EQUIPMENT SCREENING
- 9/09 HANDICAP SIDEWALK/PAVEMENT TRANSITION
- 10/09 NO PARKING FIRE LANE SIGN
- 11/09 ADA PAVEMENT MARKING DETAIL
- 12/09 HANDICAP SYMBOL DETAIL
- 13/09 WHEEL STOP DETAIL
- 14/09 CURB FLUME DETAIL
- 15/09 CURB/BUILDING INTERFACE
- 16/09 BOLLARD DETAIL



DIMENSIONAL NOTES:

- 1. THE CONTRACTOR SHALL VERIFY BUILDING DIMENSIONS WITH ARCHITECT PLANS.
- 2. THE DIMENSIONS SHOWN ARE FROM FACE OF CURB TO FACE OF CURB UNLESS OTHERWISE NOTED.

PLAN REVISION #1 (14 December 2012):

ITEMS ARE SHOWN AS PR#1 ==>

- 1. BUILDING DIMENSIONS AND AREA WITHIN INTERIOR CURB LIMITS IS BEING REVISED.
- 2. INSTALLATION OF AN IRRIGATION SEPARATION METER IS INCORPORATED TO THE PLAN.
- 3. THE BUILDING ROOF DESIGN IS BEING REVISED WHERE PORTIONS ARE NOW FLAT ROOF WHICH AFFECTS HOW STORMWATER IS BEING MANAGED FROM A STORMWATER QUALITY STANDPOINT.

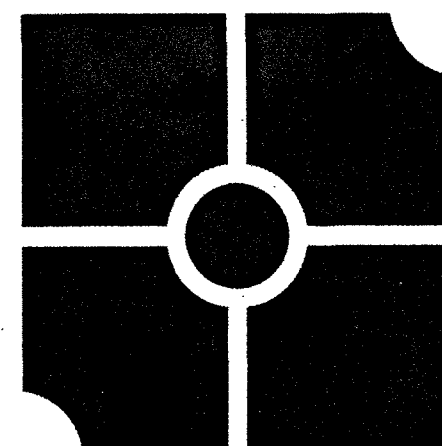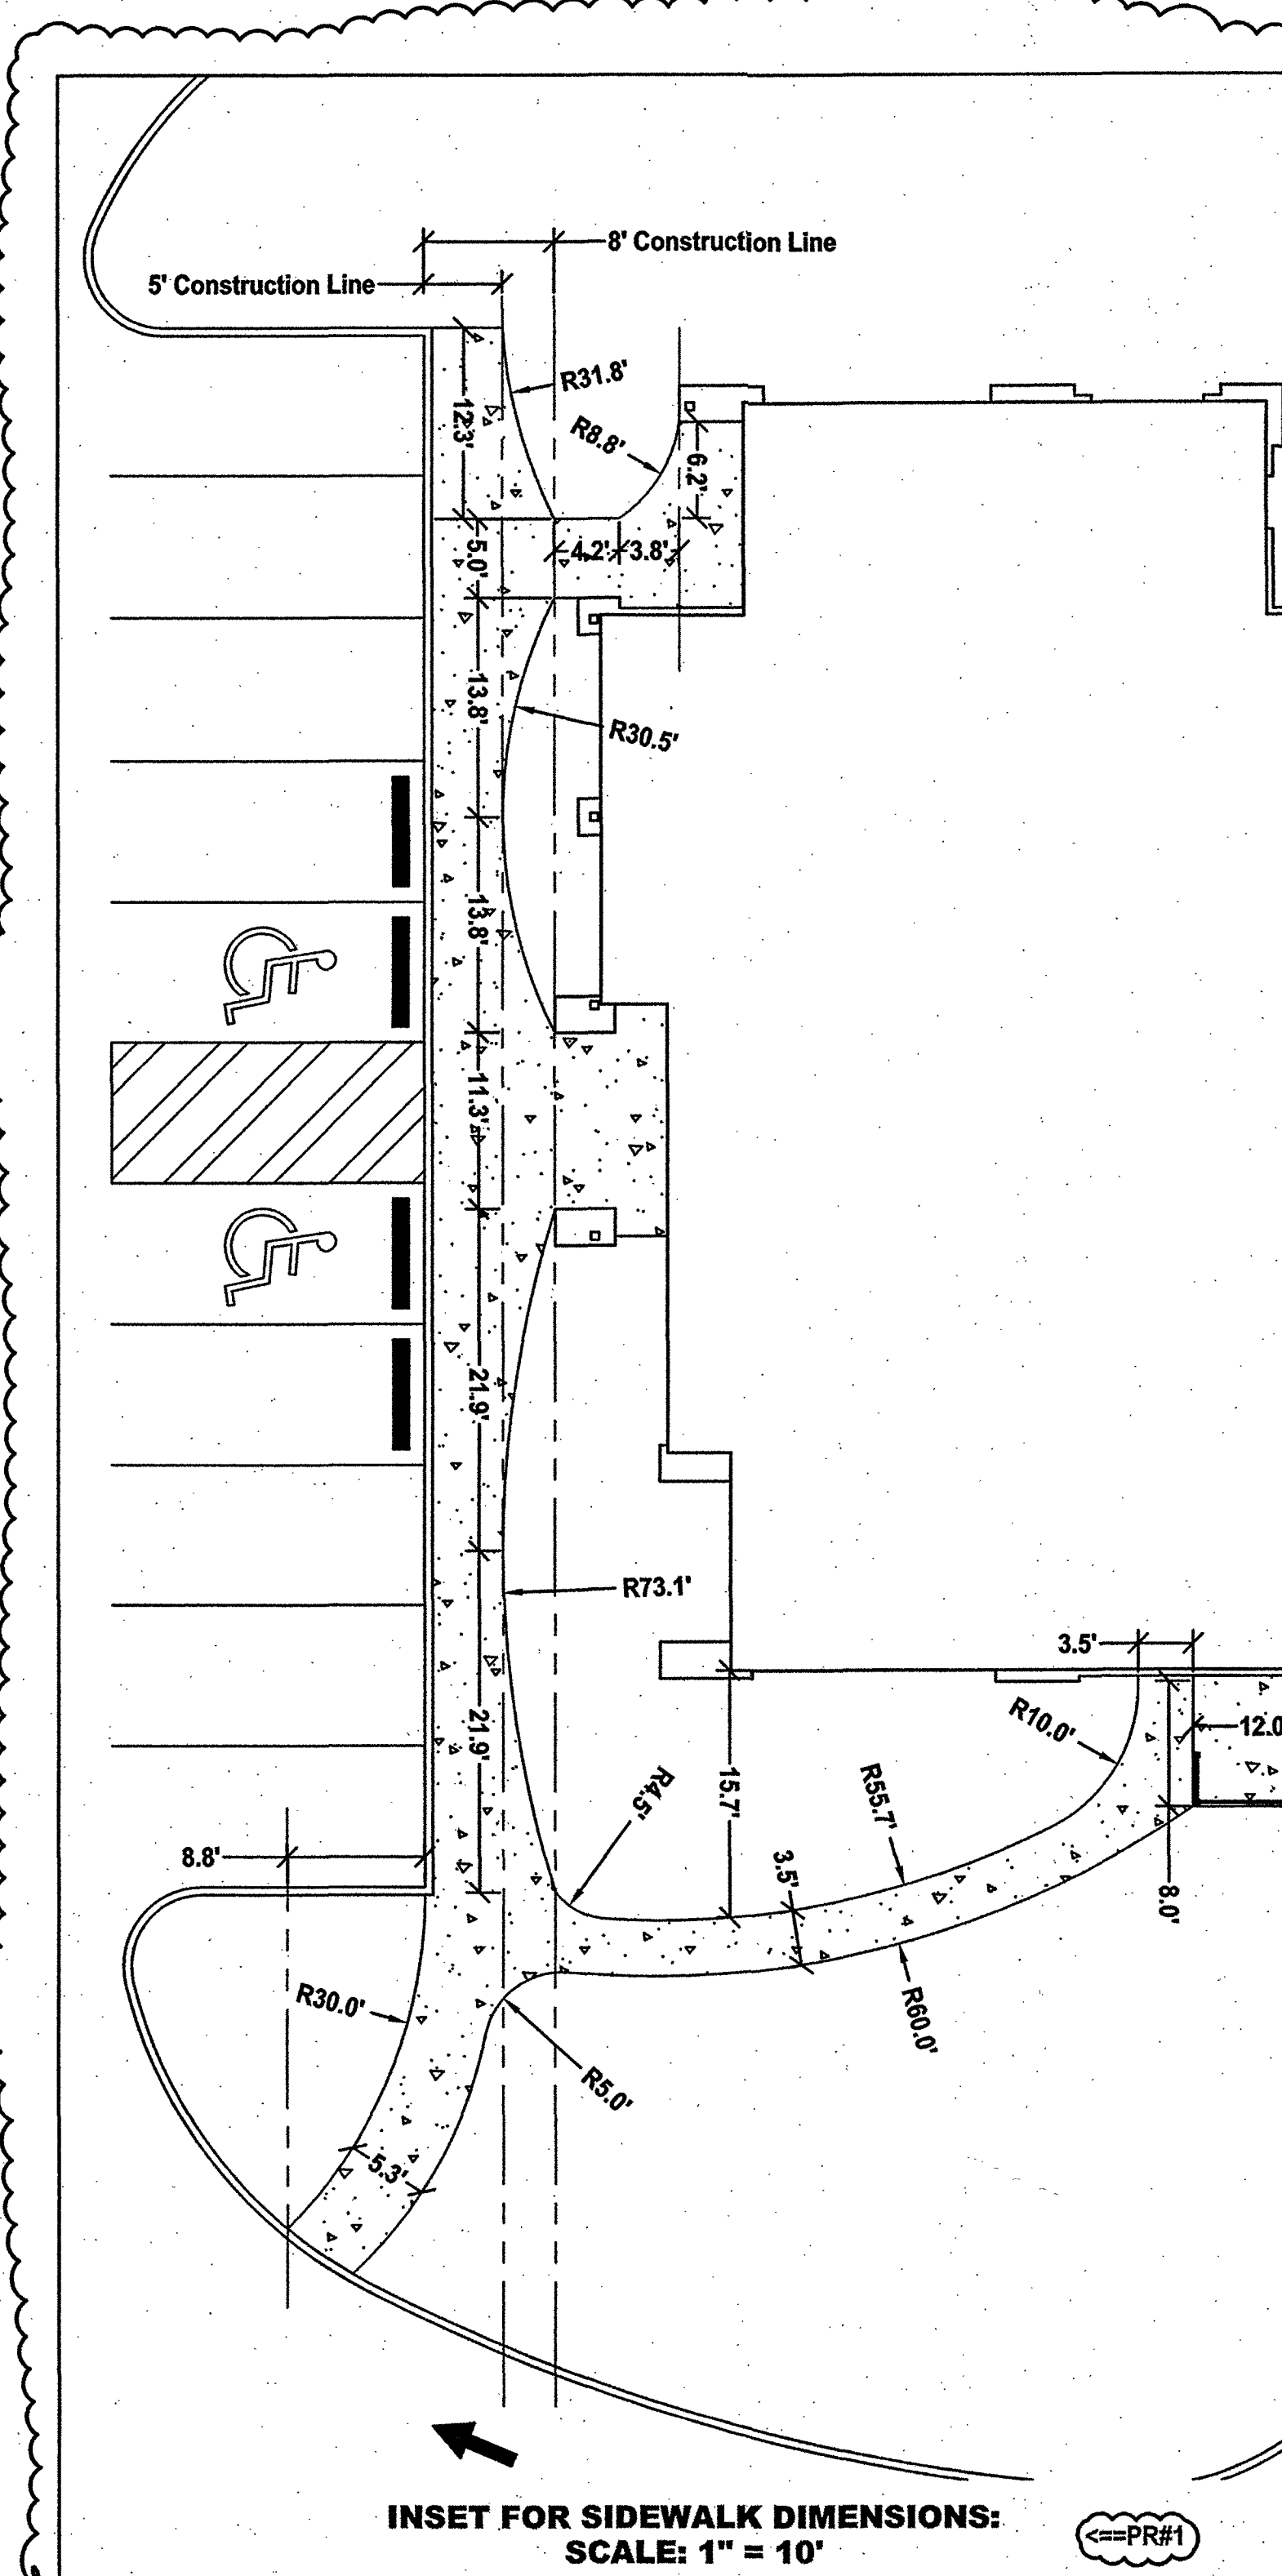

parker
DESIGN GROUP

816 Boulevard
Salem, Virginia 24153
Phone: 540-387-1153
Fax: 540-389-5767
www.parkerdg.com

These documents are the property of Parker Design Group (PDG) and may not be reproduced or used without the express permission of PDG. Any reuse of these documents without authorization of PDG will be at the sole risk of the individual or entity utilizing said documents.

Paul J. Brown
PAUL J. BROWN
Lic. No. 036148
1-23-2013
PROFESSIONAL ENGINEER

New Branch Bank for Valley Bank
4003 Challenger Avenue
Tax No. 050.01-01-05.13; Vinton Magisterial District
Roanoke County, Virginia

REVISIONS:

Address County Comments
2009 January 23
Owner Revision: Bldg Area / Irrigation Meter
17 December 2012
Plan Rev 1 Signature Set
23 January 2013

DESIGNED BY: SRB
DRAWN BY: MFW
CHECKED BY: SRB
SCALE: 1" = 20'
DATE: 22 December 2008

SHEET TITLE:
Dimensional Plan

C04
04 OF 14
PROJECT NUMBER:
08-0170-05