


COMMONWEALTH OF VIRGINIA
WM. THOMAS AUSTIN
No. 030907
1/15/04
PROFESSIONAL ENGINEER

SEWER NOTES

- WATER NOTES

- VICINITY MAP

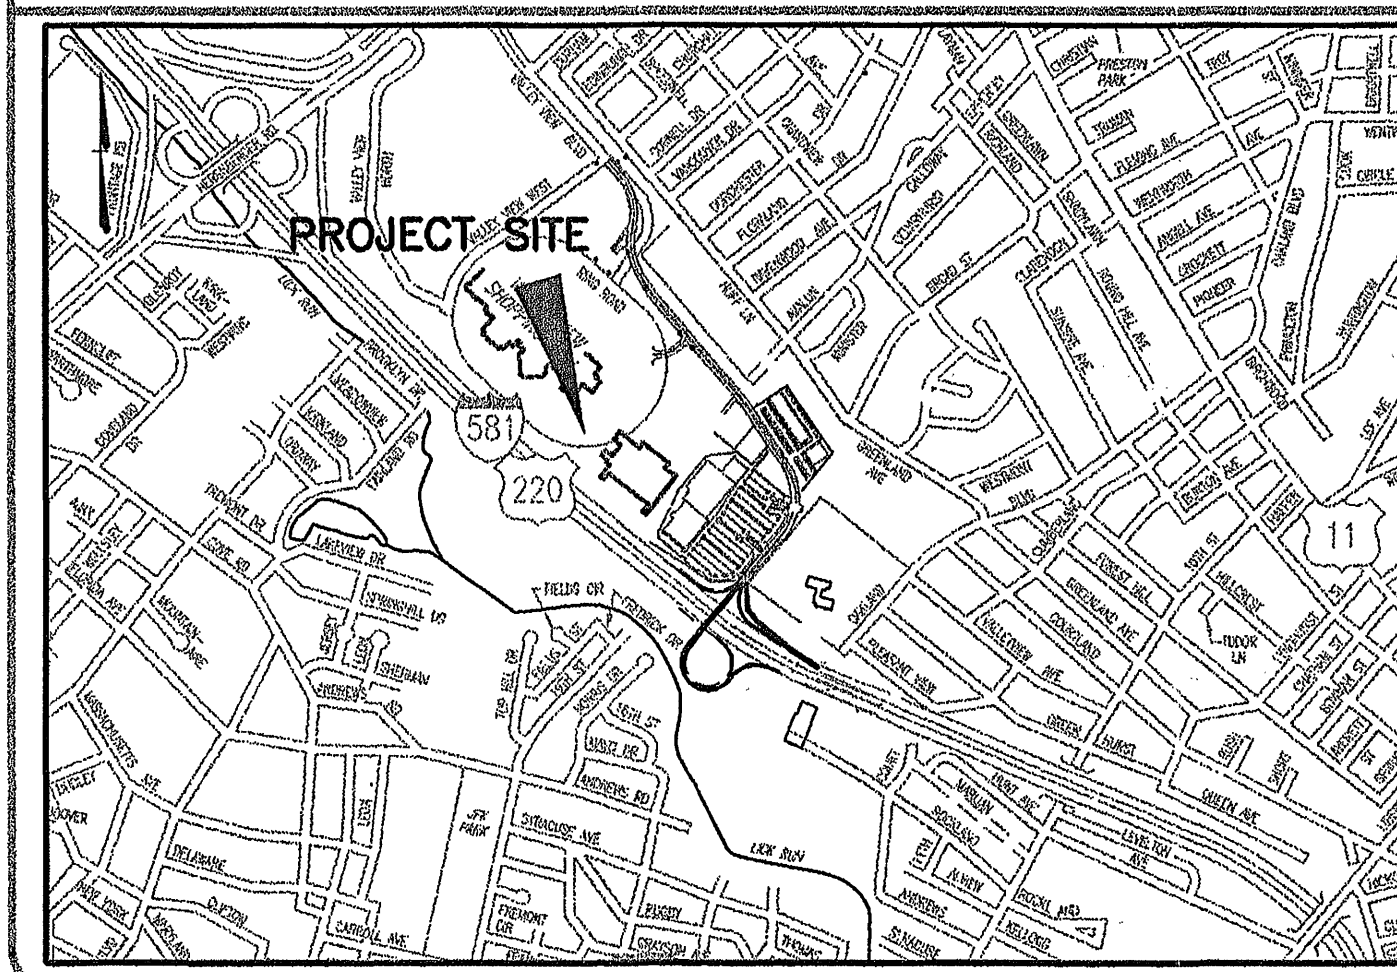

BELK STORES, INC.
2801 W. TYVOLA RD.
CHARLOTTE, NC 28217-4500
TELEPHONE: (704) 357-1064
FAX: (704) 357-8531

FAISON ASSOCIATES
121 W. TRADE STREET
SUITE 1900
CHARLOTTE, NC 28201-5399
TELEPHONE: (704) 331-2500
FAX: (704) 377-5827

MATTER & CRAIG, INC.
701 FIRST STREET, S.W.
ROANOKE, VIRGINIA 24016
TELEPHONE: (540) 245-9342
FAX: (540) 345-7691

1. THIS PROPERTY DOES NOT LIE WITHIN THE LIMITS OF A 100 YEAR FLOOD BOUNDARY AS DESIGNATED BY CURRENT FEMA MAPS.

WASTE GENERATION:

WASTE WATER:

2. NORMAL DOMESTIC WASTE GENERATED BY EMPLOYEES AND CUSTOMERS WILL BE DISCHARGED TO THE LOCAL POTW.

SOLID WASTE:

3. MISCELLANEOUS TRASH AND SOILED PAPER WILL BE PLACED IN AN ENCLOSED DUMPSTER AND DISPOSED OF BY A LOCAL HAULER.

- C-1 TITLE SHEET, NOTES, AND VICINITY MAP
- C-2 ABBREVIATIONS AND LEGEND SHEET
- C-3 DEMOLITION PLAN
- C-4 DIMENSION PLAN
- C-5 UTILITY PLAN
- C-6 GRADING / EROSION & SEDIMENT CONTROL
- C-7 DETAILS
- C-8 EROSION & SEDIMENT CONTROL DETAILS

CITY CONSTRUCTION NOTES

ALL LANDOWNERS, DEVELOPERS AND CONTRACTORS

FAILURE TO COMPLY WITH THE CONSTRUCTION PROCEDURE REQUIREMENTS LISTED BELOW MAY RESULT IN THE COSTLY REMOVAL OF STRUCTURES, TIME DELAYS OR THE ISSUANCE OF A STOP WORK ORDER.

CONSTRUCTION PROCEDURE REQUIREMENTS

1. CITY INSPECTIONS - TO INSURE THE COORDINATION OF TIMELY AND PROPER INSPECTIONS, A PRE-CONSTRUCTION CONFERENCE SHALL BE INITIATED BY THE CONTRACTOR WITH THE CITY BUILDING INSPECTIONS DEPARTMENT. CALL (703) 981-2222 TO ARRANGE A CONFERENCE AT LEAST THREE (3) DAYS PRIOR TO ANTICIPATED CONSTRUCTION.
2. STREET OPENING PERMIT - PRIOR TO THE COMMENCEMENT OF ANY DIGGING, ALTERATION OR CONSTRUCTION WITHIN THE PUBLIC RIGHT-OF-WAY (STREETS, ALLEYS, PUBLIC EASEMENTS), A STREET OPENING PERMIT SHALL BE APPLIED FOR AND OBTAINED BY THE CONTRACTOR FROM THE CITY OF ROANOKE.
3. PLANS AND PERMITS - A COPY OF THE PLANS APPROVED BY THE CITY (SIGNED BY THE PROPER CITY OFFICIALS) AND ALL PERMITS ISSUED BY THE CITY SHALL BE AVAILABLE AT THE CONSTRUCTION SITE AT ALL TIMES OF ONGOING CONSTRUCTION.
4. LOCATION OF UTILITIES - THE CONTRACTOR SHALL VERIFY THE LOCATION OF ALL EXISTING UTILITIES PRIOR TO THE COMMENCEMENT OF ANY CONSTRUCTION.
5. CONSTRUCTION ENTRANCE - THE CONTRACTOR SHALL INSTALL AN ADEQUATE CONSTRUCTION ENTRANCE FOR ALL CONSTRUCTION RELATED EGRESS FROM THE SITE. SIZE AND COMPOSITION OF CONSTRUCTION ENTRANCE SHALL BE DETERMINED BY THE CITY SITE PLAN INSPECTOR.
6. STREETS TO REMAIN CLEAN - IT SHALL BE THE RESPONSIBILITY OF THE CONTRACTOR TO INSURE THAT THE PUBLIC STREET ADJACENT TO THE CONSTRUCTION ENTRANCE REMAINS FREE OF MUD, DIRT, DUST AND/OR ANY TYPE OF CONSTRUCTION MATERIALS OR LITTER AT ALL TIMES.
7. BARRICADES/DITCHES - THE CONTRACTOR SHALL MAINTAIN THE INTEGRITY OF ALL EXCAVATED DITCHES AND SHALL FURNISH AND ENSURE THAT ALL BARRICADES PROPER AND NECESSARY FOR THE SAFETY OF THE PUBLIC ARE IN PLACE.
8. SEWER AND PAVEMENT REPLACEMENT - CONSTRUCTION OF SANITARY SEWERS AND THE REPLACEMENT OF PAVEMENT SHALL BE IN ACCORDANCE WITH APPROVED STANDARDS AND SPECIFICATION OF THE CITY OF ROANOKE.
9. APPROVED PLANS/CONSTRUCTION CHANGES - ANY CHANGE OR VARIATION FROM CONSTRUCTION DESIGN AS SHOWN ON THE OFFICIALLY APPROVED PLANS SHALL BE APPROVED BY THE CITY ENGINEER PRIOR TO SAID CHANGES OR VARIATION IN CONSTRUCTION BEING MADE.
10. FINAL ACCEPTANCE/CITY - THE DEVELOPER OR CONTRACTOR SHALL FURNISH THE CITY OF ROANOKE'S ENGINEERING DEPARTMENT WITH A FINAL CORRECT SET OF AS-BUILT PLANS PRIOR TO FINAL ACCEPTANCE BY THE CITY.

APPROVED

CITY ENGINEER _____ DATE _____

PLANNING COMMISSION	DATE
---------------------	------

[illegible]

Commission No.: 1912	Drawn By: MRL Designed By: MRL	Checked By: WTA Date: NOVEMBER, 2000
--------------------------------	-----------------------------------	---

Mattern & Craig
CONSULTING ENGINEERS • SURVEYORS

701 FIRST STREET, S.W.
ROANOKE, VIRGINIA 24016
(540) 345-9342
FAX (540) 345-7691

BELK EXPANSION AND PARKING ADDITION

VALLEY VIEW MAIL ROANOKE VIRGINIA

Vertical Scale:
N/A

Horizontal Scale	N/A
------------------	-----

Issue Date:
NOVEMBER, 2000

Sheet No.:

C-1

BELK - ~~Valley View~~ Valley View