



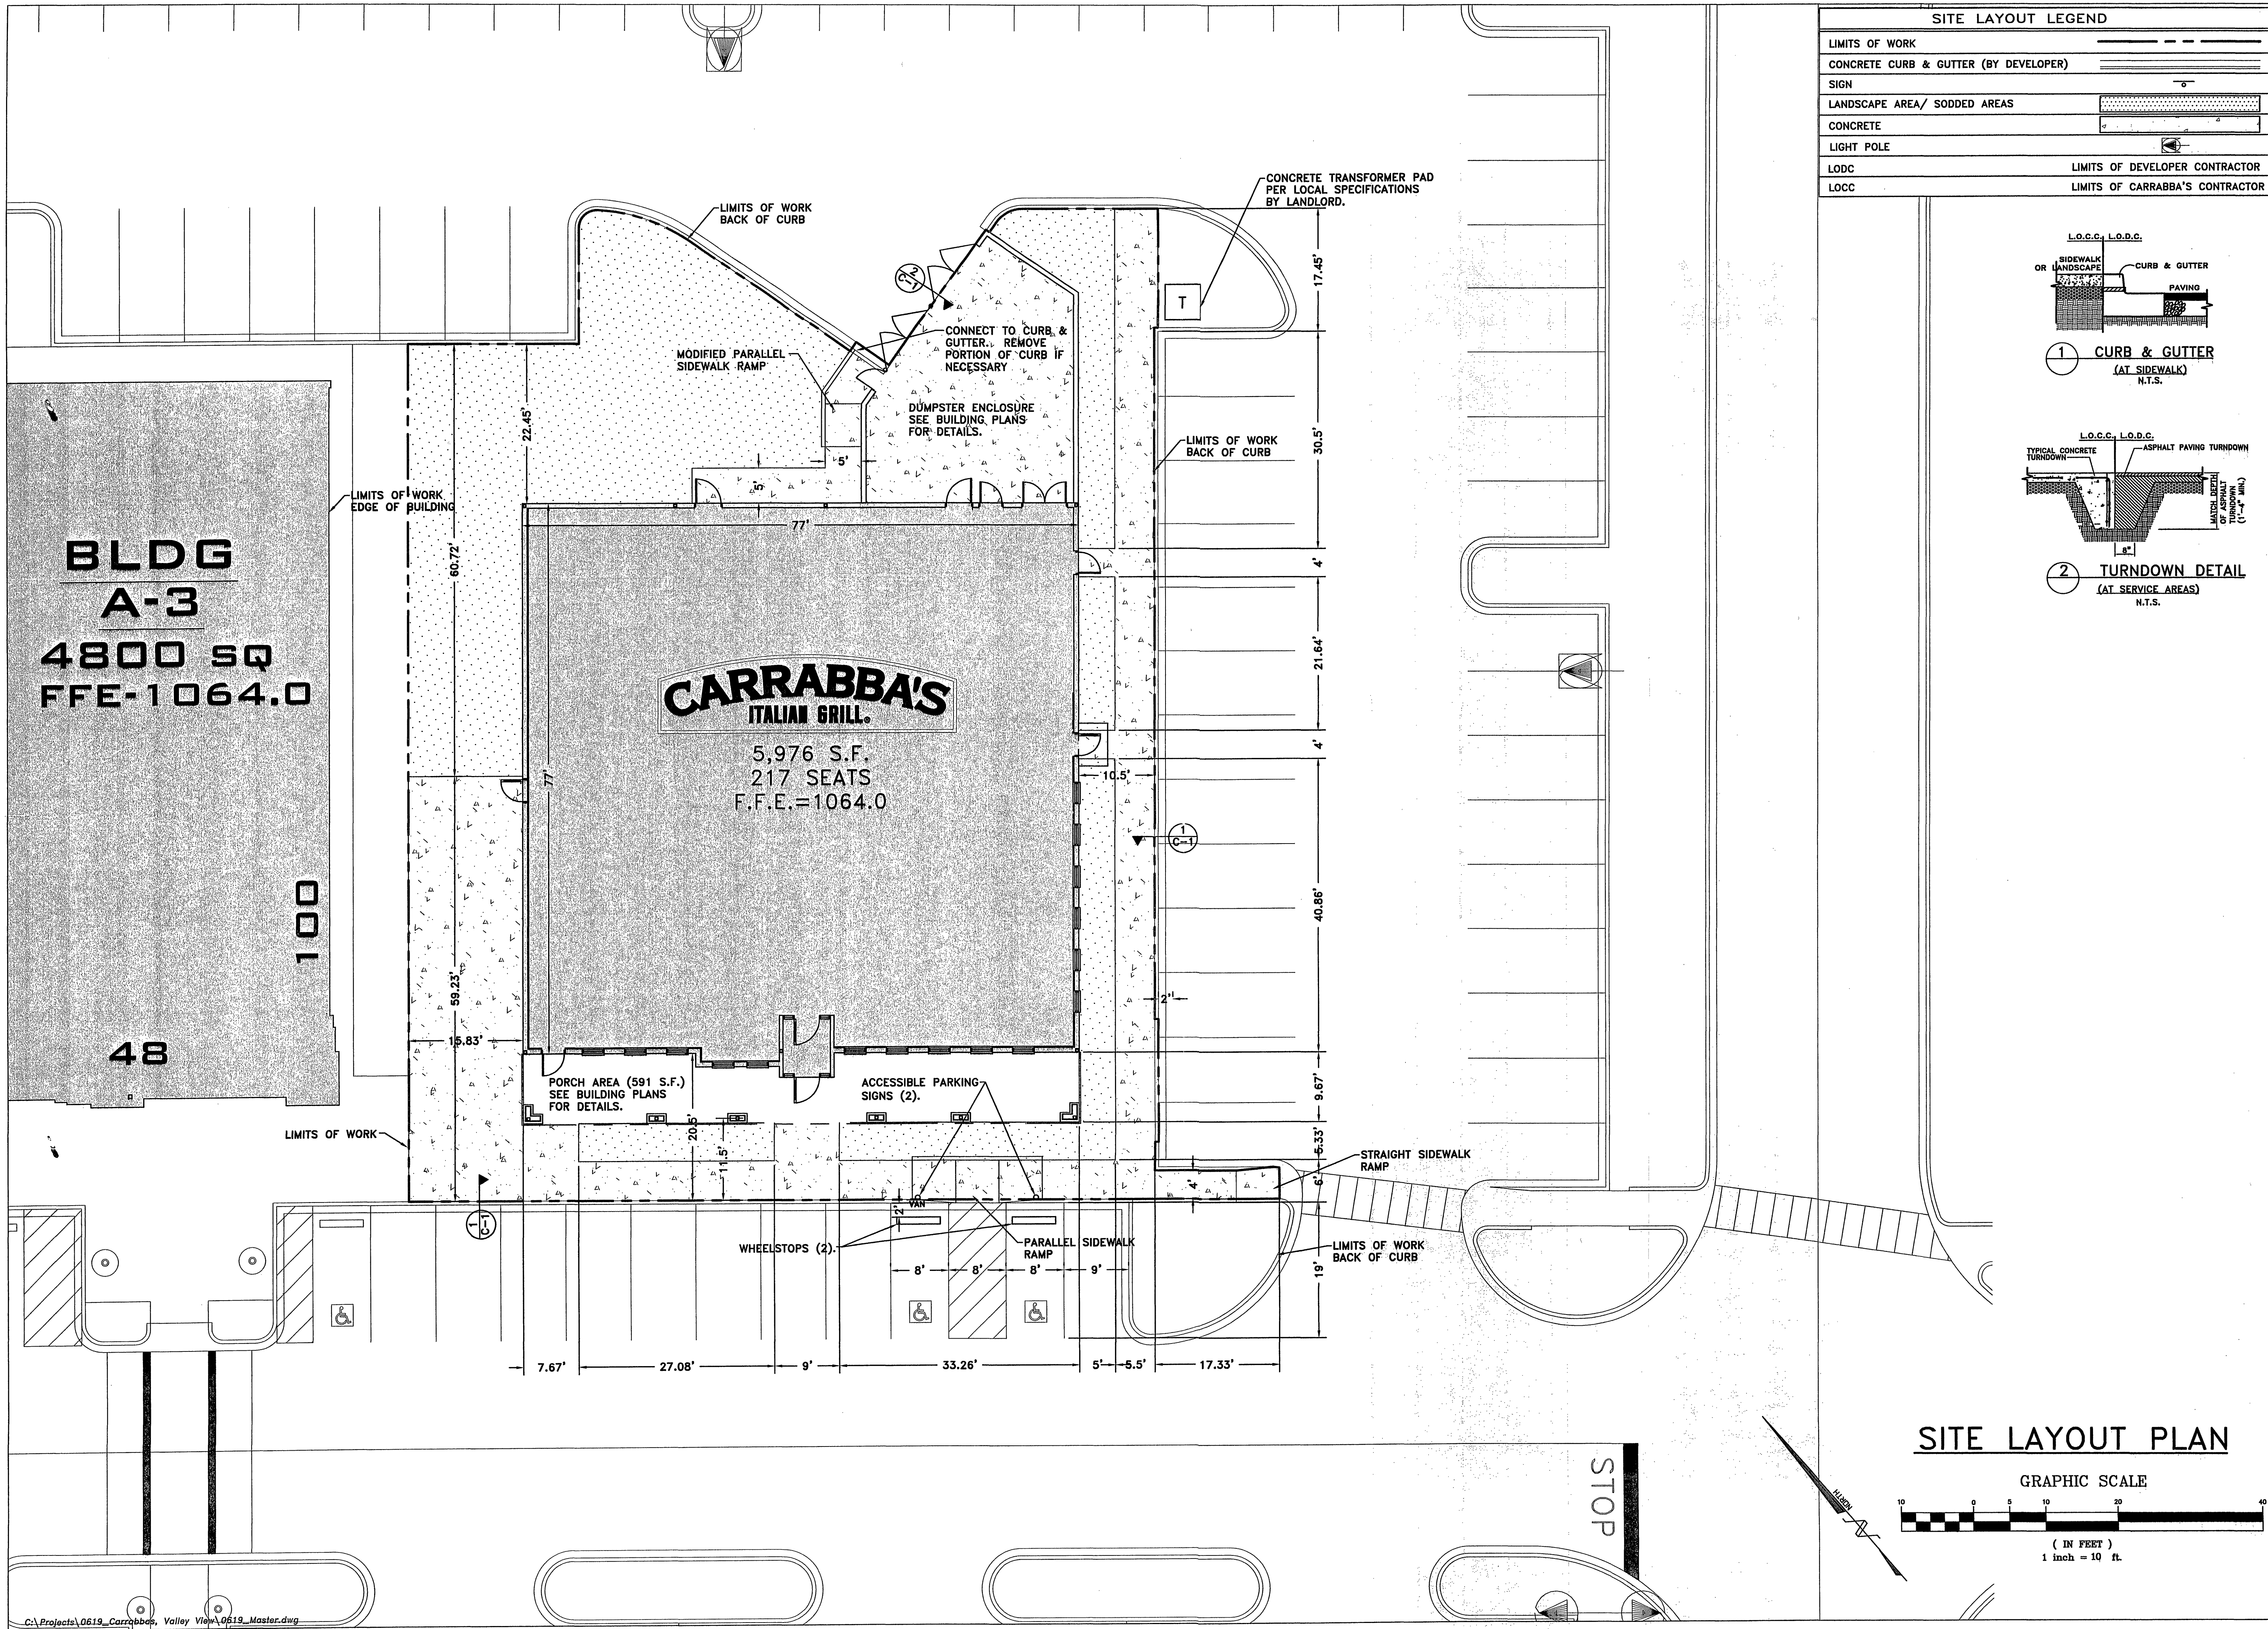

SITE LAYOUT LEGEND	
LIMITS OF WORK	
CONCRETE CURB & GUTTER (BY DEVELOPER)	
SIGN	
LANDSCAPE AREA/ SODDED AREAS	
CONCRETE	
LIGHT POLE	
LODC	LIMITS OF DEVELOPER CONTRACTOR
LOCC	LIMITS OF CARRABBA'S CONTRACTOR

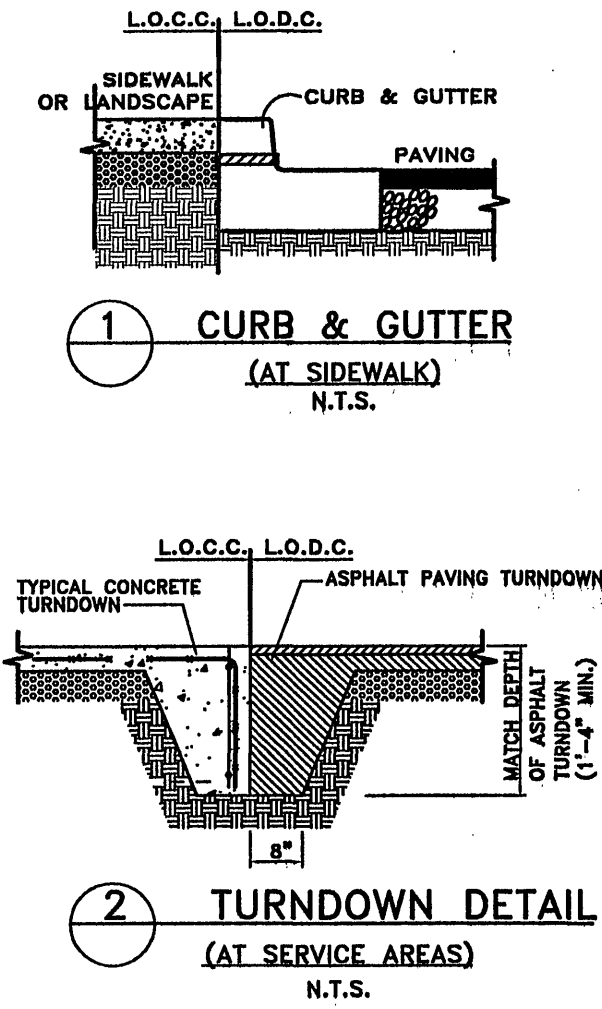

MILLER MCCOY, INC.
CONSULTING ENGINEERS
915 CREEKSIDE ROAD CHATTANOOGA, TENNESSEE 37406
PHONE (423) 898-2661 FAX (423) 898-2664

CIVIL ENGINEER:

OUTBACK STEAKHOUSE
STACY MILLER
2202 NORTH WEST SHORE BLVD
5TH FLOOR
TAMPA, FL 33607
813-282-1225

ARCHITECT:

CARRABBA'S ITALIAN GRILL
THE DISTRICT AT VALLEY VIEW MALL
ROANOKE, VIRGINIA

REVISIONS		
1	CITY COMMENTS	06/12/06
2		
3		
4		
5		
6		
7		
8		
9		
10		

PROJECT:

SHEET NAME:
SITE LAYOUT PLAN

DATE: 05/08/06

DRAWN BY: BMB

CHECKED BY: RWM

PROJECT NO.: 0619

SHEET NUMBER:
C-1