



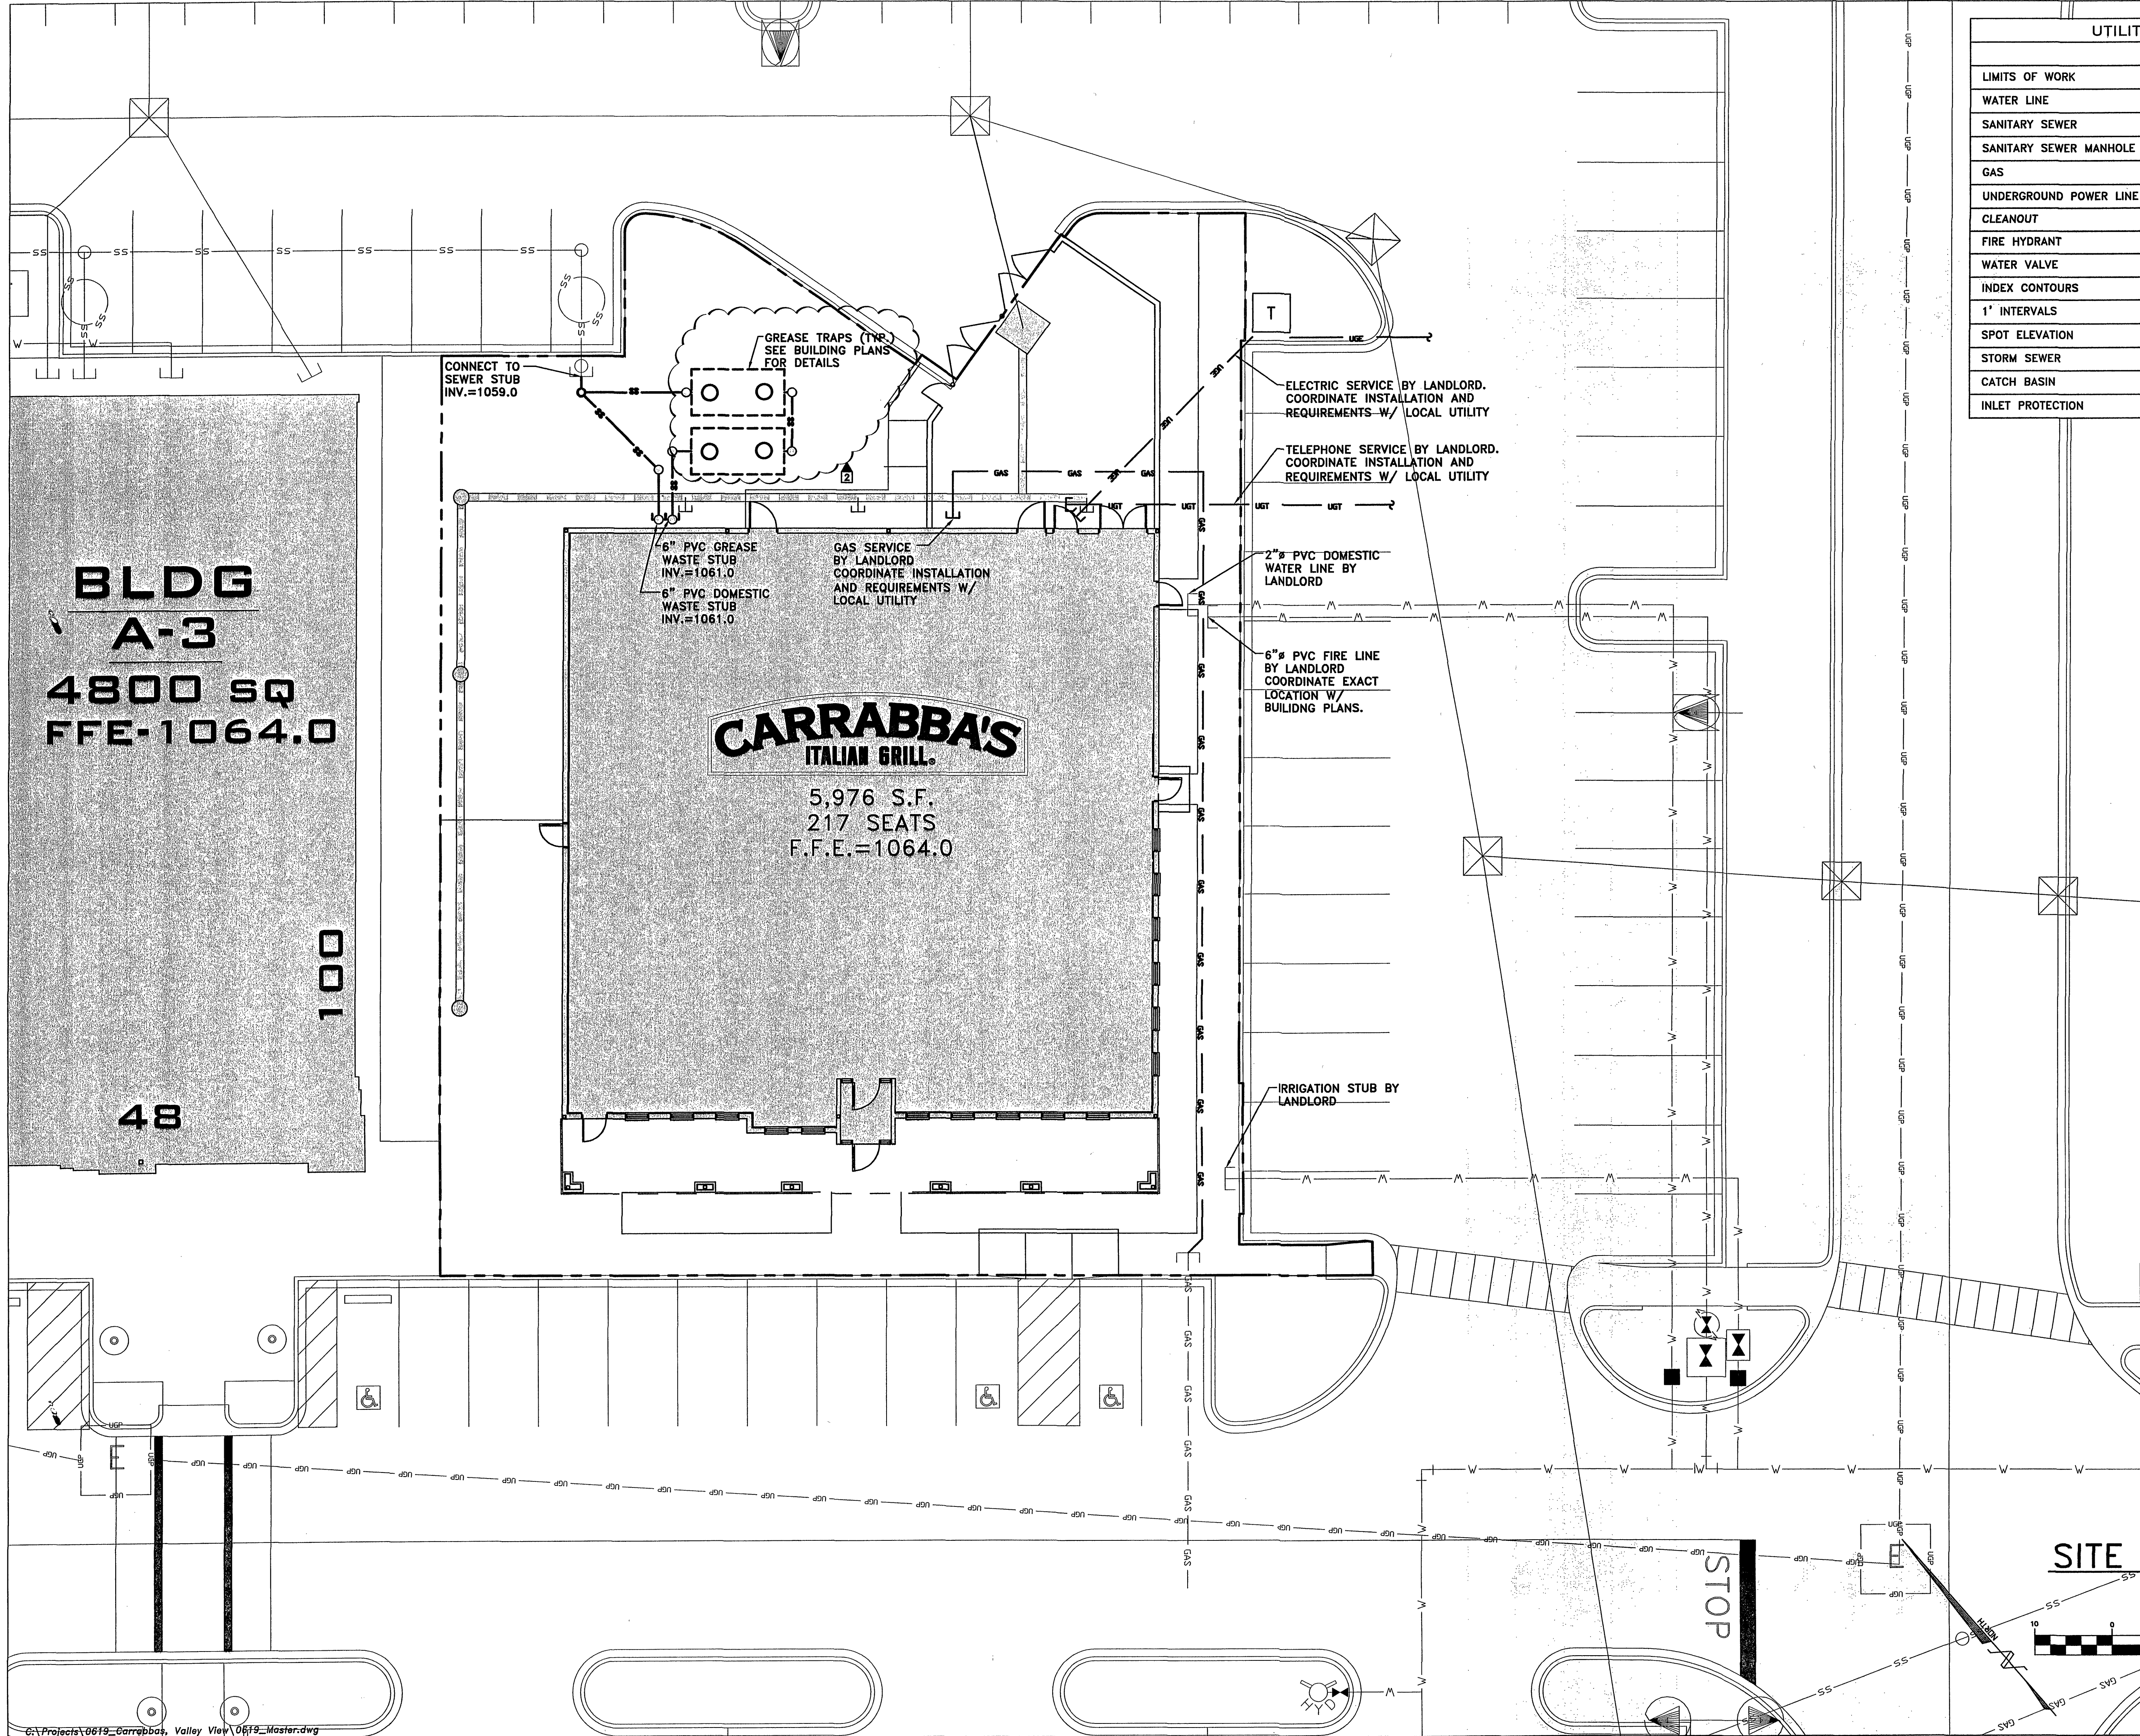

UTILITIES & GRADING LEGEND		
	EXISTING	PROPOSED
LIMITS OF WORK	---	---
WATER LINE	W	W
SANITARY SEWER	SS	SS
SANITARY SEWER MANHOLE	O	O
GAS	GAS	GAS
UNDERGROUND POWER LINE	UGE	UGE
CLEANOUT	C	O
FIRE HYDRANT	h	h
WATER VALVE	V	V
INDEX CONTOURS	65	65
1' INTERVALS	64	64
SPOT ELEVATION	1065.4	1065.4
STORM SEWER	---	---
CATCH BASIN	CB	CB
INLET PROTECTION	IP	IP

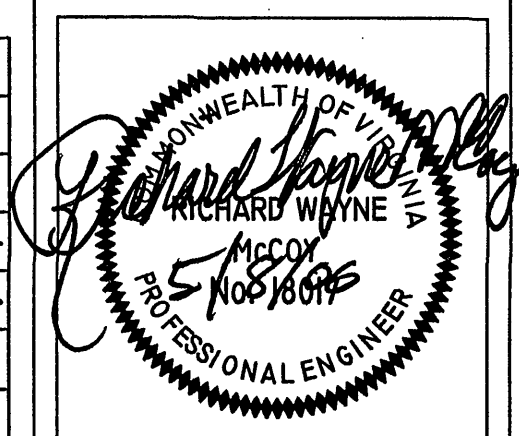

MILLER-McCOY, INC.
CONSULTING ENGINEERS
915 CHERRY ROAD
CHATTANOOGA, TENNESSEE 37408
PHONE (423) 685-2861

OUTBACK STEAKHOUSE
STACY MILLER
2202 NORTH WEST SHORE BLVD
5TH FLOOR
TAMPA, FL 33607
813-282-1225

CARRABBA'S
ITALIAN GRILL
THE DISTRICT AT VALLEY VIEW MALL
ROANOKE, VIRGINIA

REVISIONS		
1	CITY COMMENTS	06/12/06
2	MEP CHANGE	07/05/06
3		
4		
5		
6		
7		
8		
9		
10		

SHEET NAME:
SITE UTILITIES PLAN

DATE: 05/08/06

DRAWN BY: BMB

CHECKED BY: RWM

PROJECT NO.: 0619

SHEET NUMBER:
C-3

SITE UTILITIES PLAN

