


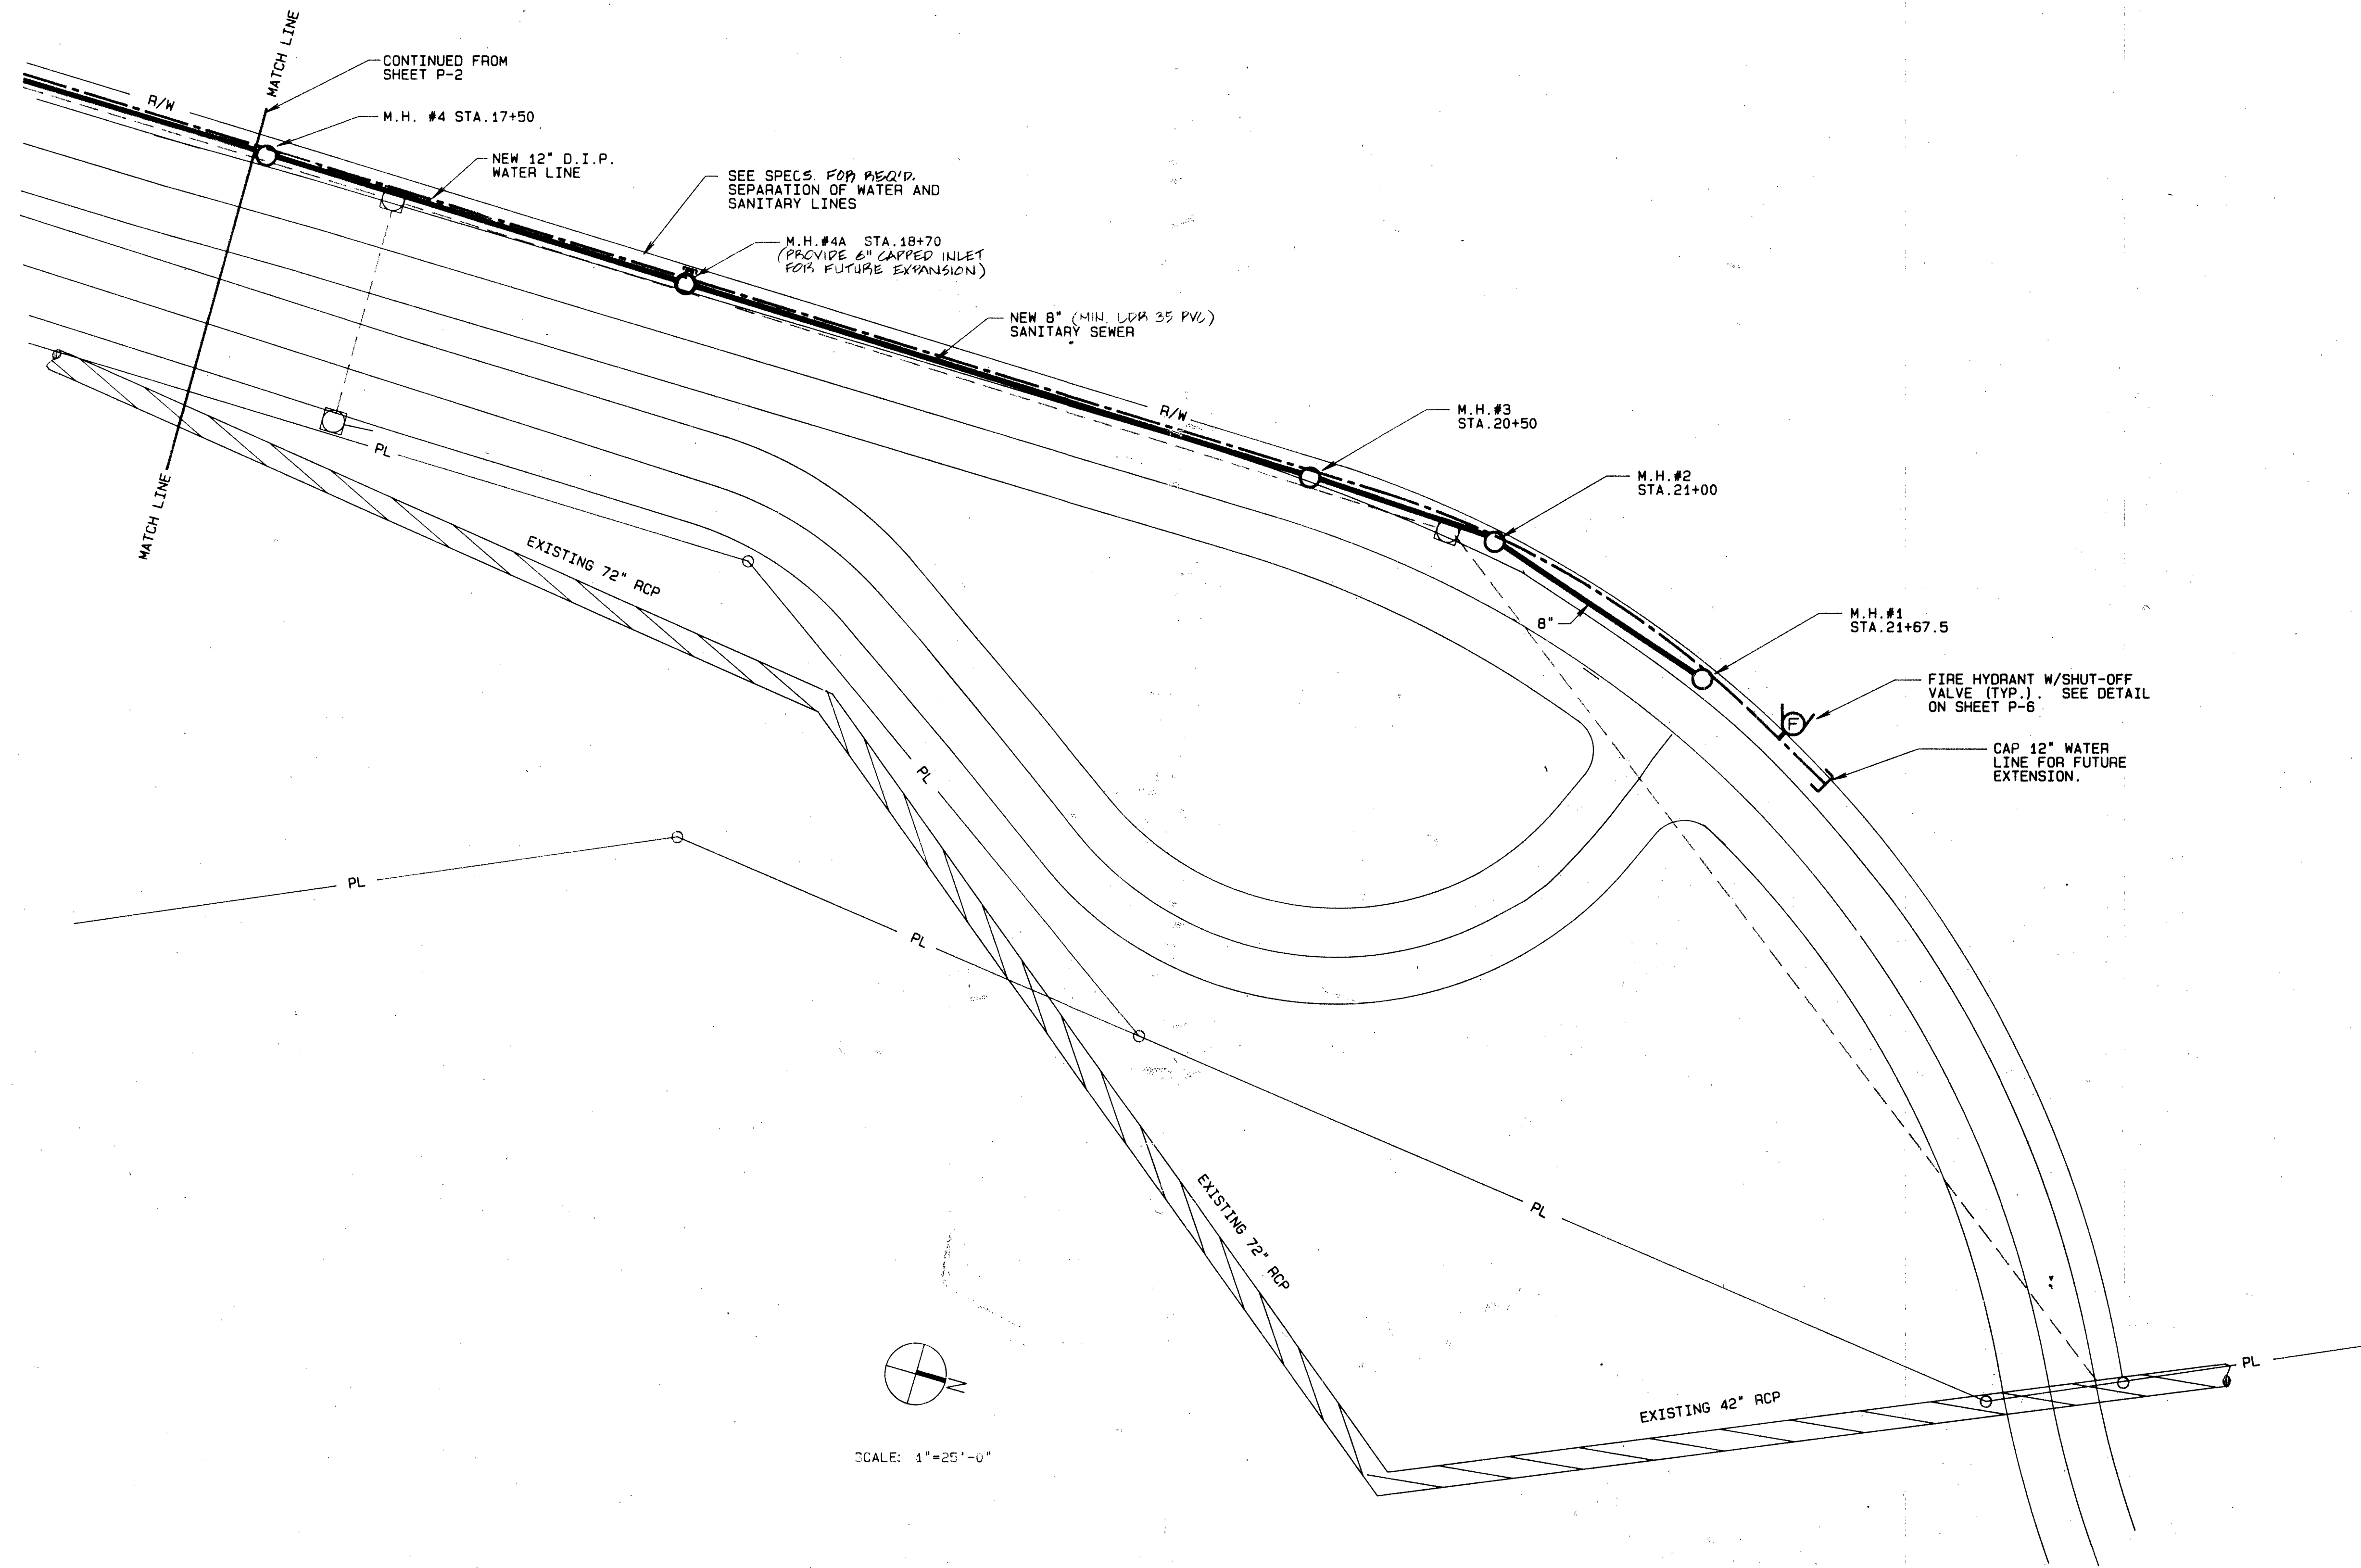


SCALE: 1"=25'-0"

PRECONSTRUCTION:
 SANITARY AND WATER LINES SHALL BE STAKED PRIOR TO ANY EXCAVATION IN ORDER THAT AFFECTED TREES CAN BE RELOCATED OR SANITARY AND WATER LINES BE REPOSITIONED.
 SANITARY AND WATER LINES SHOULD BE LOCATED AT LEAST 7'-6" FROM PROPERTY LINES. IF THIS IS NOT POSSIBLE AN ADDITIONAL EASEMENT WILL BE REQUIRED.

WATER DEPARTMENT # 87-02

ENGINEERING CONSULTANTS
 P.O. BOX 2685
 8000 Corporate Center Drive
 Charlotte, N.C. 28211
 (704) 542-5513

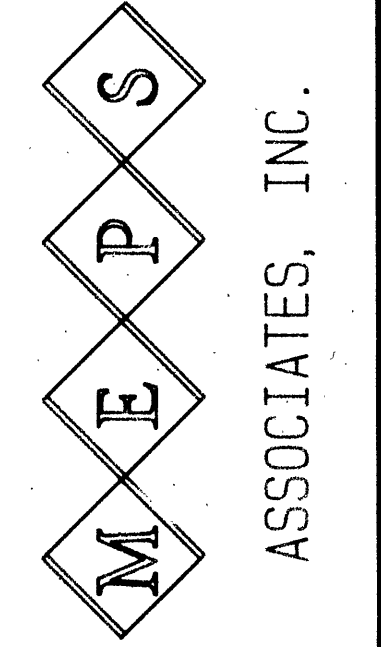

**SANITARY SEWER AND WATER MAIN
 EXTENSIONS PLAN
 VALLEY VIEW SUB-DIVISION**

Revisions	Project Number
	348.01
Date	09/03/86
Drawn By	CAD
Checked By	ECJ
Approved By	ECJ