



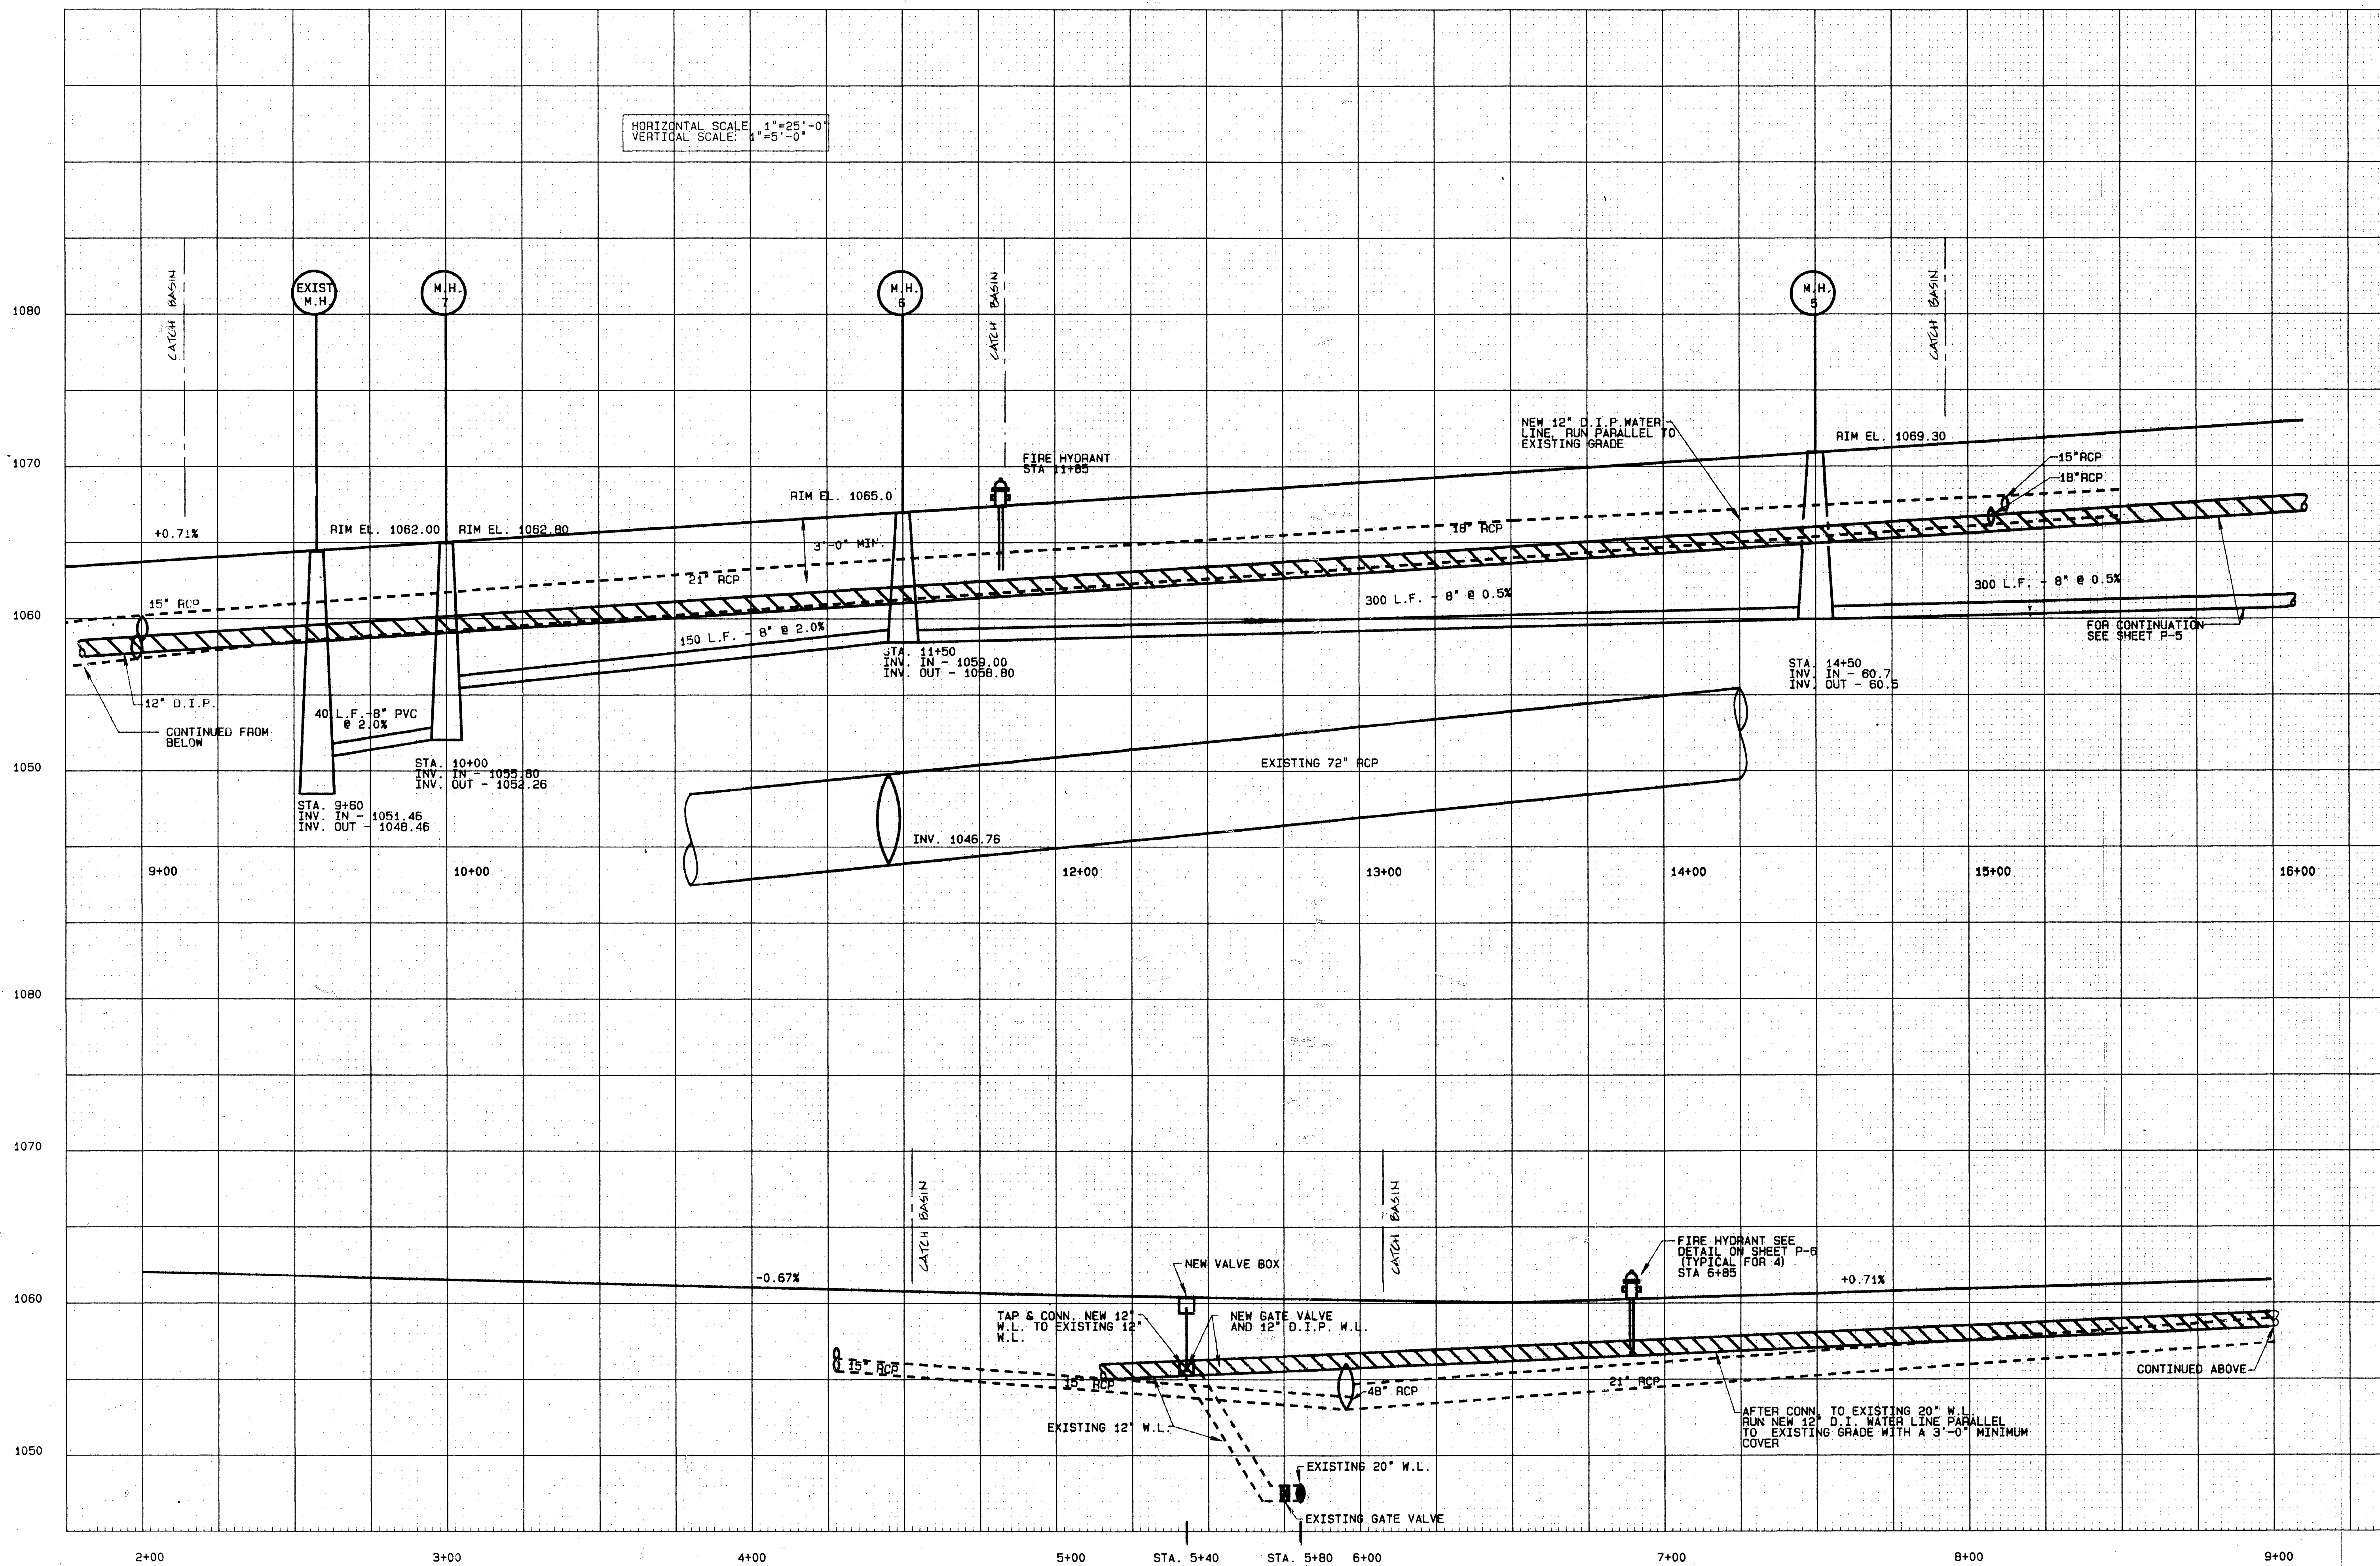

WATER DEPARTMENT # 87-02

SANITARY SEWER AND WATER MAIN
EXTENSIONS PROFILE
VALLEY VIEW SUB-DIVISION

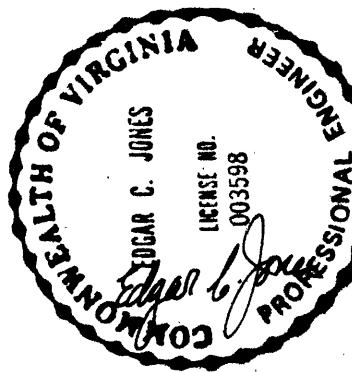

ENGINEERING CONSULTANTS
P.O. BOX 2685
9000 Corporate Center Drive
Charlotte, N.C. 28211
(704) 542-5513

M E P S
ASSOCIATES, INC.

Drawn By: CAD
Checked By: ECJ
Approved By: ECJ
Project Number: 348.01
Date: 09/03/86

P 4

Sheet Number 4 of 6