


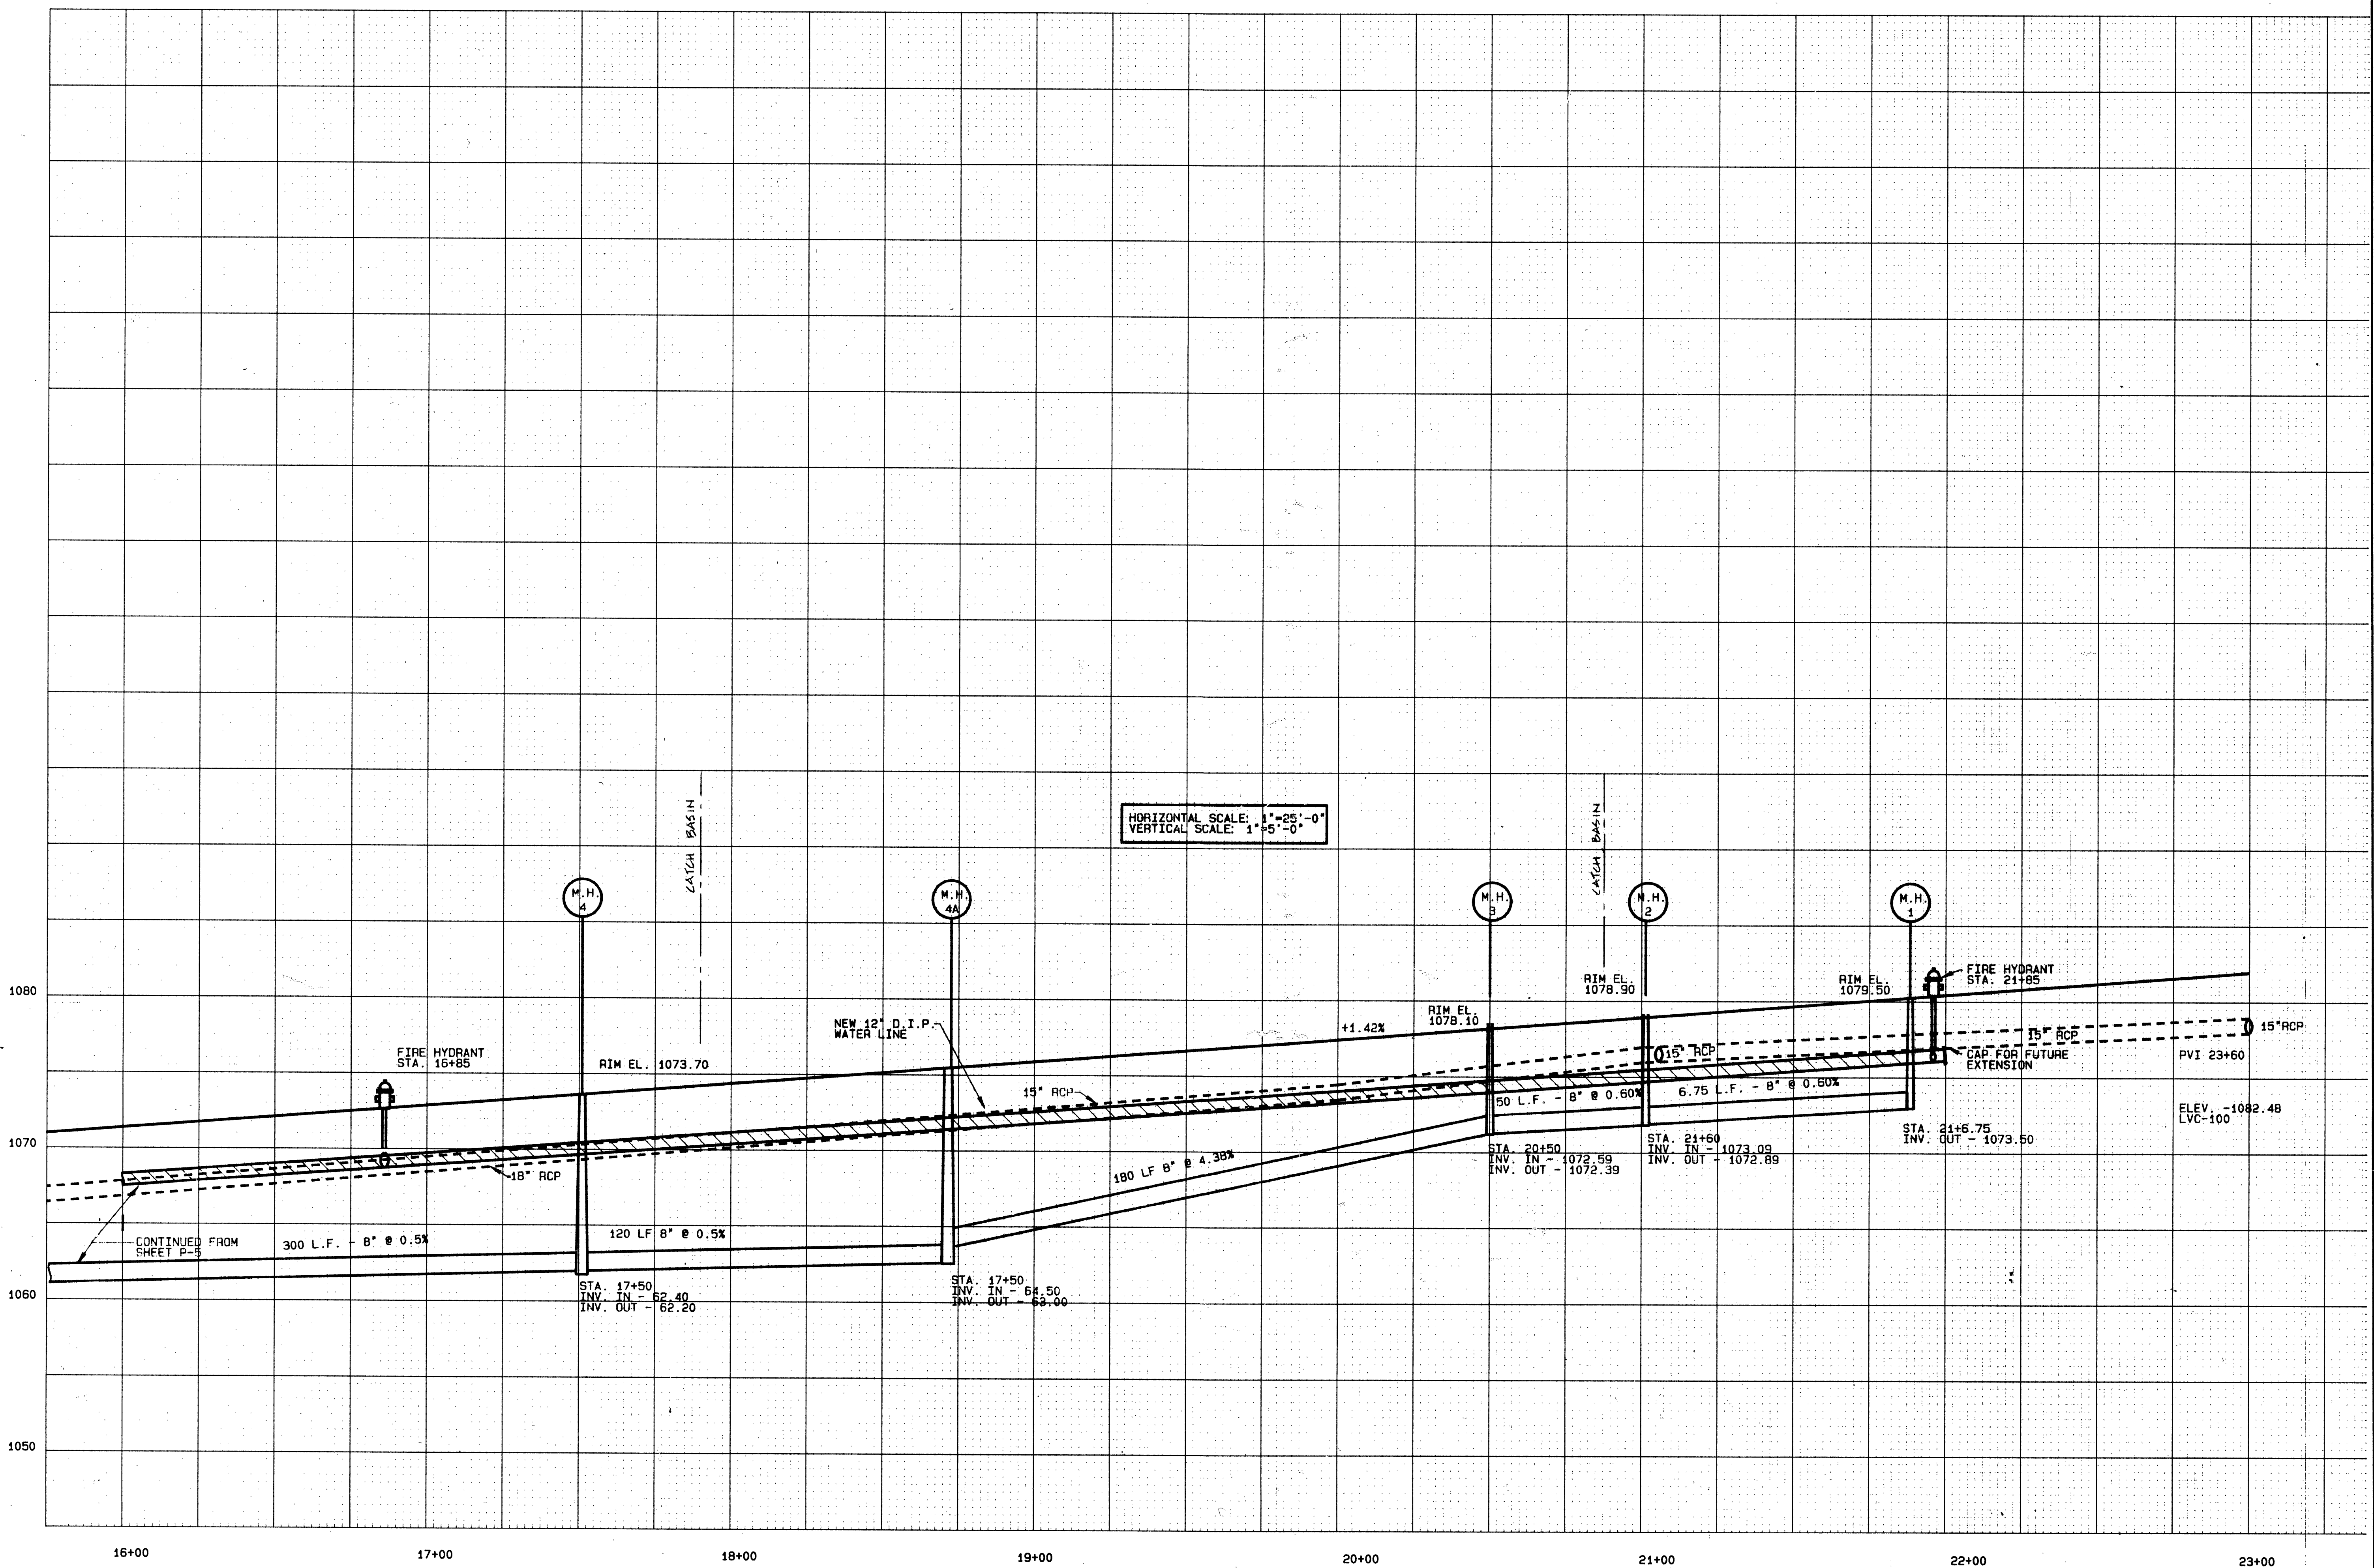

ENGINEERING CONSULTANTS
P.O. BOX 2685
8000 Corporate Center Drive
Charlotte, NC 28211
(704) 545-5513

MEPS
ASSOCIATES, INC.

COMMONWEALTH OF VIRGINIA
JULIA C. JONES
LICENSE NO. 295598
PROFESSIONAL ENGINEER

**SANITARY SEWER AND WATER MAIN
EXTENSIONS PROFILE
VALLEY VIEW SUB-DIVISION**

Revisions	Project Number
	348.01
	Date
	09/03/86
	Drawn By
	CAD
	Checked By
	ECJ
	Approved By
	ECJ

WATER DEPARTMENT # 87-02

P 5

Sheet Number 5 of 6