



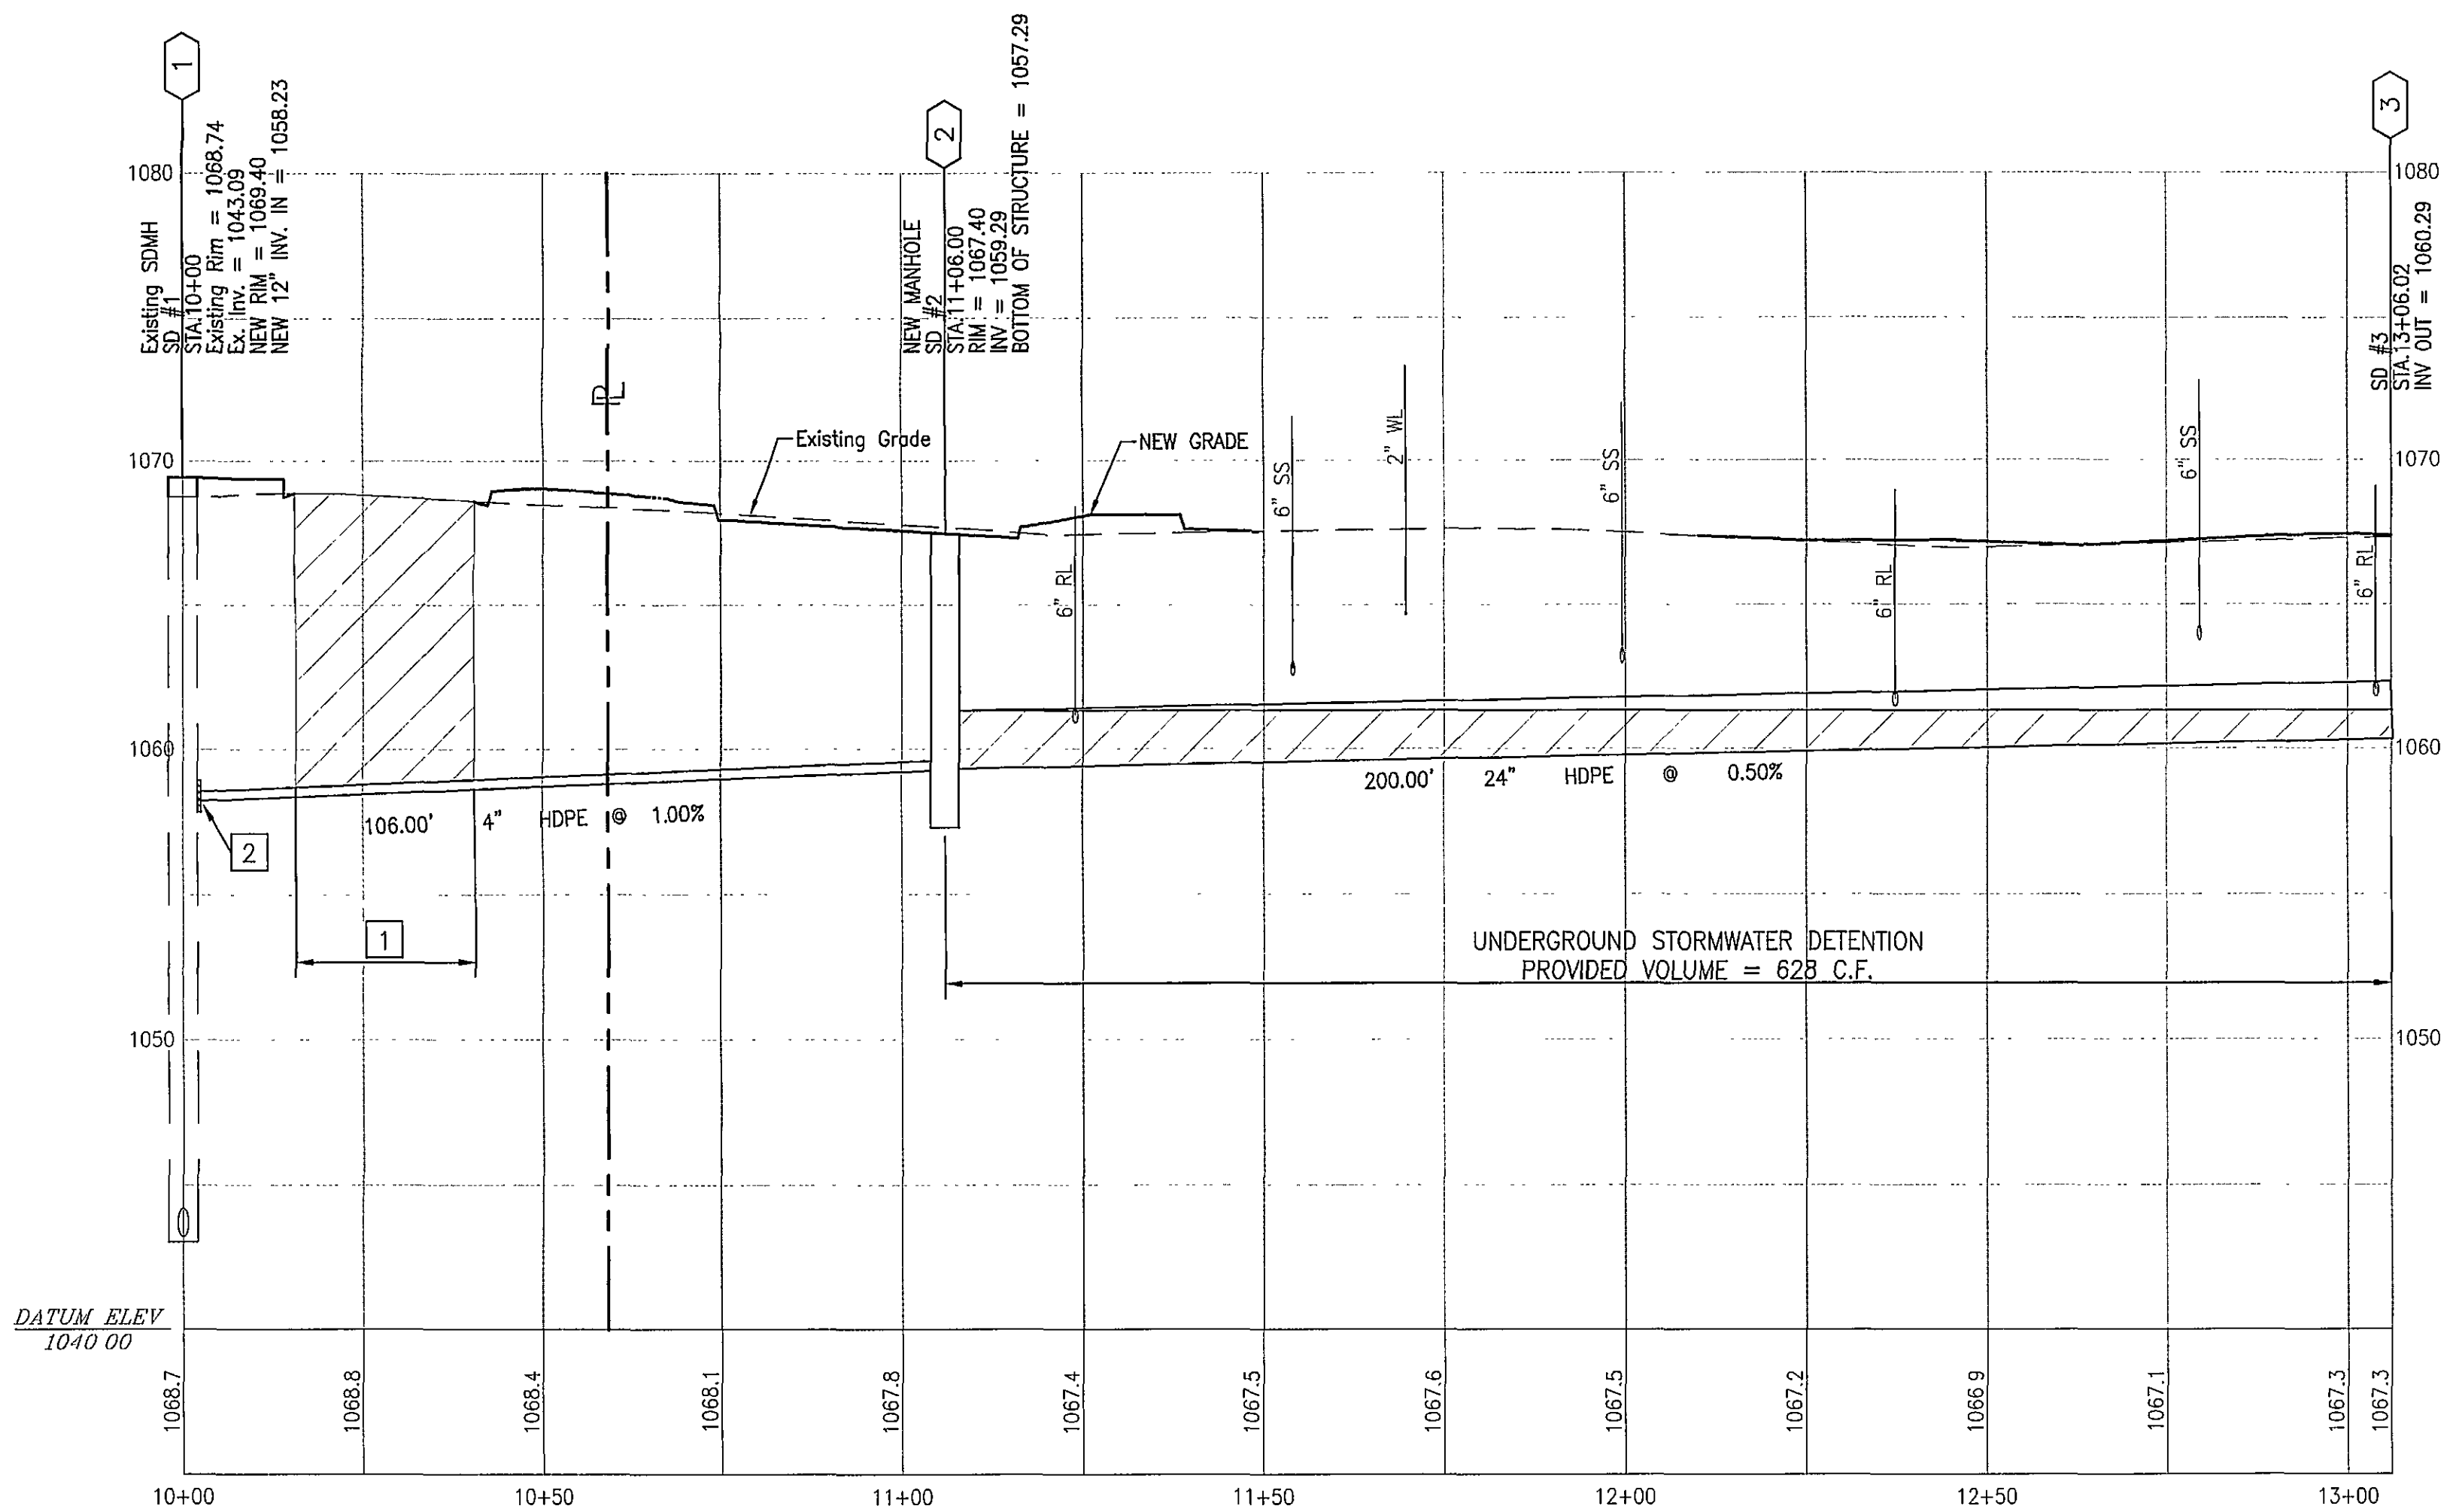

KEYNOTES:

- 1 OPEN CUT IN PAVEMENT. SEE UTILITY TRENCH REPAIR IN PAVEMENT DETAIL G-02 ON SHEET C-8.
- 2 CORE DRILL MANHOLE WALL AND GROUT (NON-SHRINK) NEW 4" PIPE INTO WALL. ANCHOR PIPE WITH 16"x16"x6" CONCRETE COLLAR.

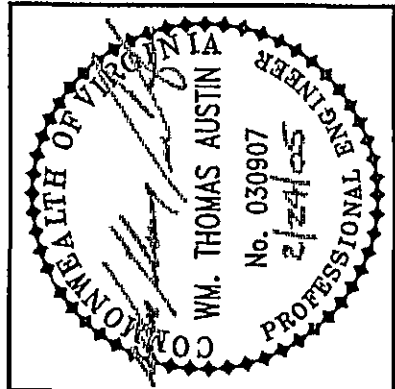

Revisions	Issue Date	Date
1 REVISIONS PER CITY OF ROANOKE COMMENTS	DECEMBER 29, 2004	2/25/05
2 REVISIONS PER CITY OF ROANOKE COMMENTS		3/23/05
	Drawn By: CZV	
	Designed By: CZV	
	Checked By: WTA	
	Date: 12/29/04	

Issue Date:	DECEMBER 29, 2004
Drawn By:	CZV
Designed By:	CZV
Checked By:	WTA
Date:	12/29/04

Mattem & Craig
CONSULTING ENGINEERS • SURVEYORS
701 FIRST STREET, SW
ROANOKE, VIRGINIA 24016
(540) 345-9342
FAX (540) 345-7891

SITE DEVELOPMENT PLANS
FRONTIER 0407 VALLEY VIEW, LLC
STORM DRAIN PROFILE
CITY OF ROANOKE, VIRGINIA

Vertical Scale:
1" = 5'

Horizontal Scale:
1" = 20'

Commission Number:
2343

Sheet No.:
C-11

