
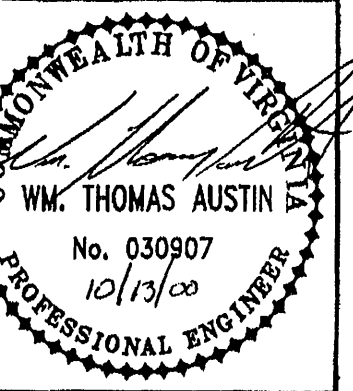


NOTE: REFER TO EROSION & SEDIMENT CONTROL
DETAILS ON SHEET 10

First Citizens Bank
Lot #7B-5A Barrens
Hersch Associates
Tax #2490124
Zoned: C-2

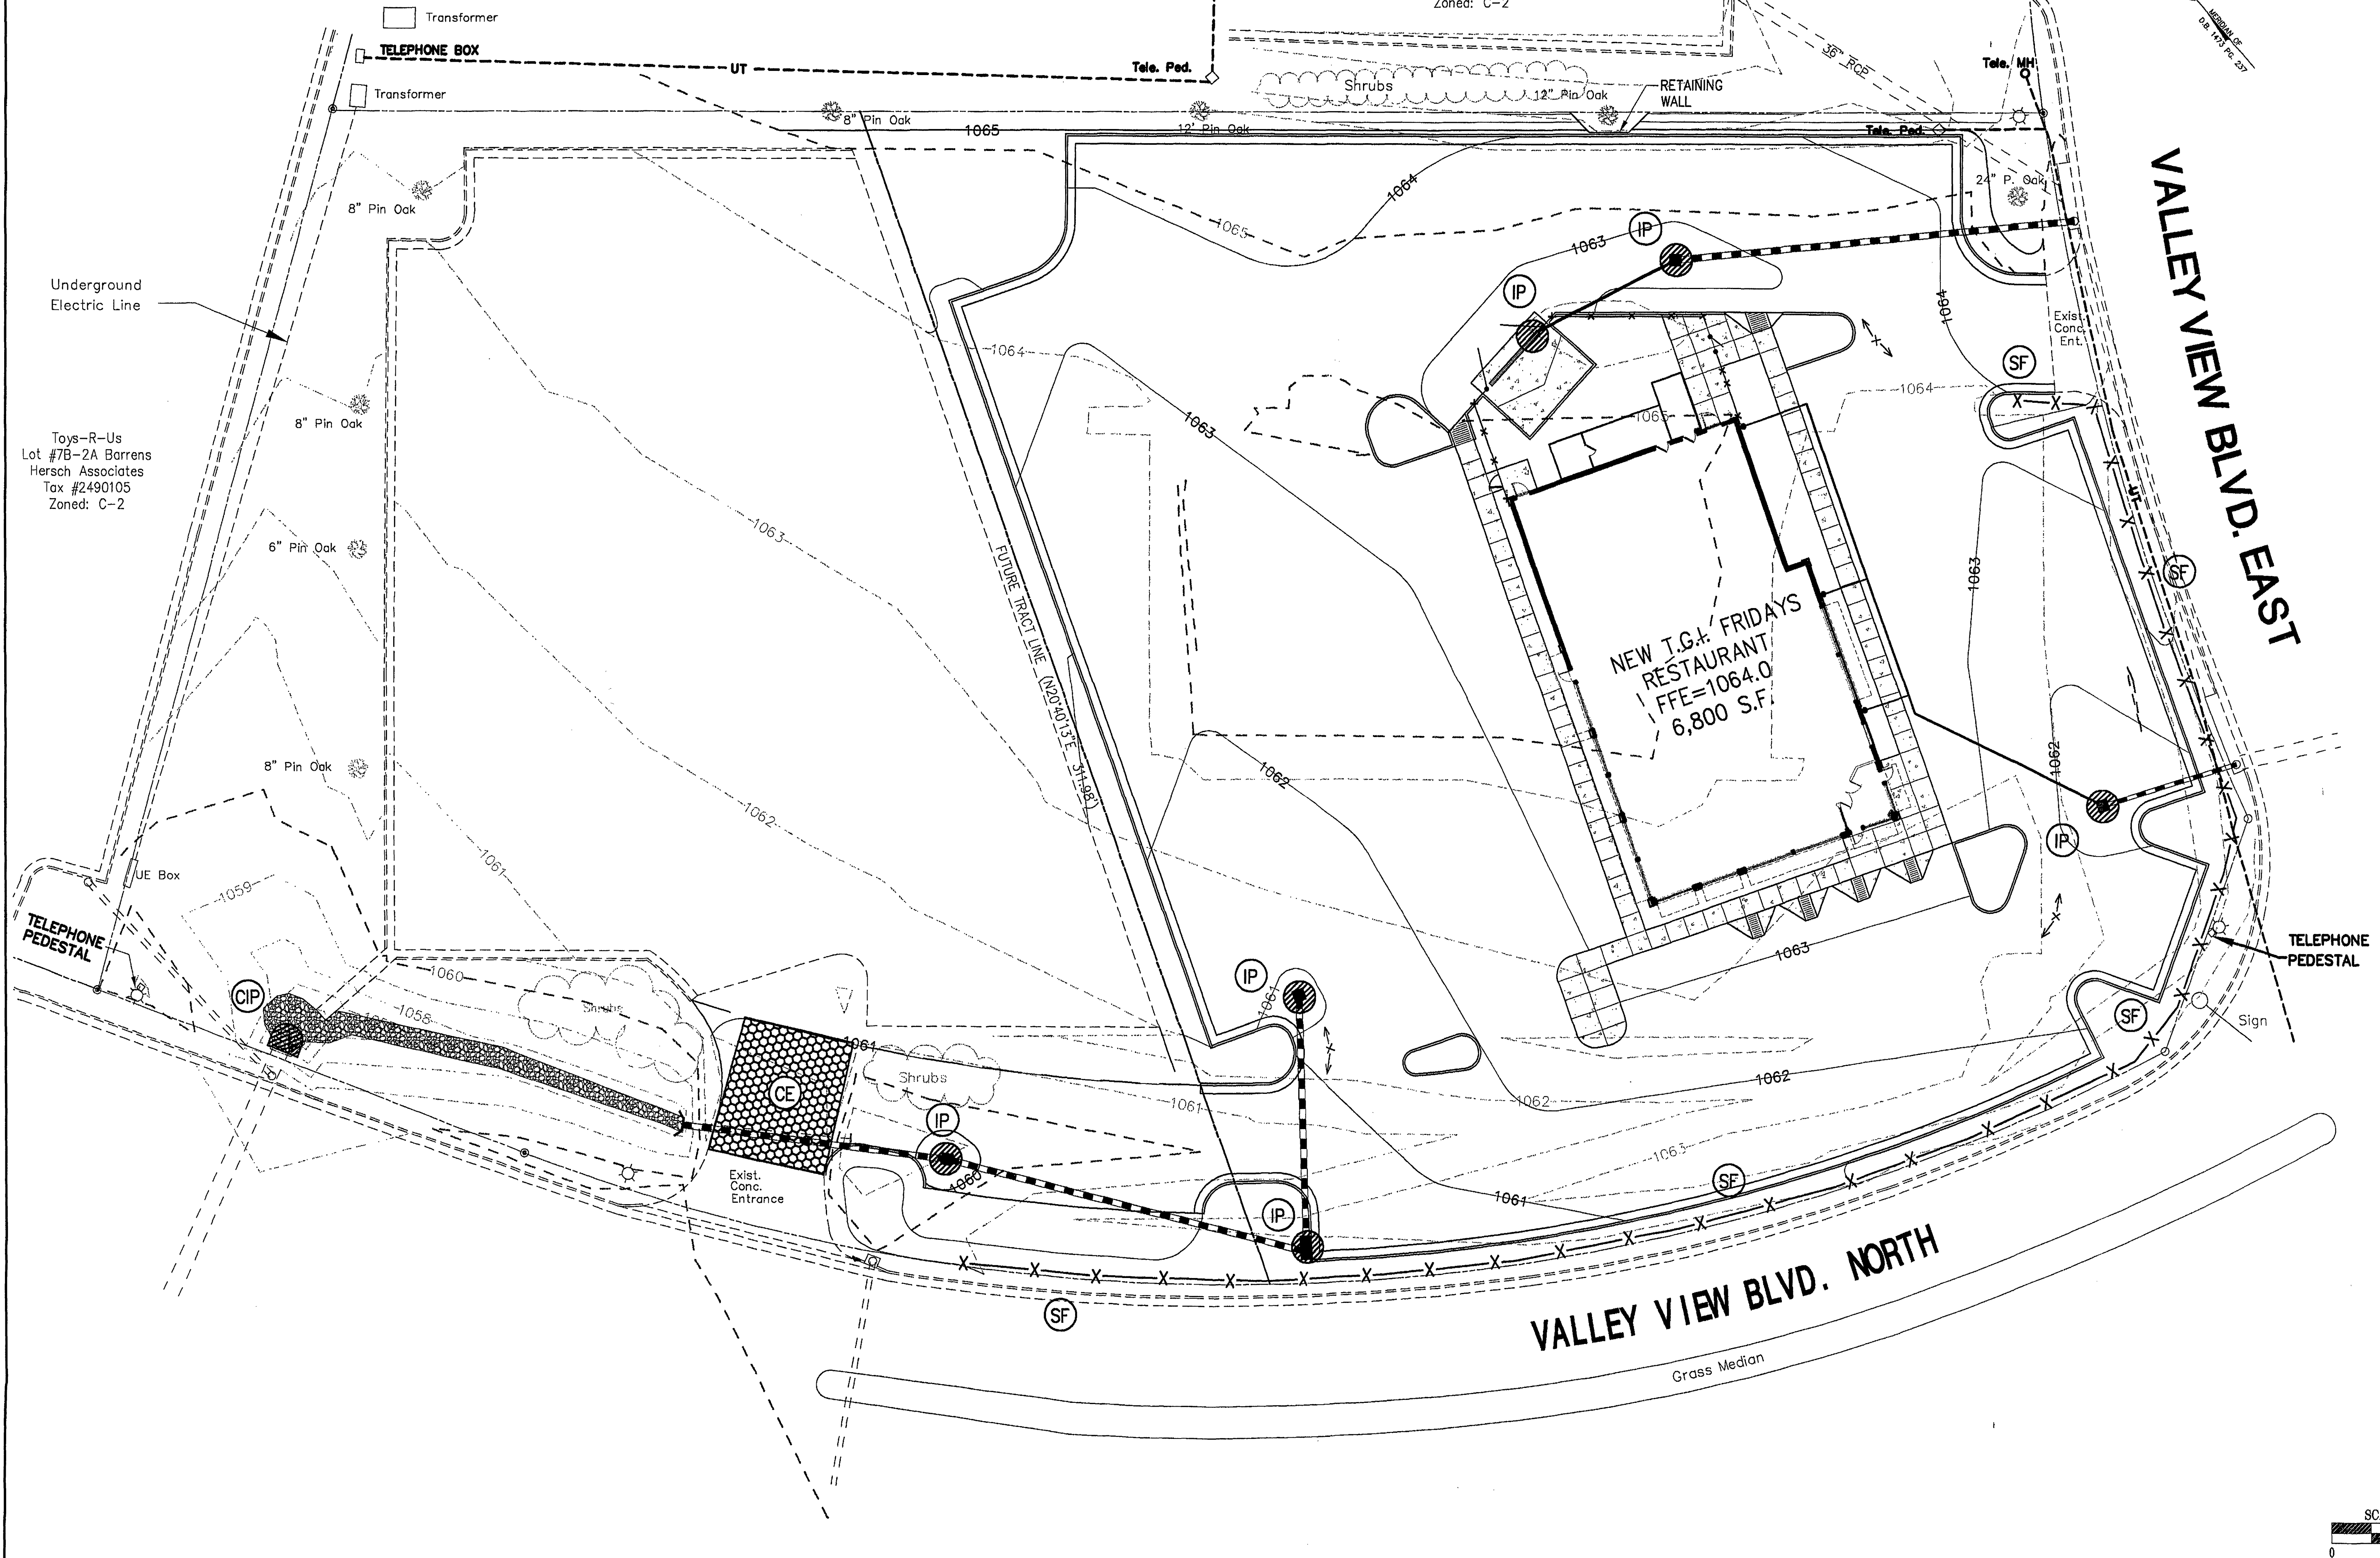

Date	10/13/00
Revisions	1 Revisions per Roanoke City Comments

Commission No.:	1882
Drawn By:	MRL
Designed By:	MRL
Checked By:	WTA
Date:	AUGUST 2000

Mattern & Craig
CONSULTING ENGINEERS • SURVEYORS
701 FIRST STREET, S.W.
ROANOKE, VIRGINIA 24015
(540) 345-9342
FAX (540) 345-7691

T.G.I. FRIDAYS, LOT 7B-2B VALLEY VIEW MALL
EROSION AND SEDIMENT
CONTROL PLAN
ROANOKE, VIRGINIA

Vertical Scale:
Horizontal Scale: 1"=20'
Issue Date: AUGUST, 2000
Sheet No.:

C-7

