

Numeric Summary									
Project: All Projects									
Label	CalcType	Units	Avg	Max	Min	Avg/Min	Max/Min	PtSpclr	PtSpcto
A	Illuminance	Fc	0.89	10.2	0.0	0.00	0.00	20	20

Statistical Area Summary						
Project: All Projects						
Label	Description	Avg	Max	Min	Avg/Min	Max/Min
MAIN PARKING	EXISTING LOCATIONS	3.59	10.2	0.6	5.98	17.00

POLES IN THE PAKRING AREA ARE
20' TALL AND POLES IN THE
SIDEWALK AREA ARE 15' TALL.
BOTH ARE FULL CUT OFF
FIXTURES.

Luminaire Location Summary							
Project All Projects							
SeqNo	Label	X	Y	Z	Orient	Tilt	
1	C2	794	474	22.5	0	0	
2	D	1084.66	577.66	50	131.442	0	
3	B	957	651.5	22.5	237.995	0	
4	C2	665	488.5	22.5	0	0	
5	B	826.5	701	22.5	235.964	0	
6	C	726	611	22.5	0	0	
7	C	672	616.5	22.5	180	0	
8	B	596.5	727.5	22.5	270	0	
9	D	380.61	737.73	50	270	0	
10	A	356	697	15	0	0	
11	D	193.98	702.04	50	0	0	
12	A	357	619	15	0	0	
13	S	290.5	642	22.5	0	0	
14	A	482	935	15	0	0	
15	A	461.5	935	15	0	0	
16	A	439	544.5	15	0	0	
17	A	399	544.5	15	0	0	
18	A	364	544.5	15	0	0	
19	C2	541	488.5	22.5	0	0	
20	A	329.88	518.07	15	0	0	
21	A	302.91	518.07	15	0	0	
22	A	477.5	487	15	0	0	
23	A	878.78	518.07	15	0	0	
24	A	466.5	487	15	0	0	
25	A	348.94	503.7	15	0	0	
26	C2	402.5	488.5	22.5	0	0	
27	A	351.57	487.58	15	0	0	
28	A	3331	457.69	15	0	0	
29	A	3331	419.29	15	0	0	
30	A	254.95	372.27	15	0	0	
31	A	201.5	368	15	0	0	
32	A	258.65	373.27	15	0	0	
33	C2	402.5	404	22.5	0	0	
34	A	287.96	373.27	15	0	0	
35	A	301.28	373.27	15	0	0	
36	C2	257	308	22.5	270	0	
37	A	188.49	259.27	15	0	0	
38	A	244.77	243.74	15	0	0	
39	C2	541	404	22.5	0	0	
40	C2	402.5	310.5	22.5	0	0	
41	A	380.75	243.74	15	0	0	
42	A	373.15	262.5	15	0	0	
43	A	348.23	243.74	15	0	0	
44	A	398.06	262.5	15	0	0	
45	A	466.5	312	15	0	0	
46	A	477.5	312	15	0	0	
47	A	443.2	2581	15	0	0	
48	A	476.32	228.2	15	0	0	
49	A	457.13	2581	15	0	0	
50	C2	541	310.5	22.5	0	0	
51	A	498.08	228.2	15	0	0	
52	A	476.32	183.94	15	0	0	
53	A	584.69	2581	15	0	0	
54	A	495.08	183.94	15	0	0	
55	A	575.98	2581	15	0	0	
56	A	598.95	2581	15	0	0	
57	A	649.26	2581	15	0	0	
58	C2	665	310.5	22.5	0	0	
59	C2	665	404	22.5	0	0	
60	D	795.73	289.84	50	131.442	0	
61	D	956.92	451.24	50	131.442	0	

COOPER
COOPER Lighting

VALLEYVIEW MALL
ROANOKE, VA
DALE YOUNG

RECEIVED
APR 13 2006
CITY OF ROANOKE
PLANNING BUILDING AND DEVELOPMENT

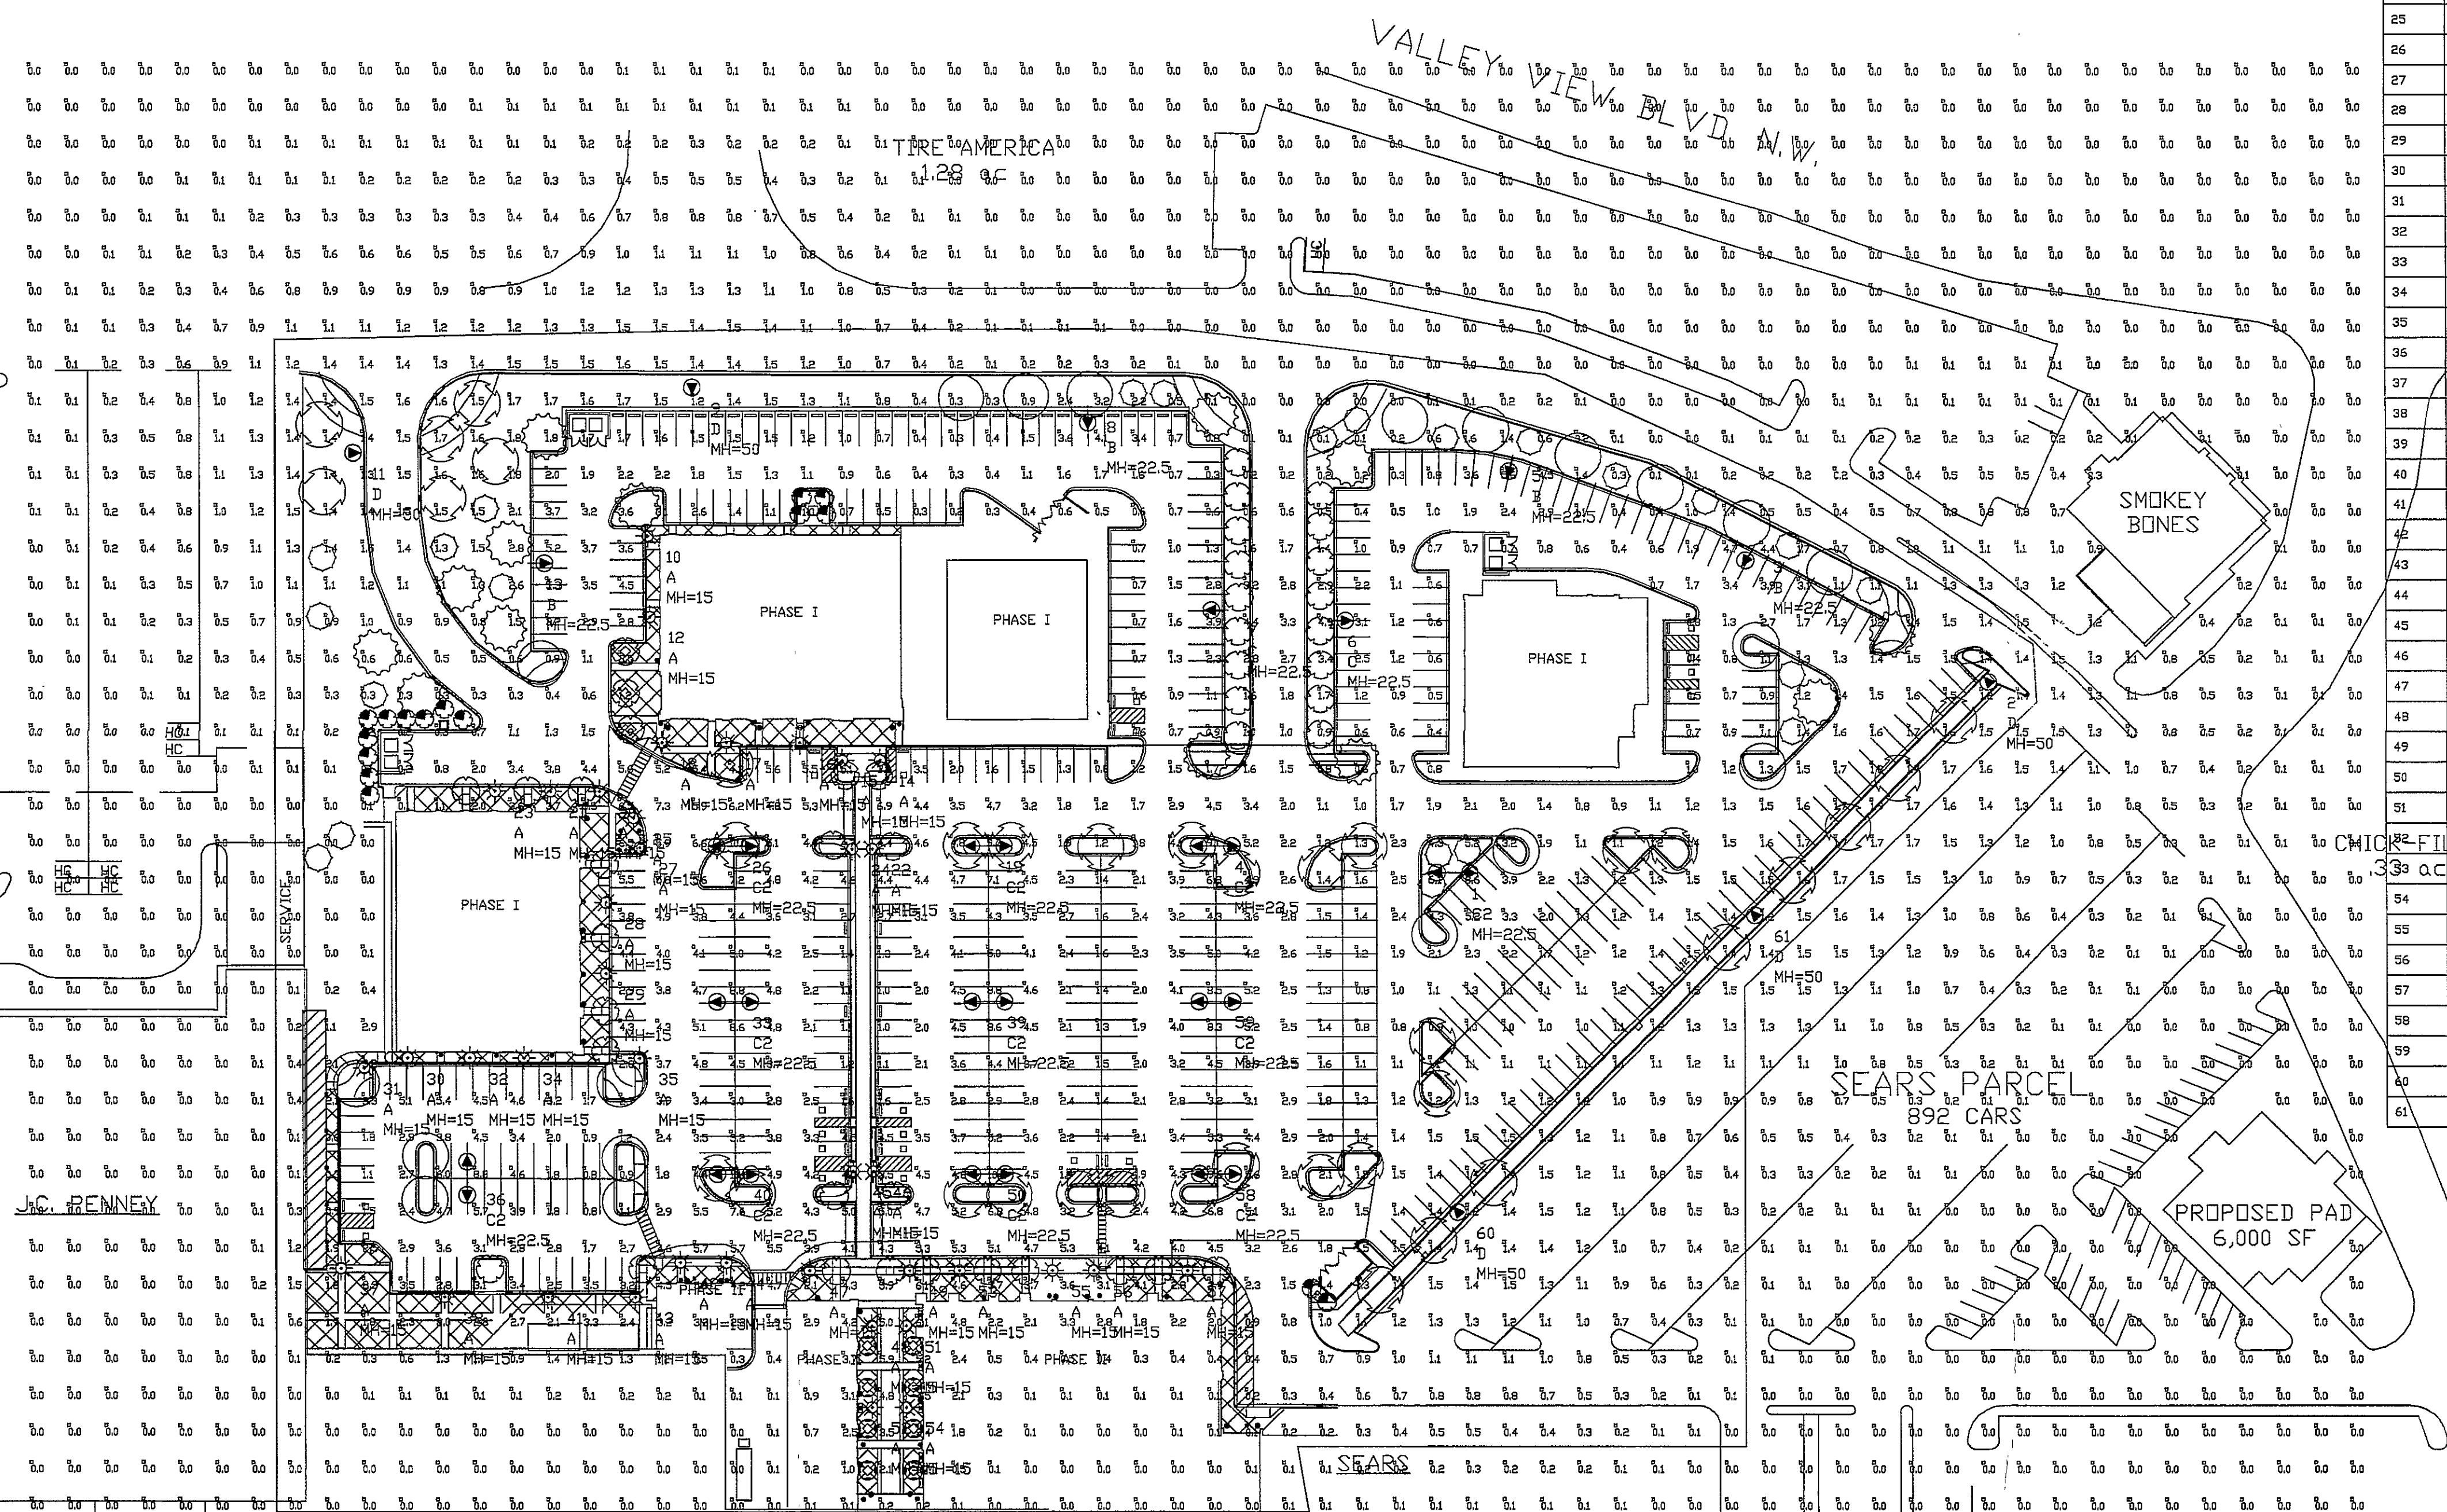


M S T S D

MSTSD, INC.
1776 Peachtree Road, N.W.
Suite 180
Atlanta, Georgia 30309
404 962 9680

this drawing is the property of the architect and
may not be reproduced or used without his written
permission.

issue date\revisions
1) CHANGE REQUEST #1 - 03/31/06

[illegible][illegible][illegible]

PHOTOMETRIC PLAN

project name
**THE DISTRICT
AT VALLEY VIEW
MALL**

ROANOKE, VIRGINIA

sheet title

**PHOTOMETRIC
PLAN**

drawn
BMB

checked
RWM

project no
0536

date
02/06/06

X-1

sheet no.