



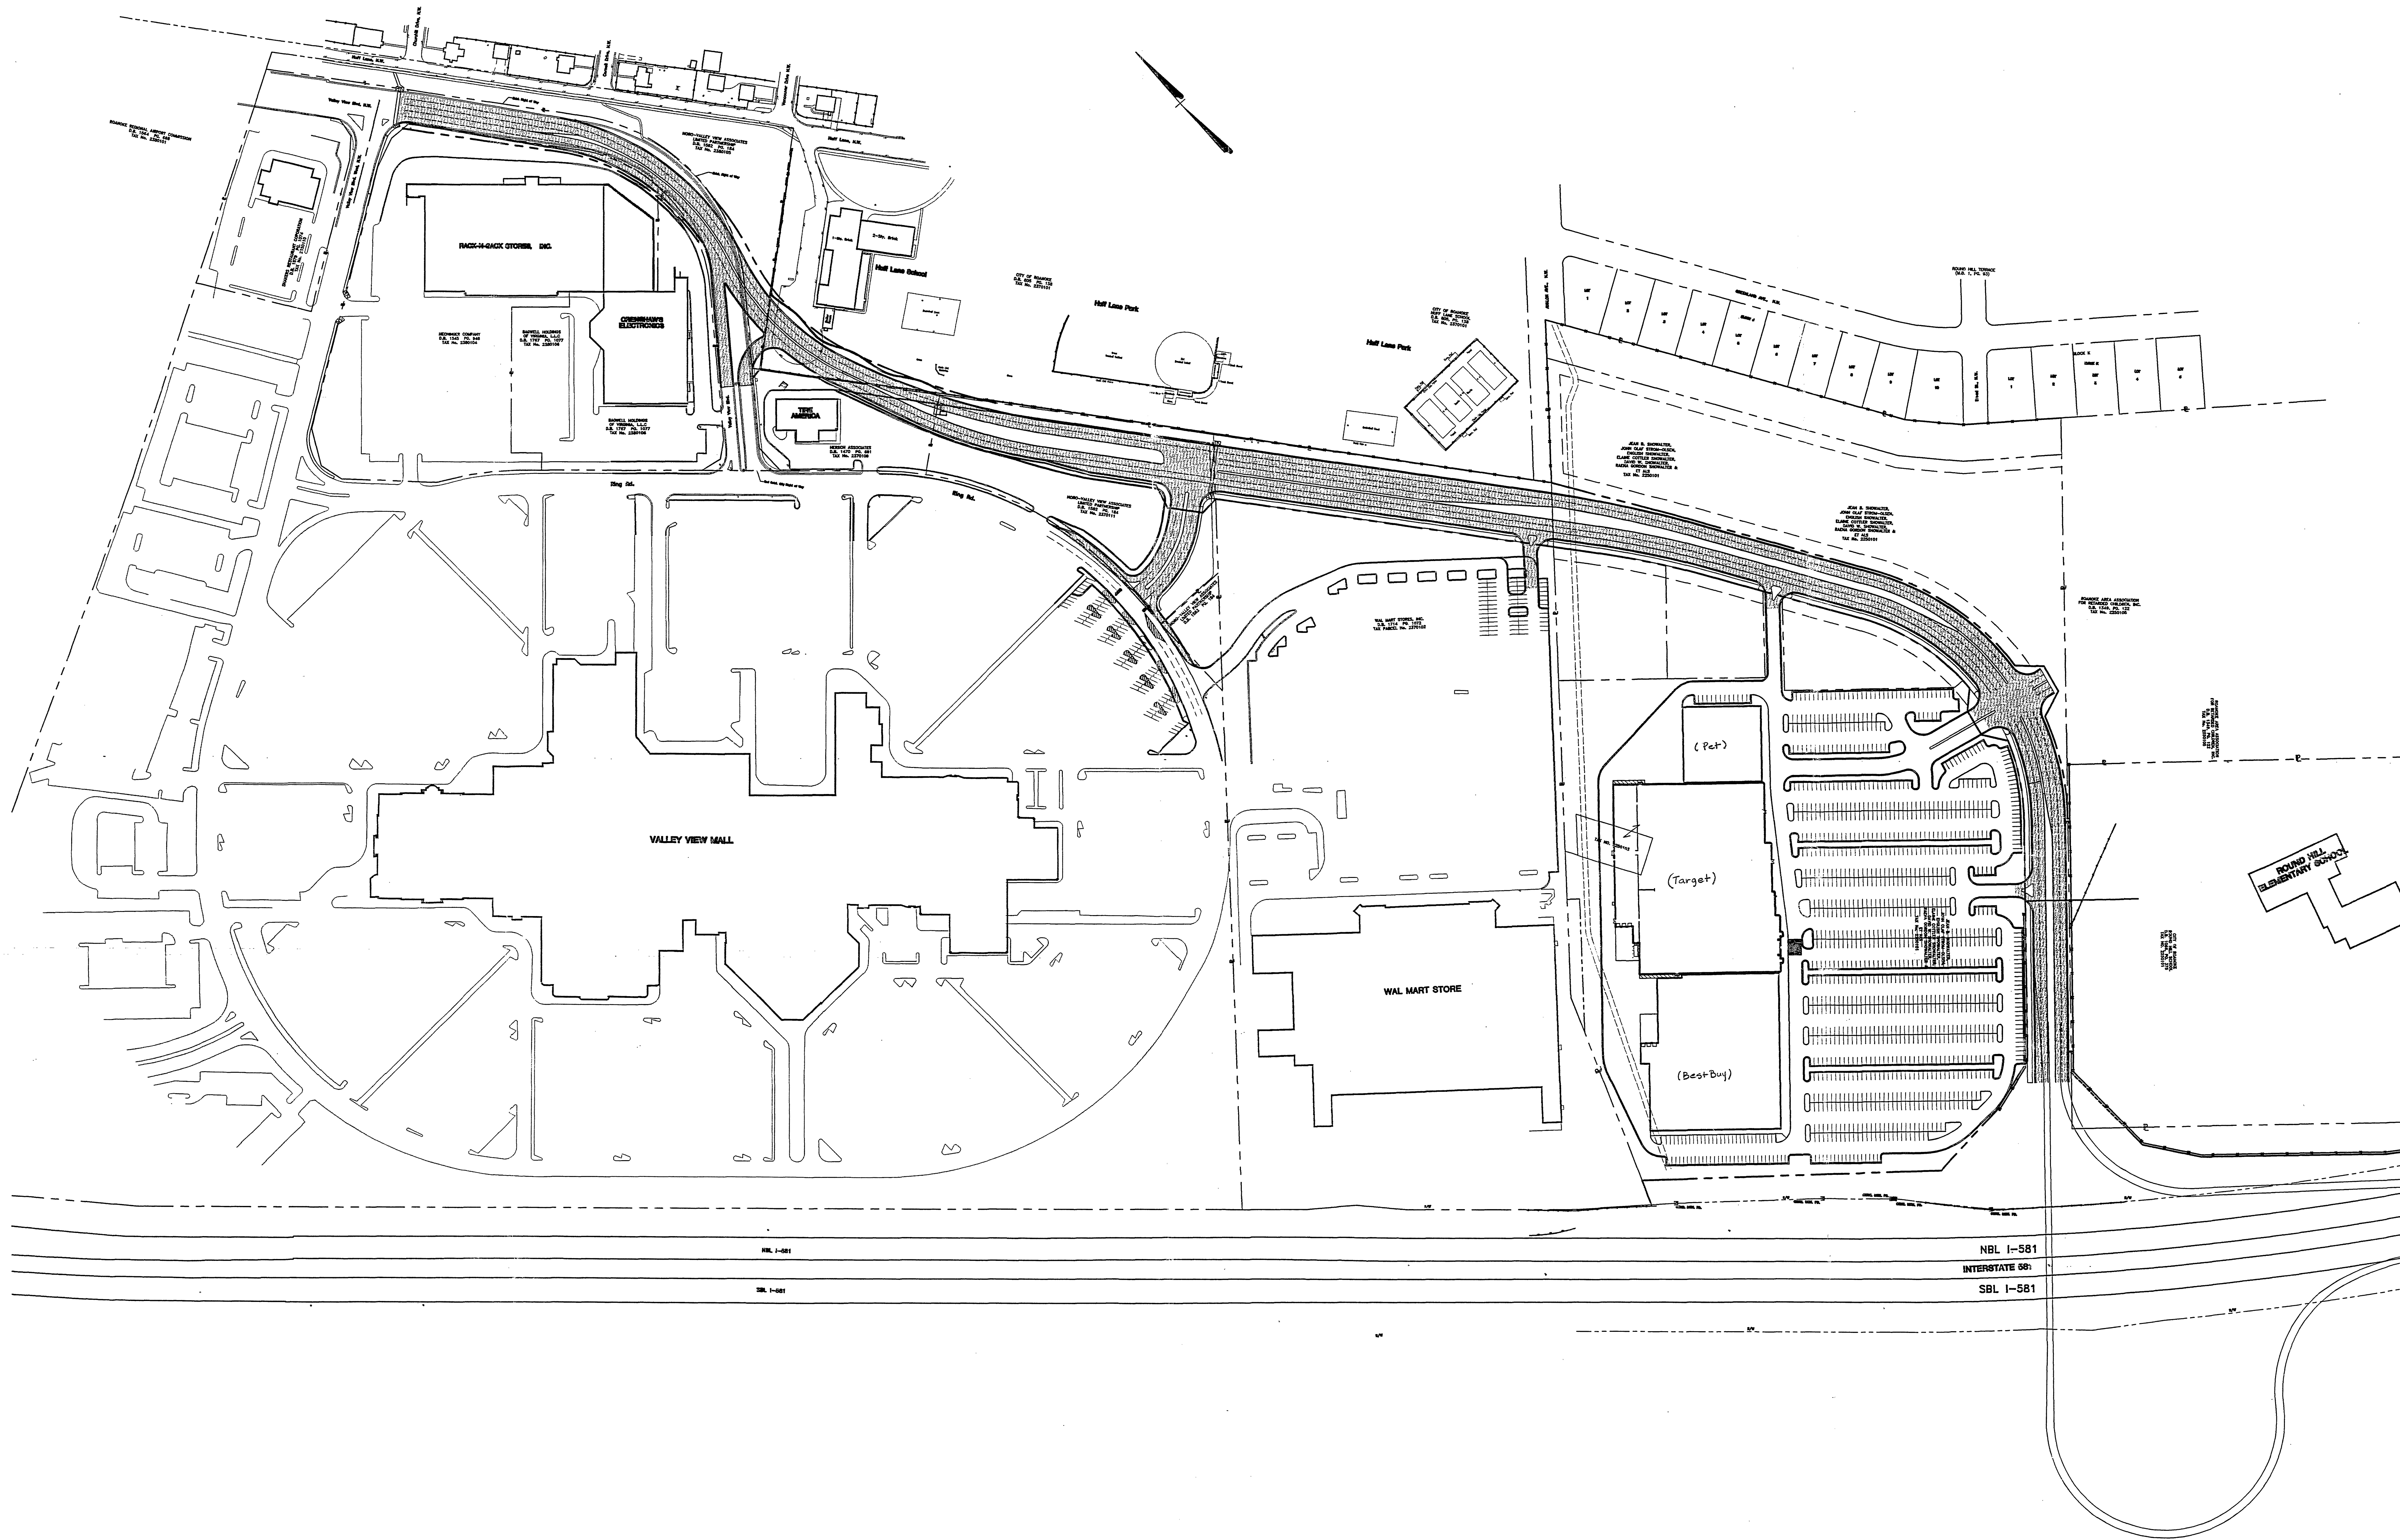

Mattern & Craig, Inc.
 CONSULTING ENGINEERS - SURVEYORS
 701 FIRST STREET, S.W.
 ROANOKE, VIRGINIA 24016
 (540) 345-9342
 (540) 345-7691 FAX

DSGN	LDL, WTA	REV	DATE	DESCRIPTION	BY	APP
DRAWN	JMC, LDL					
CHKD	WTA, SWH					

VALLEY VIEW CROSSING
OVERALL DEVELOPMENT PLAN
 ROANOKE, VIRGINIA

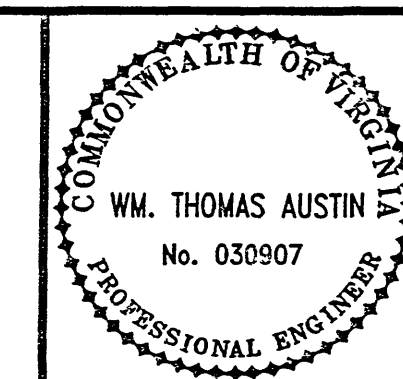

**FOR
REVIEW
ONLY**

SCALE: 1"=125'
 COMM. NO. 1536
 DATE: JUNE, 1997
 SHEET C-2