


| LINE | BEARING         | DISTANCE |
|------|-----------------|----------|

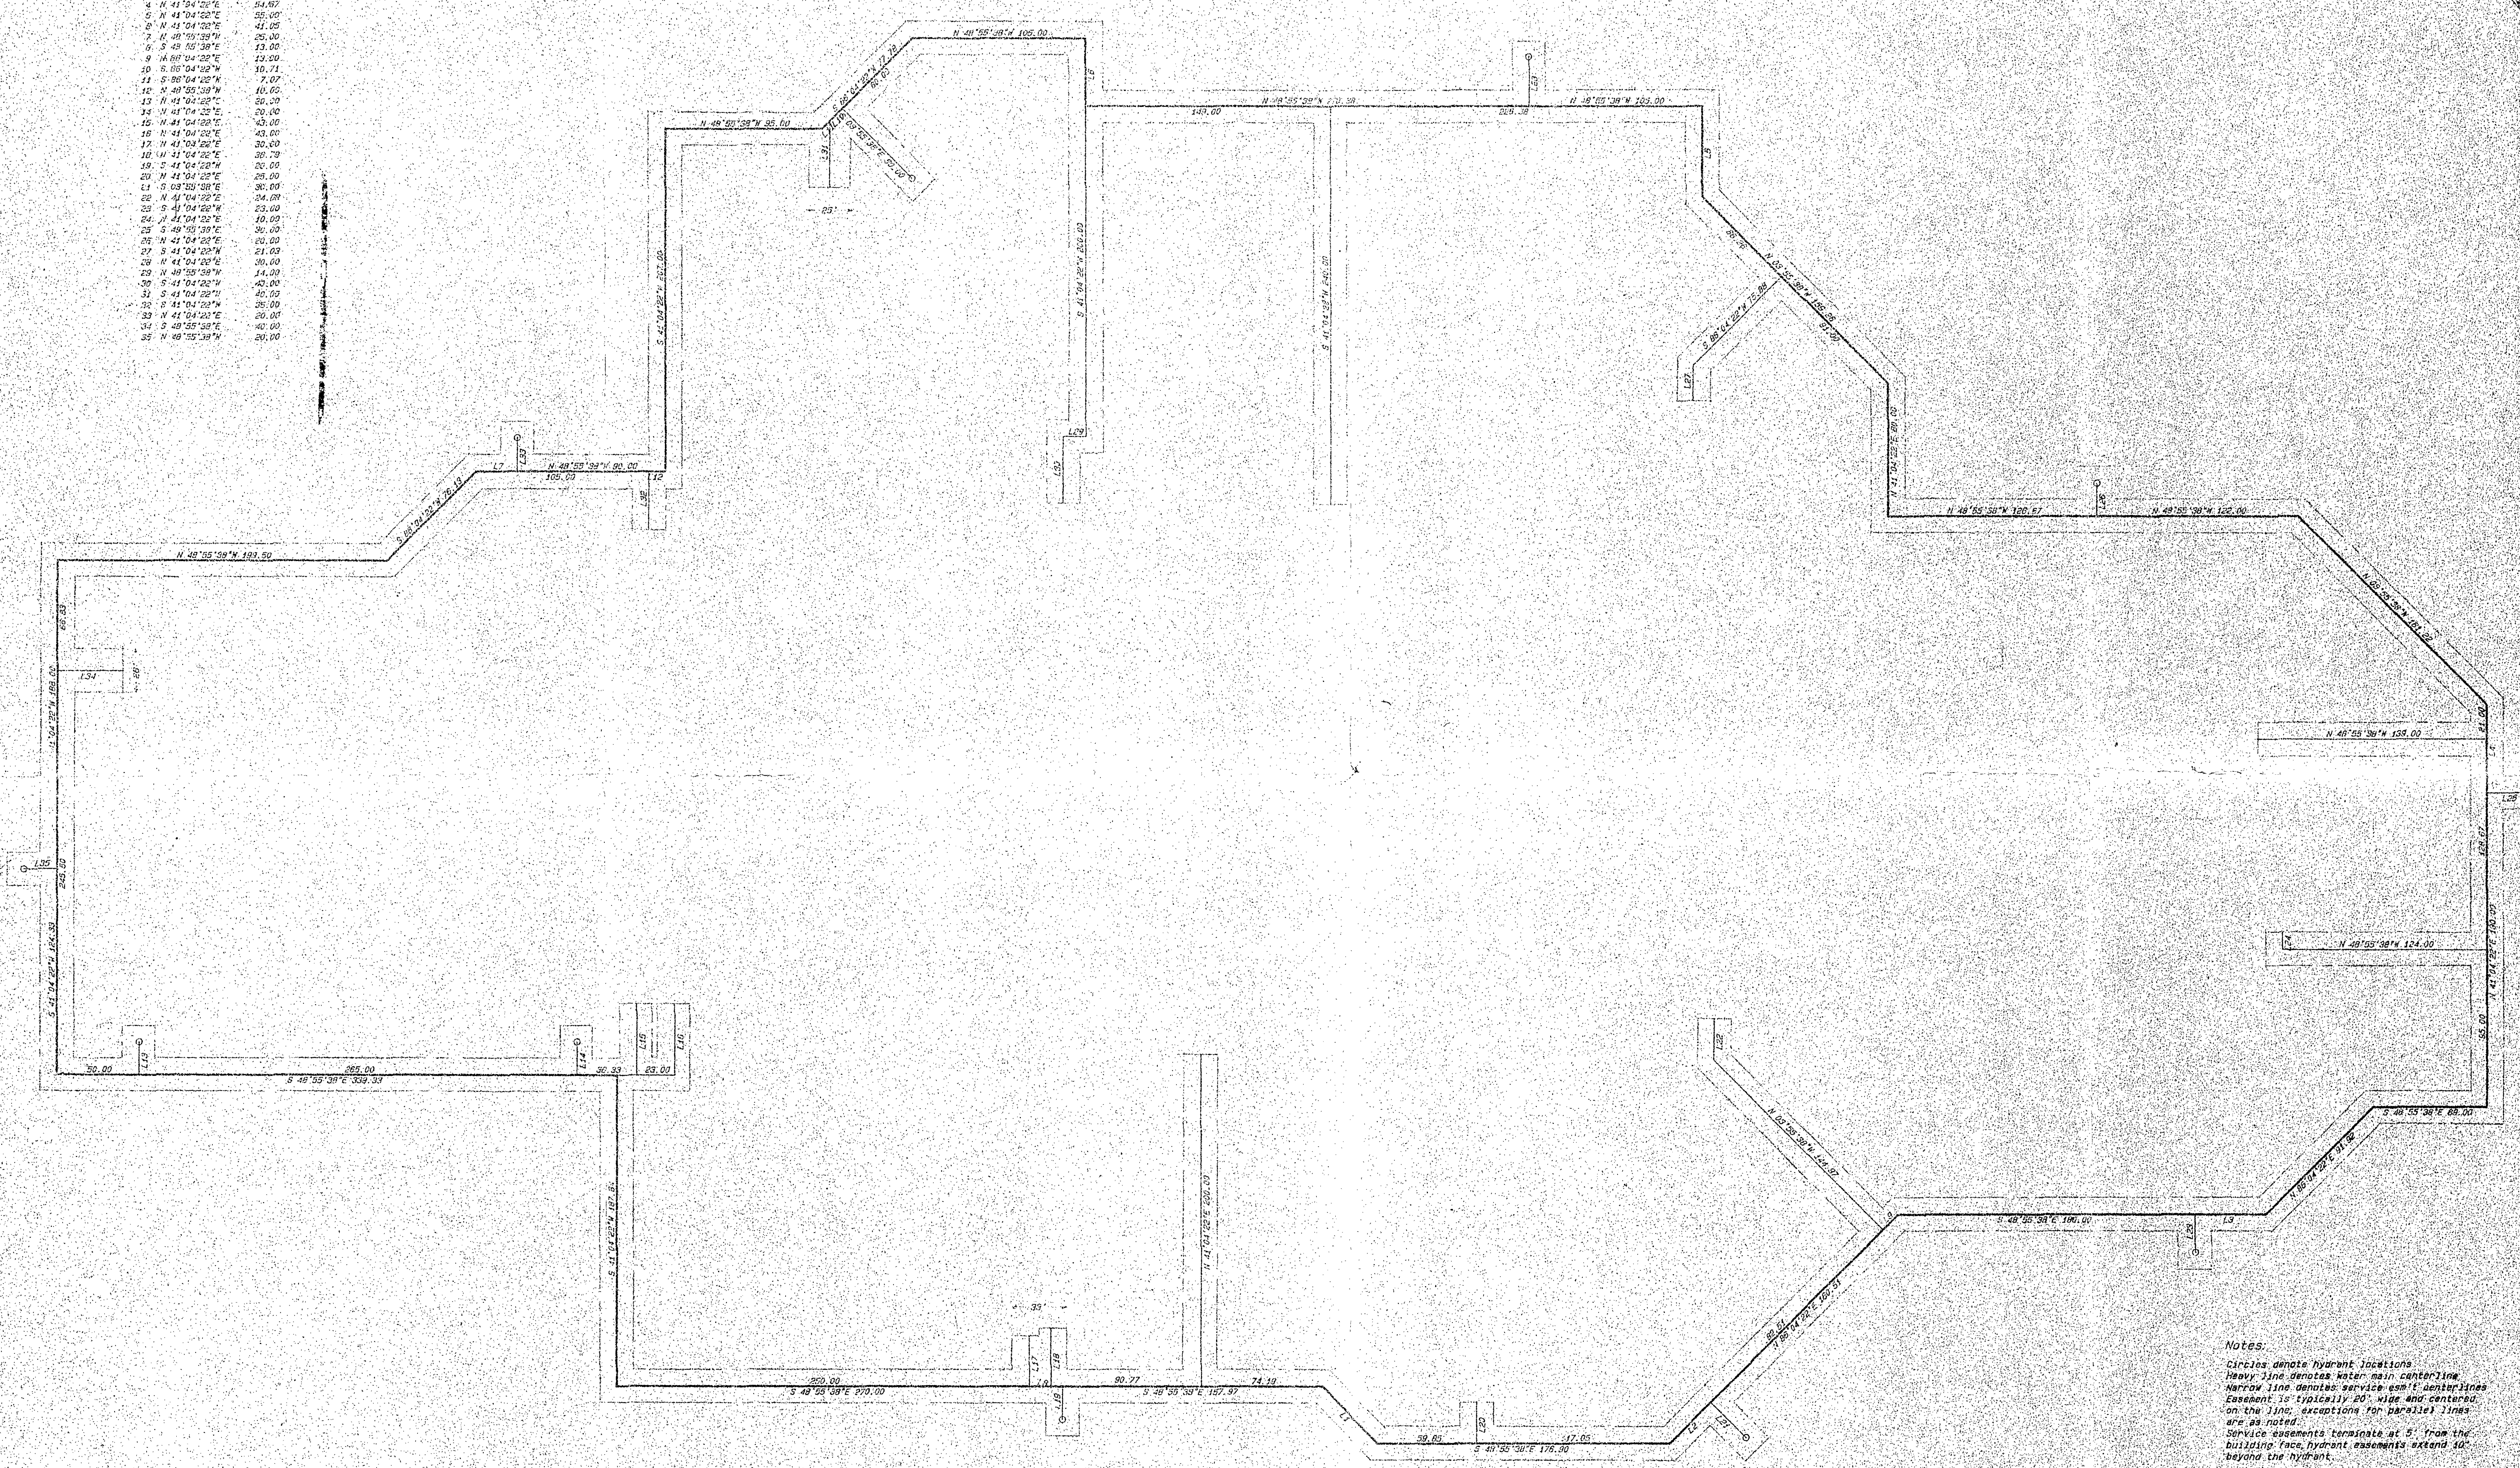

Notes:  
 Circles denote hydrant locations.  
 Heavy line denotes water main centerline.  
 Narrow line denotes service easement centerline.  
 Easement is typically 20' wide and centered on the line, exceptions for parallel lines are as noted.  

|   |                                                                 |                |           |
|---|-----------------------------------------------------------------|----------------|-----------|
| <b>FDL &amp; ASSOC.</b><br>F. Donald Lawrence and Associates, P.A.<br>110A W. Jefferson St. P.O. Box 1014 Monroe, N.C. (704) 289-1013 | Hydrant & Service Easement Plan                                 |                | Revisions |
|   | Valley View Mall                                                |                | 84-05     |
|   | Roanoke, Virginia                                               |                |           |
|   | Orig. scale: 1" = 50'                                           | Date: 4/3/1984 |           |
|   | 110A W. Jefferson St. P.O. Box 1014 Monroe, N.C. (704) 289-1013 |                |           |