

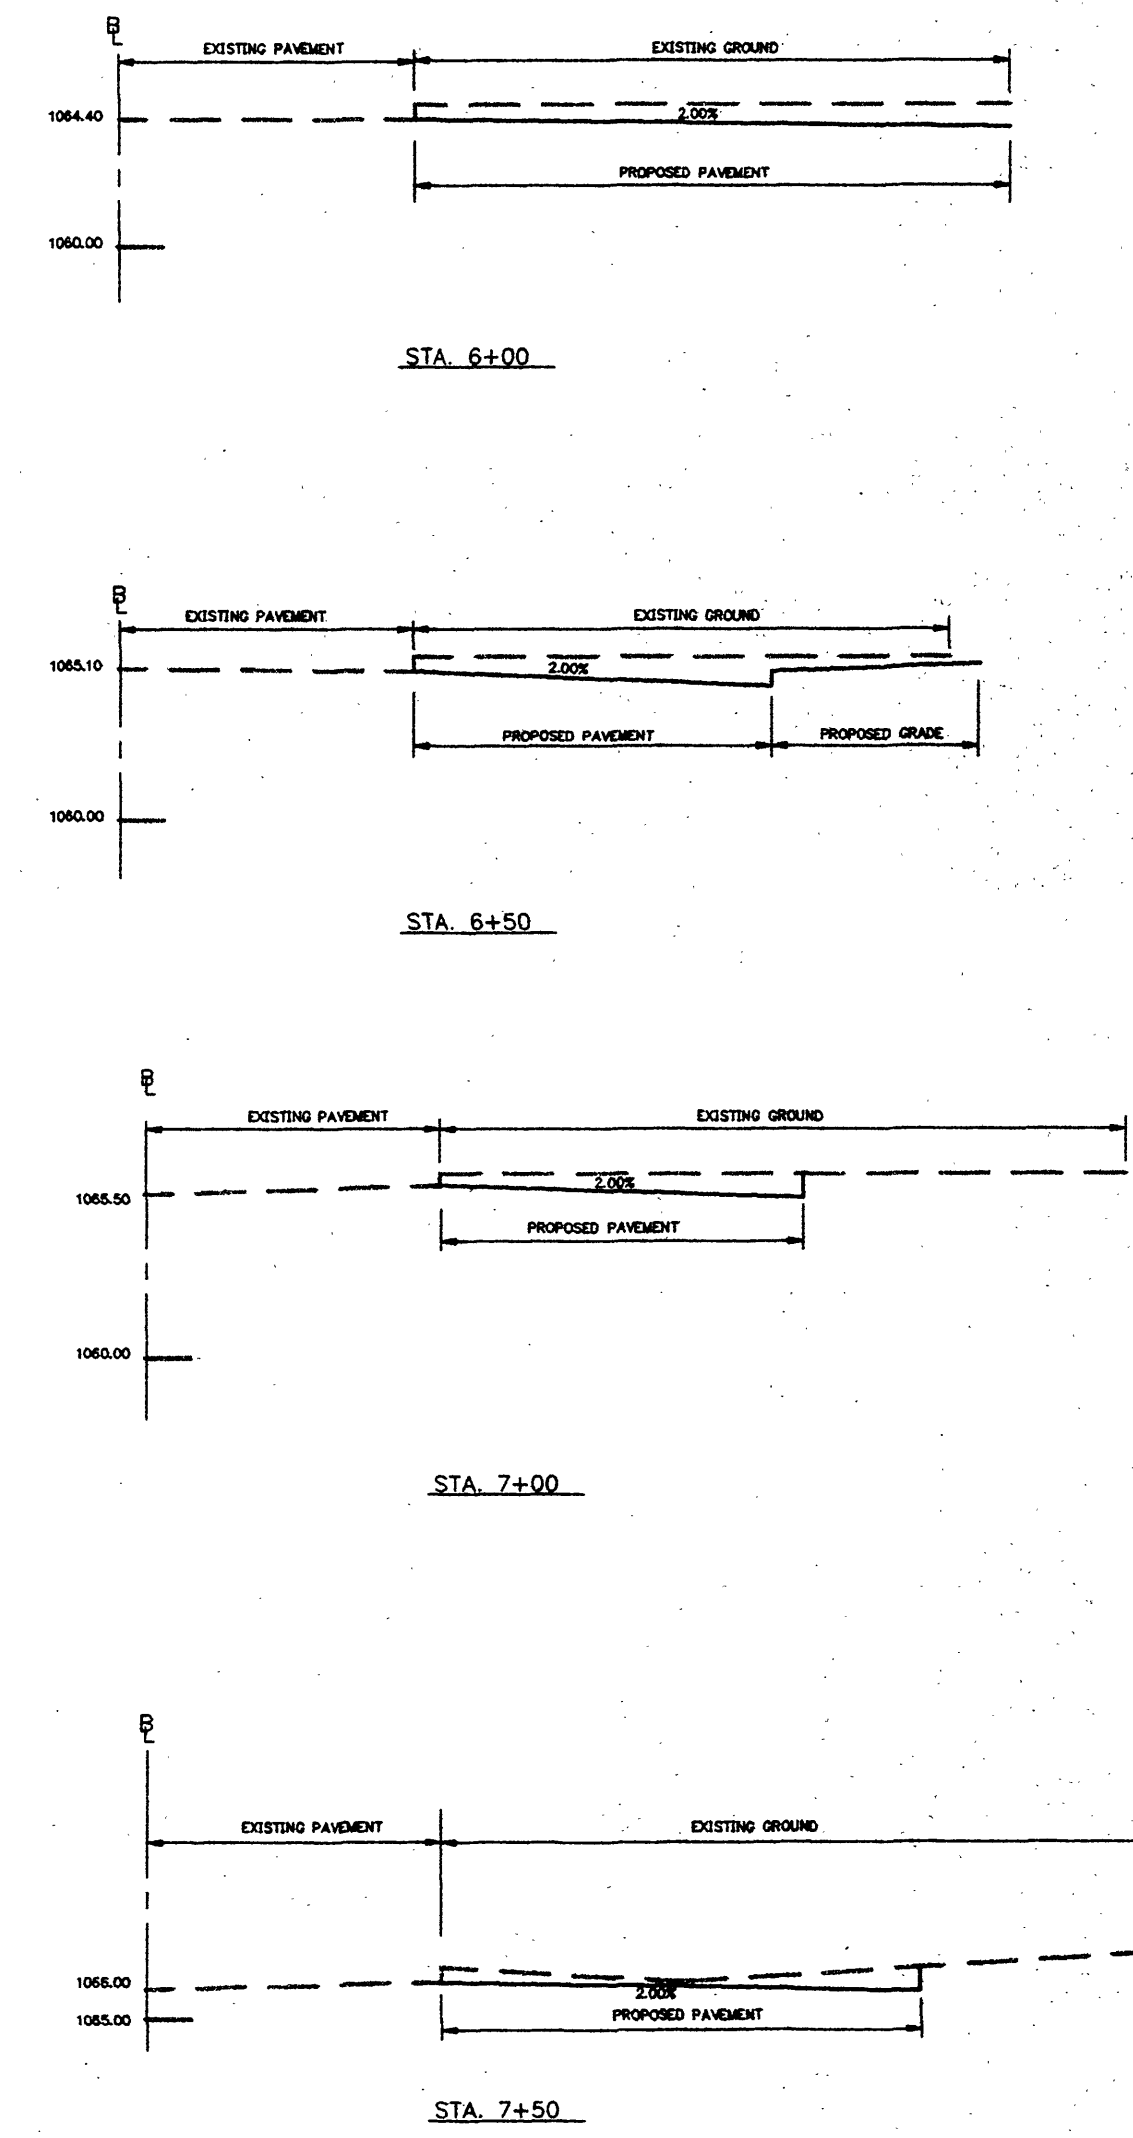
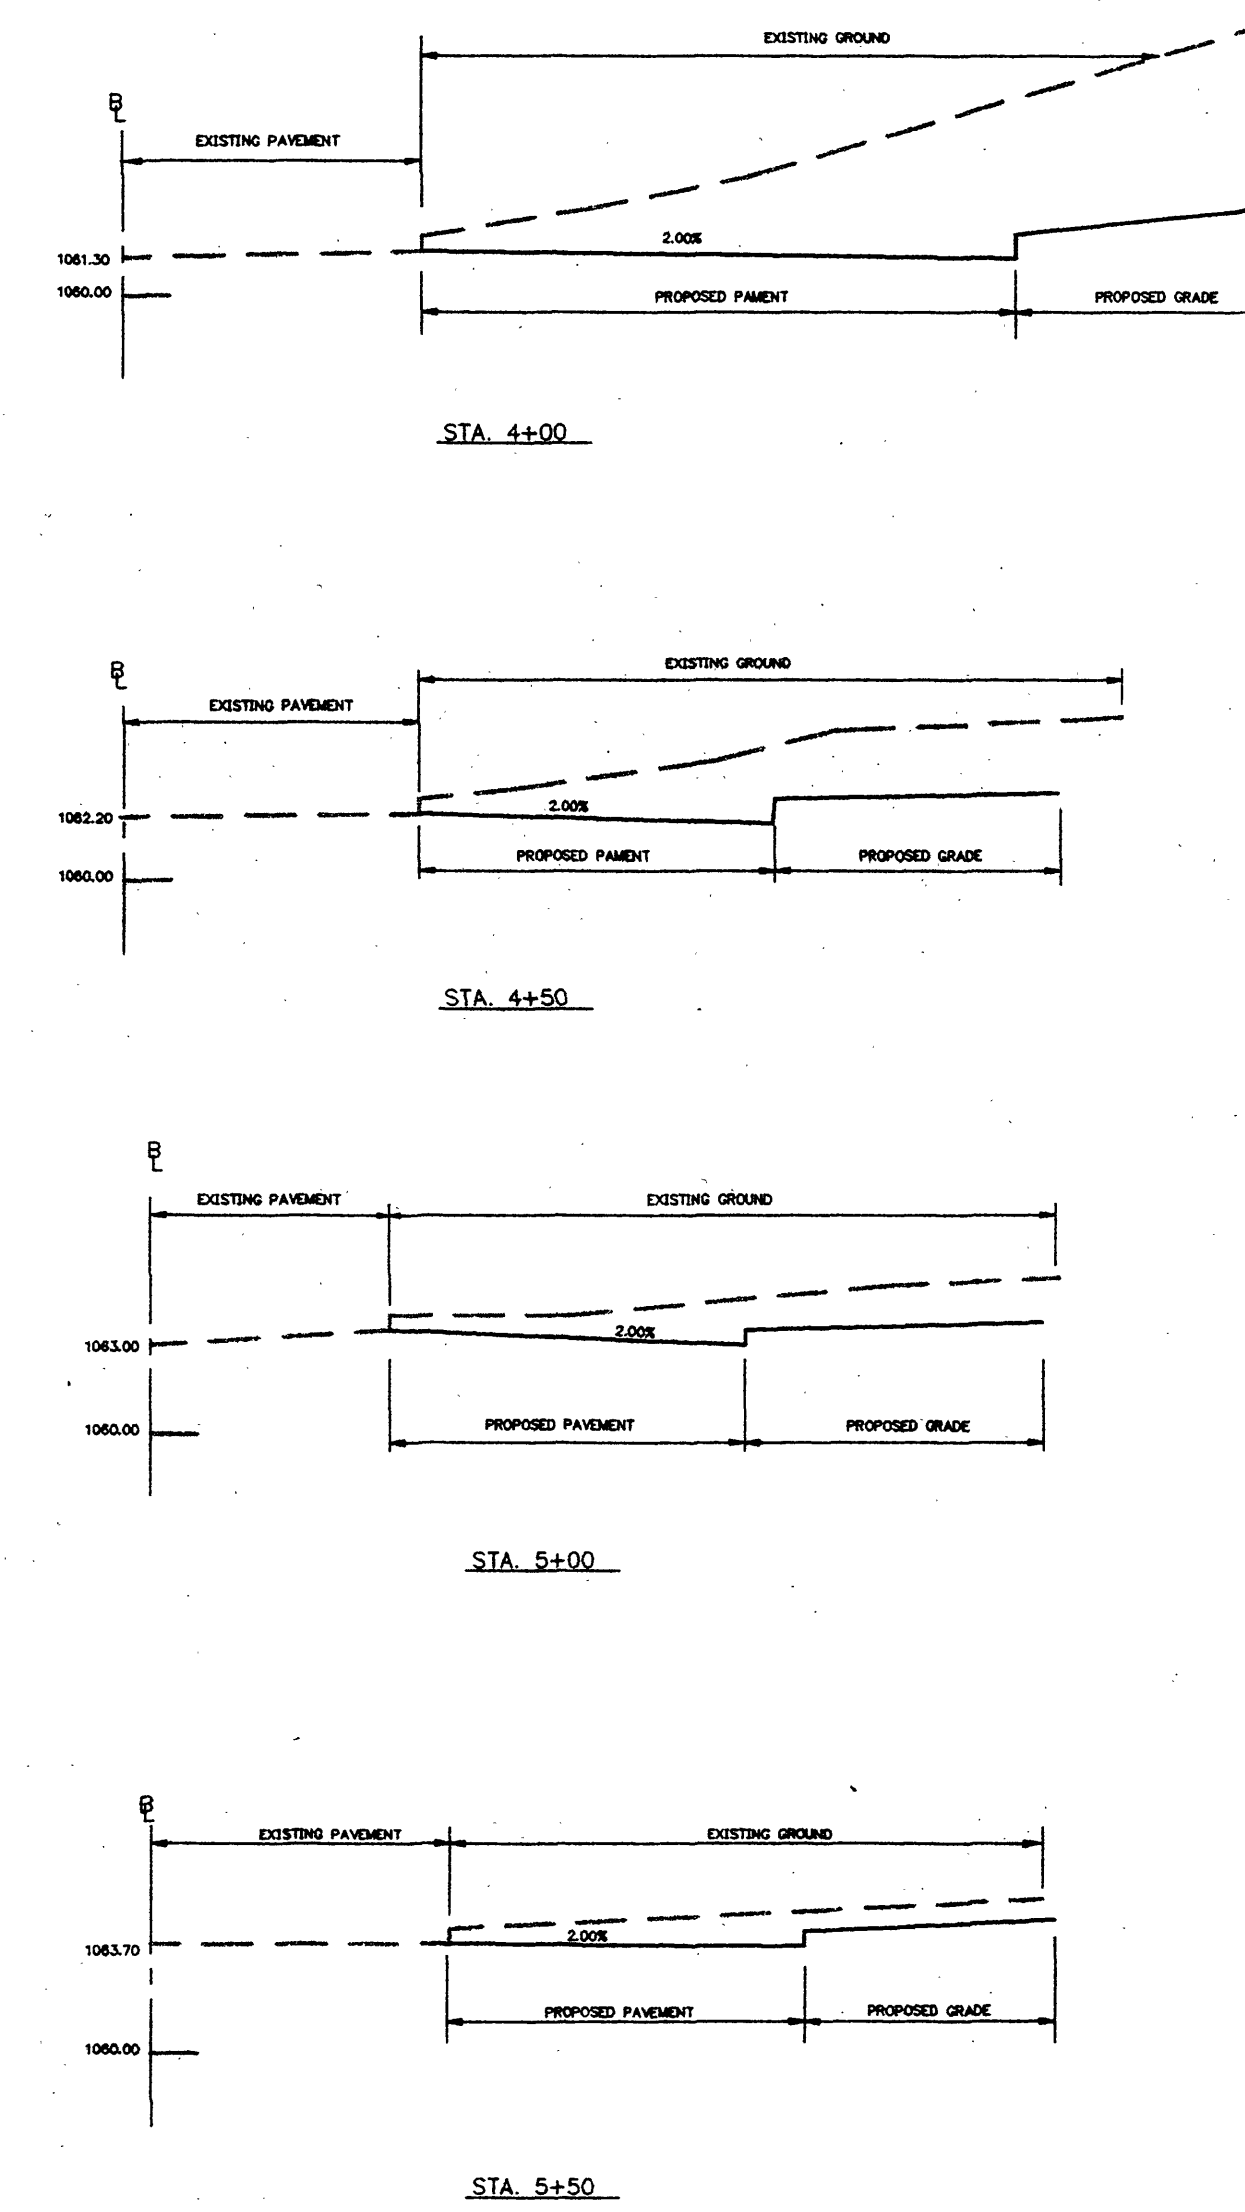
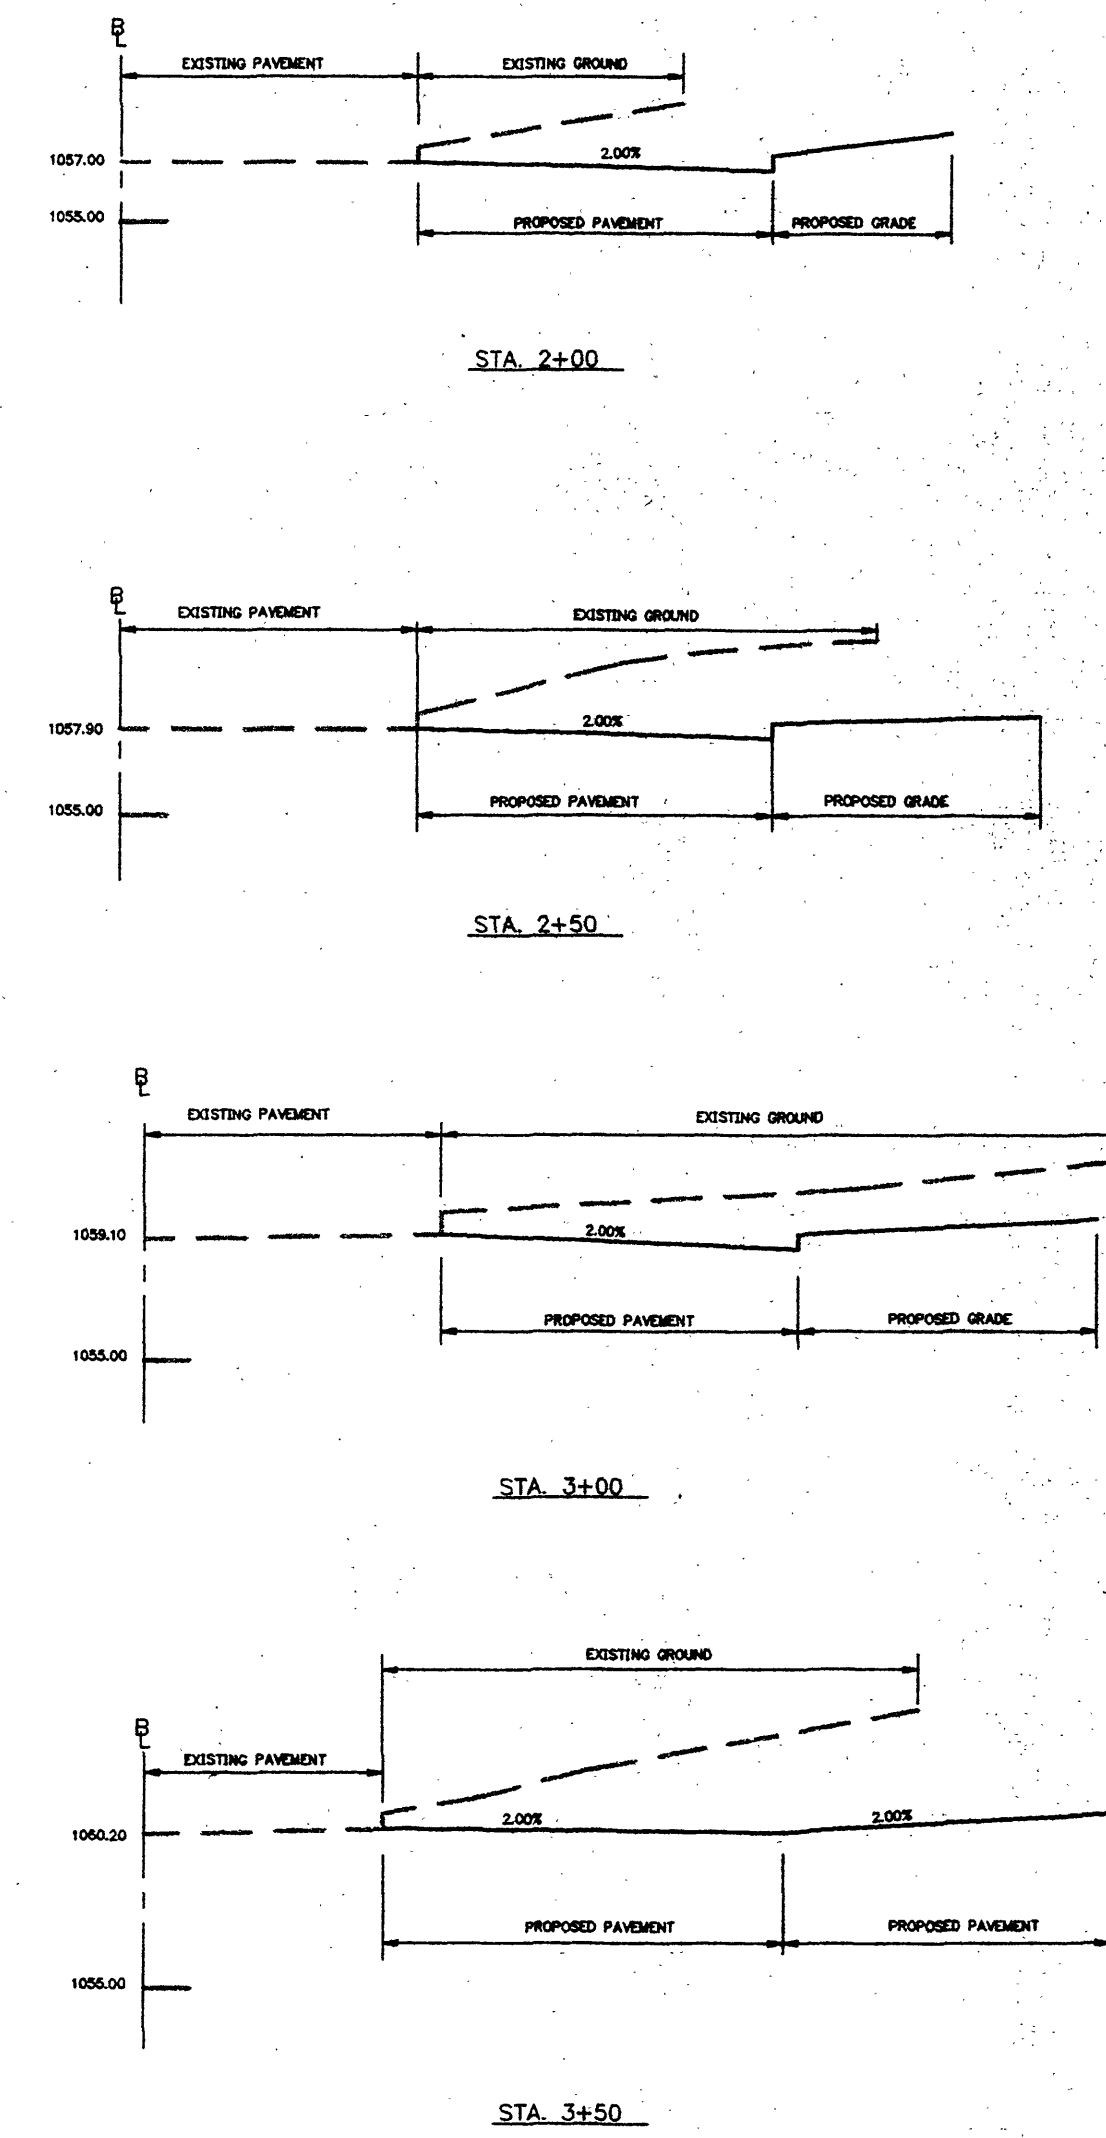


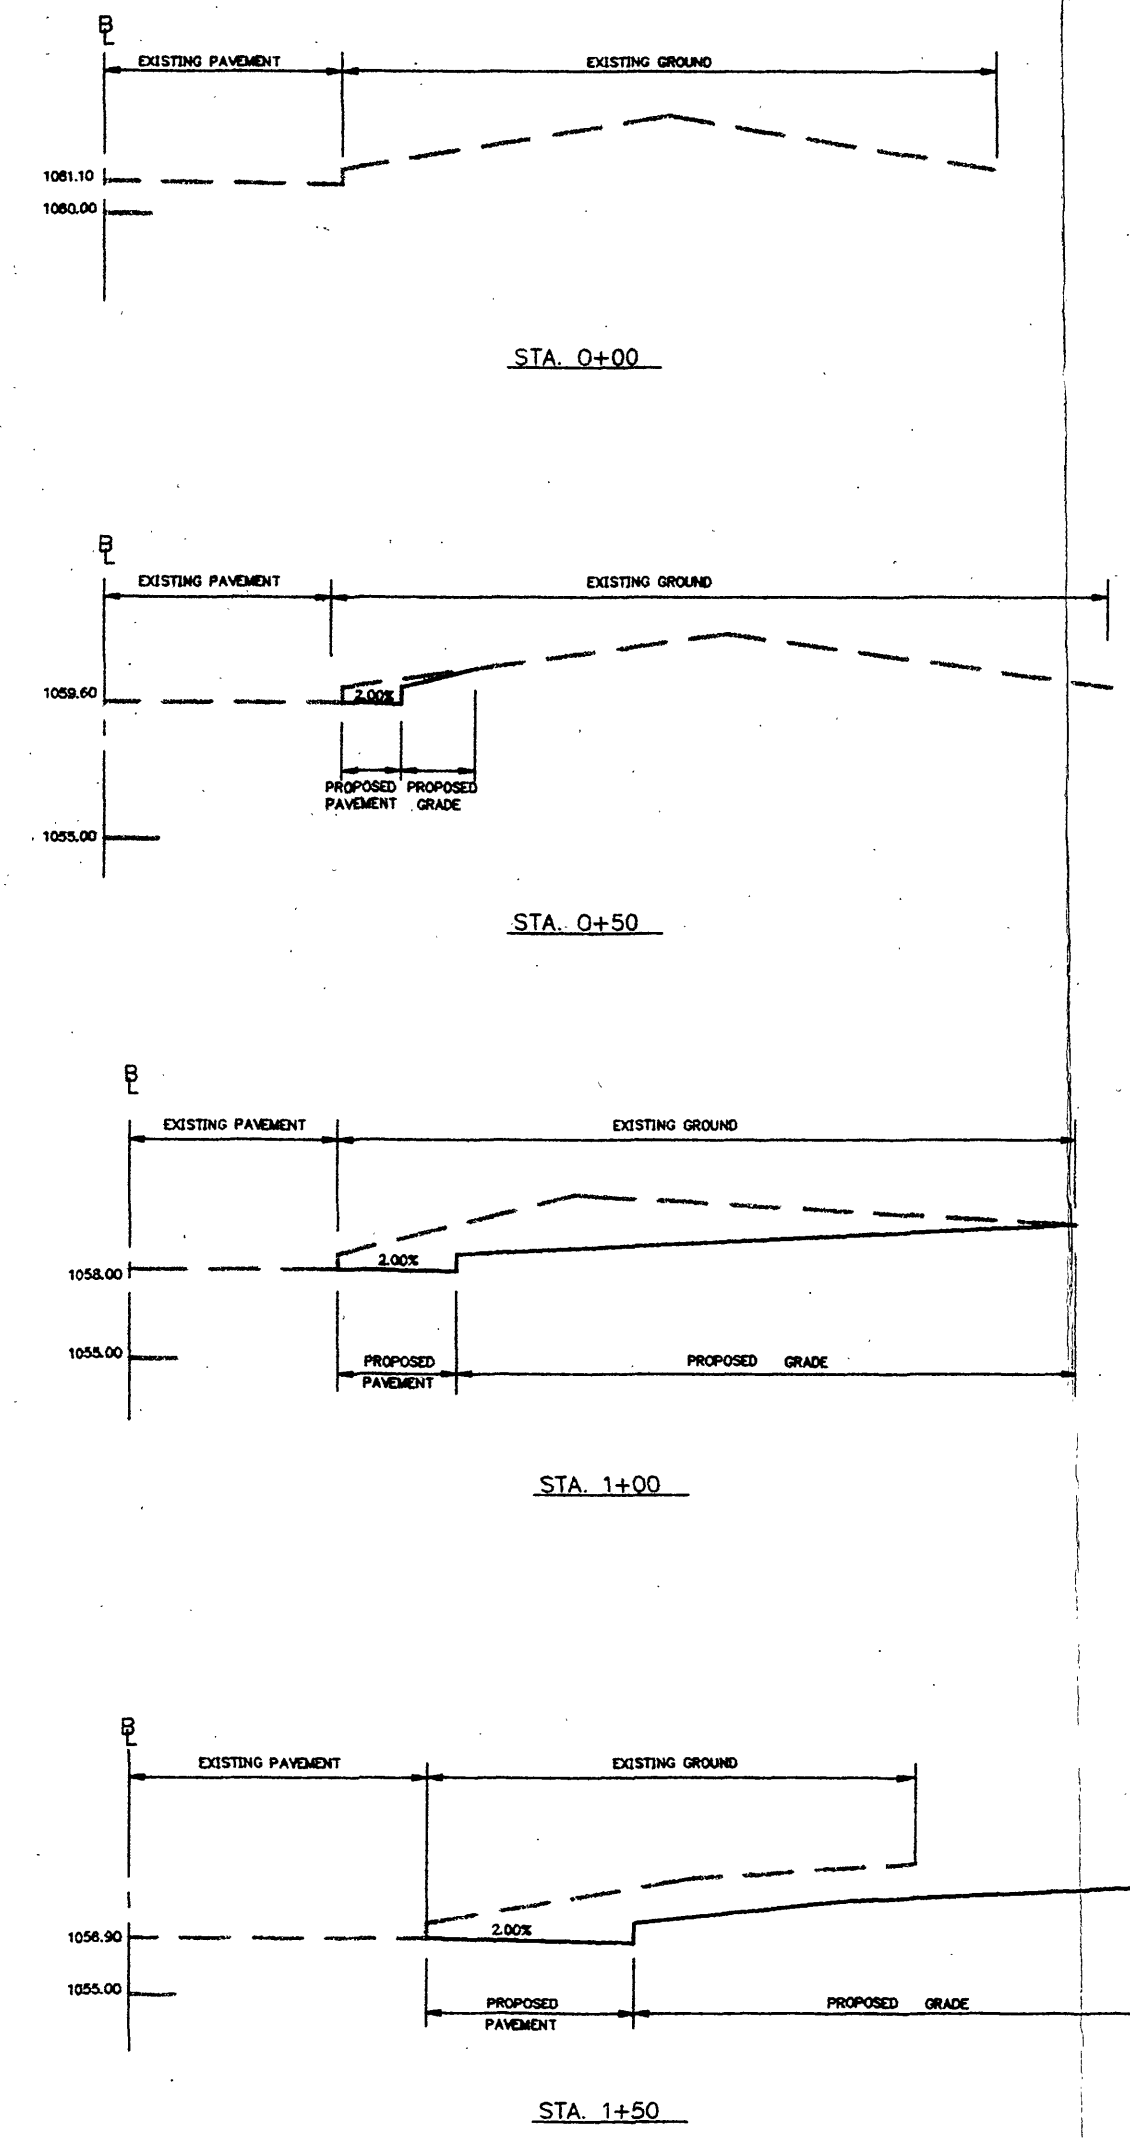

RING ROAD CROSS-SECTIONS
SCALE 1"=5'

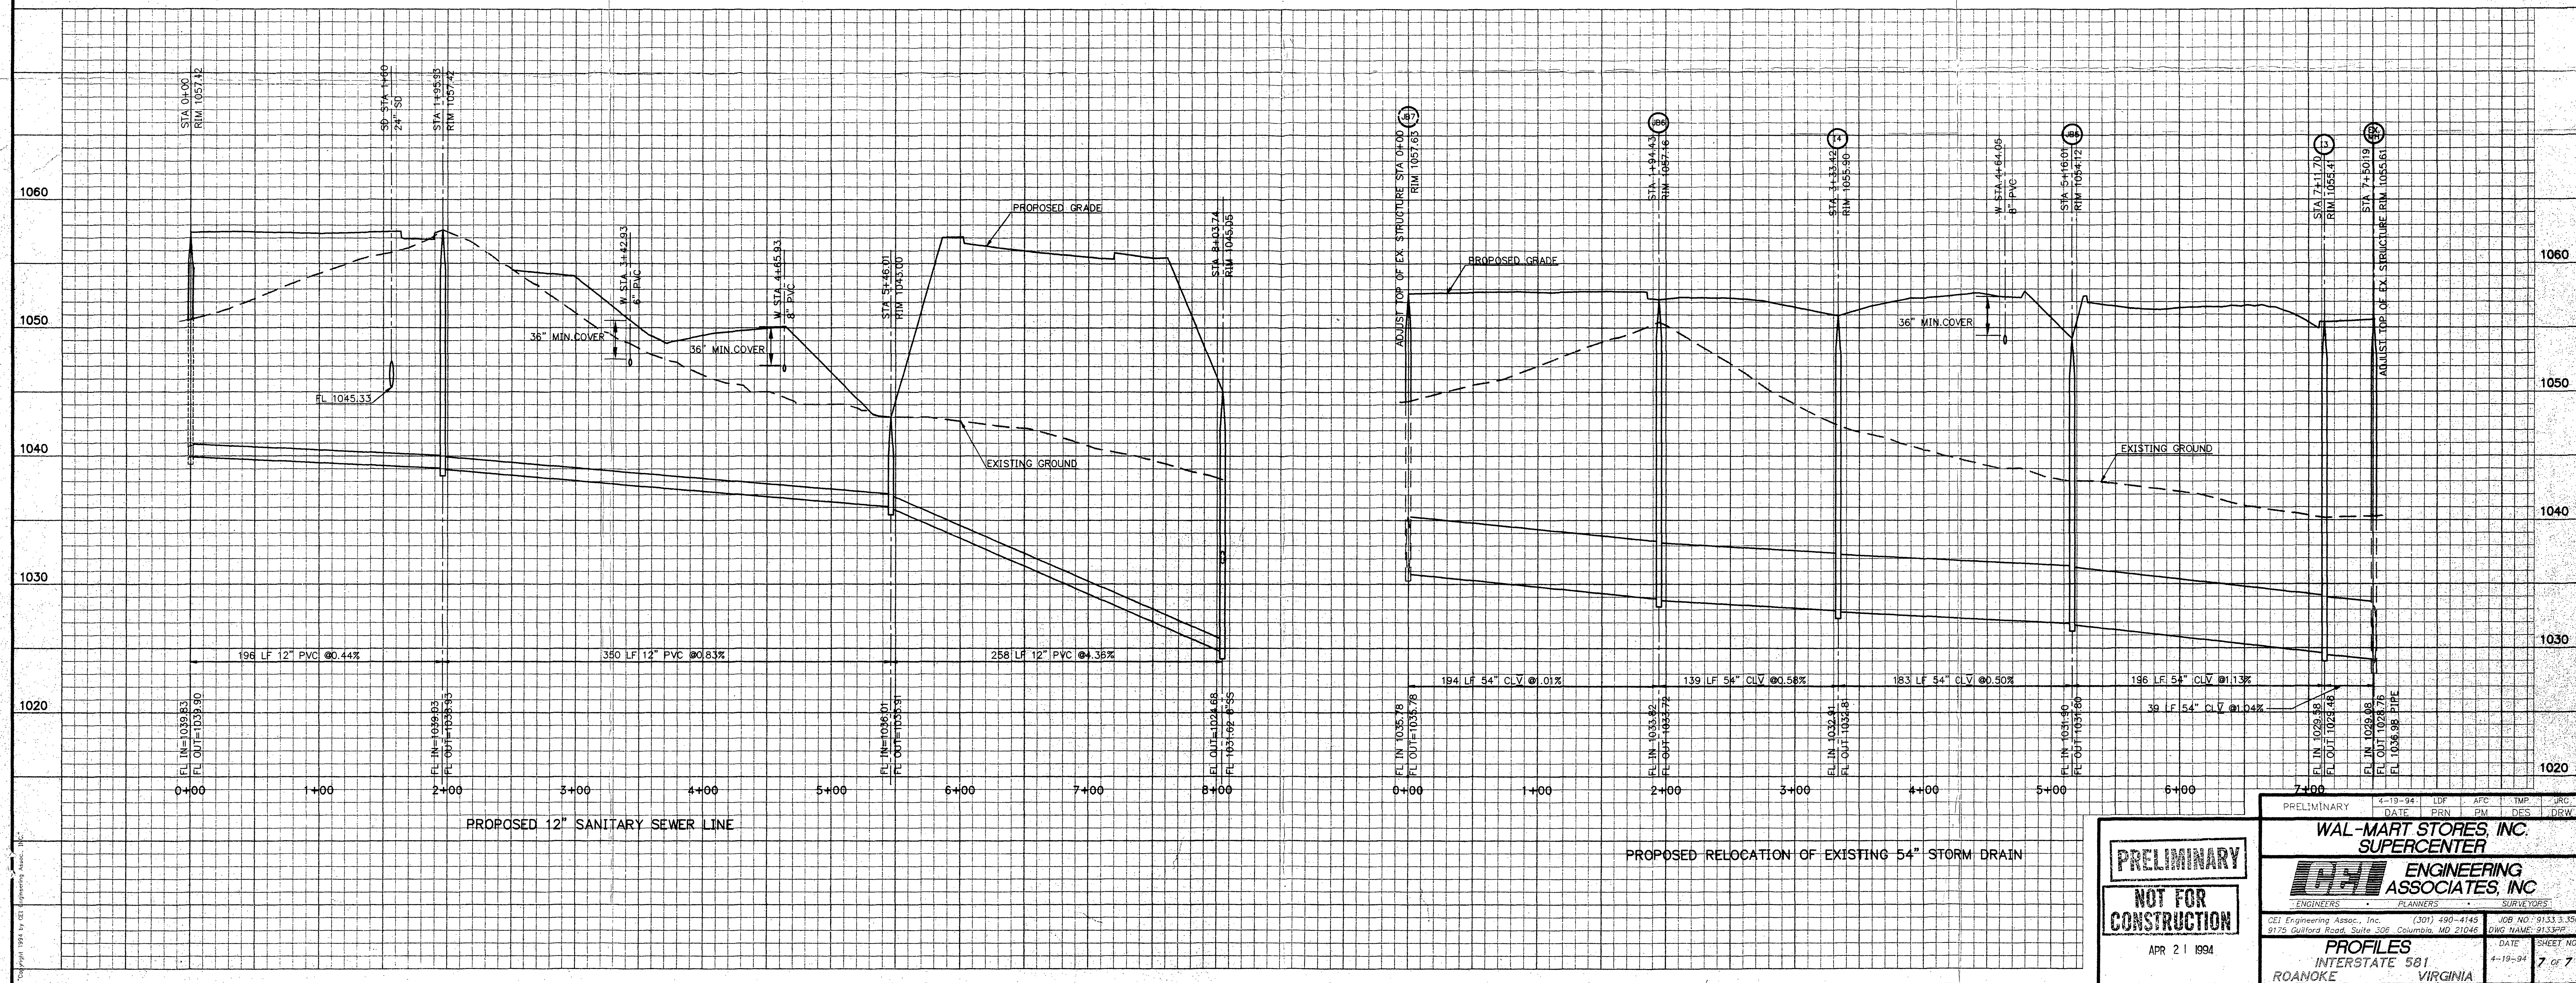

PRELIMINARY
NOT FOR CONSTRUCTION
APR 21 1994

WAL-MART STORES, INC. SUPERCENTER
ENGINEERING ASSOCIATES, INC.
ENGINEERS PLANNERS SURVEYORS

PROFILES
INTERSTATE 581
ROANOKE VIRGINIA

DATE: 4-19-94
SHEET NO: 7 of 7