


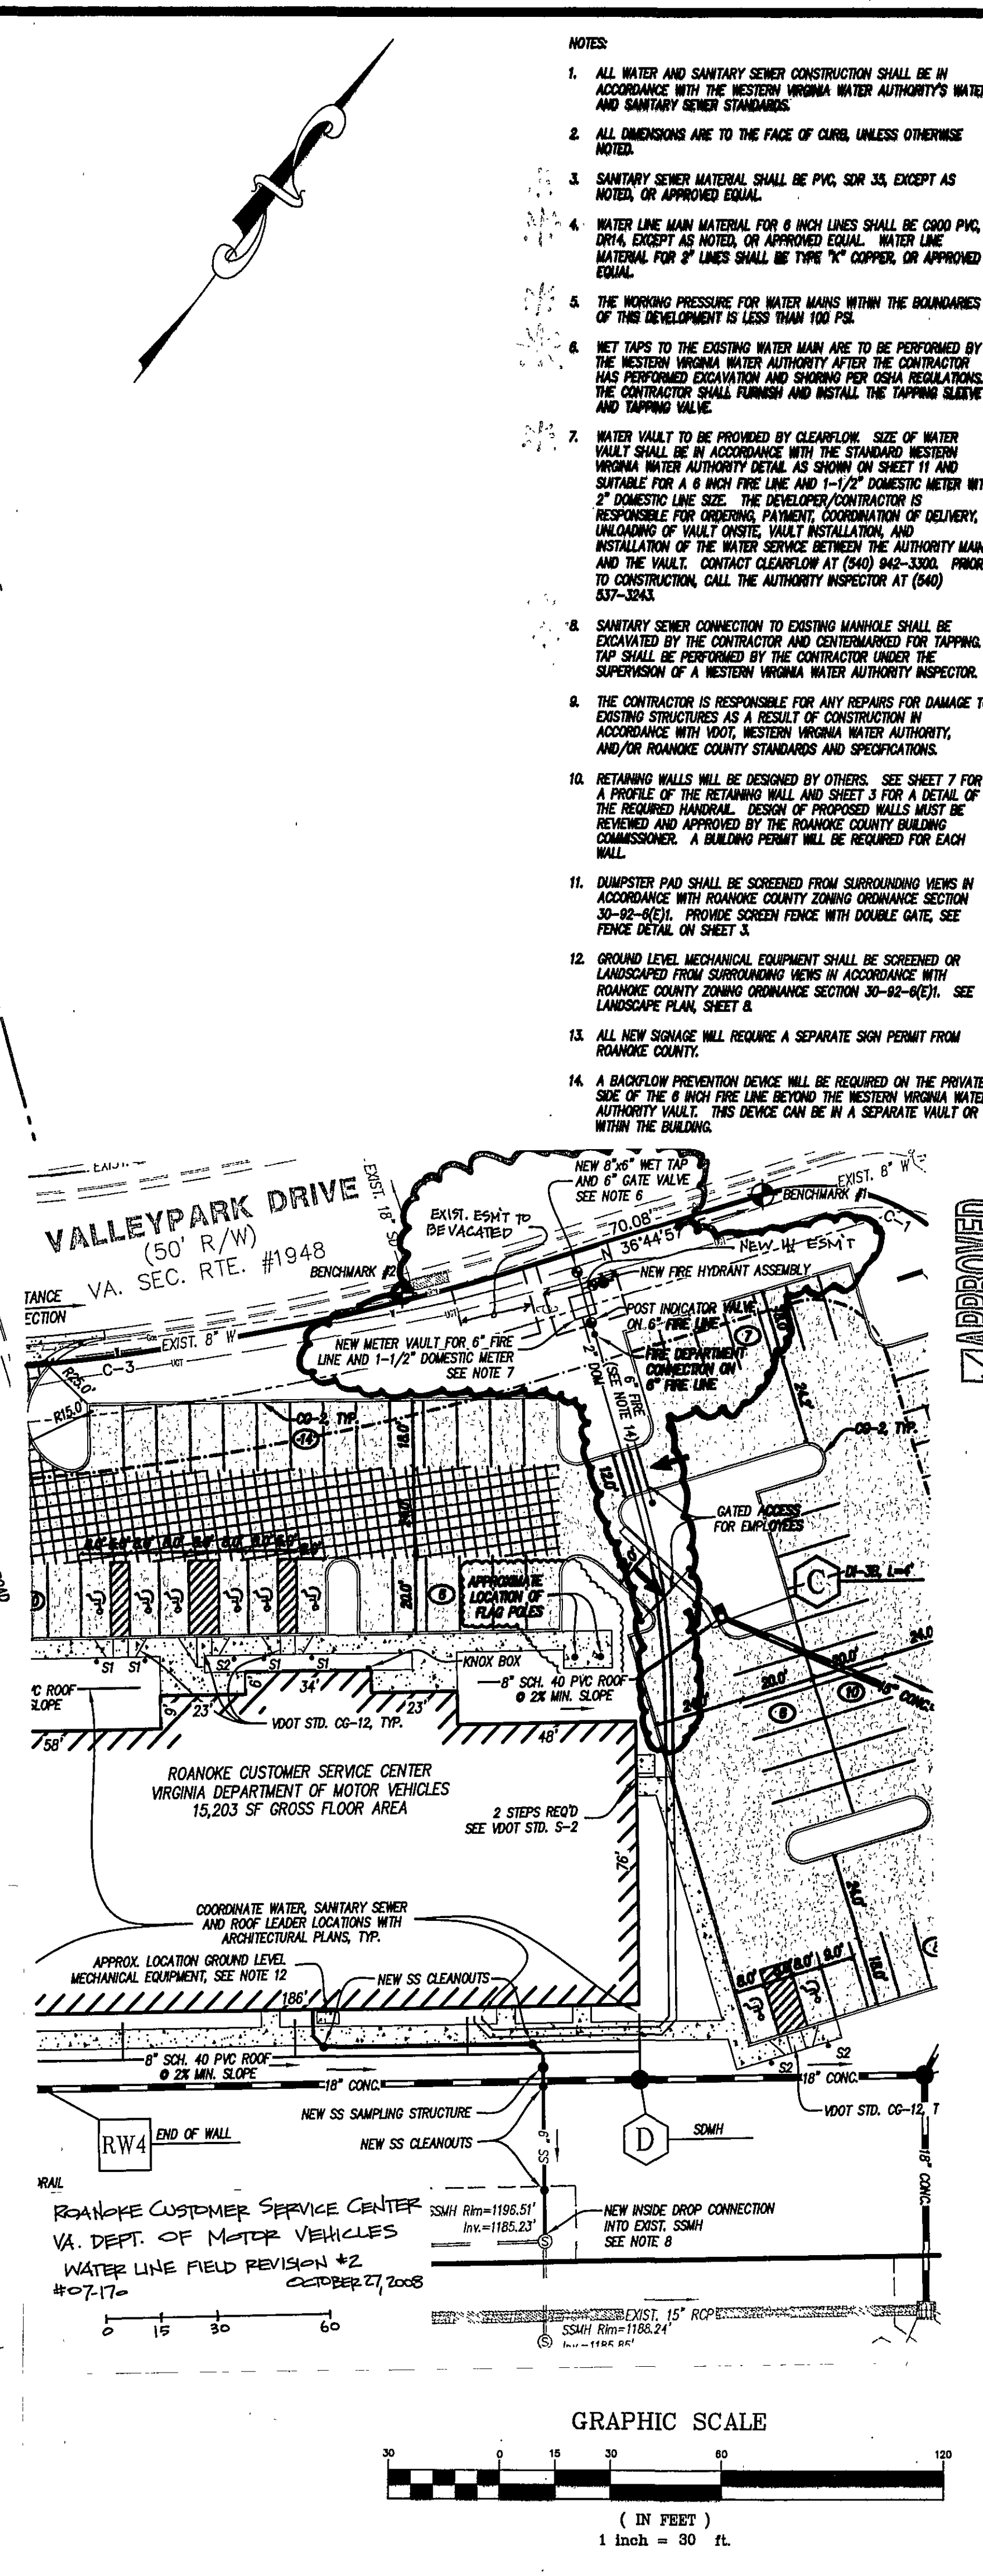

LEGEND

ITEM	EXISTING	PROPOSED
Pavement	=====	<u>XXXXXX</u> <u>XXXXXX</u>
Curb and Gutter	=====	<u>XXXXXX</u> <u>XXXXXX</u>
Curb	=====	<u>XXXXXX</u> <u>XXXXXX</u>
Sidewalk		<u>XXXXXX</u> <u>XXXXXX</u>
Number of Parking Spaces		(P)
Storm Drain Line	==24" CONC==	==24" CONC==
Sanitary Sewer Manhole	(S)	●
Sanitary Sewer Line	==EXIST. 8" SS==	==8" SS==
Waterline	==EXIST. 8" W==	==8" W==
Hydrant	⊕	⊕
Gate Valve	⊕	●
Underground Electric Line	==UE==	
Overhead Electric Line	==OE==	
Underground Telephone Line	==UGT==	
Underground Gas Line	==GAS==	
Utility Pole	⌂	⌂
Fence	-X-X-	-O-O-
Contours	==1216==	==1216==
Spot Elevation	1214.8	TC=14.80
Tie-line	~~~~~	

CURVE TABLE						
CURVE	RADIUS	LENGTH	TANGENT	CHORD	BEARING	DELTA
C-1	50.00'	78.54'	50.00'	70.71'	N 81°44'57" E	90°00'00"
C-2	1959.88'	120.04'	60.04'	120.02'	S 55°00'20" E	03°30'34"
C-3	661.62'	329.82'	166.41'	326.41'	N 51°01'49" E	28°33'43"

$A-C = 7.9'$
 $B-C = 7.0'$
 $A-E = 7.0'$ (F) $6''$
 $B-E = 6.0'$
 $A-D = 6.0'$ (G) S
 $B-D = 5.1'$
 $A-F = 5.6'$
 $B-F = 3.0'$
 $A-G = 4.6'$
 $B-G = 2.0'$
 Sleeve is 1.0' from meter vault

REVISIONS	
NO.	DESCRIPTION
1	12/20/07
2	REVISED FLAG POLE LOCATION
3	
4	
5	

DATE:	December 12, 2007
SCALE:	1" = 30'
COMMISSION NO.:	2007-170

SHEET	4 OF 11
-------	---------