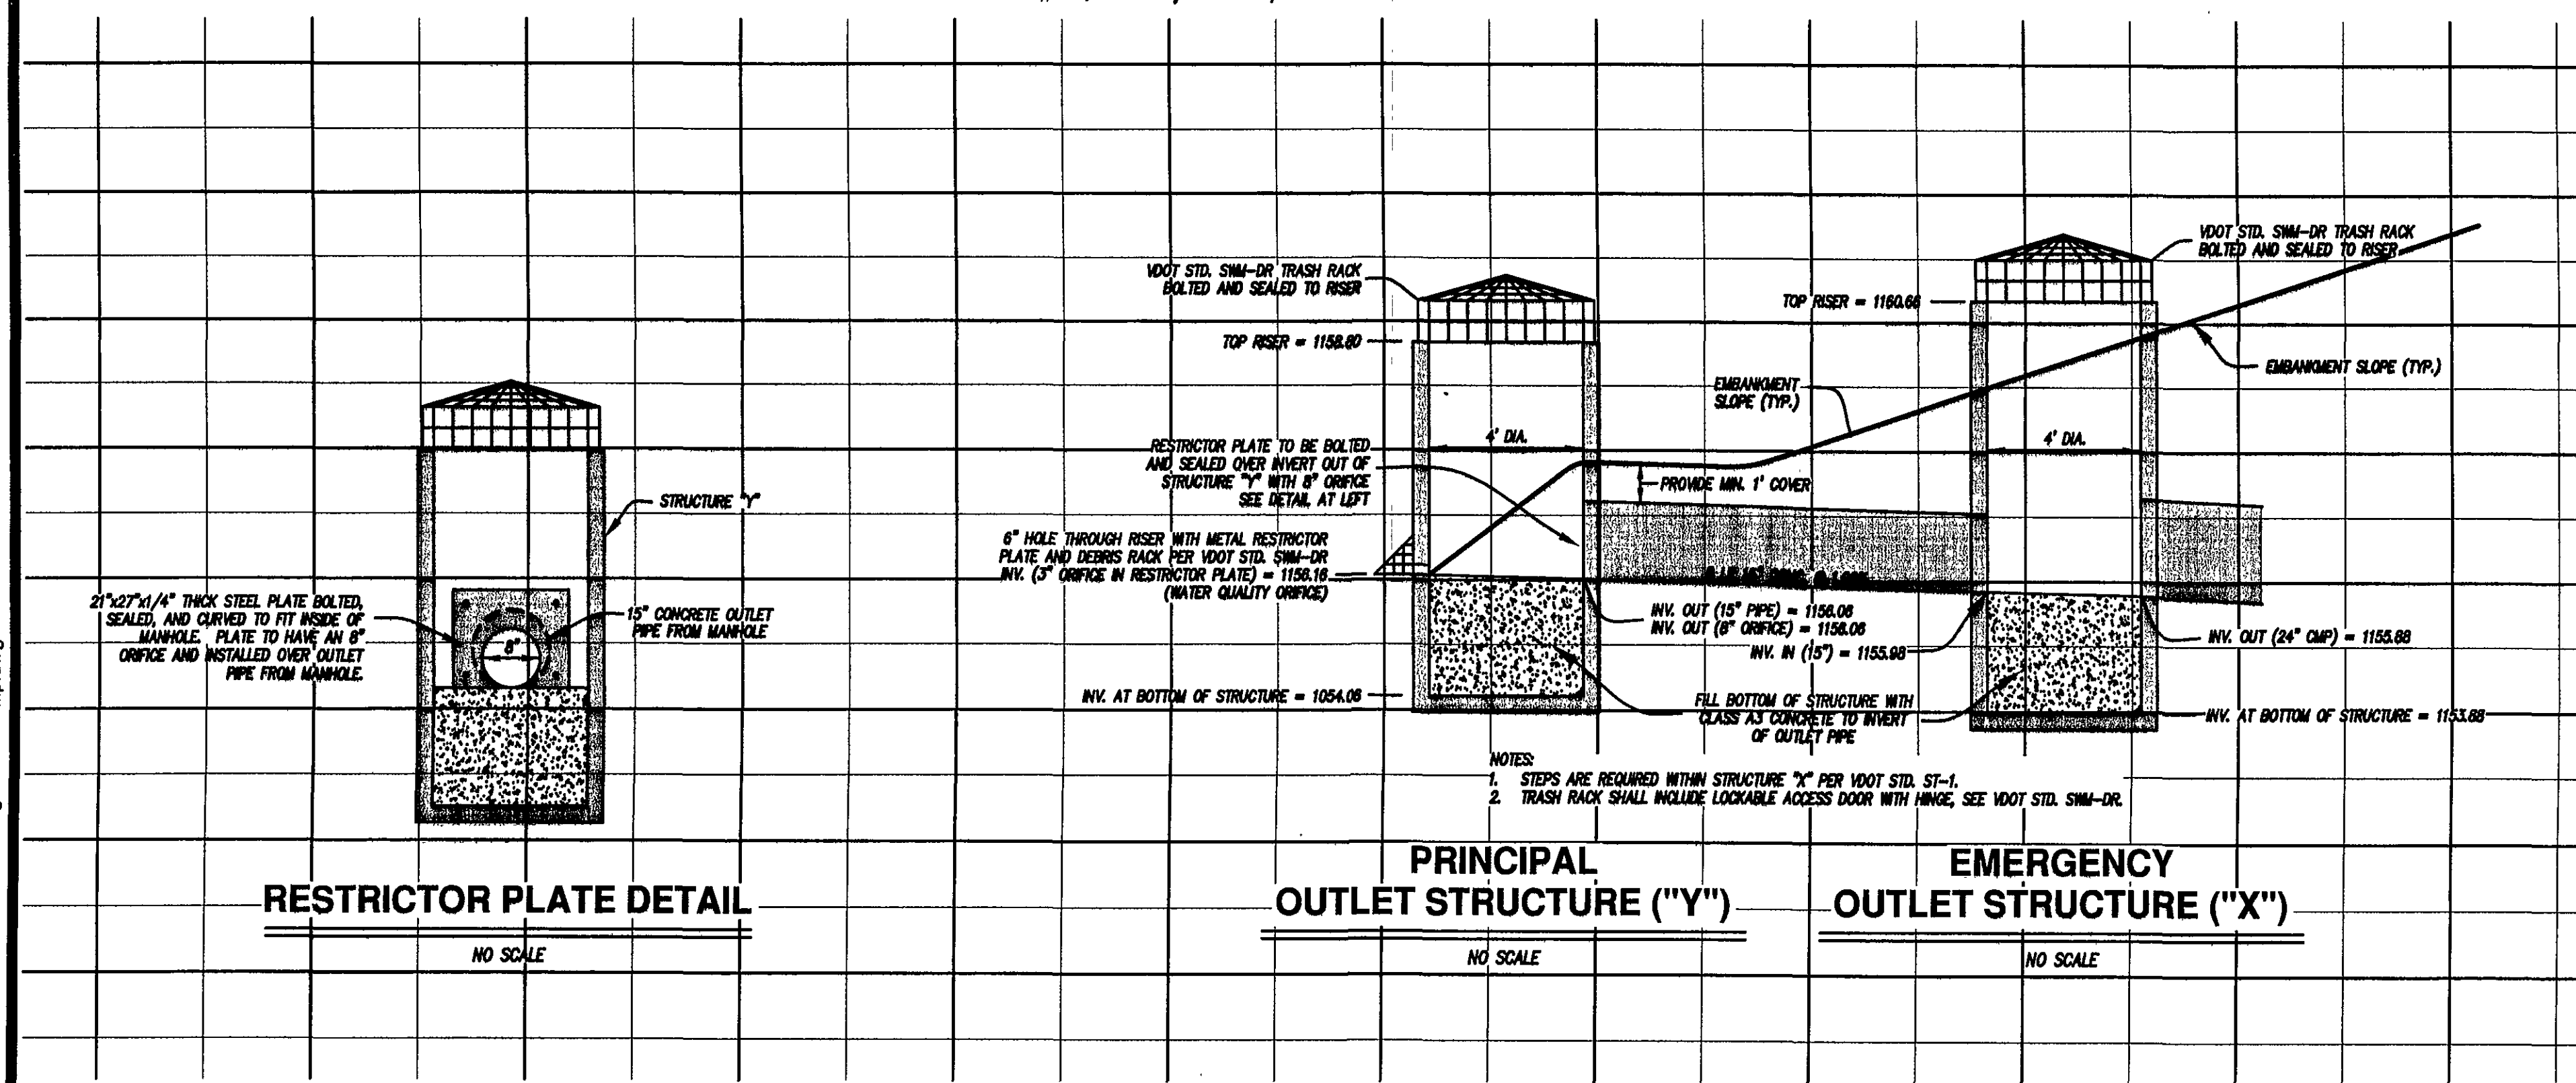
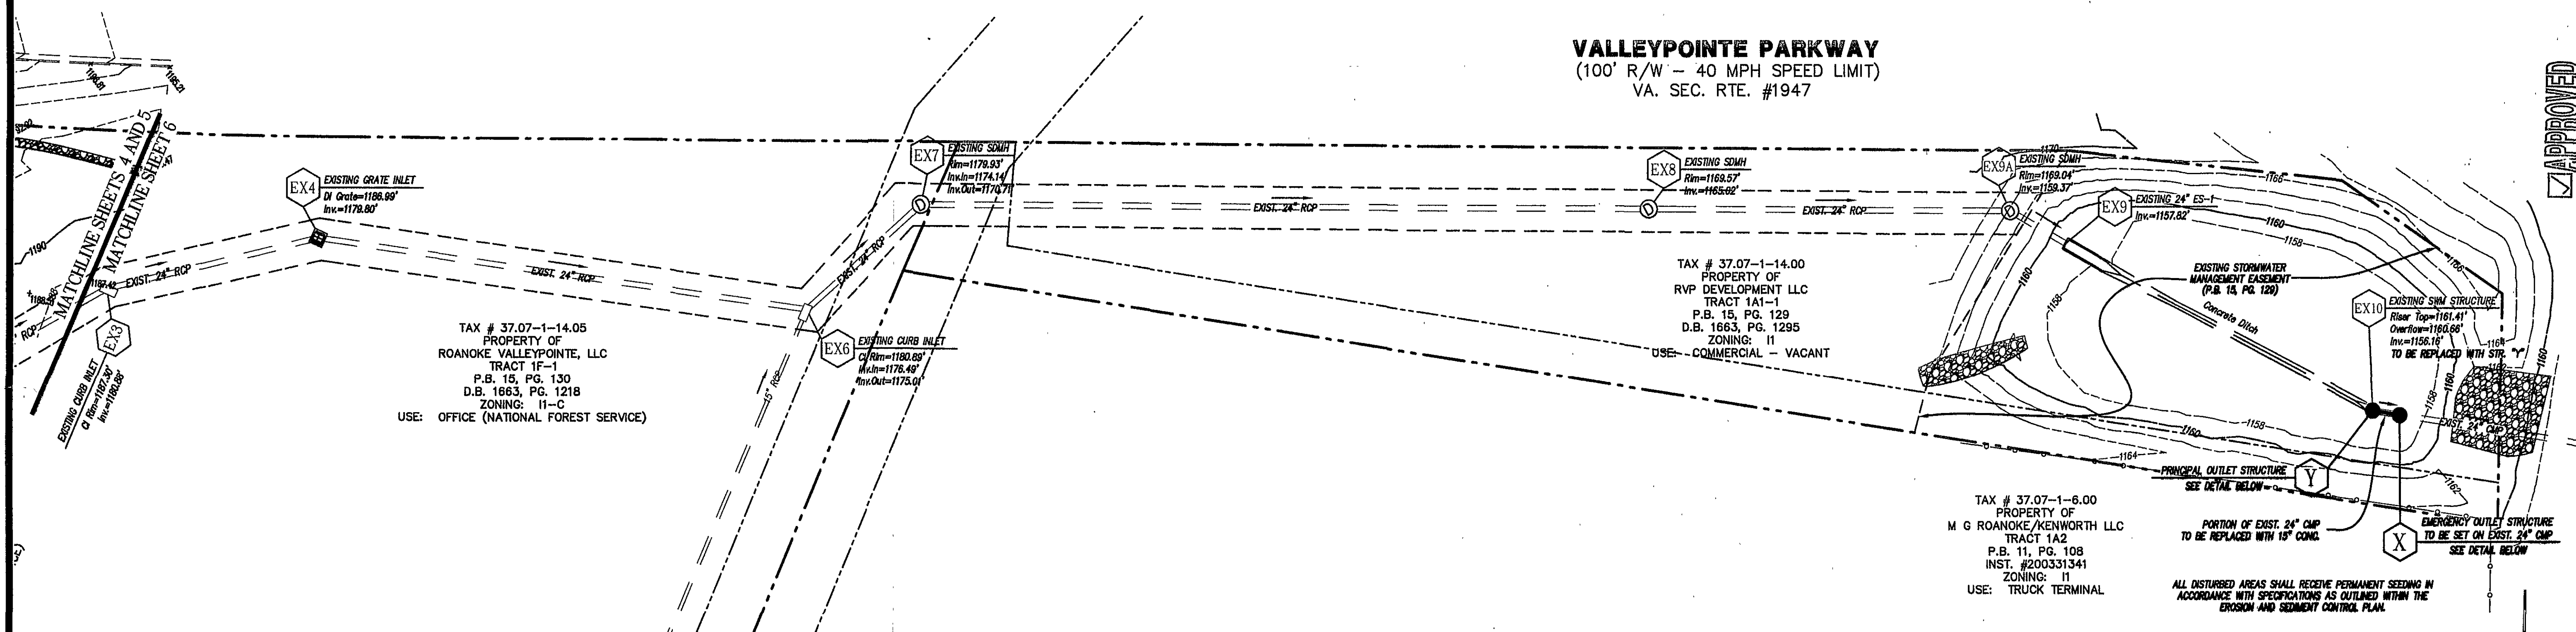
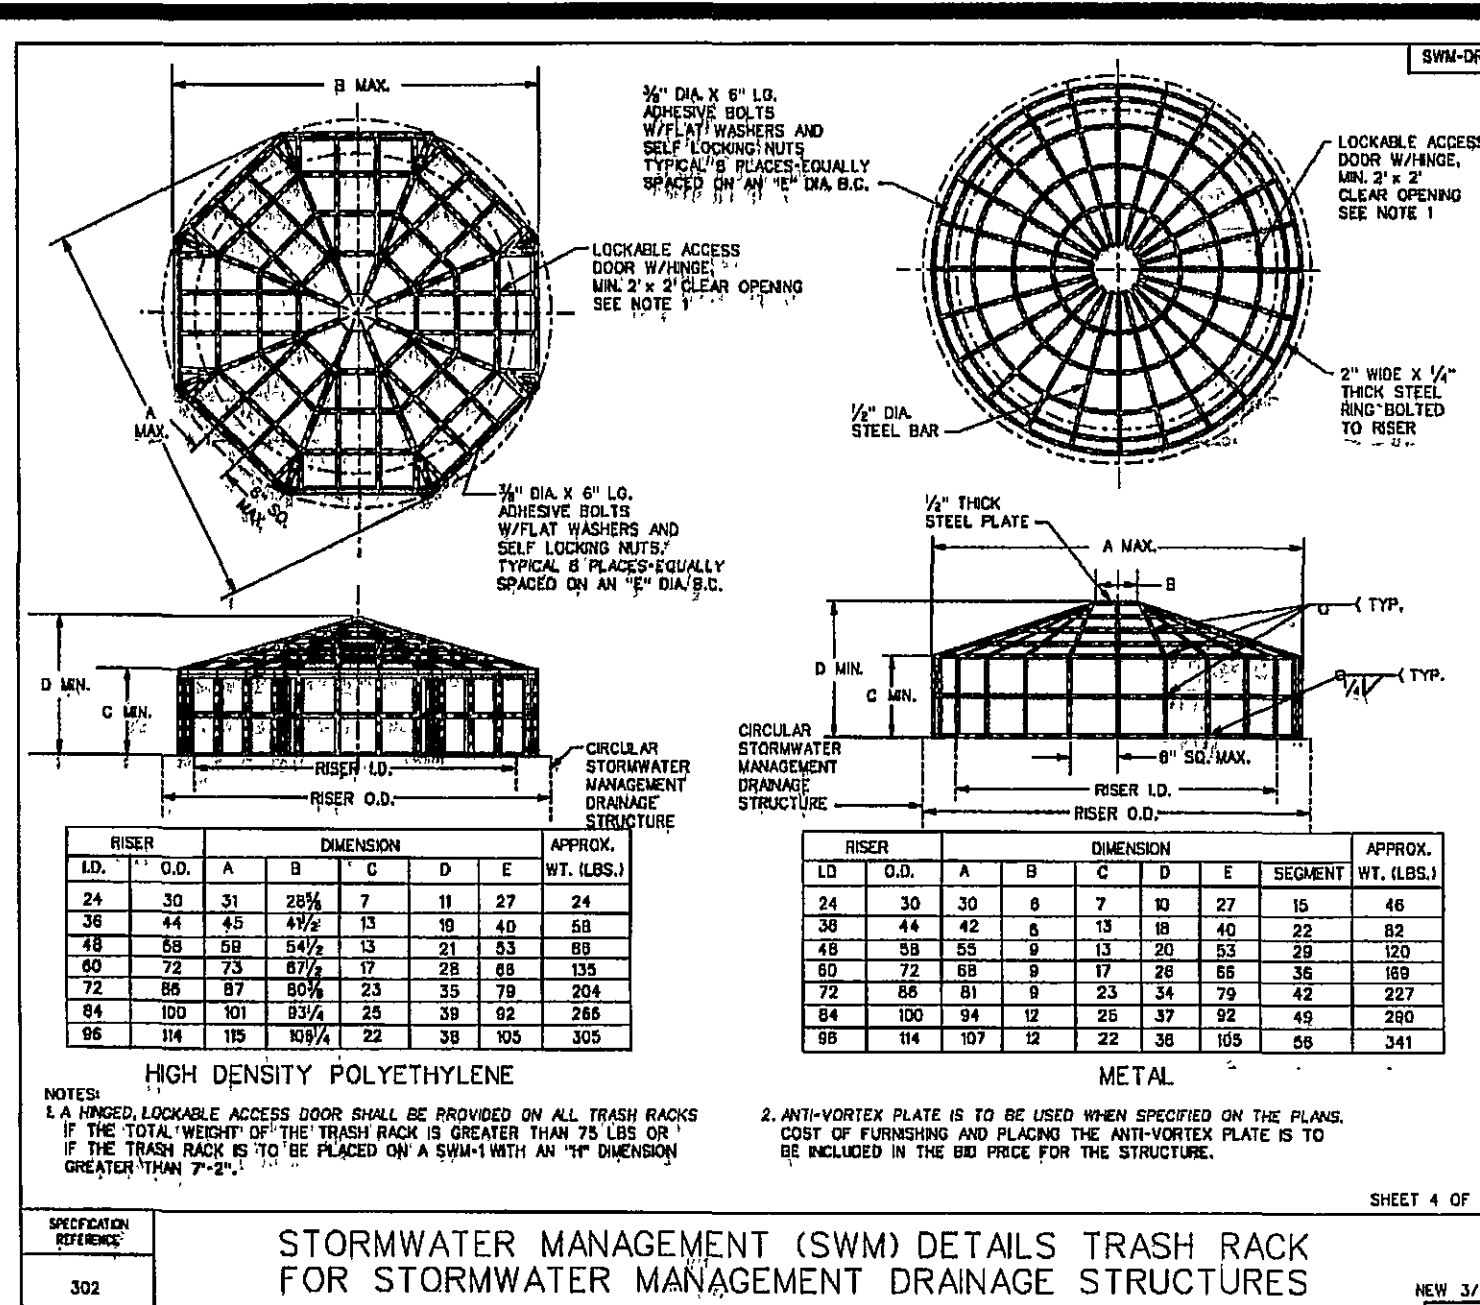
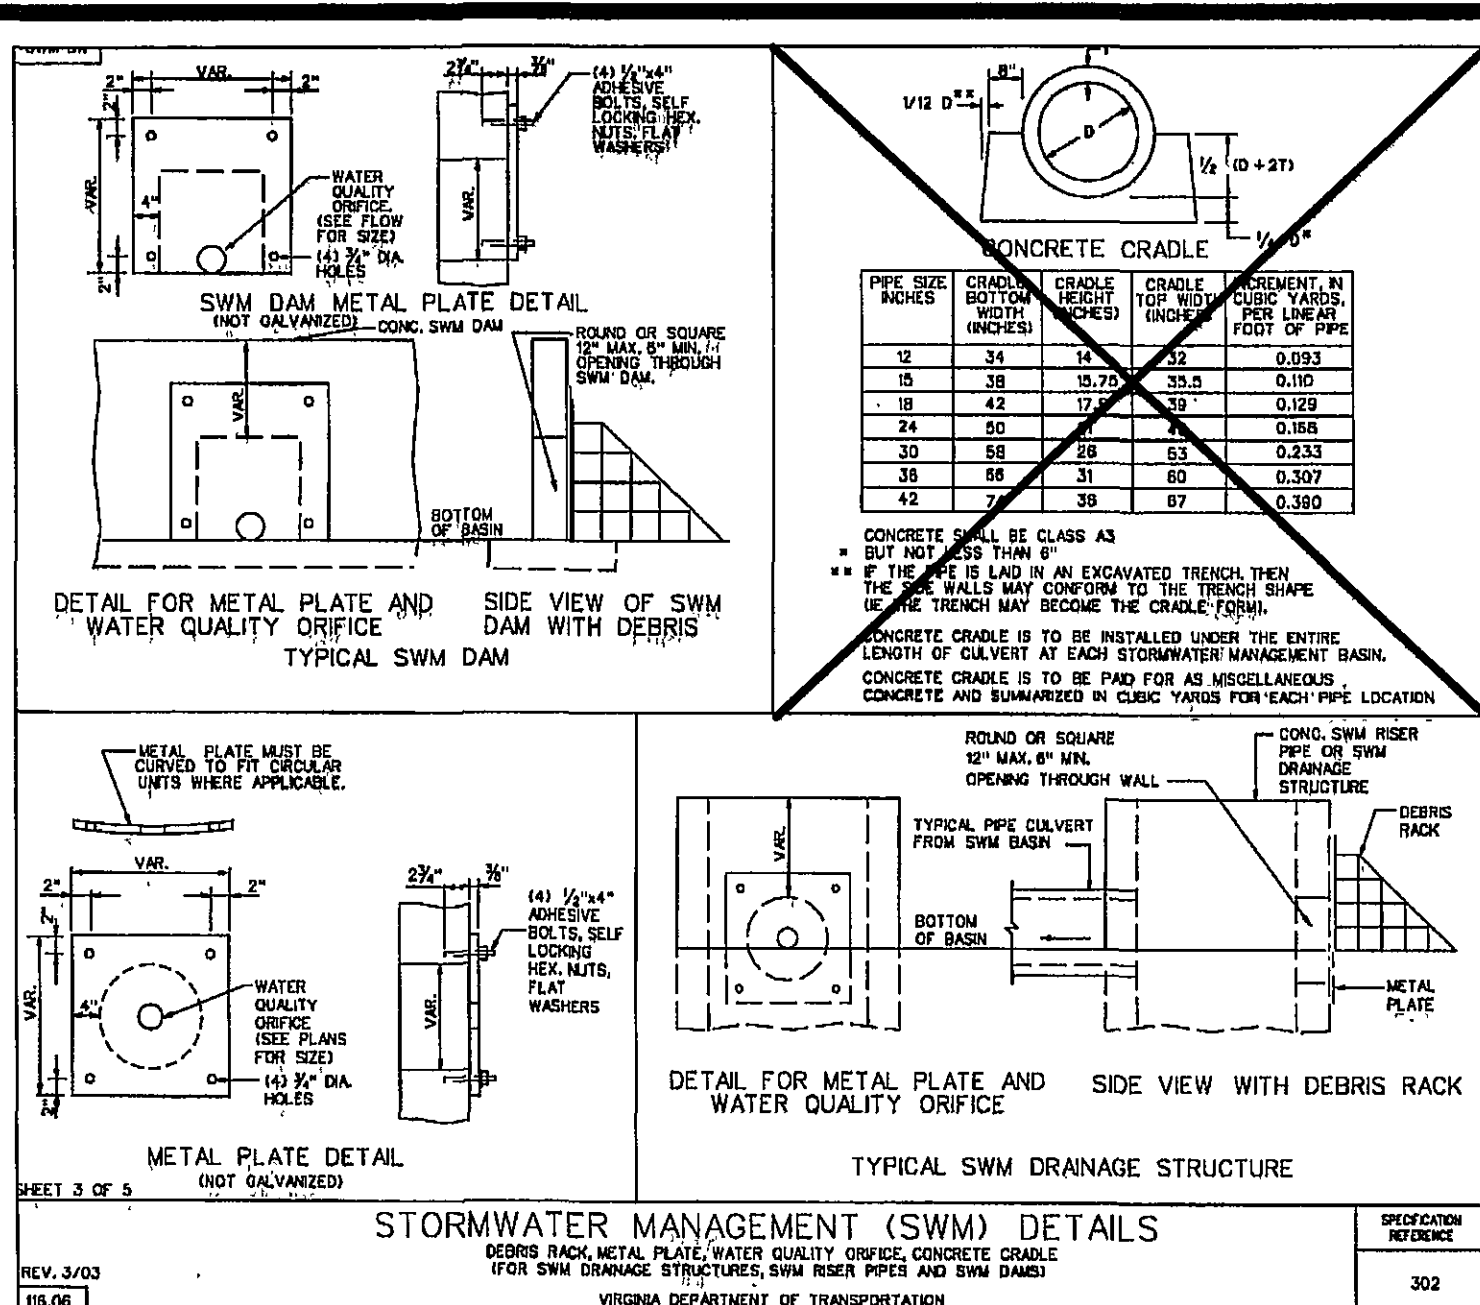
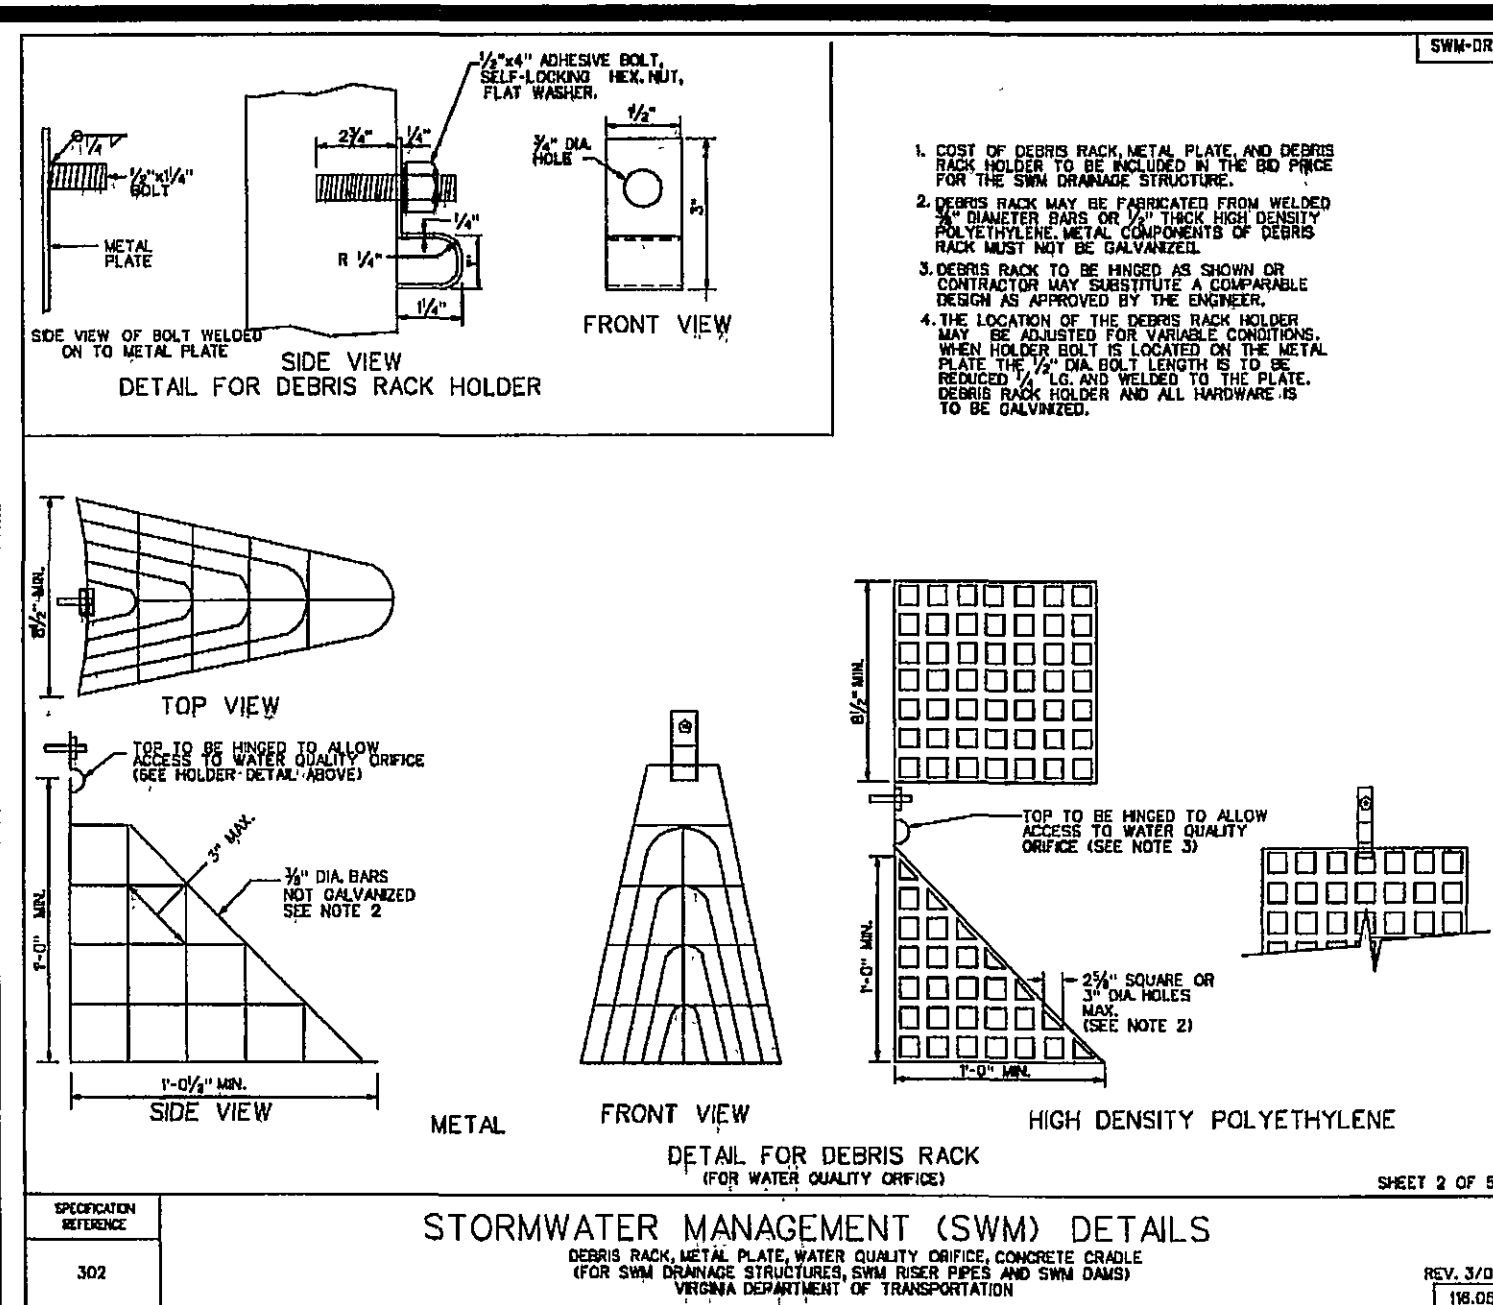


LUMSDEN ASSOCIATES, P.C.
ENGINEERS-SURVEYORS-PLANNERS
ROANOKE, VIRGINIA

4664 BRAMBLETON AVENUE
P.O. BOX 20669
ROANOKE, VIRGINIA 24018

PHONE (540) 774-4411
FAX (540) 772-9445
E-MAIL: MAIL@LUMSDENPC.COM

COMMONWEALTH OF VIRGINIA
THOMAS C. DALE
Lic. No. 039002
12/12/07
PROFESSIONAL ENGINEER

STORMWATER MANAGEMENT DETAILS

ROANOKE CUSTOMER SERVICE CENTER - VIRGINIA DEPARTMENT OF MOTOR VEHICLES
PREPARED FOR
TIMBERBROOK PROPERTIES III, LLC
CATAWBA MAGISTERIAL DISTRICT
ROANOKE COUNTY, VIRGINIA

REVISIONS
NO. DATE DESCRIPTION
1 12/12/07

DATE: December 12, 2007
SCALE: 1" = 30'
COMMISSION NO.: 2007-170
SHEET 6 OF 11