


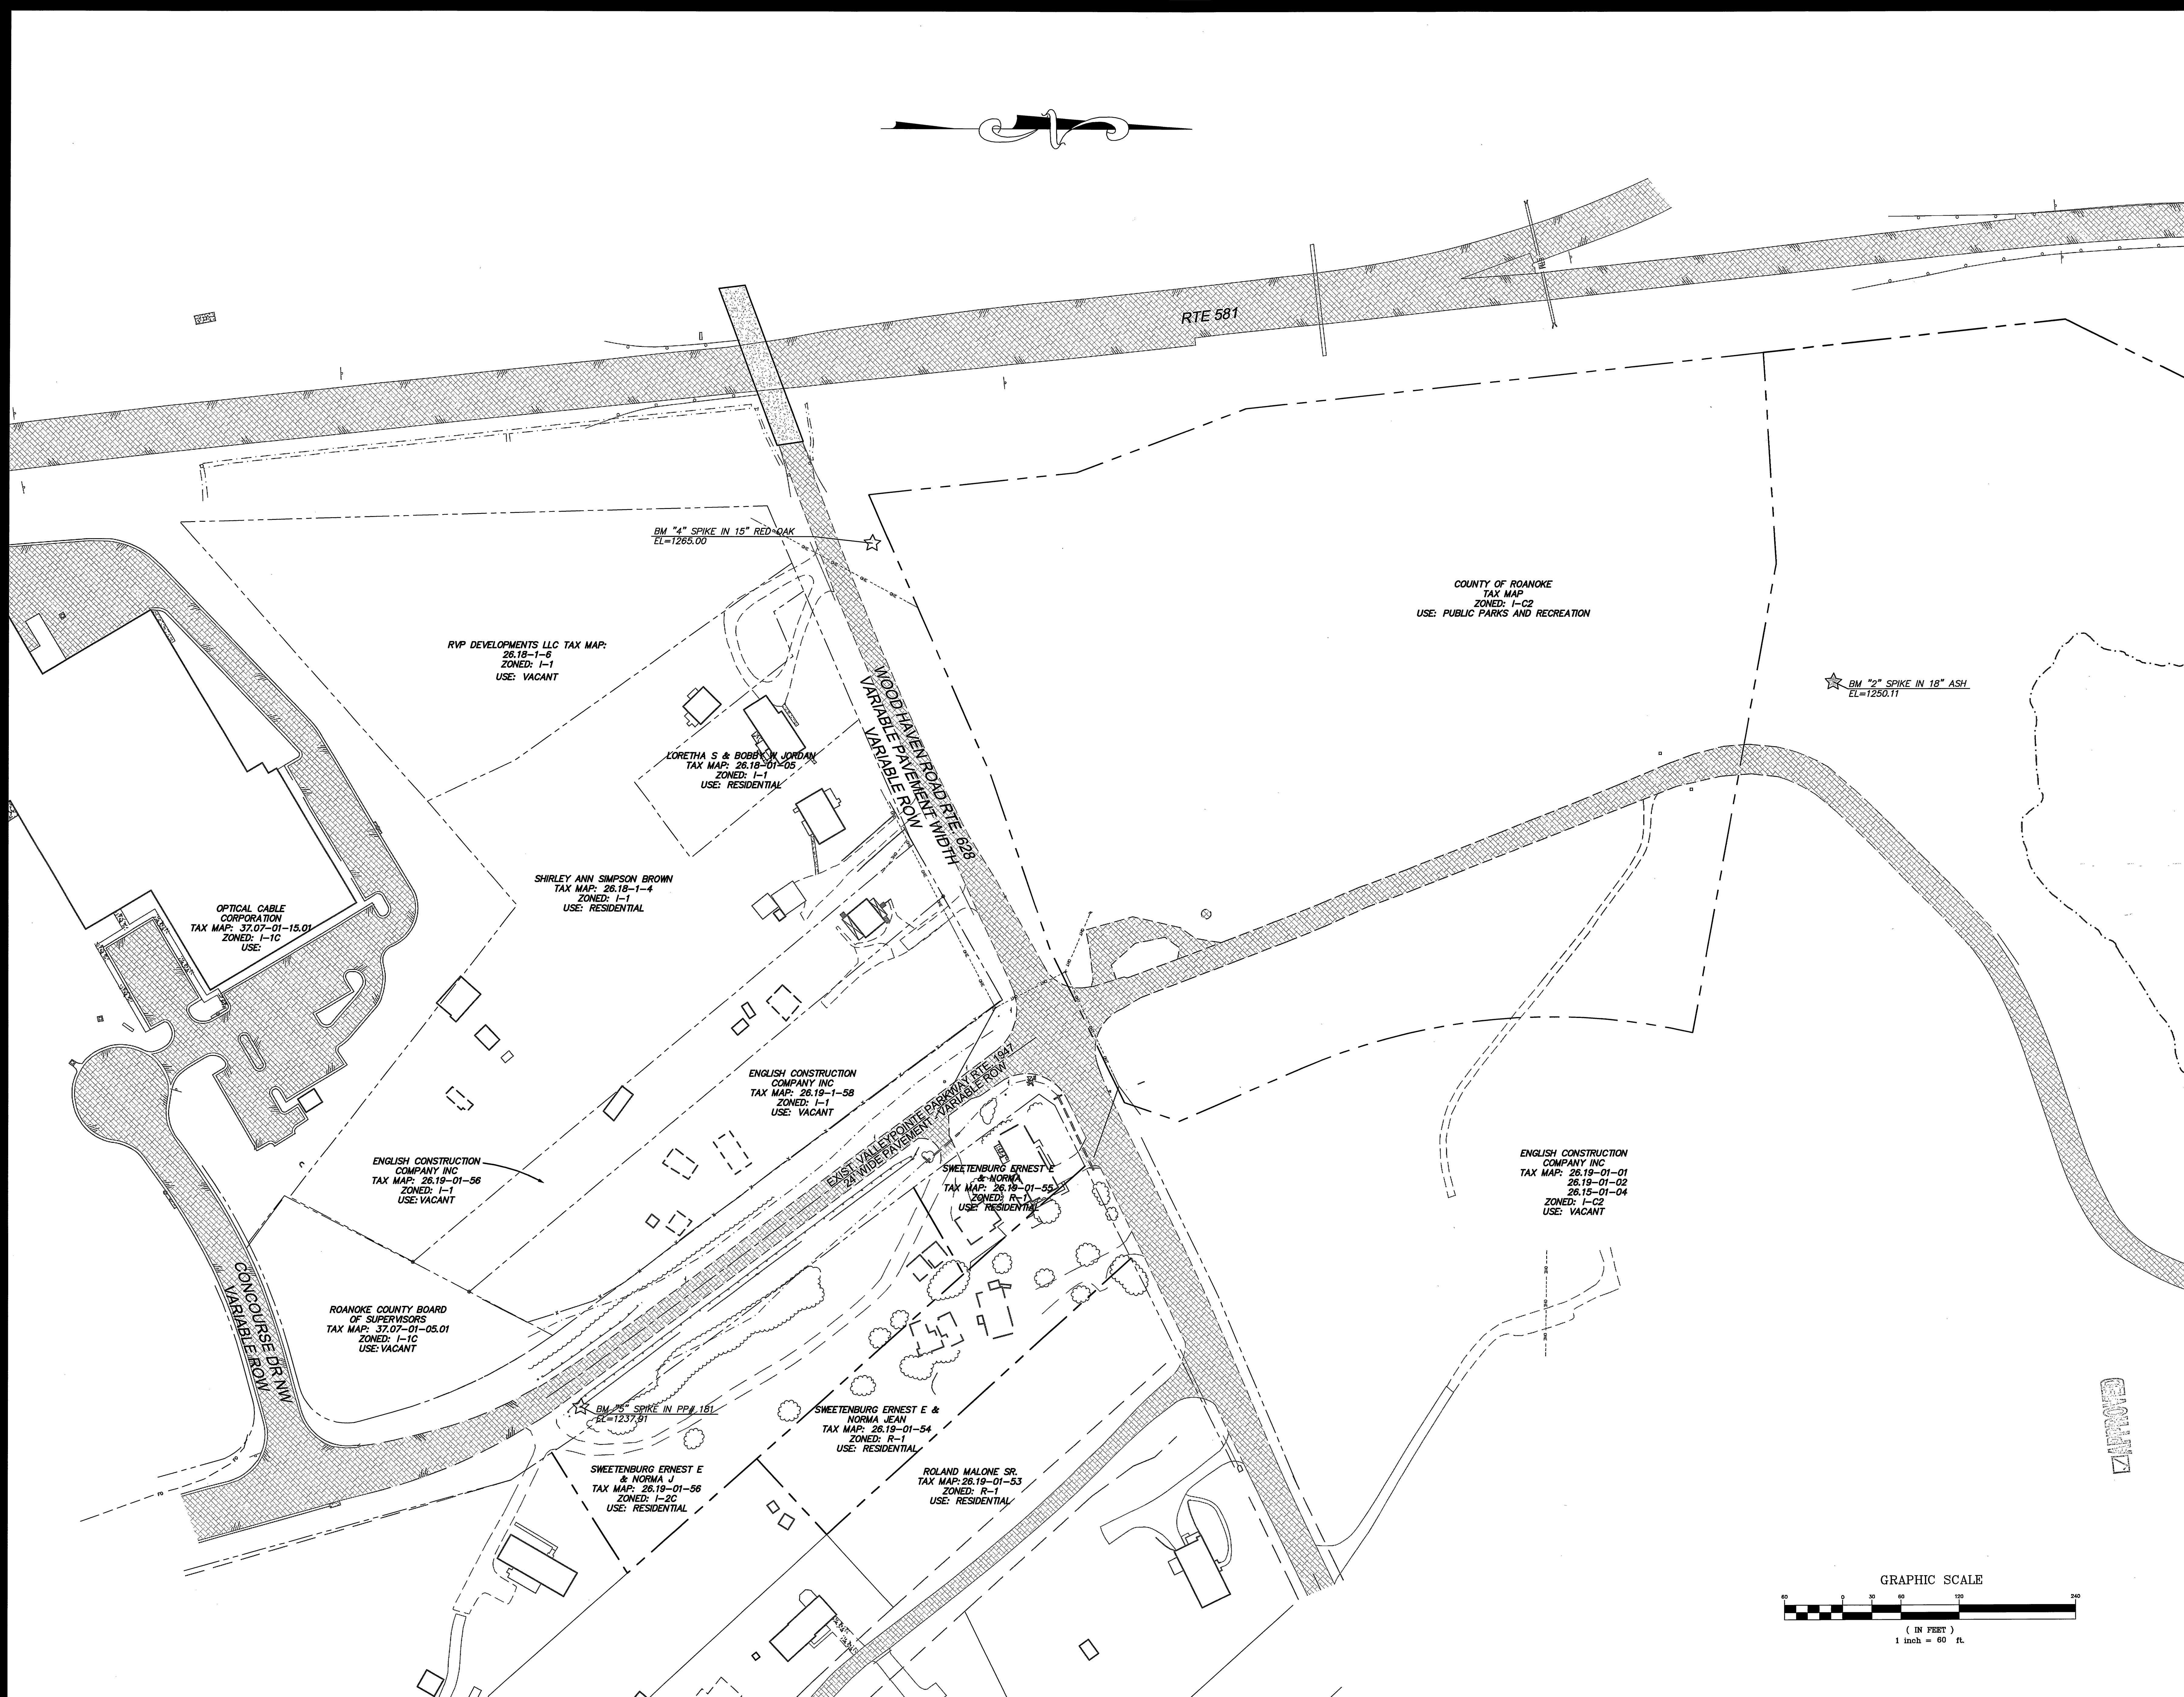

501 SOUTHLAKE BOULEVARD, RICHMOND, VIRGINIA, 23286
PHONE (804) 794-7555 FAX (804) 379-8650
MOSELEYARCHITECTS.COM

TIMMONS GROUP
 YOUR VISION ACHIEVED THROUGH OURS



THIS DRAWING PREPARED AT THE
CORPORATE OFFICE
 1001 Boulders Parkway, Suite 300
 Richmond, VA 23223
 TEL 804.200.6900
 FAX 804.360.1016
 www.timmonsgroup.com

**NEW MULTIGENERATIONAL
RECREATION CENTER
HOLLINS MAGISTERIAL DISTRICT
ROANOKE COUNTY, VIRGINIA**

PROJECT NO:	DATE:
461920	JUNE 3, 2008
REVISIONS:	AUGUST 6, 2008
DRAWN BY:	WLP
REVIEWED BY:	SEC

EXISTING PARCEL INFORMATION

C1.1

GRAPHIC SCALE

(IN FEET)
1 inch = 60 ft.