EROSION-SILTATION CONTROL

COST ESTIMATE

QUANTITY | UNIT COST | TOTAL COST

6,000

\$ 3000

ALL COSTS GIVEN ARE COMPLETE IN PLACE

CONSTRUCTION


ENTRANCE

FILTER CLUTH DRIGINAL GROUND

CDARSE AGGREGATE **

67 CU. YD./ACRE/ (EXCAVATED)

COUNTY OF ROANOKE E&S DETAILS

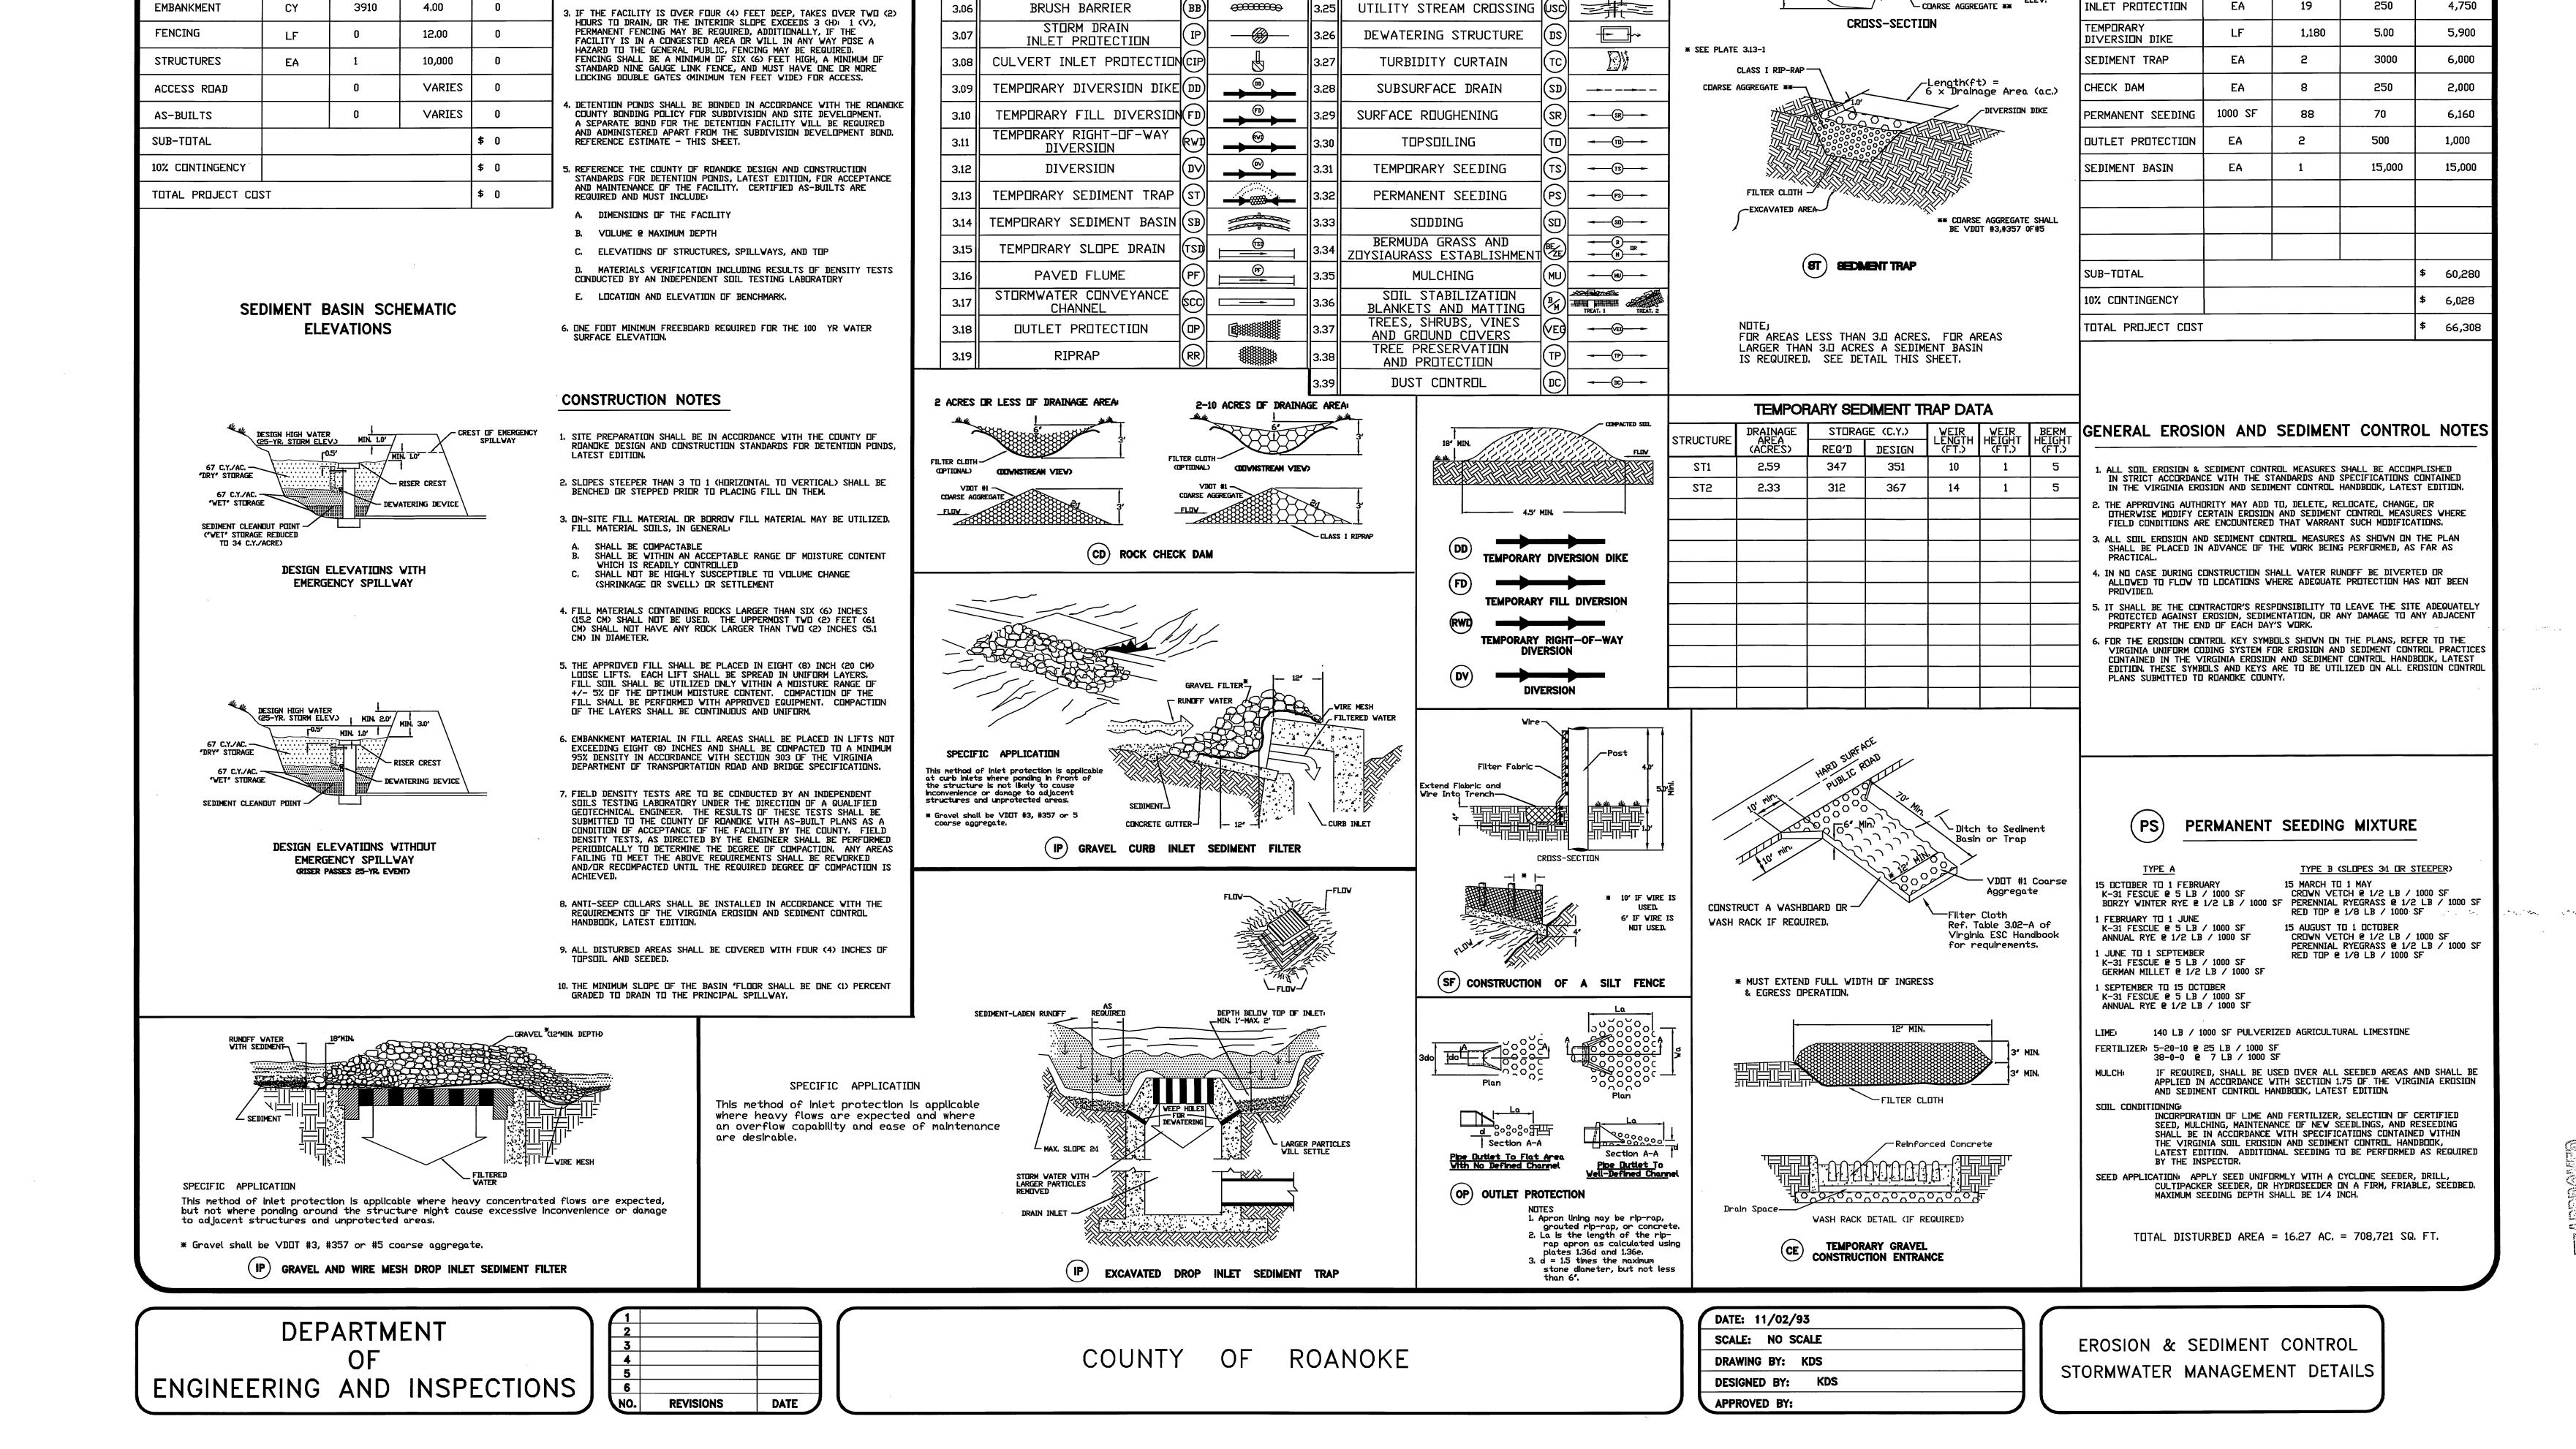

TITLE

TEMPORARY GRAVE

CONSTRUCTION ENTRANCE CONSTRUCTION ROAD

STABILIZATION

STRAW BALE BARRIER

SILT FENCE

SAFETY FENCE

STORMWATER MANAGEMENT

ALL COSTS GIVEN ARE COMPLETE IN PLACE

DESCRIPTION

CLEARING & GRUBBING

EXCA∨ATI□N

COST ESTIMATE

QUANTITY

UNIT COST TOTAL COST

70,000

GENERAL NOTES

DETENTION PONDS, LATEST EDITION.

DESIGN OF DETENTION BASINS SHALL CONFORM TO THE REQUIREMENTS

PROFESSIONAL ENGINEER LICENSED TO PRACTICE IN THE COMMONWEALTH

2. ACCESS TO THE FACILITY MUST BE PROVIDED IN ACCORDANCE WITH THE

COUNTY OF ROANDKE DESIGN AND CONSTRUCTION STANDARDS FOR

OF THE COUNTY OF ROANDKE DRAINAGE STANDARDS (REF. SECTIONS 503.02, 503.03, AND 505.02). THE DESIGN OF THE FACILITY AND

PREPARATION OF AS-BUILT PLANS SHALL BE BY A CERTIFIED

SYMBOL

KEY SYMBOL

TITLE

ROCK CHECK DAMS

LEVEL SPREADER

VEGETATIVE STREAMBANK

STRUCTURAL STREAMBANK

STABILIZATION

STABILIZATION

TEMPORARY VEHICULAR

STREAM CROSSING