
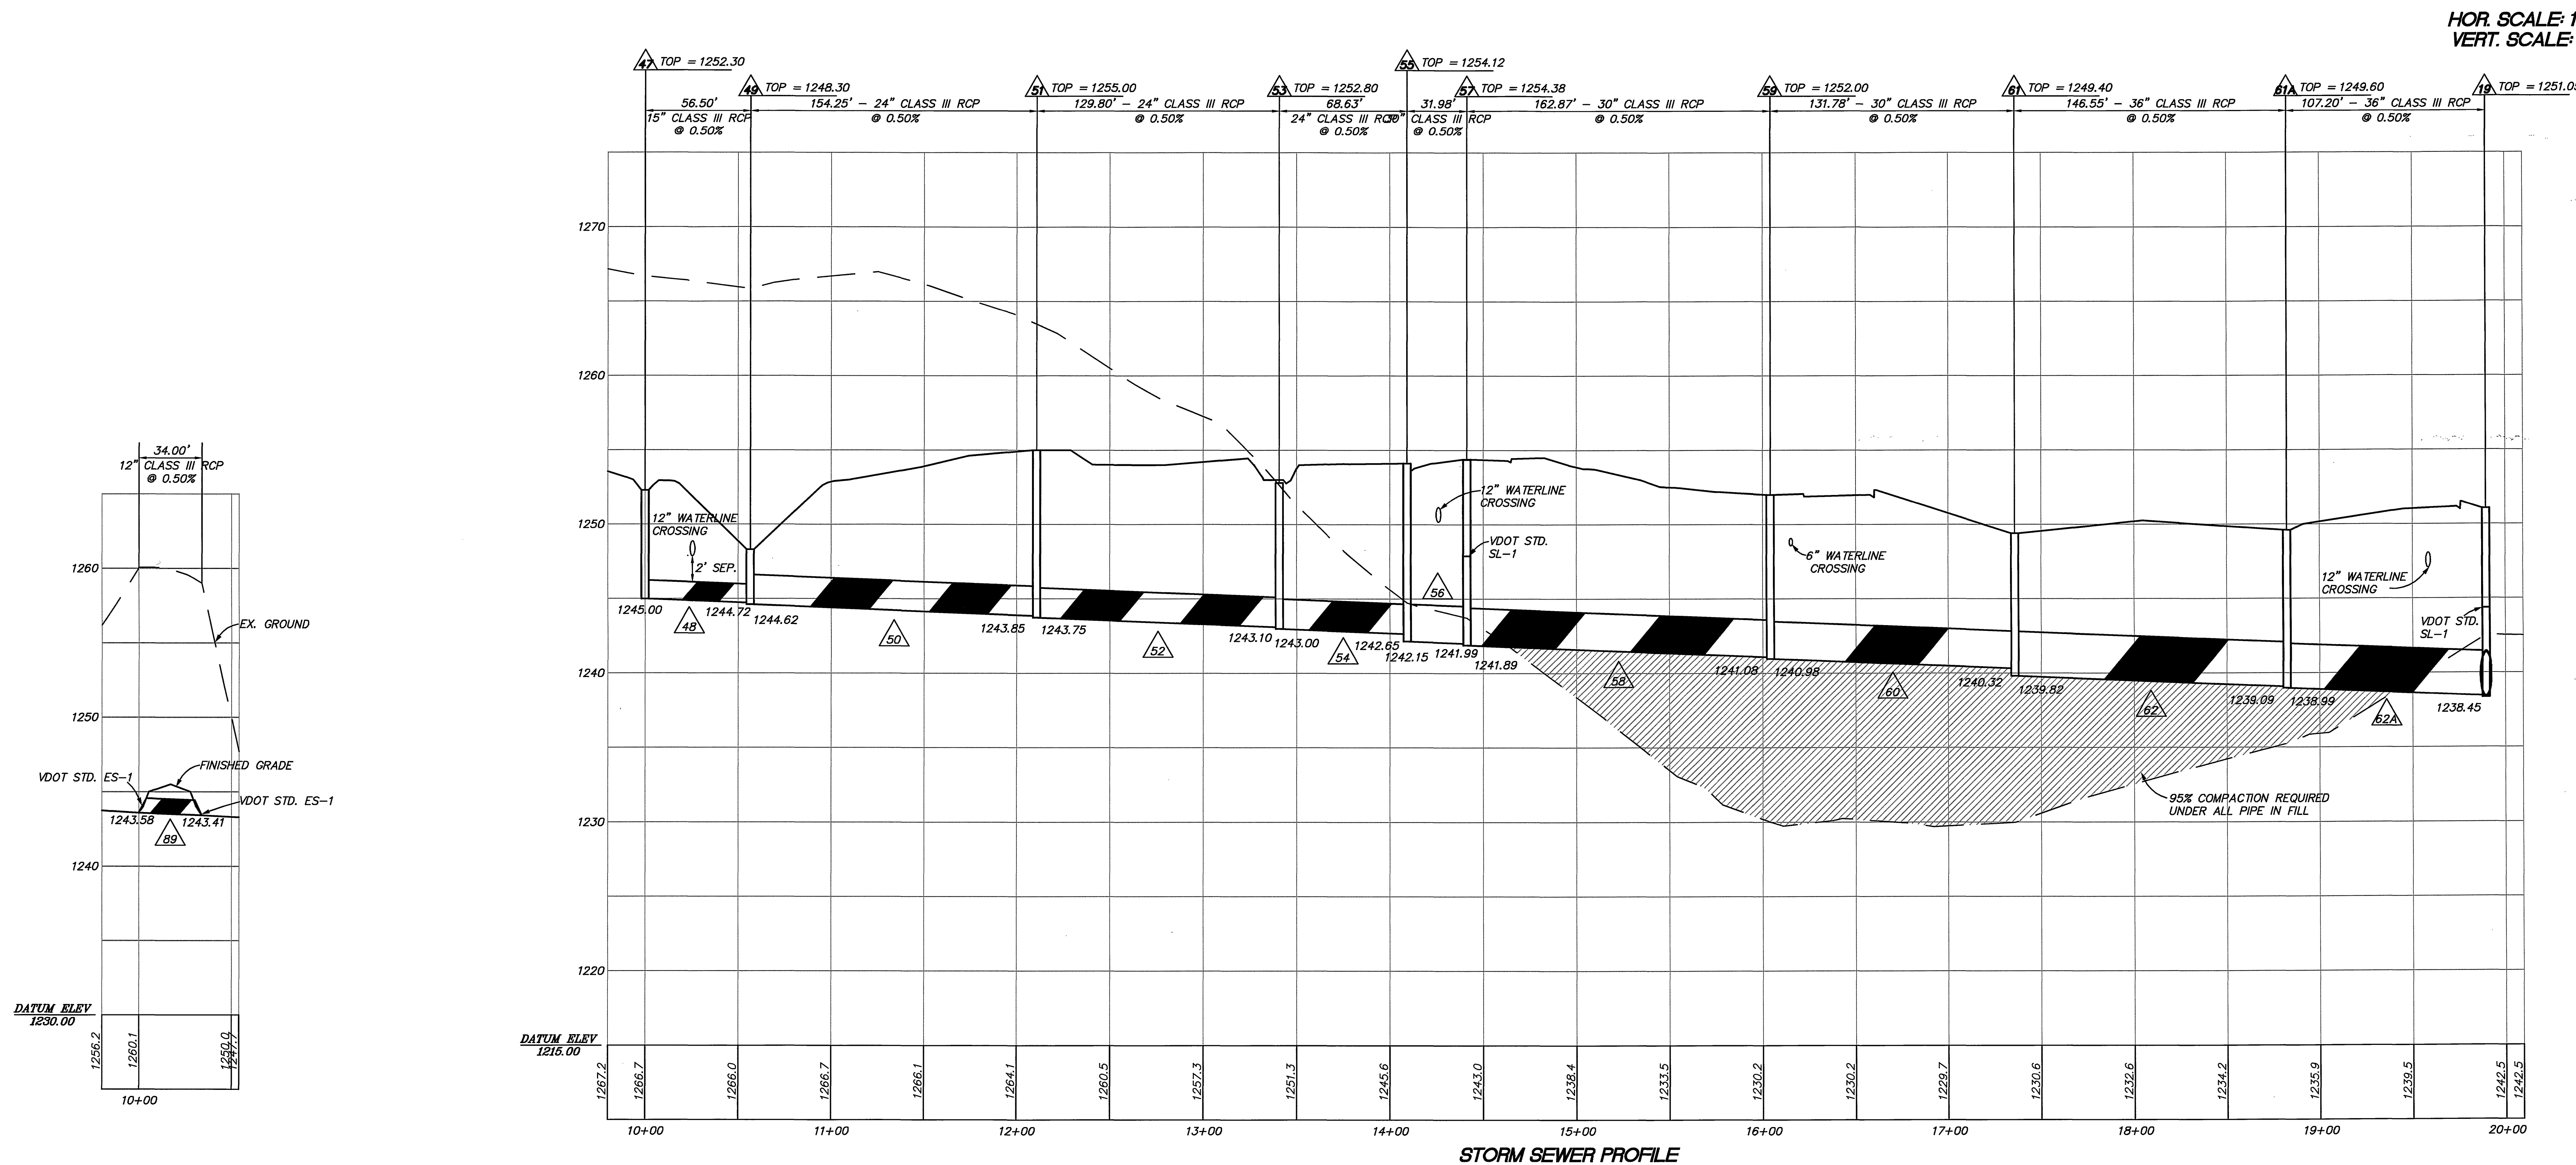
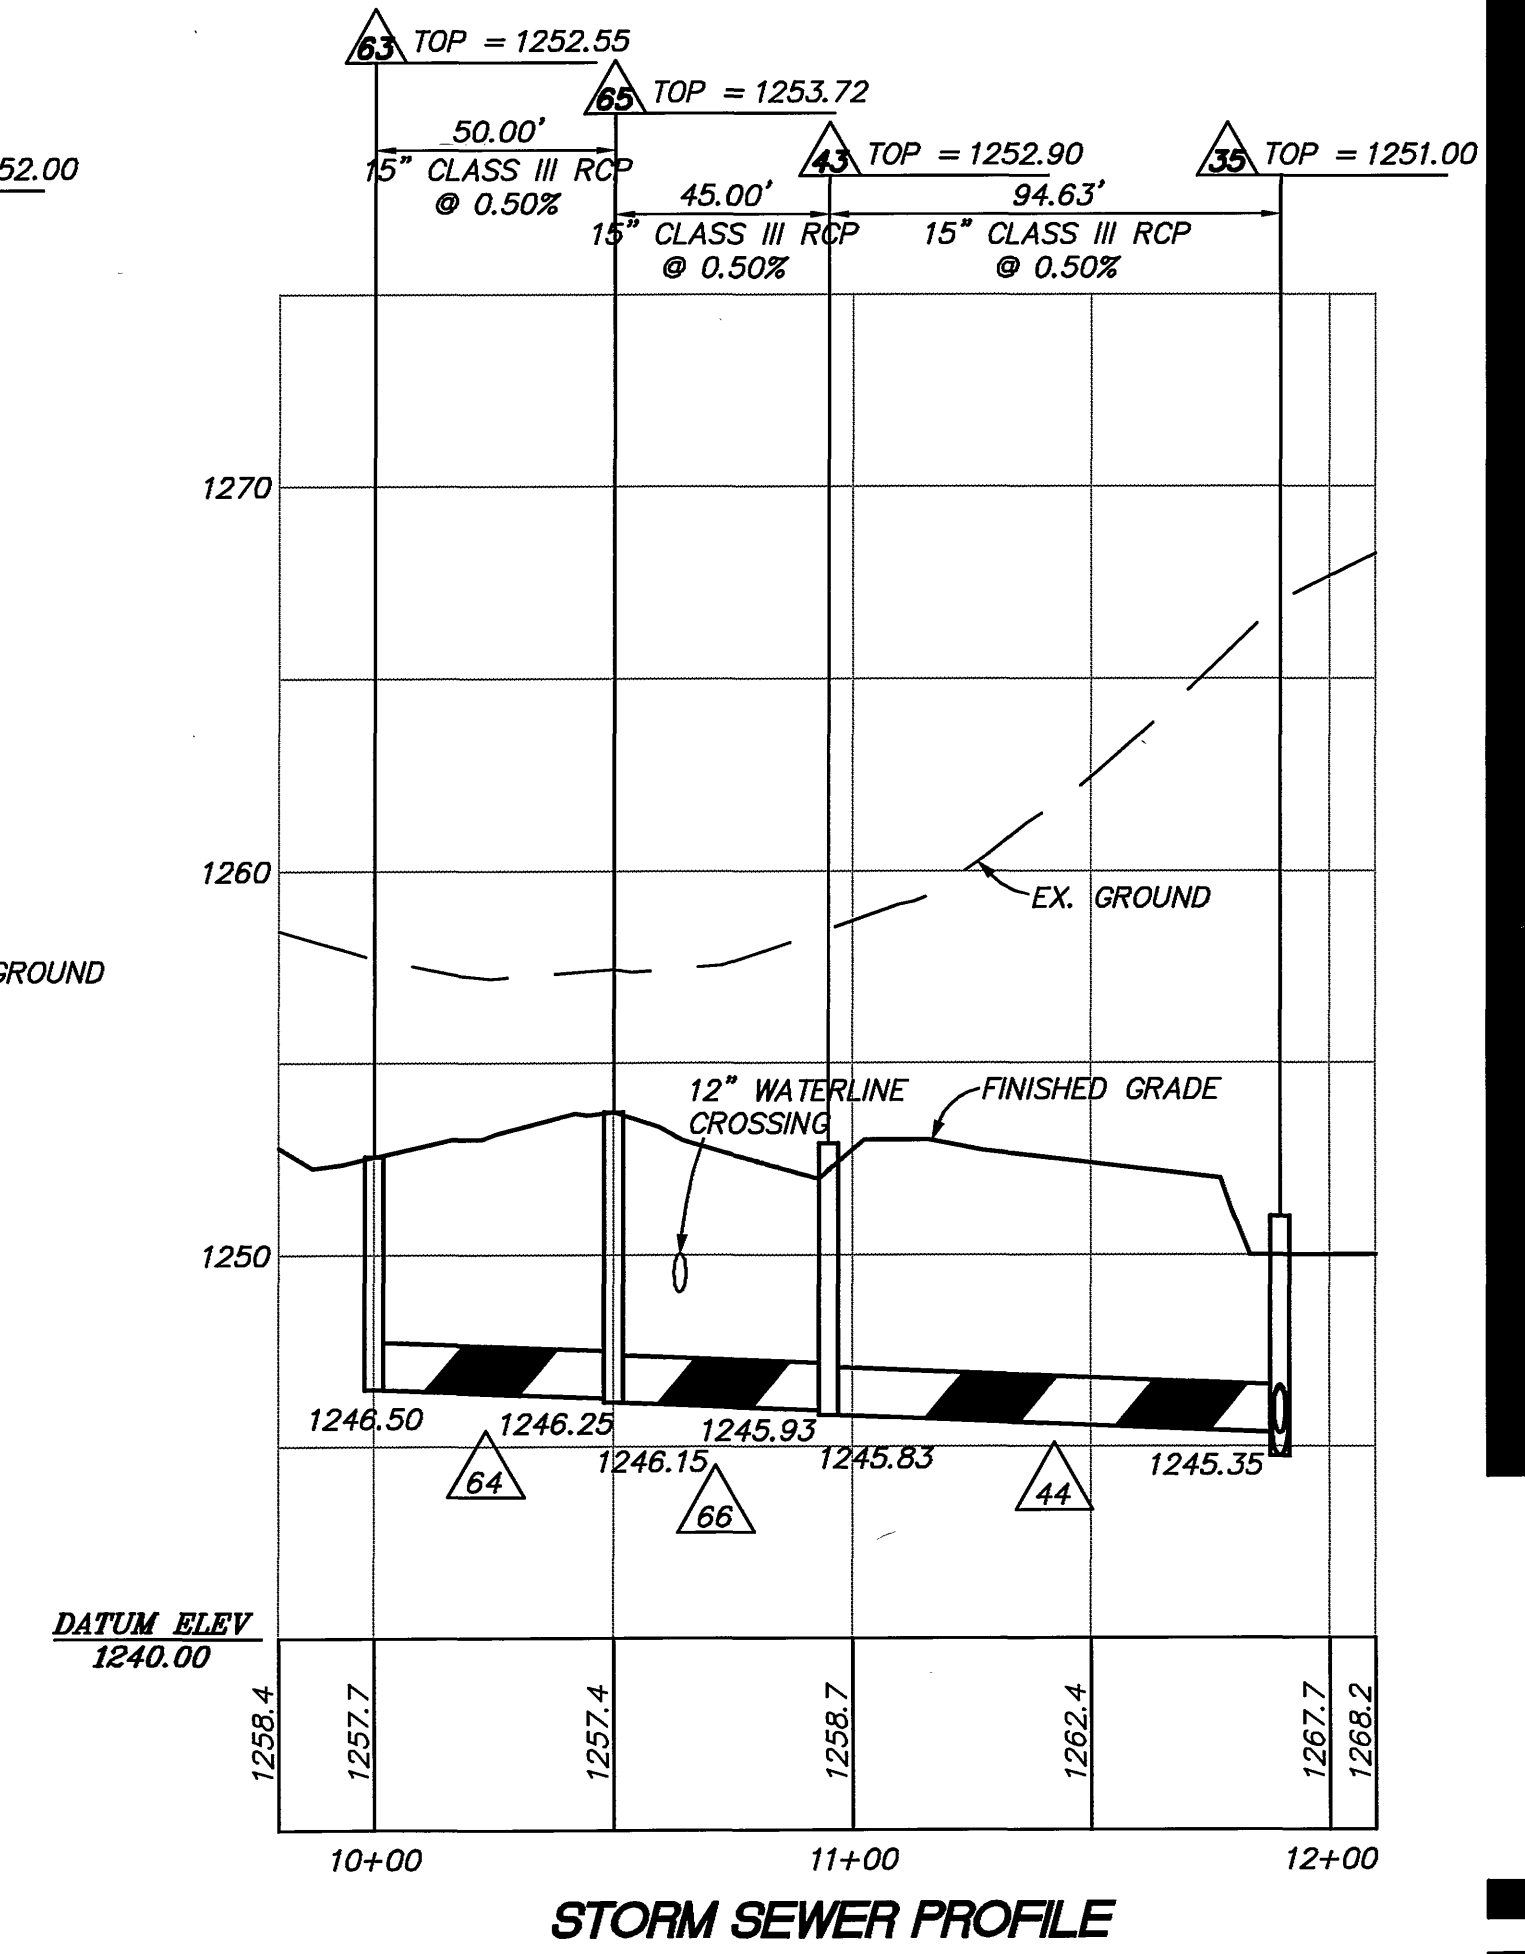
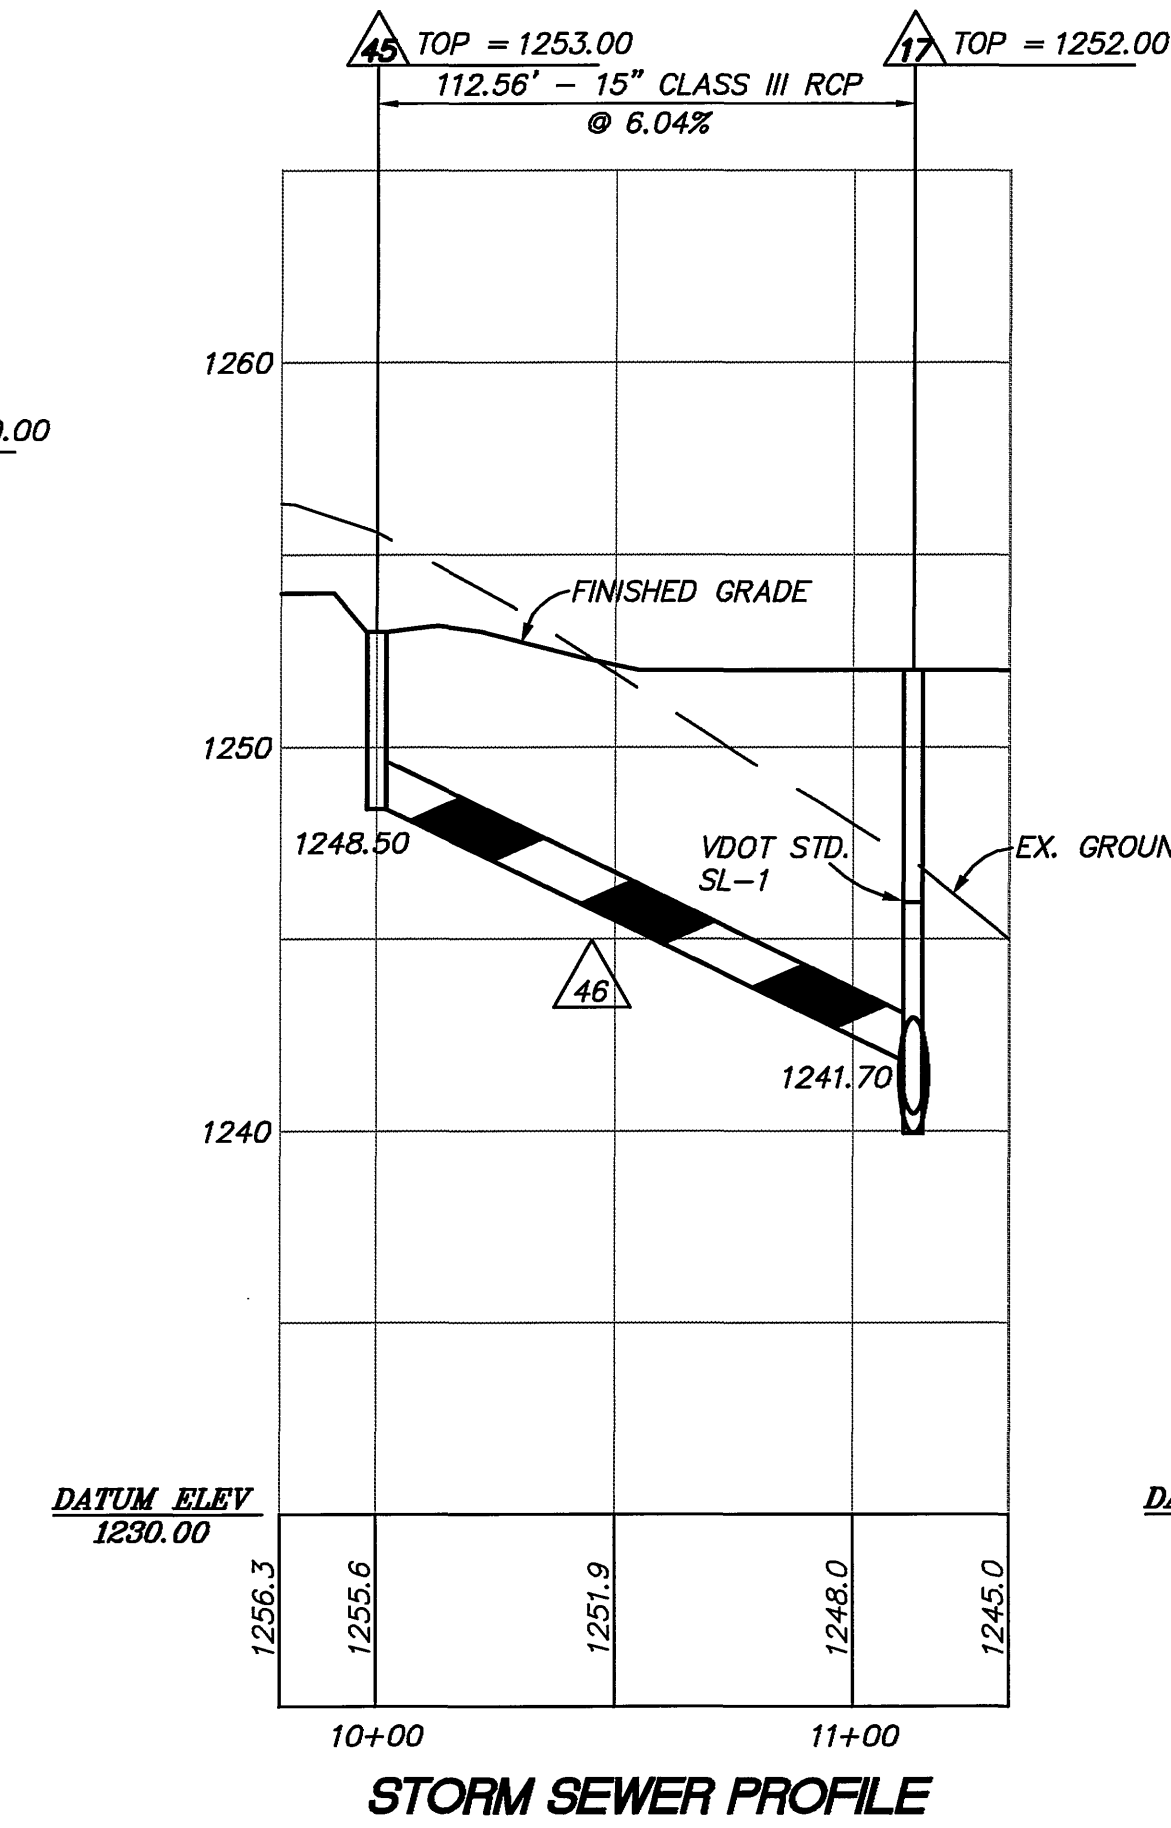
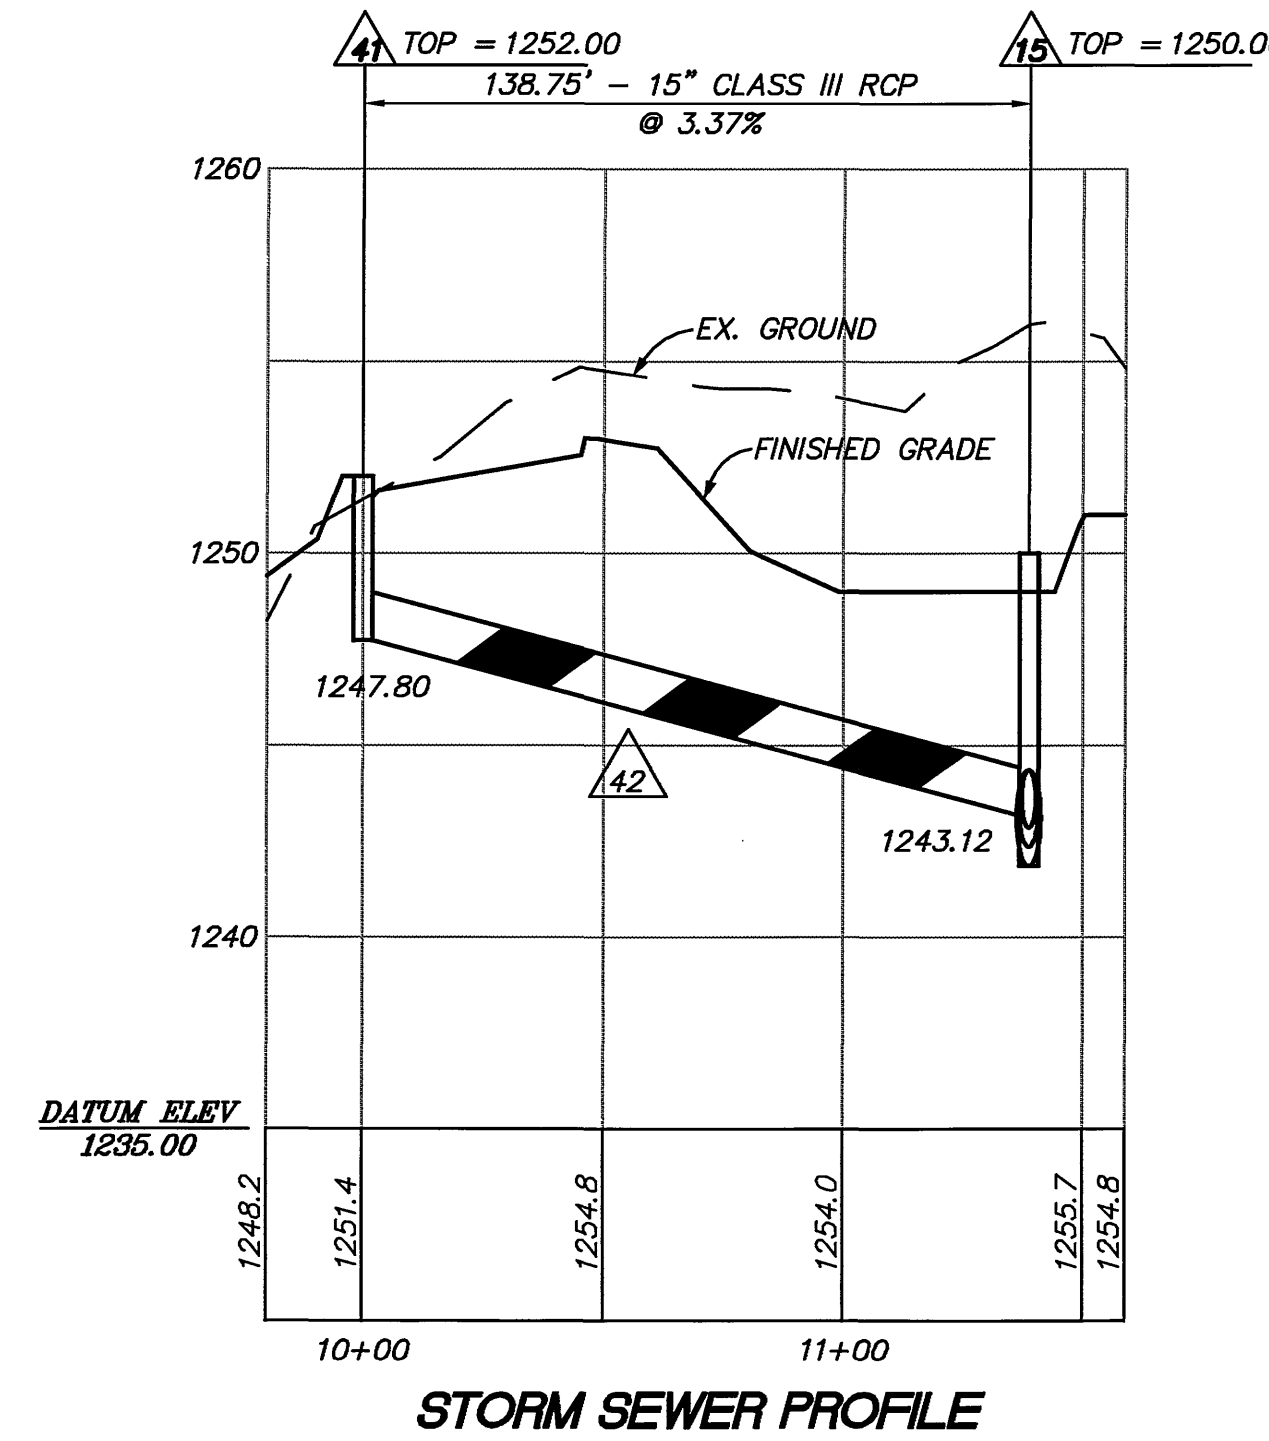


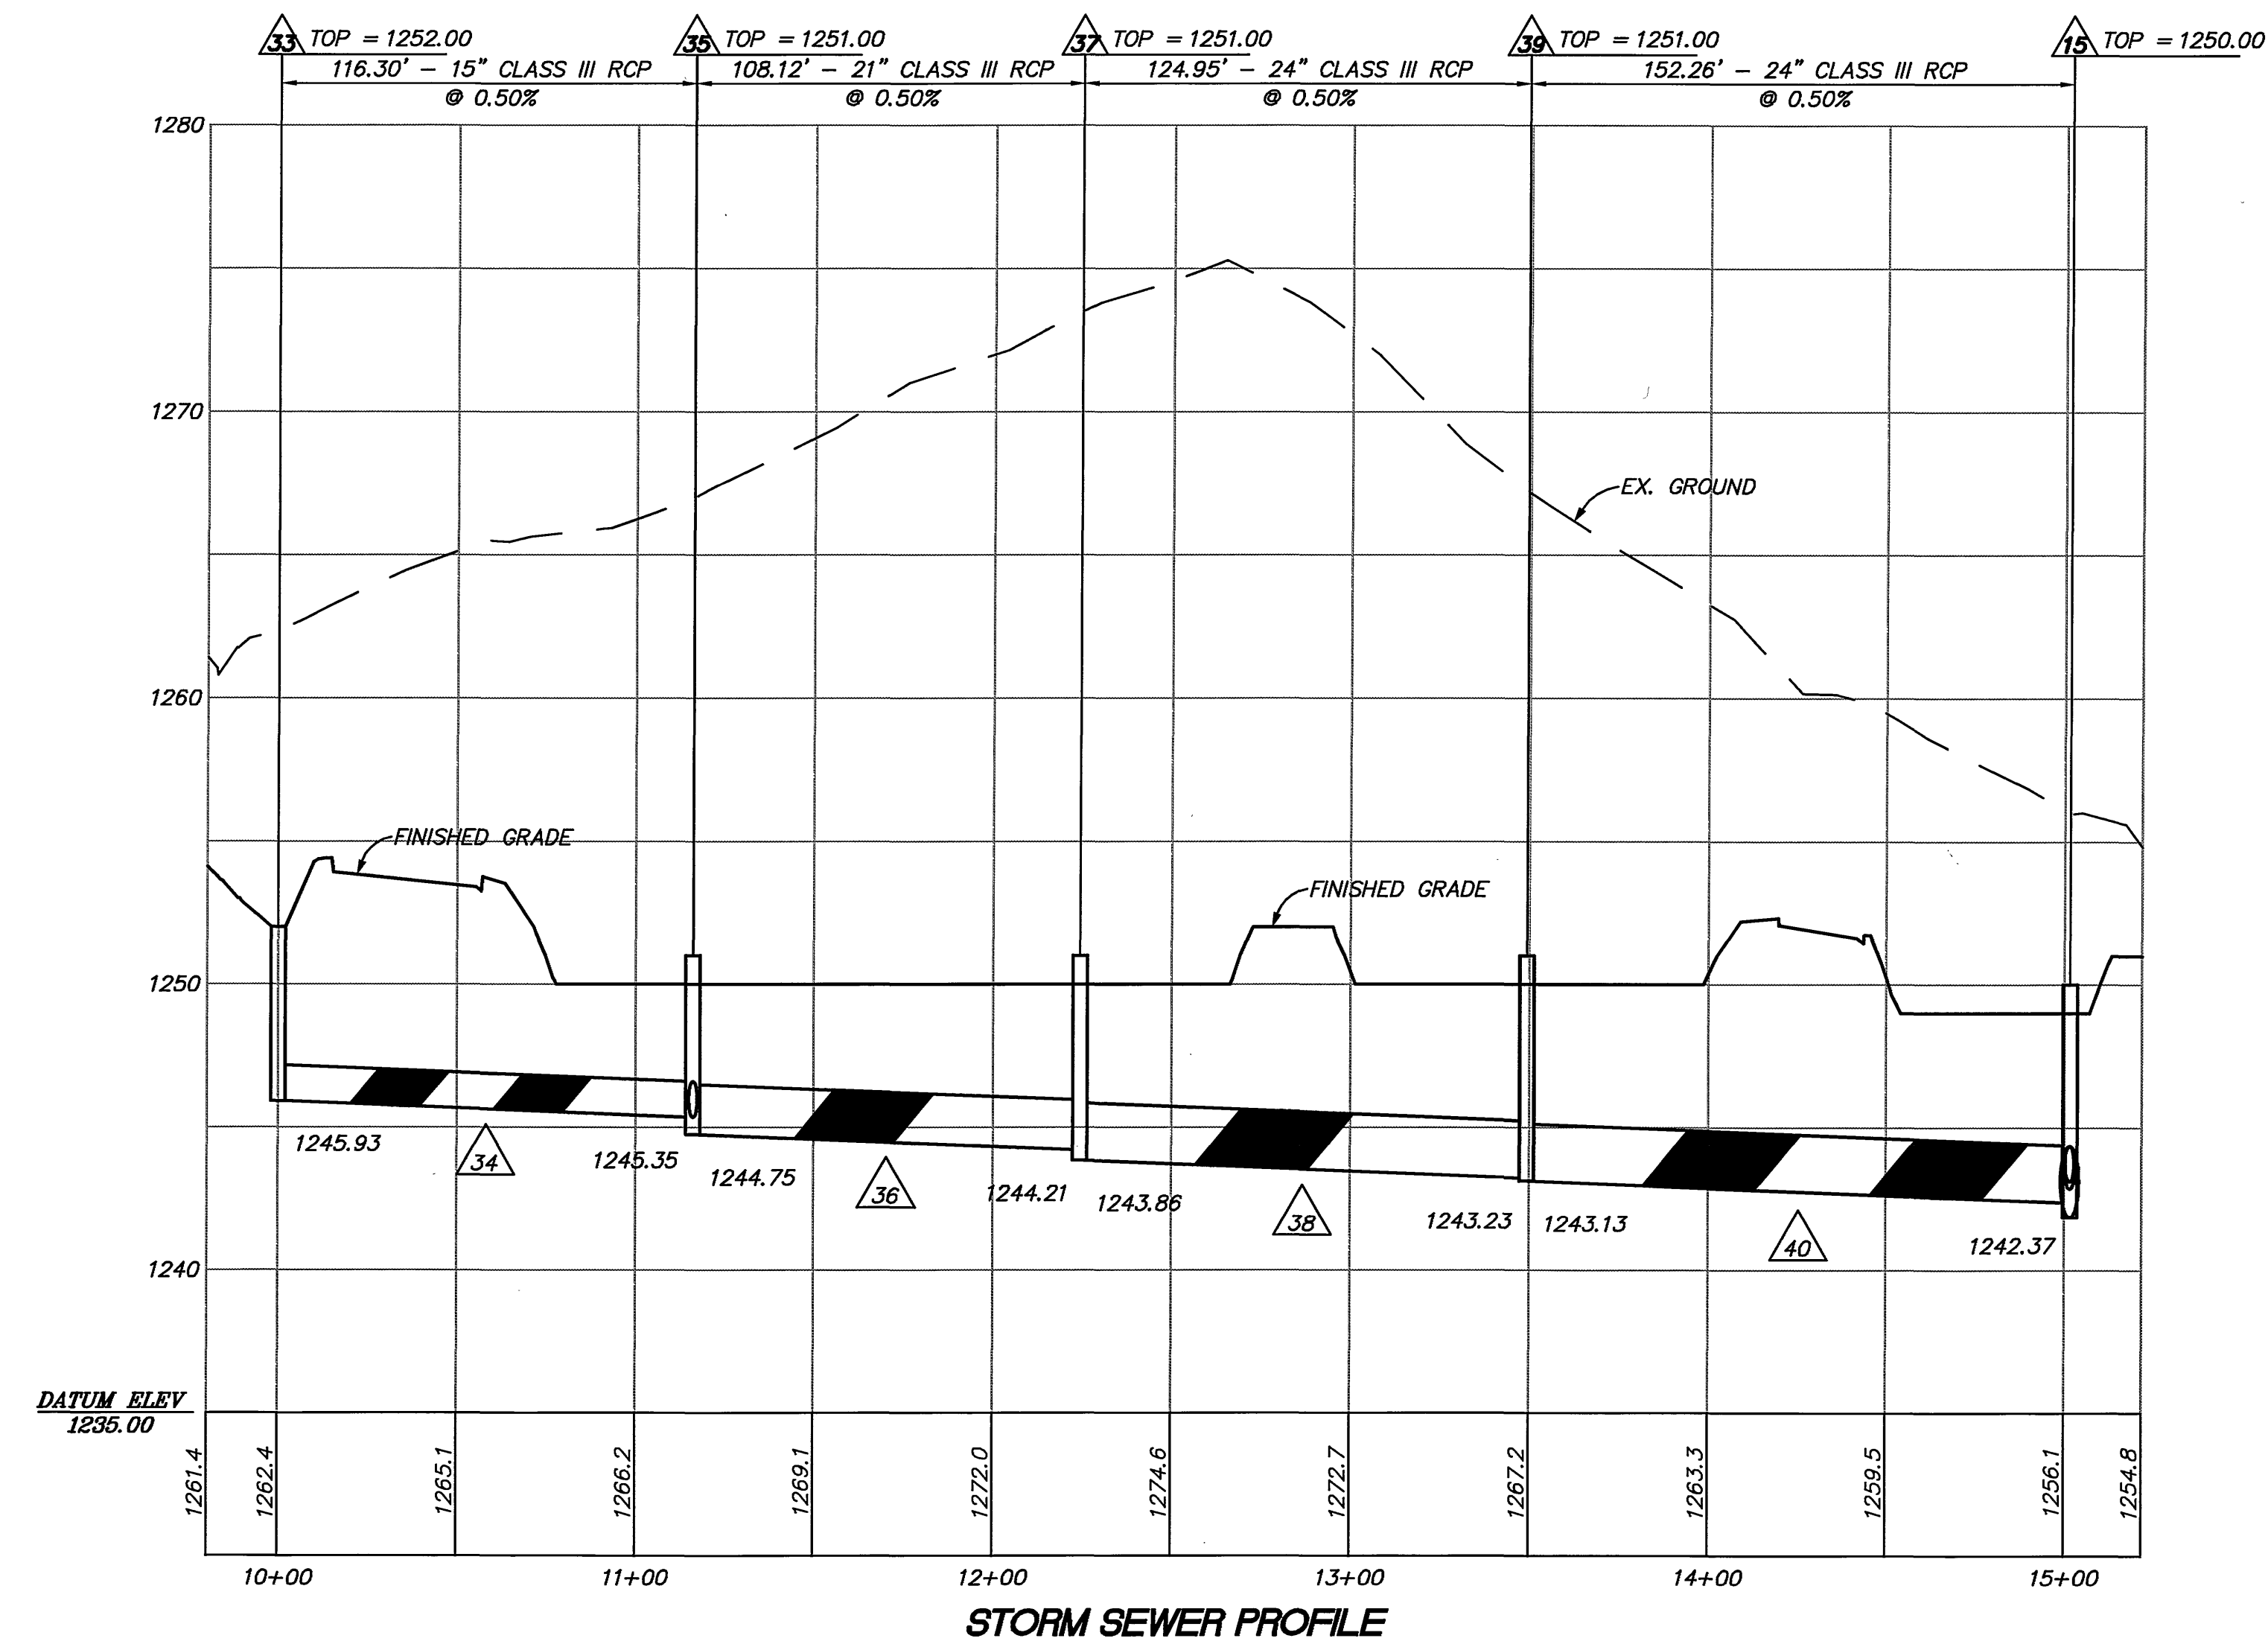

HOR. SCALE: 1"=40'
VERT. SCALE: 1"=5'

**NEW MULTIGENERATIONAL
RECREATION CENTER**
HOLLINS MAGISTERIAL DISTRICT
ROANOKE COUNTY, VIRGINIA

TIMMONS GROUP
ARCHITECTS
1000 S. HARRISON STREET, SUITE 100
FALLS CHURCH, VA 22044
TEL: 703.261.1000
WWW.TIMMONSGROUP.COM

MOSELEY ARCHITECTS
A PROFESSIONAL CORPORATION
FIRST CHOICE
Public-Private Partners
601 SOUTH LAKE BOULEVARD, RICHMOND, VIRGINIA 23266
PHONE (804) 794-7655 FAX (804) 975-6640
MOSELEYARCHITECTS.COM

PROJ. NO. 44120
DATE JUNE 3, 2008
REVISIONS AUGUST 6, 2008
DRAWN BY: WJP
CHECKED BY: SEB

STORM
SEWER
PROFILES

C5.1