


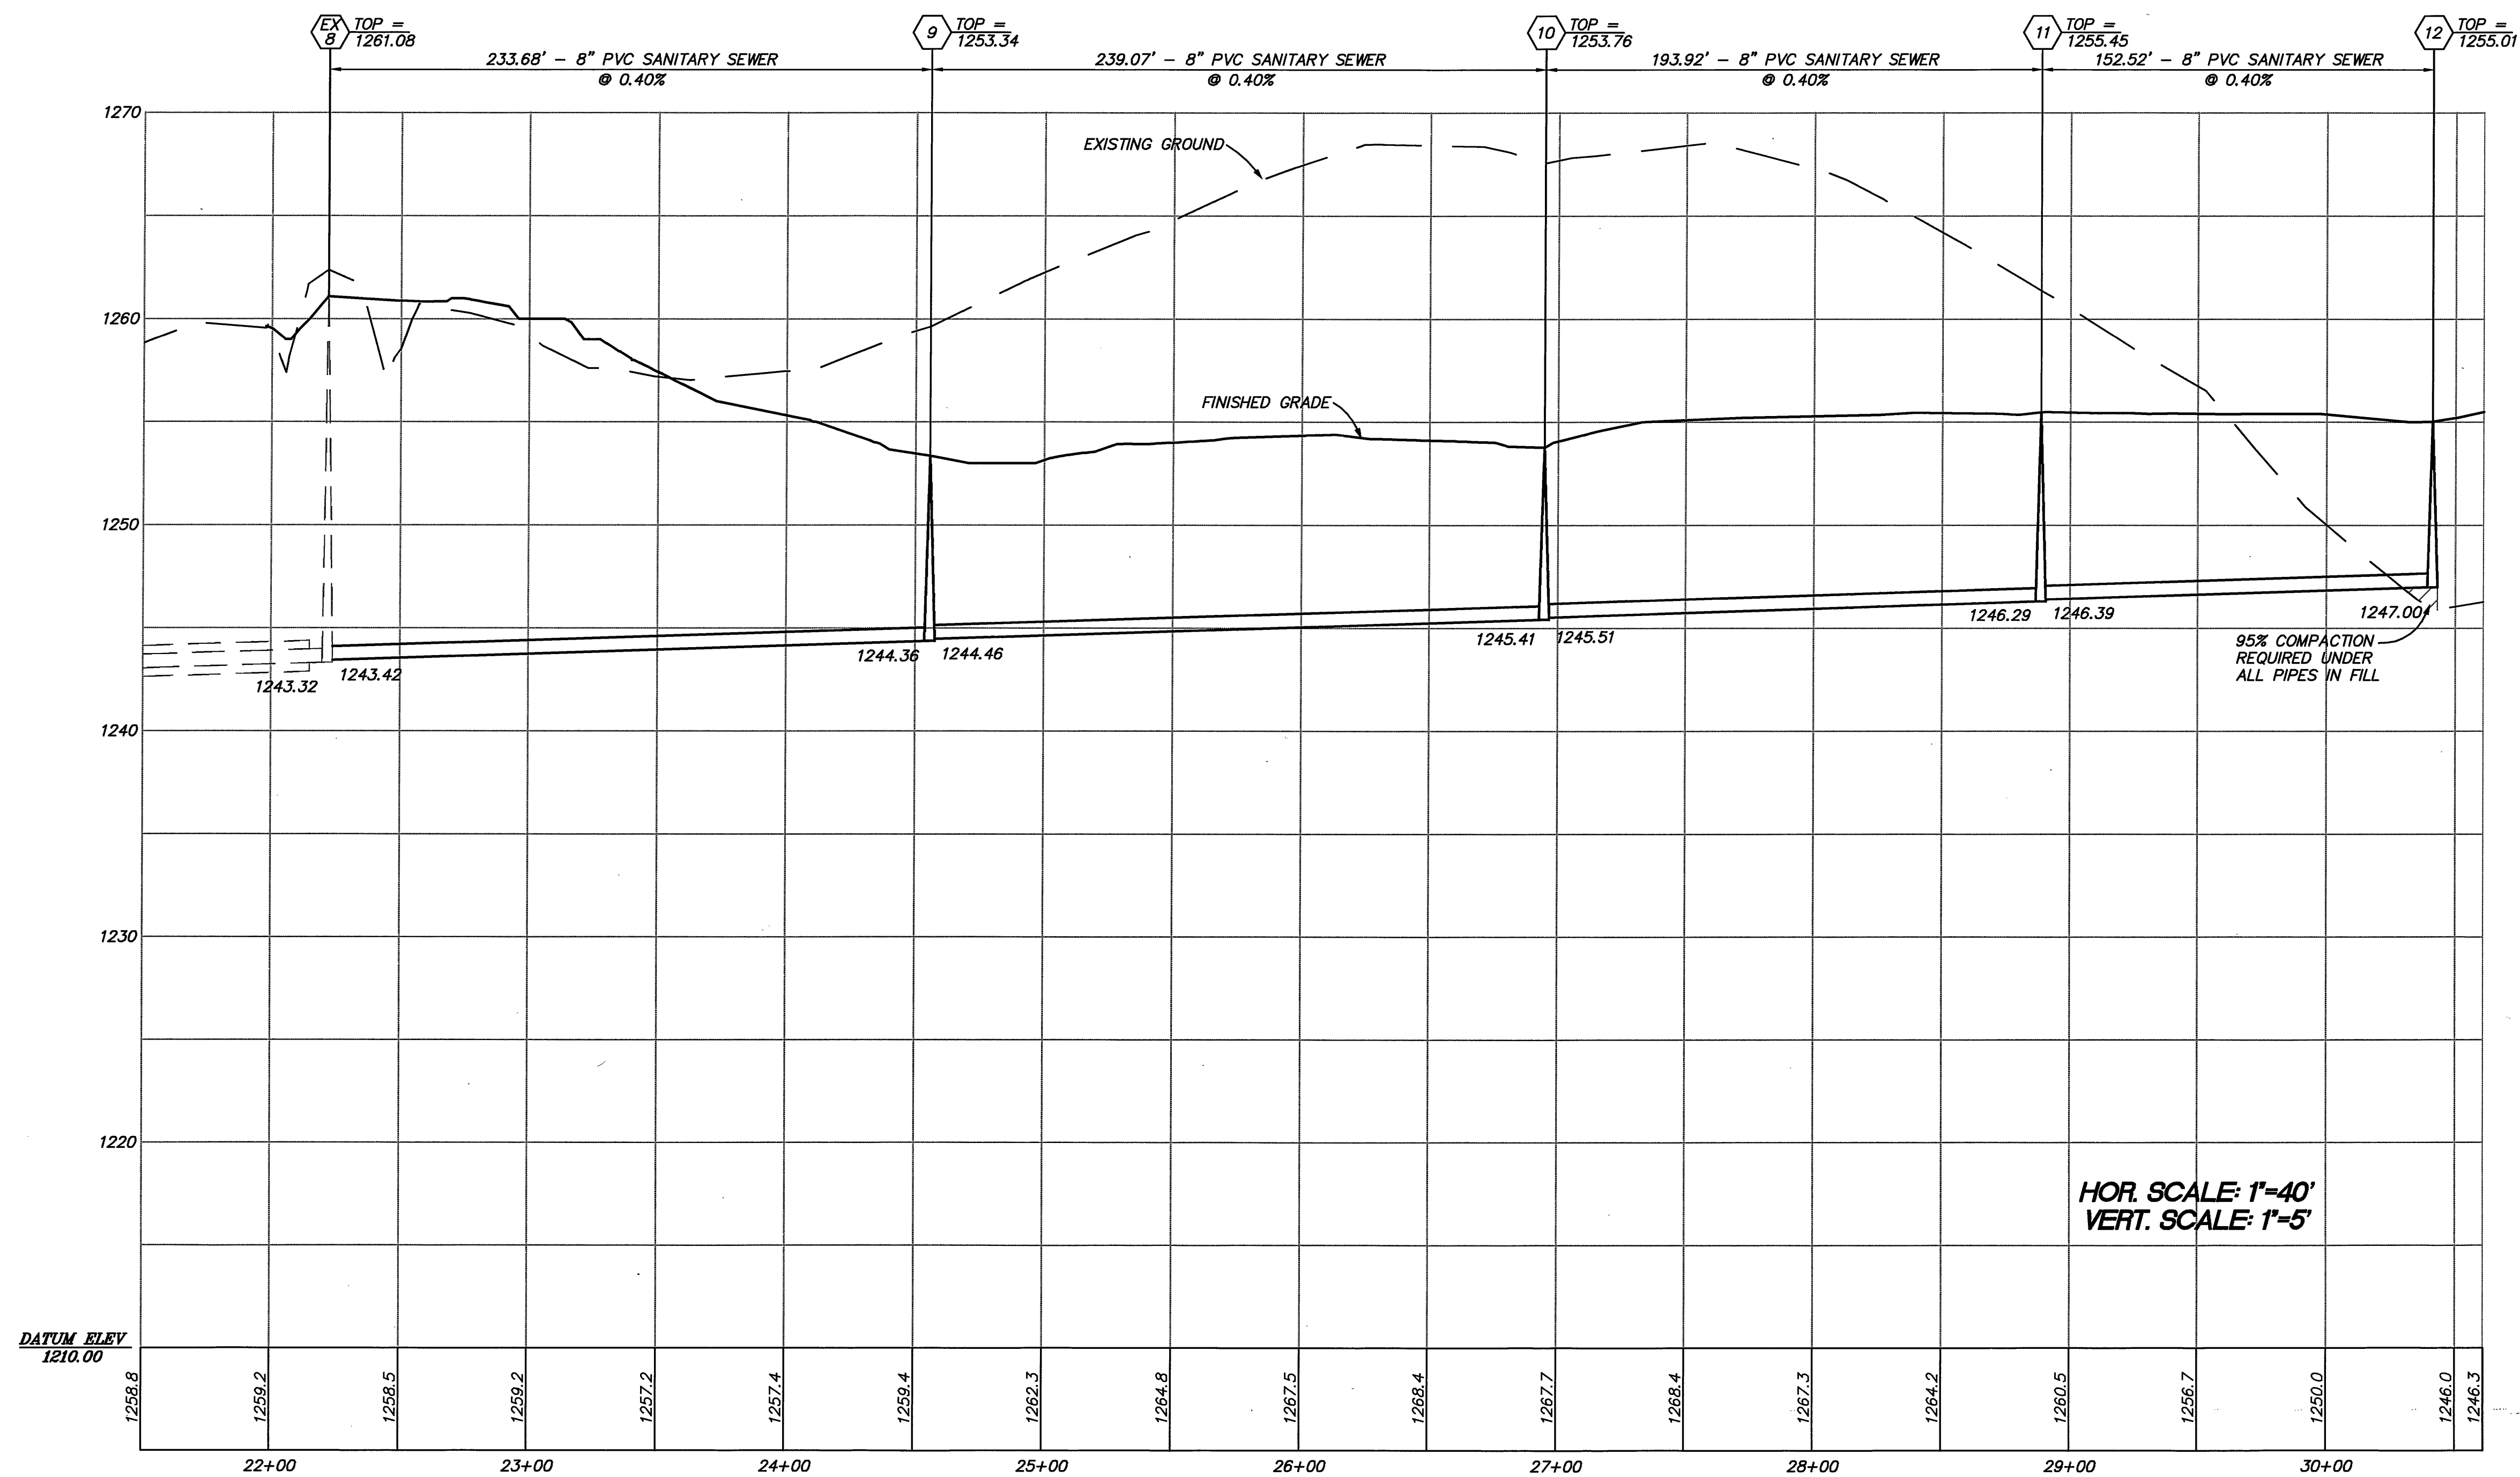


NEW MULTIGENERATIONAL
RECREATION CENTER
HOLLINS MAGISTERIAL DISTRICT
ROANOKE COUNTY, VIRGINIA

PROJECT NO:
461920
DATE:
JUNE 3, 2008
DRAWN BY:
WLP
REVIEWED BY:
SEB

SANITARY
SEWER
PROFILE

C5.3

TIMMONS GROUP
INCORPORATED
1000 S. BROADWAY, SUITE 200
ROANOKE, VA 24004
TEL: 540-343-1100
FAX: 540-343-1101
WWW.TIMMONSGROUP.COM

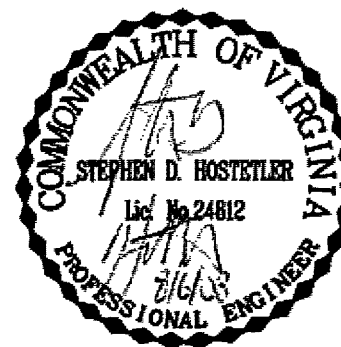

MOSELEYARCHITECTS
A PROFESSIONAL CORPORATION
FIRSTCHOICE
Public-Private Partners
601 SOUTH LAKE BOULEVARD, RICHMOND, VIRGINIA 23266
PHONE (804) 794-7655 FAX (804) 975-6640
MOSELEYARCHITECTS.COM