


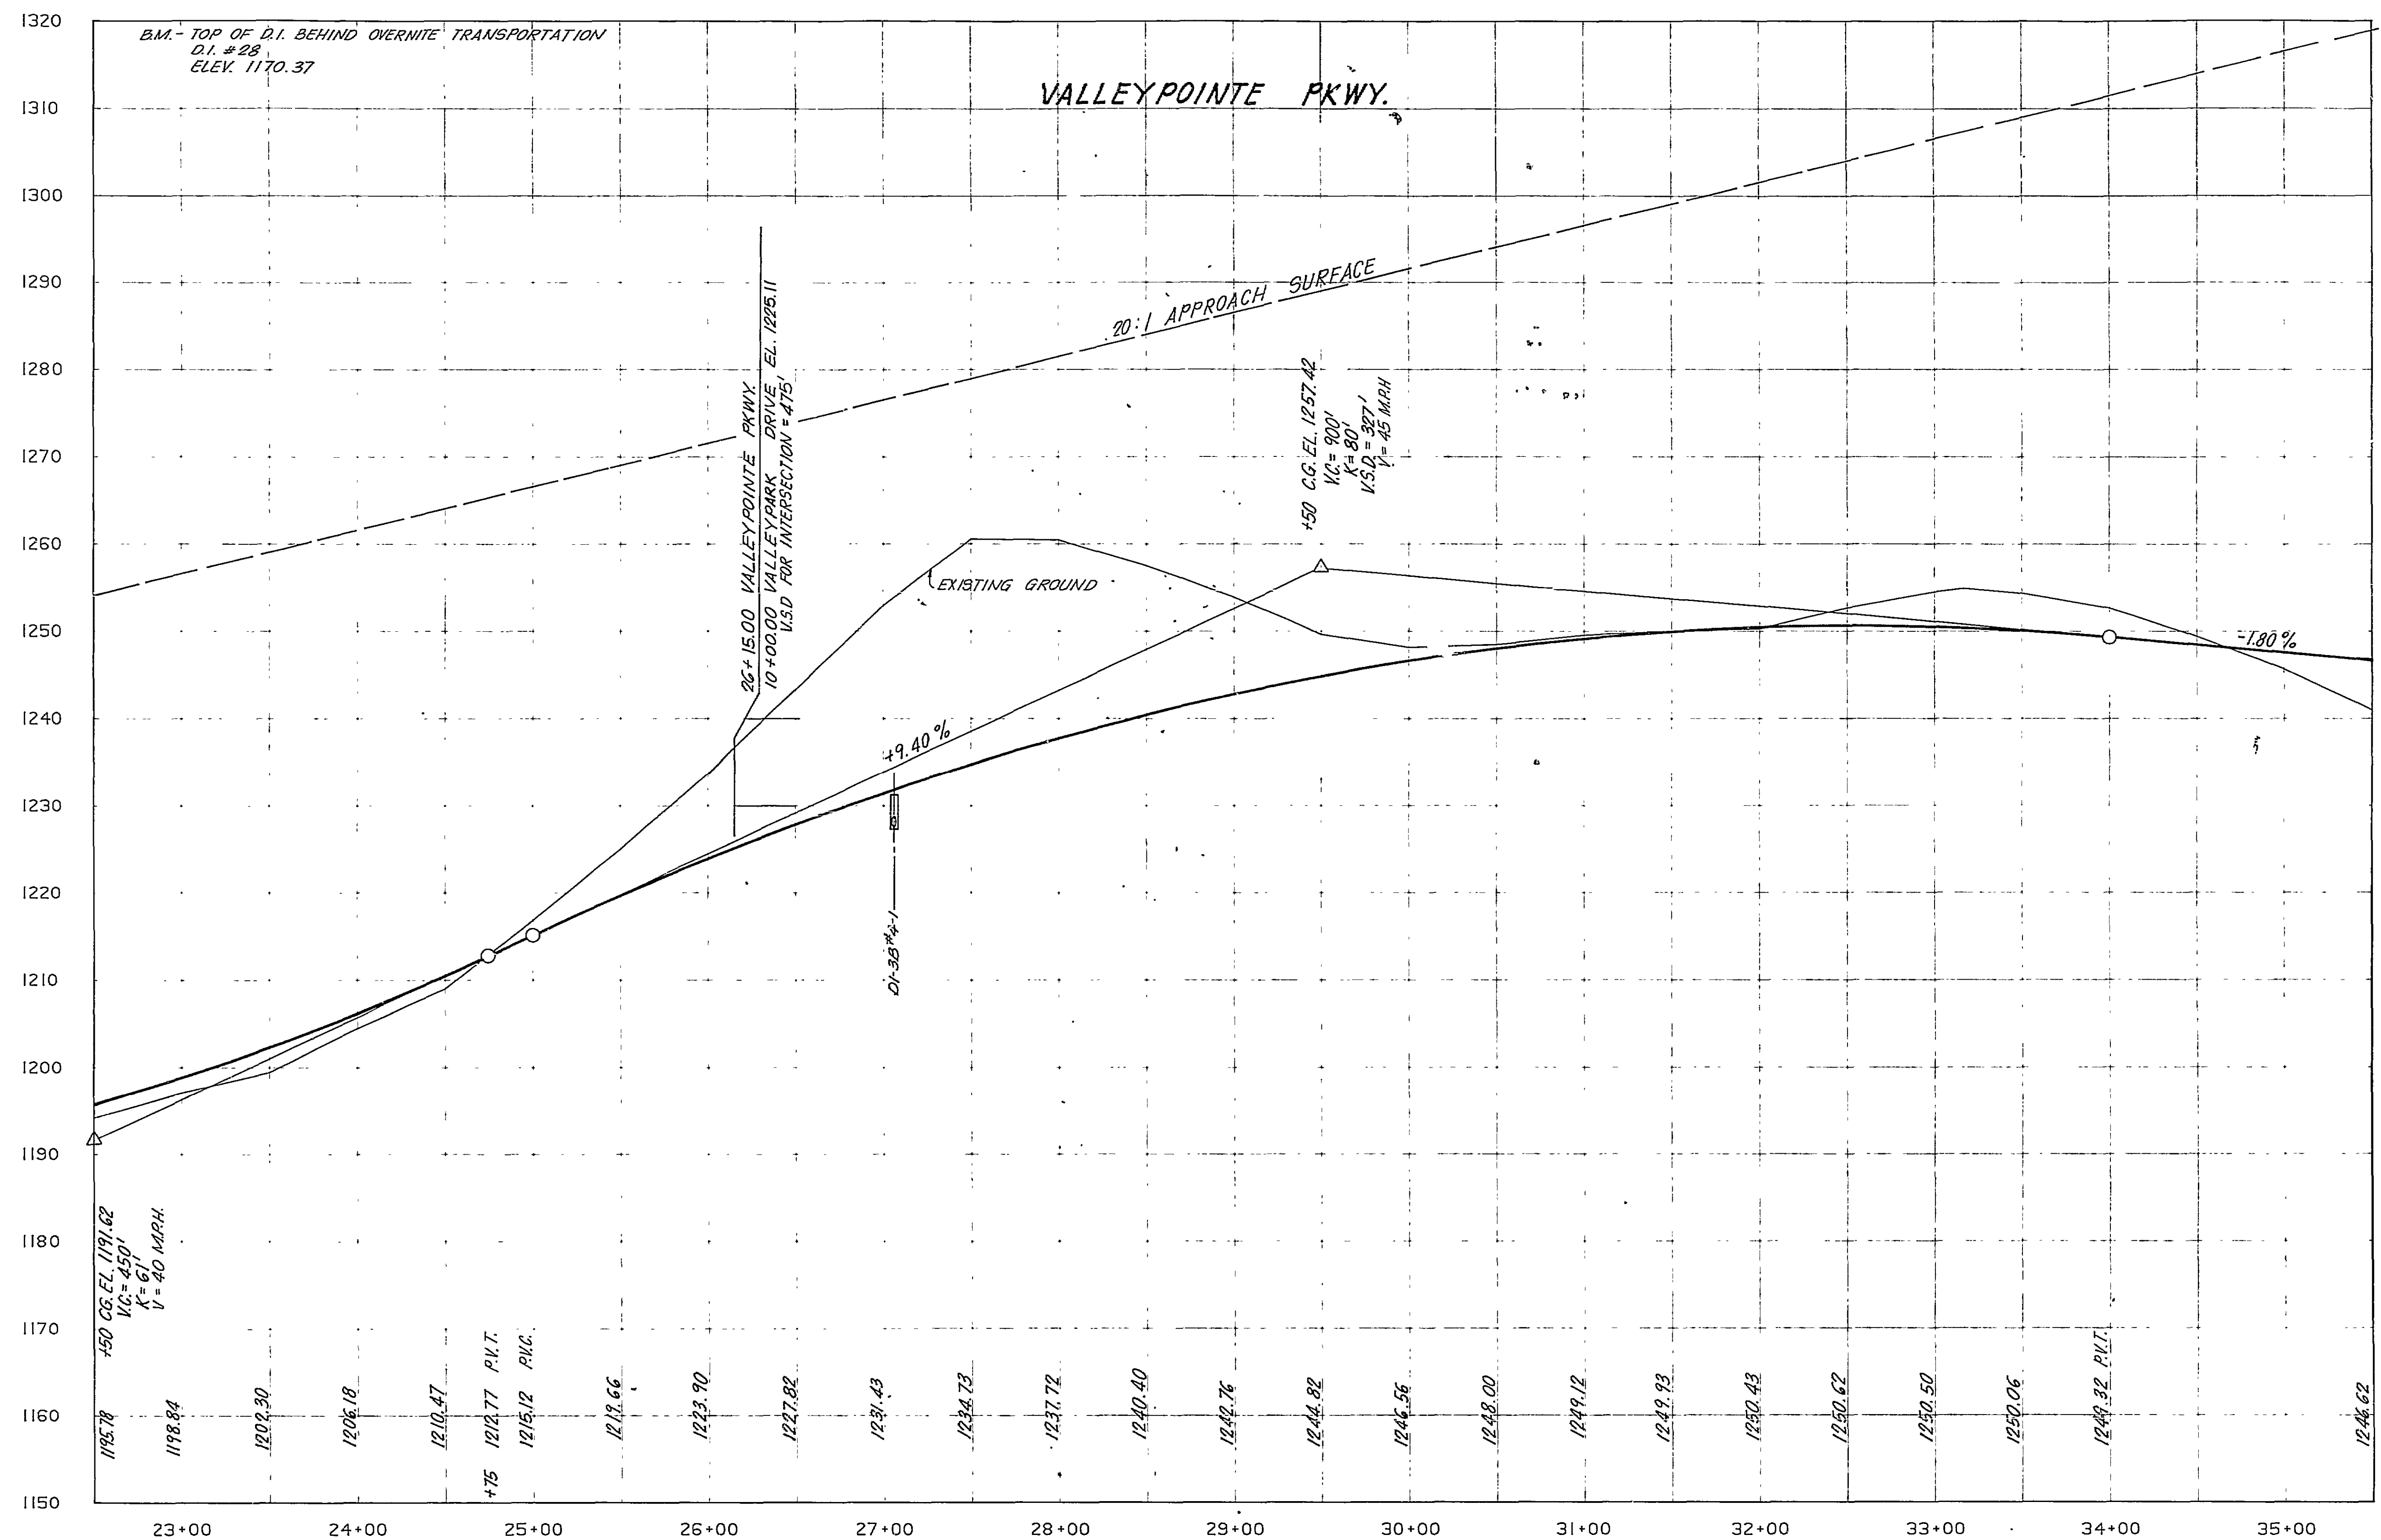

REVISION	DATE	DESCRIPTION	BY	APP
1	11/88	VALLEYPOINTE DR. INT. REMOVED; VALLEYPARK DR. ADDED	JLS	JSH
DESIGNED	gwb	LINGERFELT DEVELOPMENT CORPORATION VALLEYPOINTE - PHASE I		
DRAWN	DLY			
CHECKED	SLH			
APPROVED	LRB			
SUBMITTED	LRB	ROADWAY PROFILE		
HAYES, SEAY, MATTERN & MATTERN ARCHITECTS - ENGINEERS - PLANNERS ROANOKE, VIRGINIA		SCALE 1"=50' HOR 1"=10' VER	COMM. NO. 5263 B	DATE JUNE 1988
			SHEET 4A	

RC-2995