


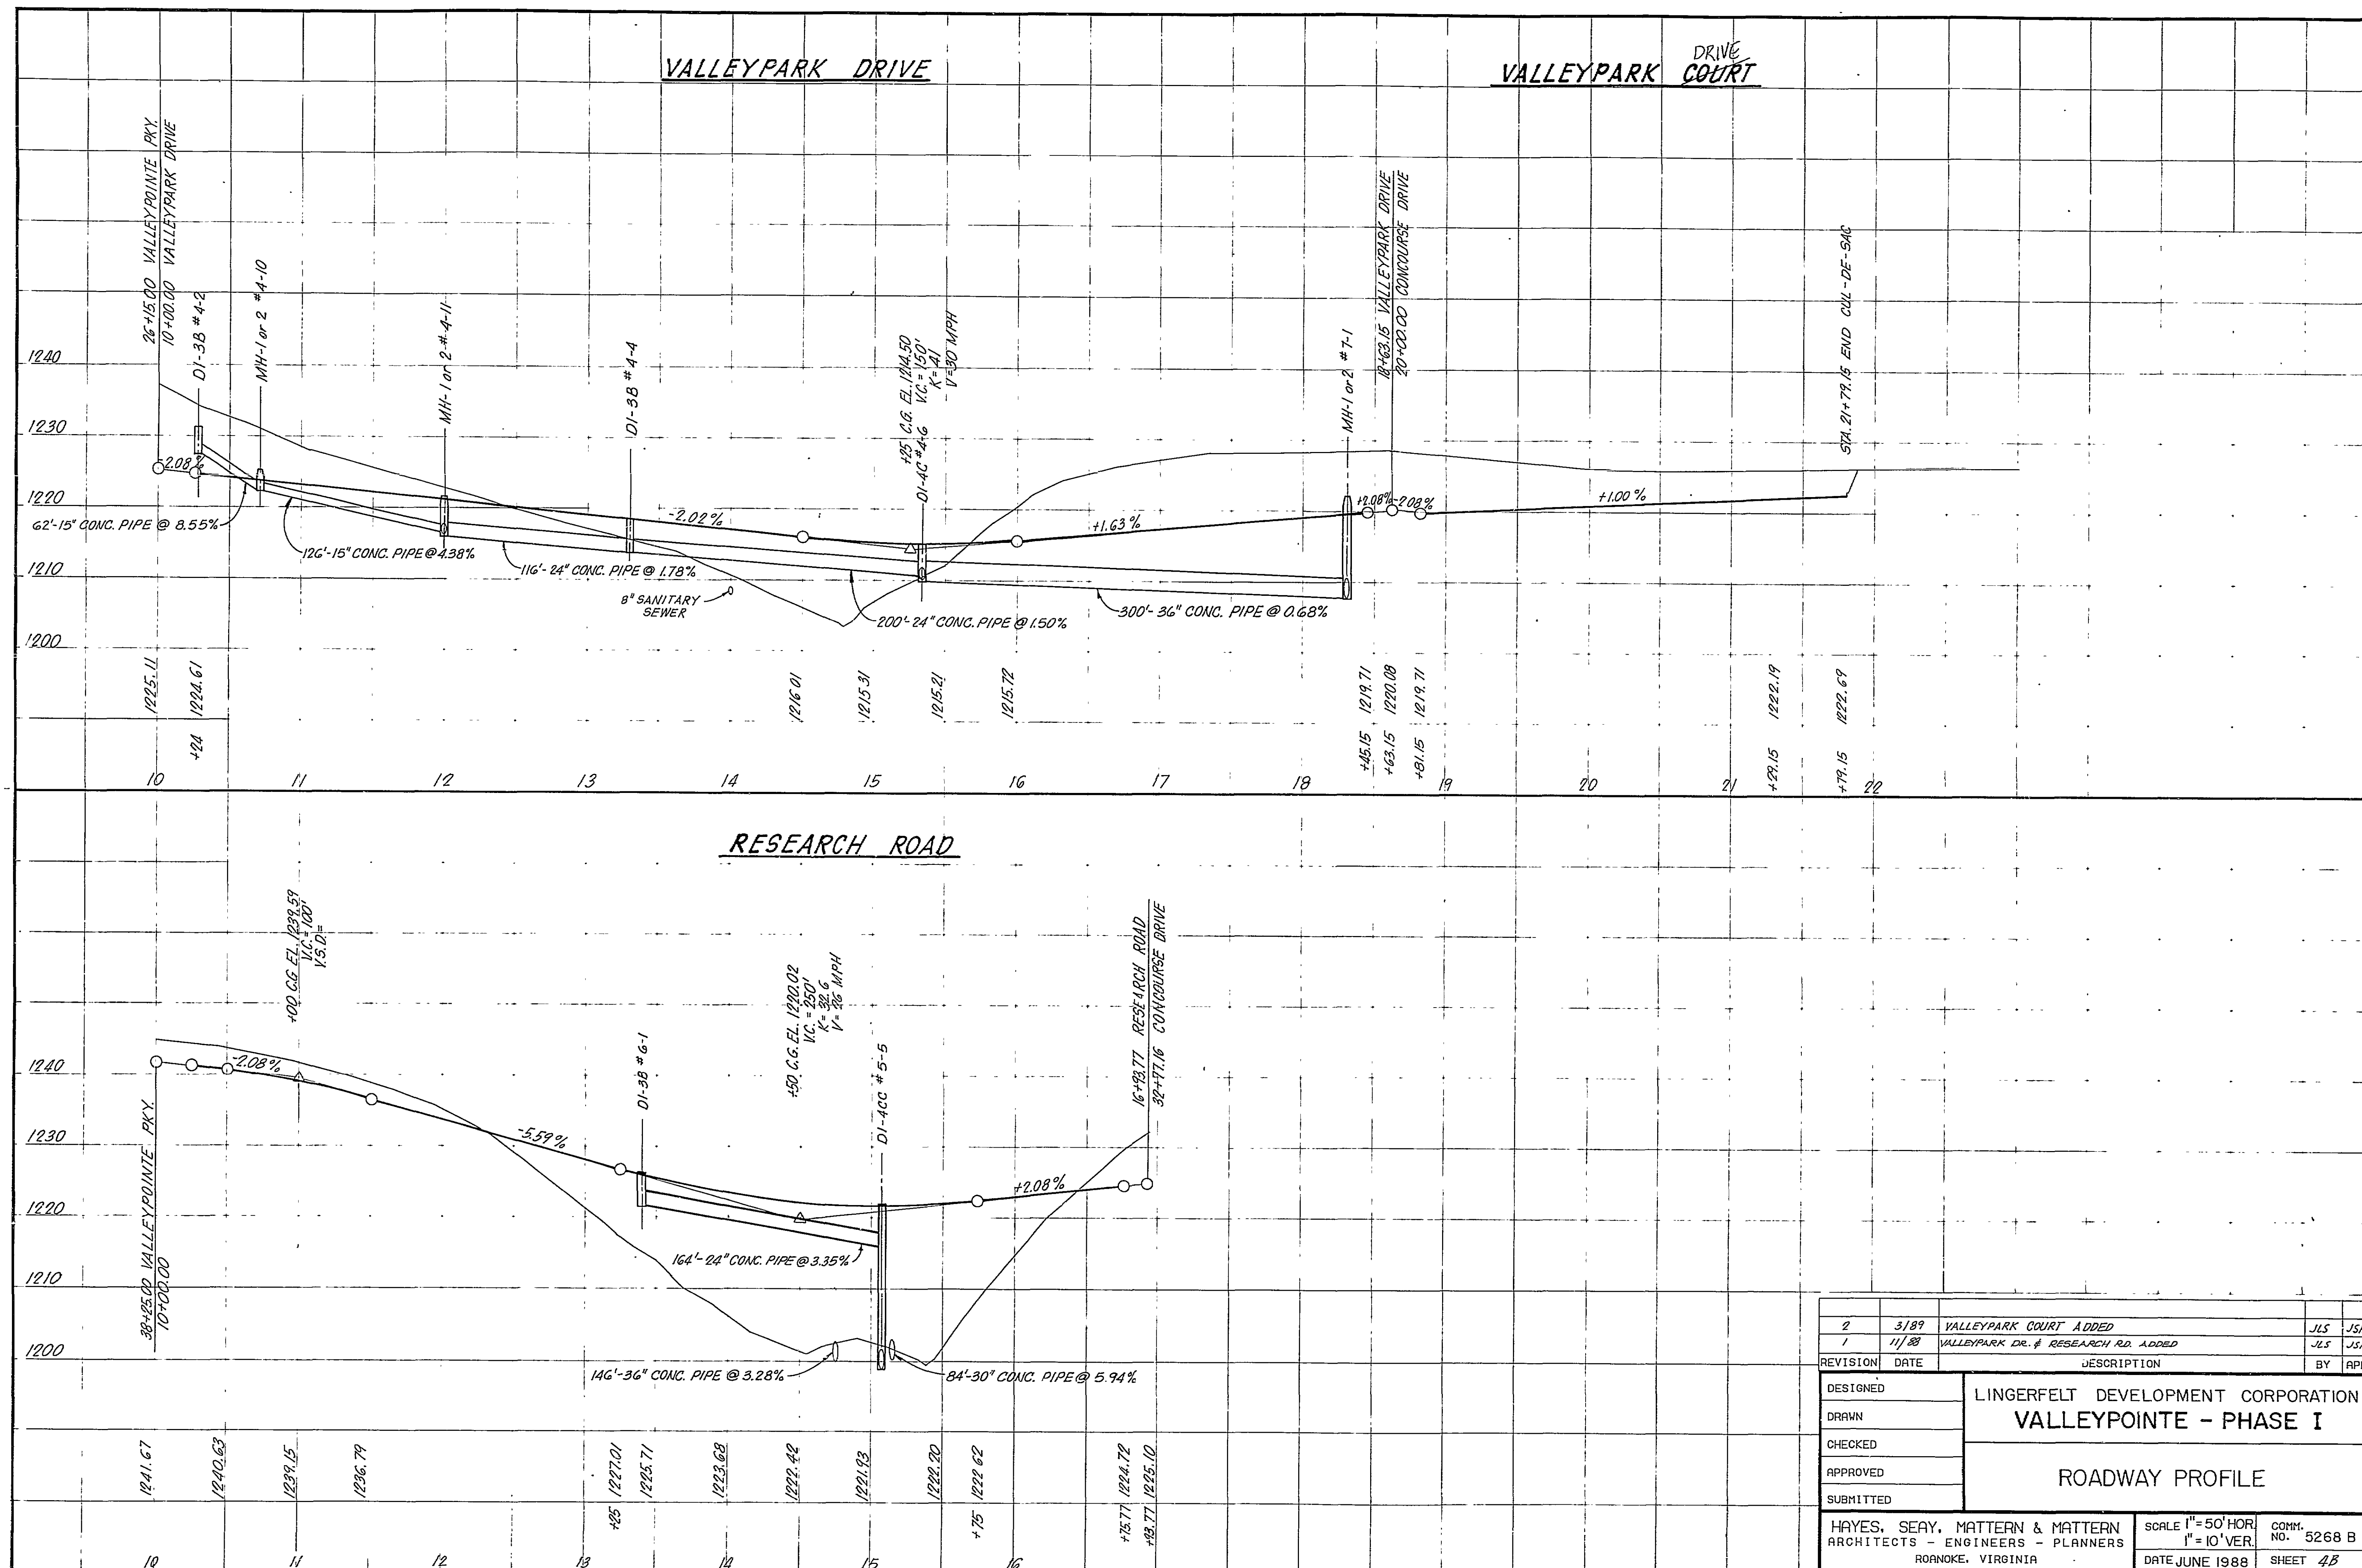

DESIGNED	3/89	VALLEYPARK COURT ADDED	JLS	JSH
DRAWN	11/89	VALLEYPARK DR. & RESEARCH RD. ADDED	JLS	JSH
CHECKED				
APPROVED				
SUBMITTED				
LINGERFELT DEVELOPMENT CORPORATION				
VALLEYPARK - PHASE I				
ROADWAY PROFILE				
HAYES, SEAY, MATTERN & MATTERN		SCALE 1"=50' HOR.	COMM. NO. 5268 B	
ARCHITECTS - ENGINEERS - PLANNERS		1"=10' VER.	DATE JUNE 1988	
ROANOKE, VIRGINIA			SHEET 4B	