



# STORM DRAIN PROFILE

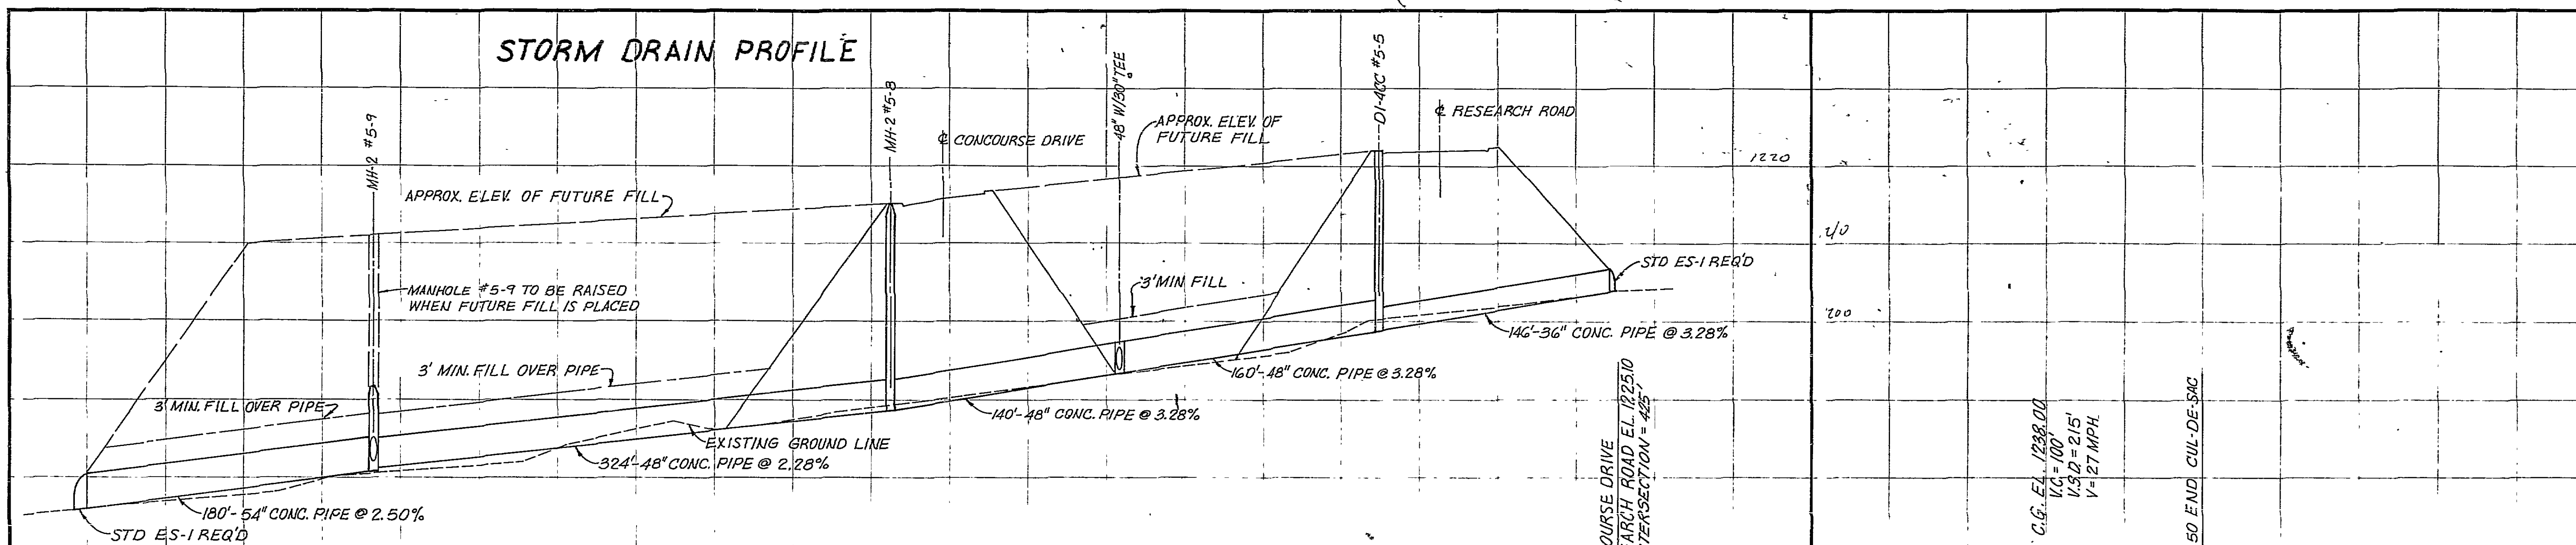

# CONCOURSE DRIVE

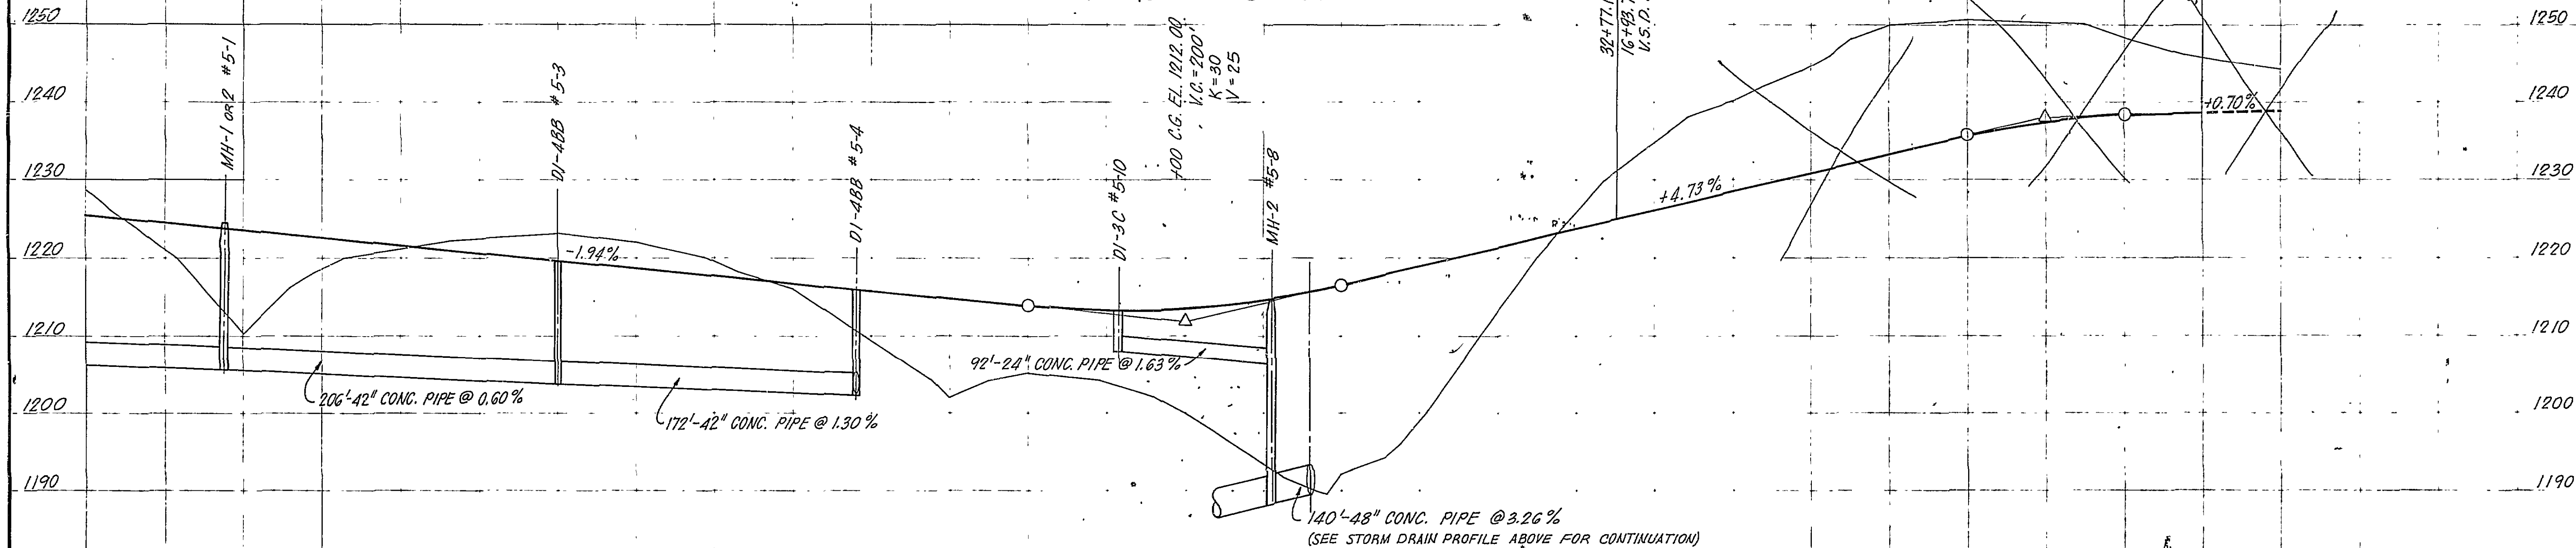

|                                                                                          |       |                                                      |                                                        |                              |
|------------------------------------------------------------------------------------------|-------|------------------------------------------------------|--------------------------------------------------------|------------------------------|
| 2                                                                                        | 3/89  | CHANGED 36" PIPE TO 42" PIPE BETWEEN MH 5-1 & MH 5-4 | DLG                                                    | JSH                          |
| 1                                                                                        | 11/88 | VALLEYPOINTE DR. REMOVED ; CONCOURSE DR. ADDED       | JLS                                                    | JSH                          |
| REVISION                                                                                 | DATE  | DESCRIPTION                                          | BY                                                     | APP                          |
| DESIGNED                                                                                 |       |                                                      |                                                        |                              |
| DRAWN                                                                                    |       |                                                      |                                                        |                              |
| CHECKED                                                                                  |       |                                                      |                                                        |                              |
| APPROVED                                                                                 |       |                                                      |                                                        |                              |
| SUBMITTED                                                                                |       |                                                      |                                                        |                              |
| LINGERFELT DEVELOPMENT CORPORATION<br>VALLEYPOINTE - PHASE I<br>ROADWAY PROFILE          |       |                                                      |                                                        |                              |
| HAYES, SEAY, MATTERN & MATTERN<br>ARCHITECTS - ENGINEERS - PLANNERS<br>ROANOKE, VIRGINIA |       |                                                      | SCALE 1" = 50' HOR.<br>1" = 10' VER.<br>DATE JUNE 1988 | COMM. NO. 5268 B<br>SHEET 5A |