


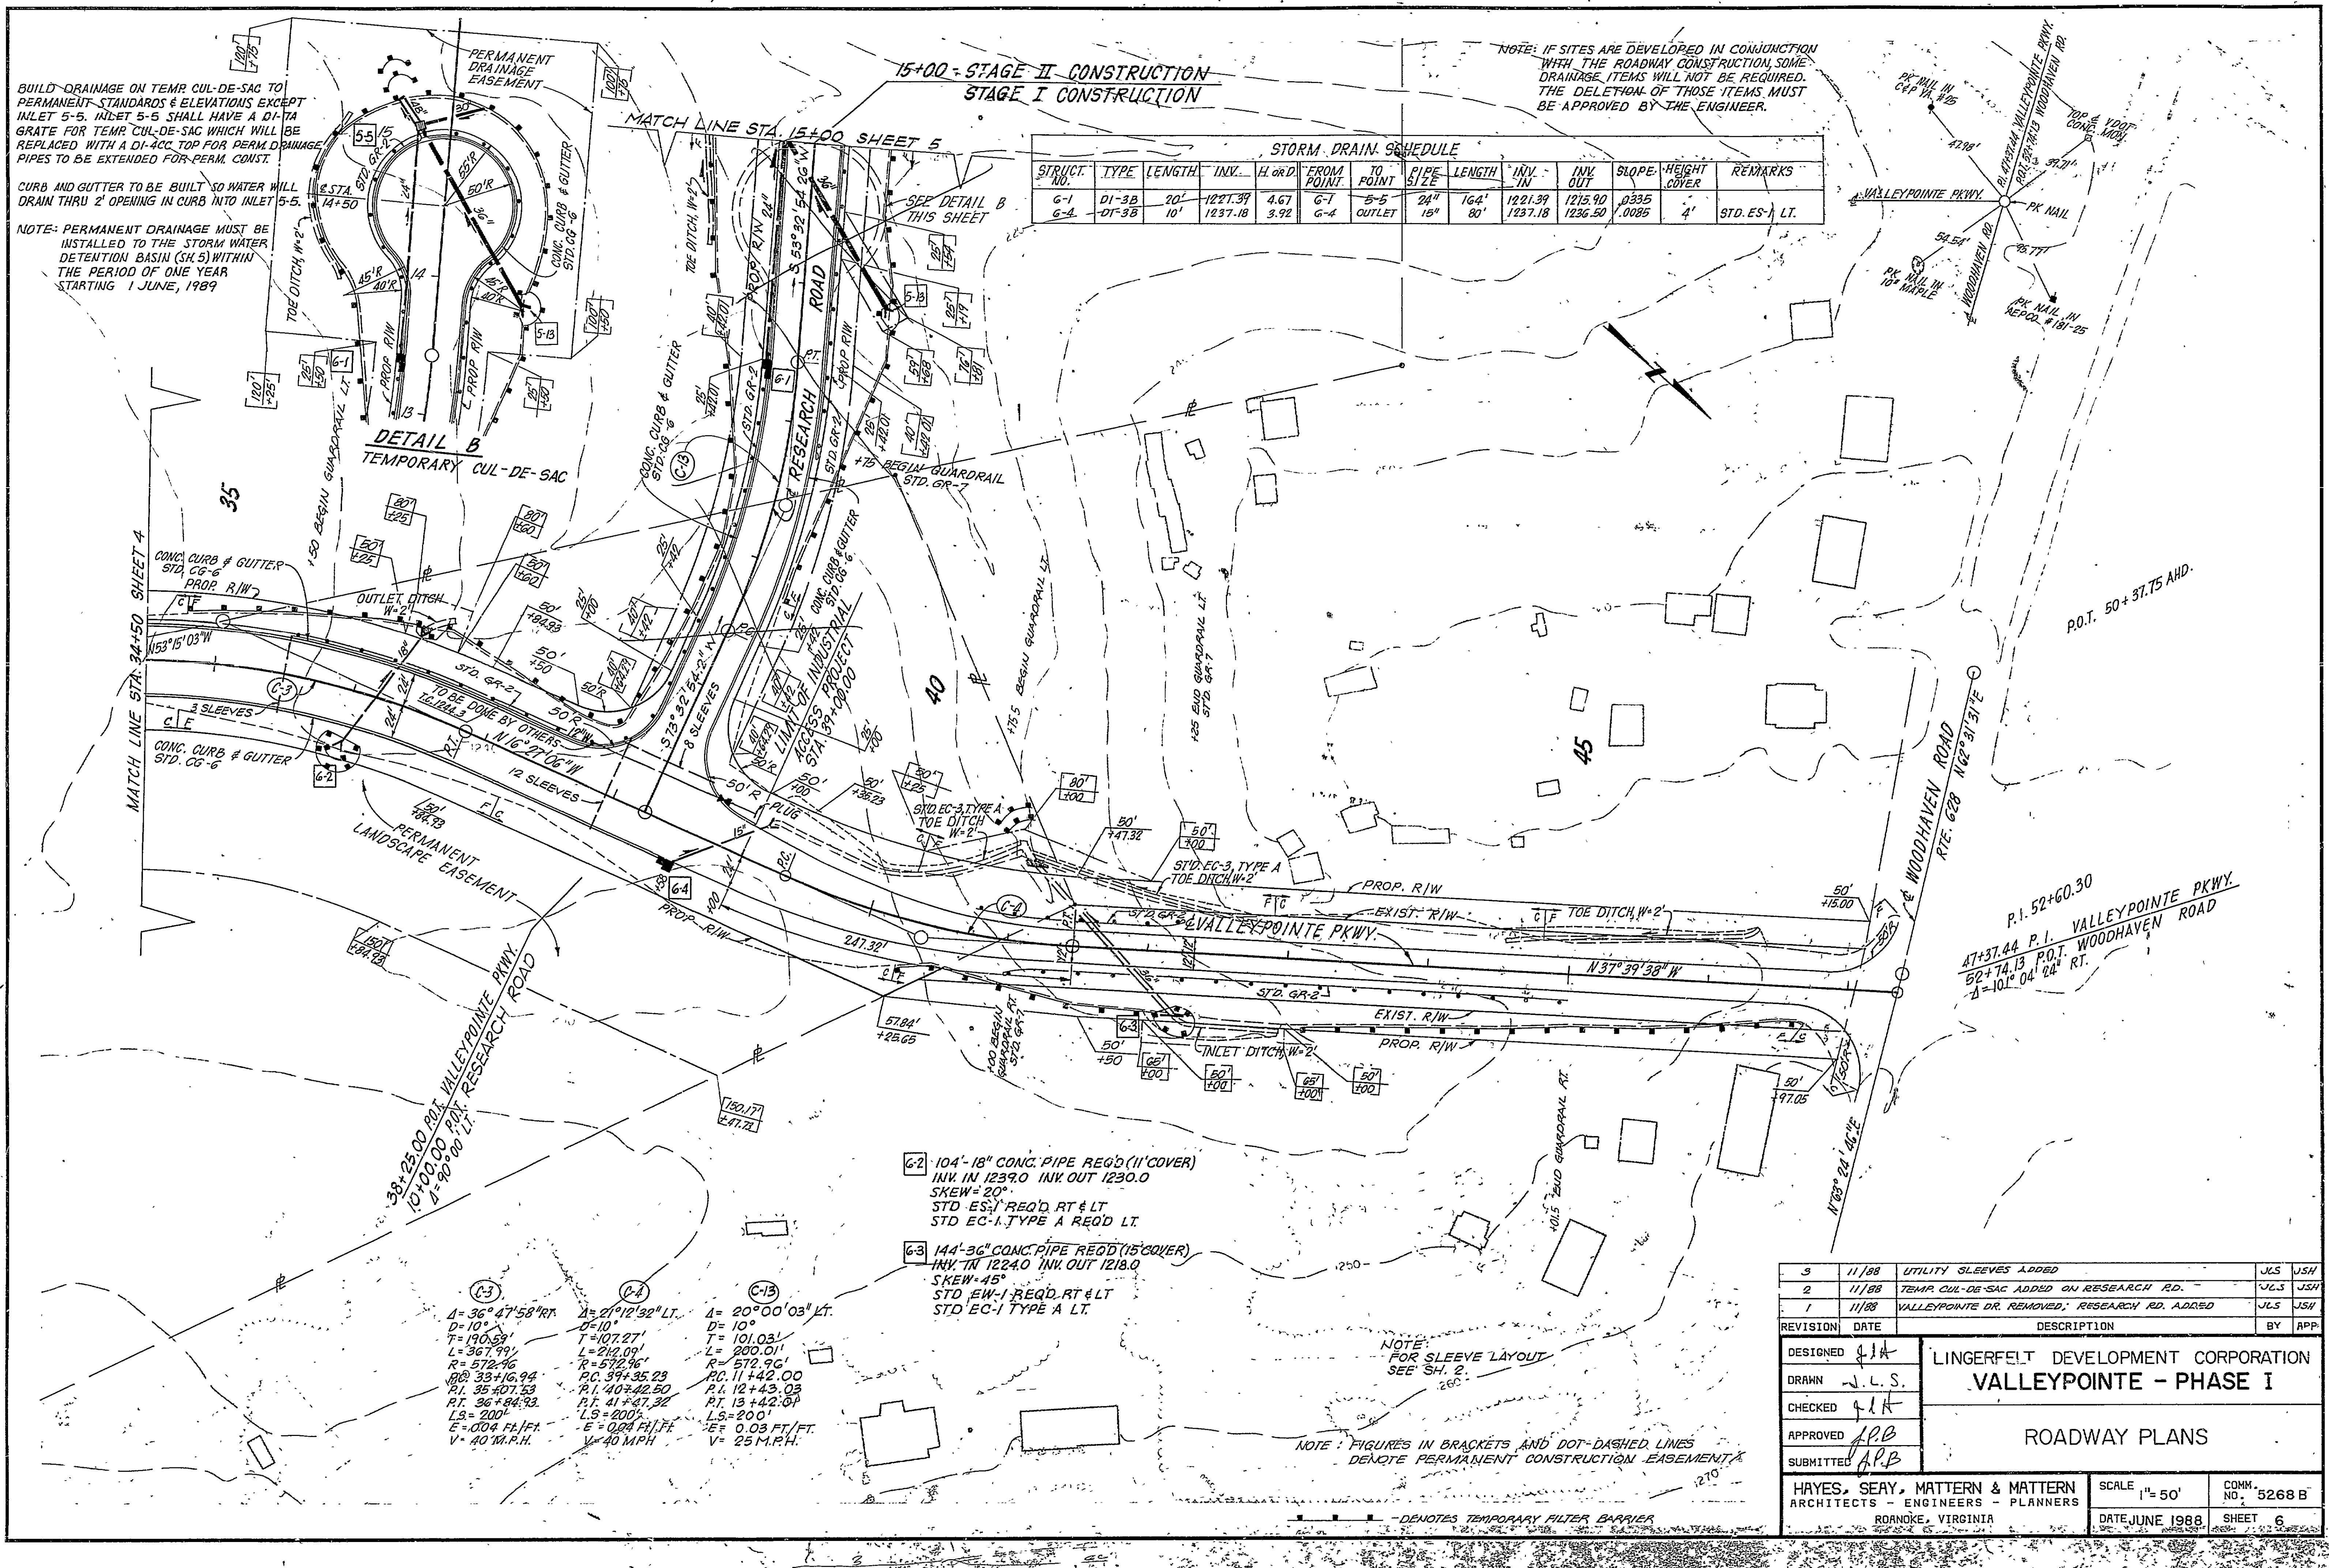

STORM DRAIN SCHEDULE												
STRUCT.	TYPE	LENGTH	INV.	H. RD.	FROM POINT	TO POINT	PIPE SIZE	LENGTH	INV.	INV.	SLOPE	REMARKS
G-1	D1-3B	20'	1221.39	4.67	G-1	5-5	24"	164'	1221.39	1215.90	.0335	STD. ES-1 LT.
G-4	D1-3B	10'	1237.18	3.92	G-4	OUTLET	18"	80'	1237.18	1236.50	.0085	

3	11/88	UTILITY SLEEVES ADDED	JCS	JSH
2	11/88	TEMP CUL-DE-SAC ADDED ON RESEARCH RD.	JCS	JSH
1	11/88	VALLEYPOINTE DR. REMOVED, RESEARCH RD. ADDED	JCS	JSH
REVISION	DATE	DESCRIPTION	BY	APP.
DESIGNED	J.A.	LINGERFELT DEVELOPMENT CORPORATION VALLEYPOINTE - PHASE I		
DRAWN	J.L.S.			
CHECKED	J.A.			
APPROVED	J.P.B.			
SUBMITTED	J.P.B.	ROADWAY PLANS		
HAYES, SEAY, MATTERN & MATTERN		SCALE	1"=50'	COMM. NO. 5268 B
ARCHITECTS - ENGINEERS - PLANNERS		DATE	JUNE 1988	SHEET 6
ROANOKE, VIRGINIA				

PL65RV REVISION 3/17/81
FR P 12A AP1982.C264

