


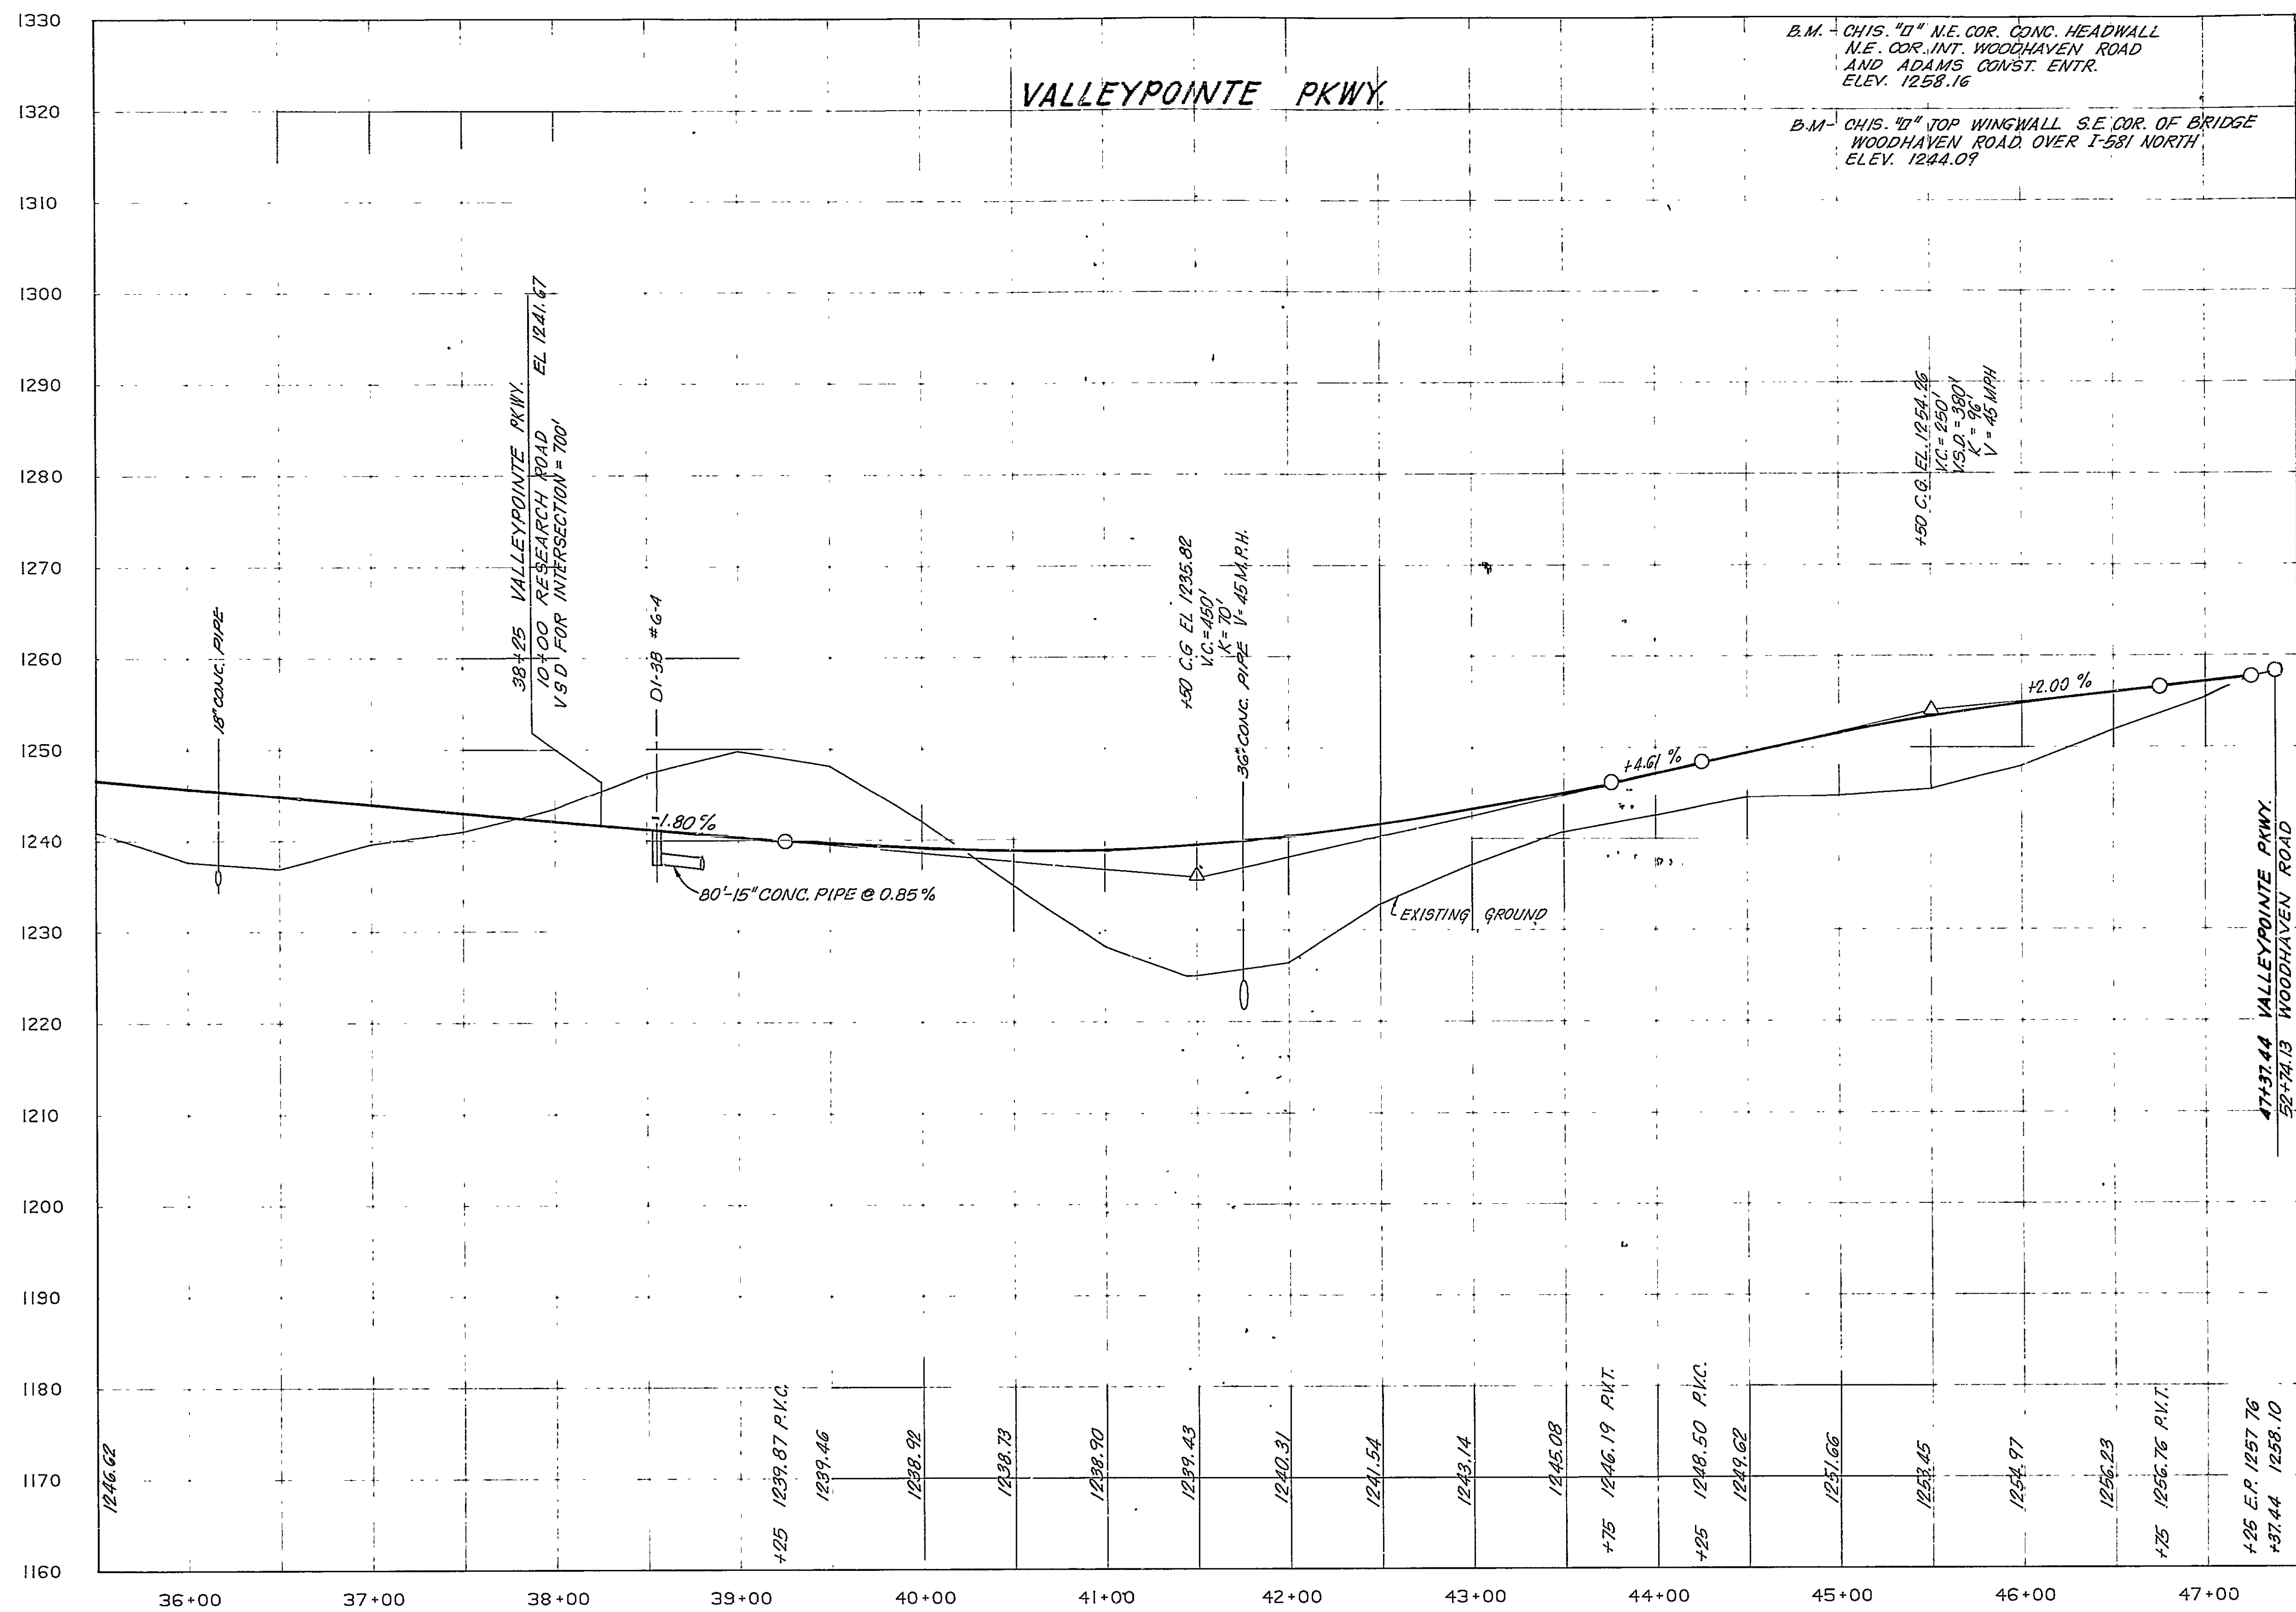

DESIGNED	SWP	LINGERFELT DEVELOPMENT CORPORATION VALLEYPONTE - PHASE I	
DRAWN	DLY		
CHECKED	SH		
APPROVED	J.P.B.		
SUBMITTED	A.P.B.	ROADWAY PROFILE	
HAYES, SEAY, MATTERN & MATTERN ARCHITECTS - ENGINEERS - PLANNERS ROANOKE, VIRGINIA		SCALE 1"=50' HOR 1"=10' VER	COMM. NO. 5268 B
DATE JUNE 1988		DATE JUNE 1988	SHEET 6A

