


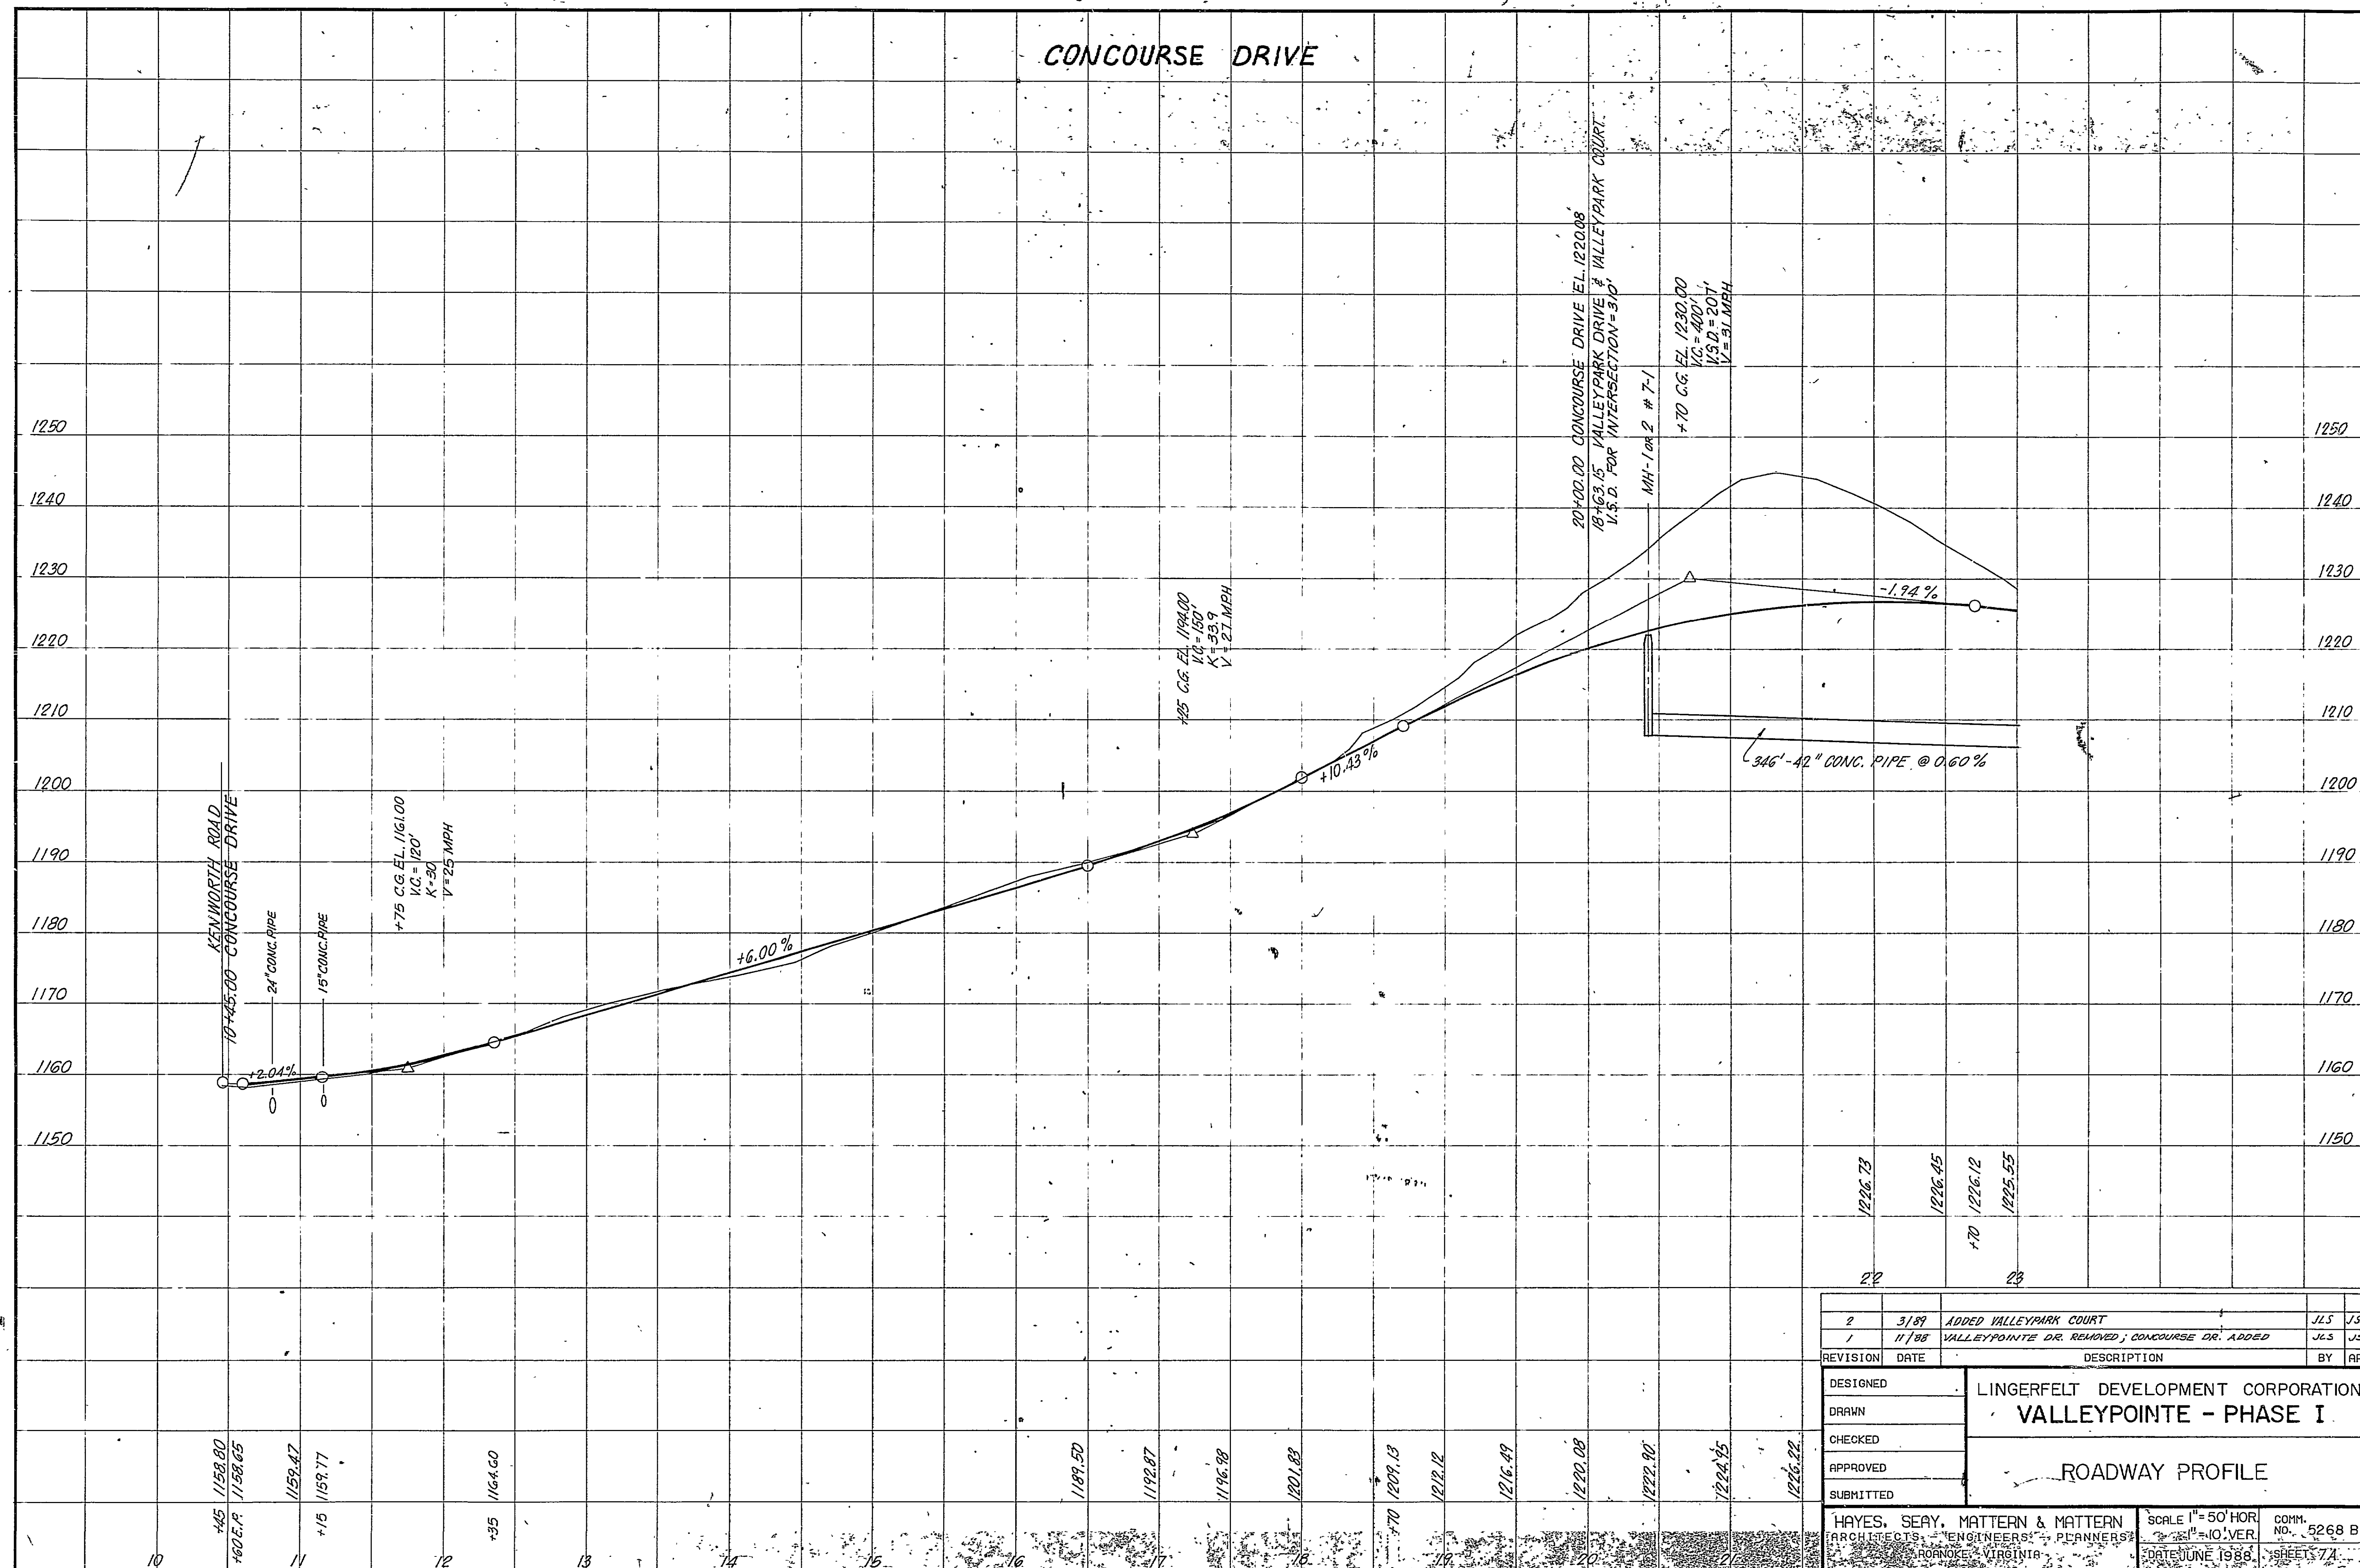

DESIGNED	3/89	ADDED VALLEYPARK COURT	JLS	JSH
DRAWN	11/88	VALLEYPARK DR. REMOVED; CONCOURSE DR. ADDED	JLS	JSH
CHECKED				
APPROVED				
SUBMITTED				
LINGERFELT DEVELOPMENT CORPORATION VALLEYPARK - PHASE I				
ROADWAY PROFILE				
HAYES, SEAY, MATTERN & MATTERN ARCHITECTS, ENGINEERS, PLANNERS ROANOKE, VIRGINIA			SCALE 1"=50' HOR. 3/4"=10' VER.	COMM. NO. 5268 B DATE JUNE 1988 SHEET 7/7

RC-3003