
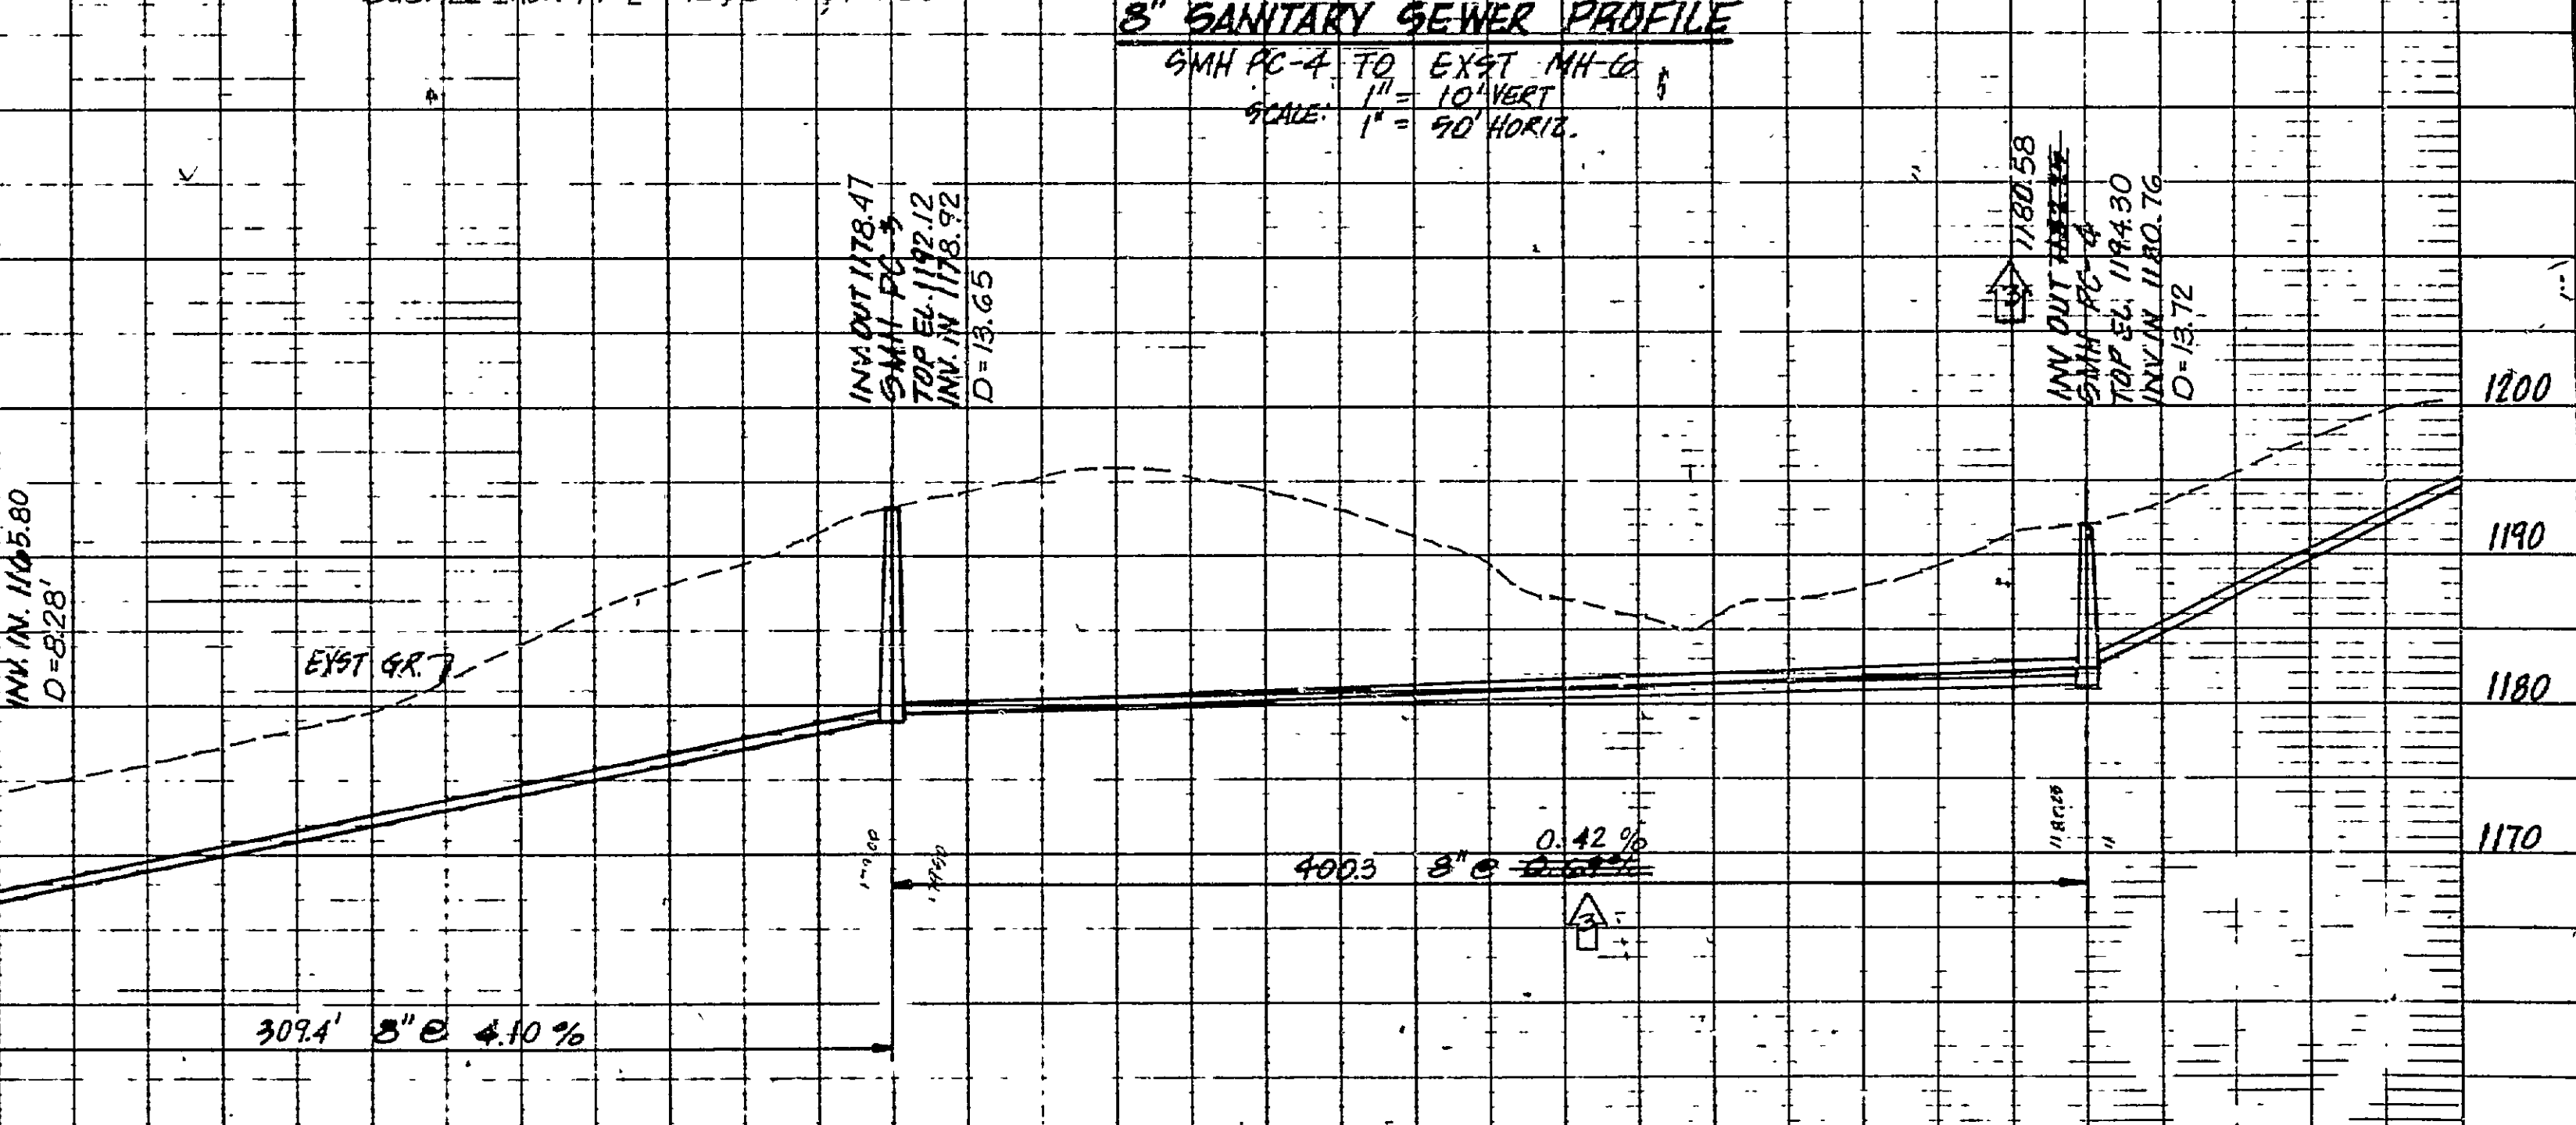
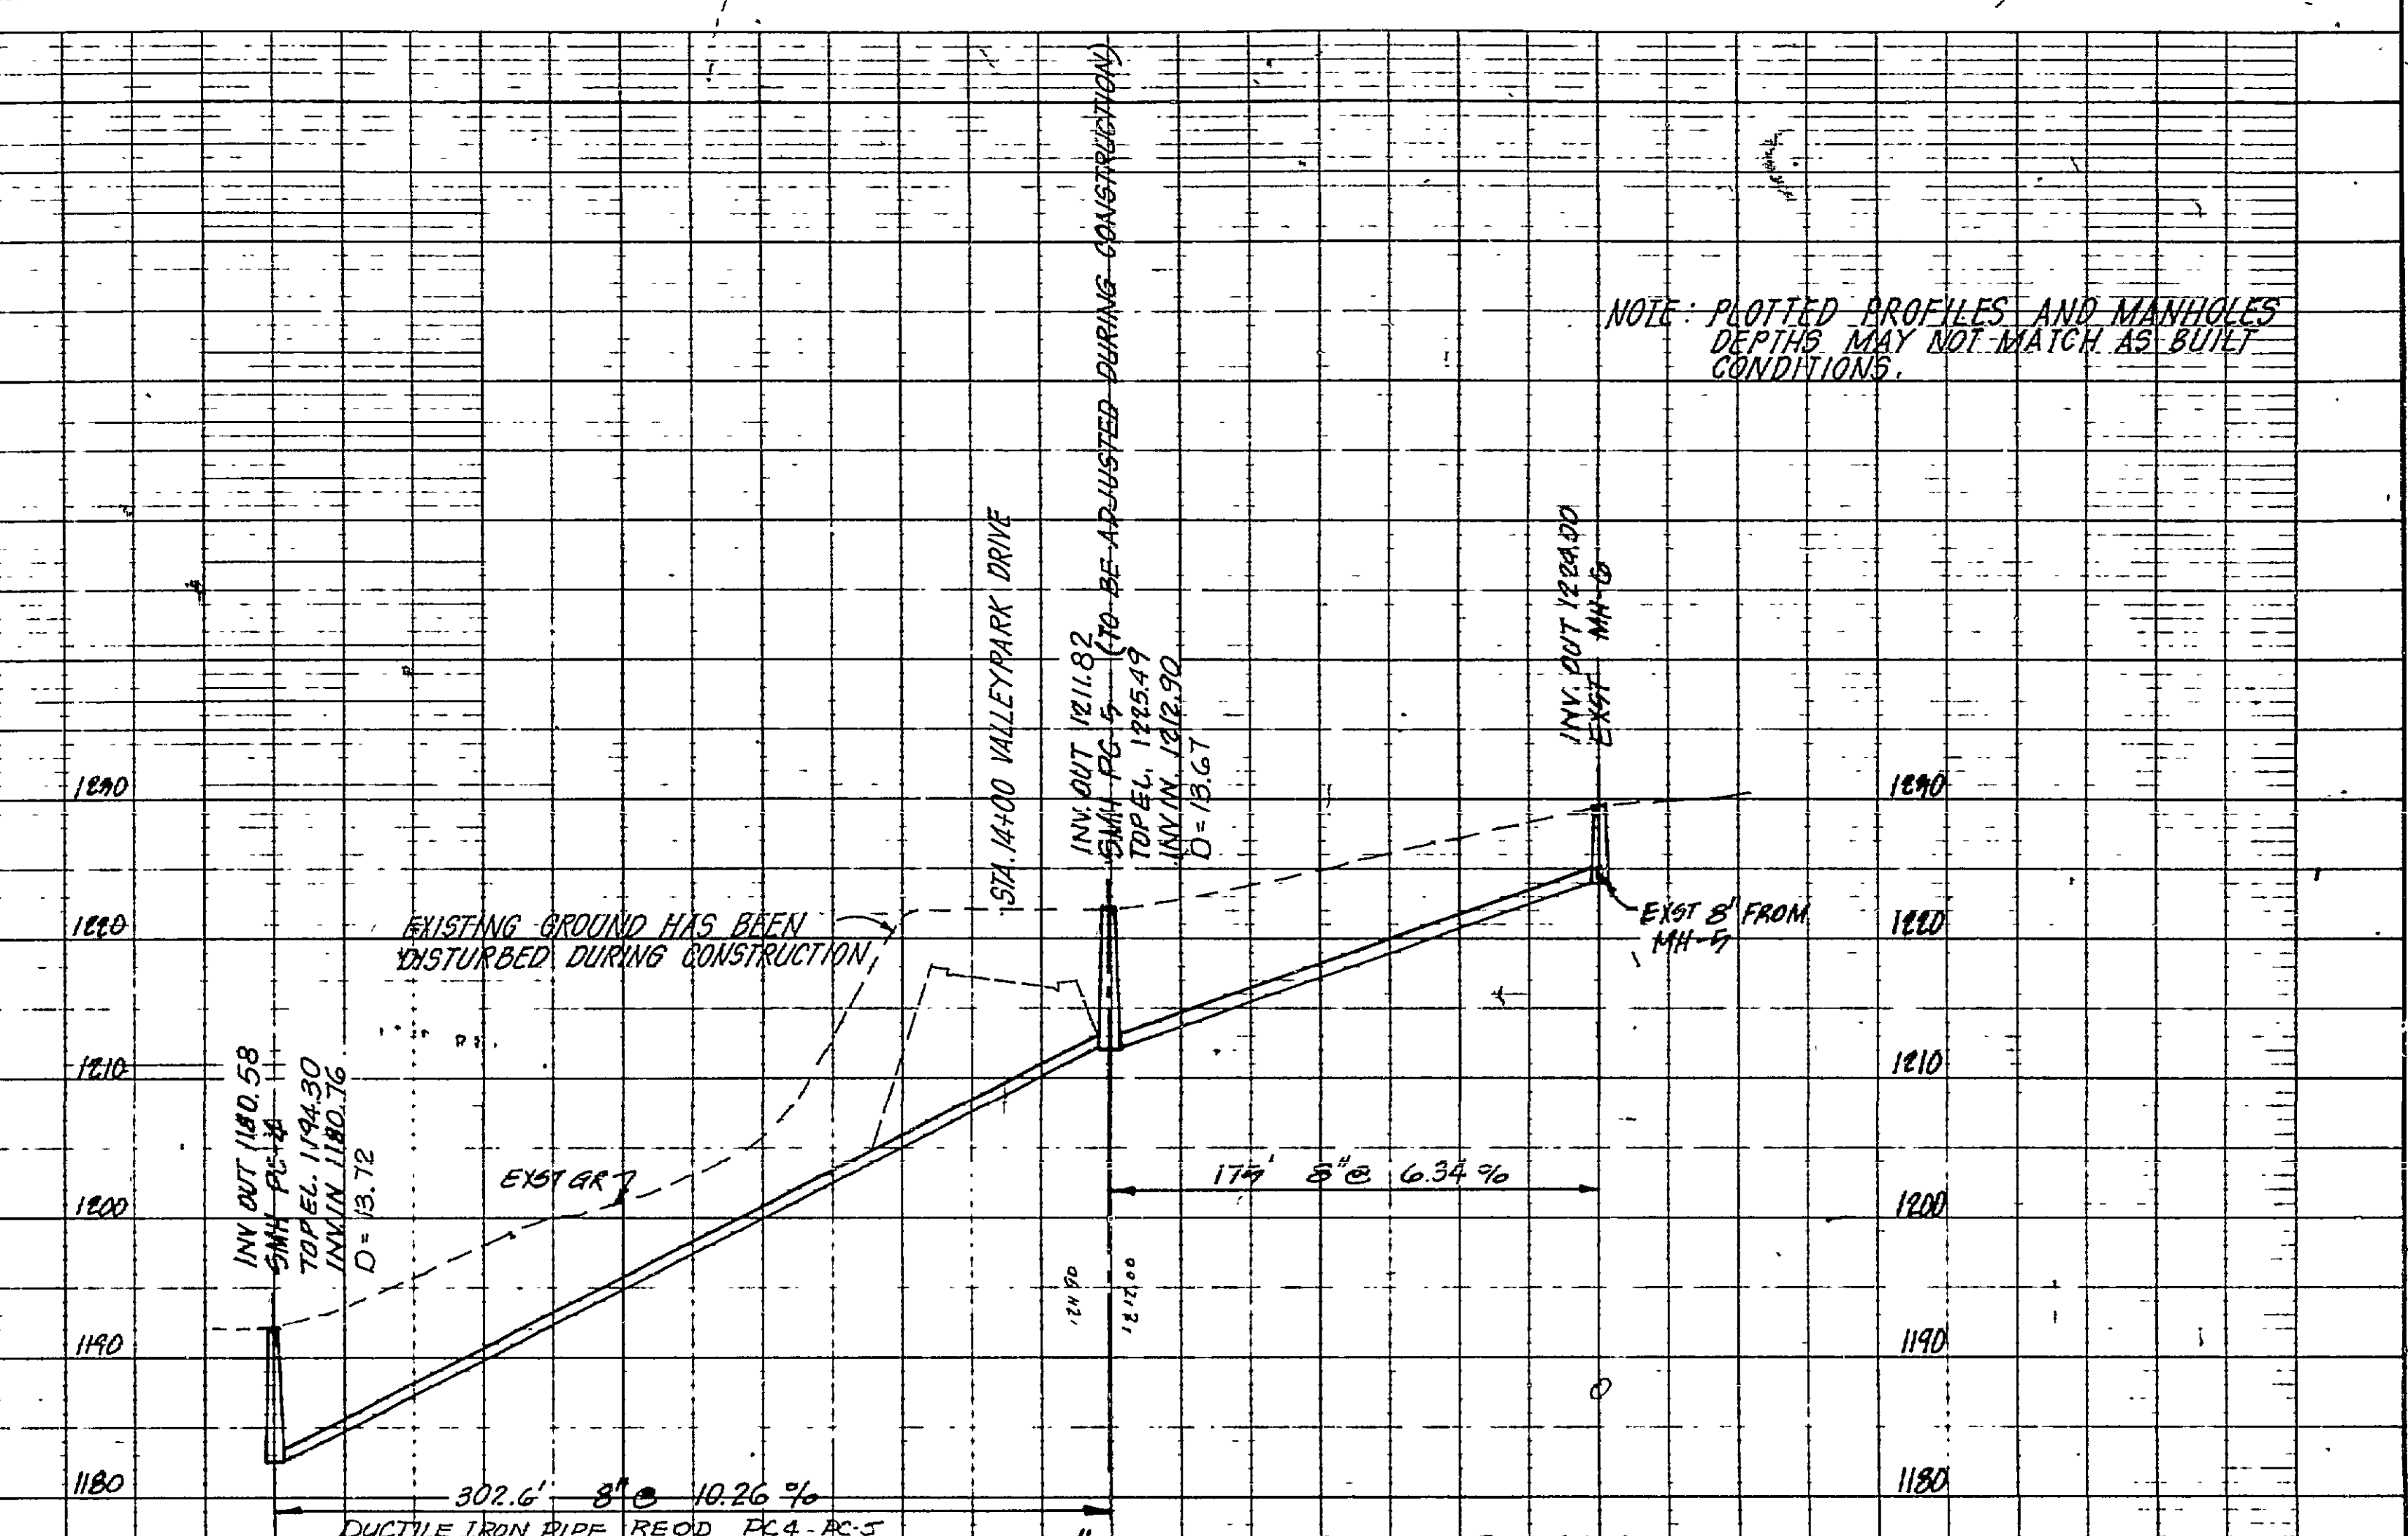
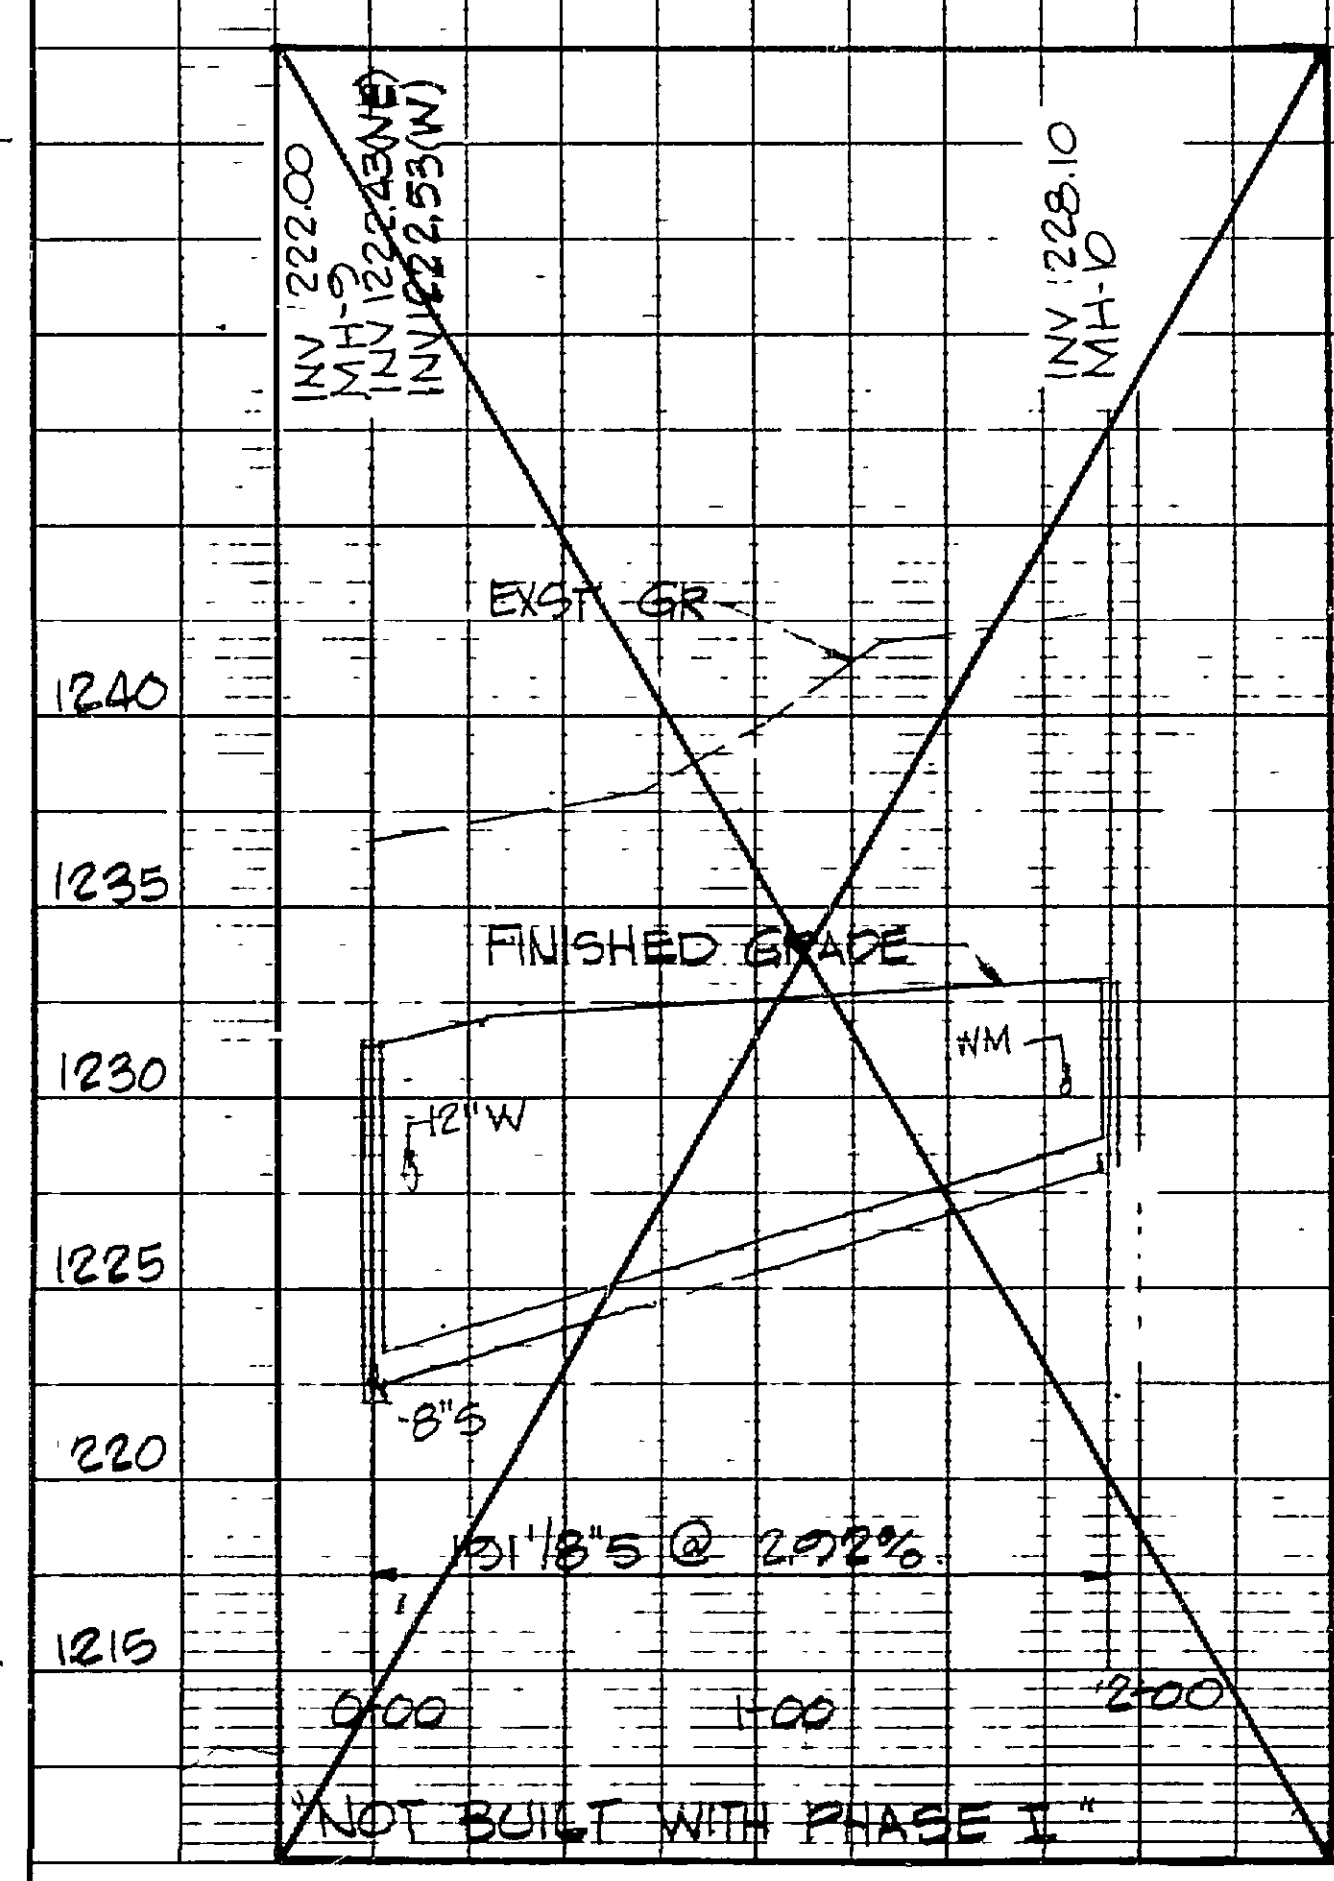


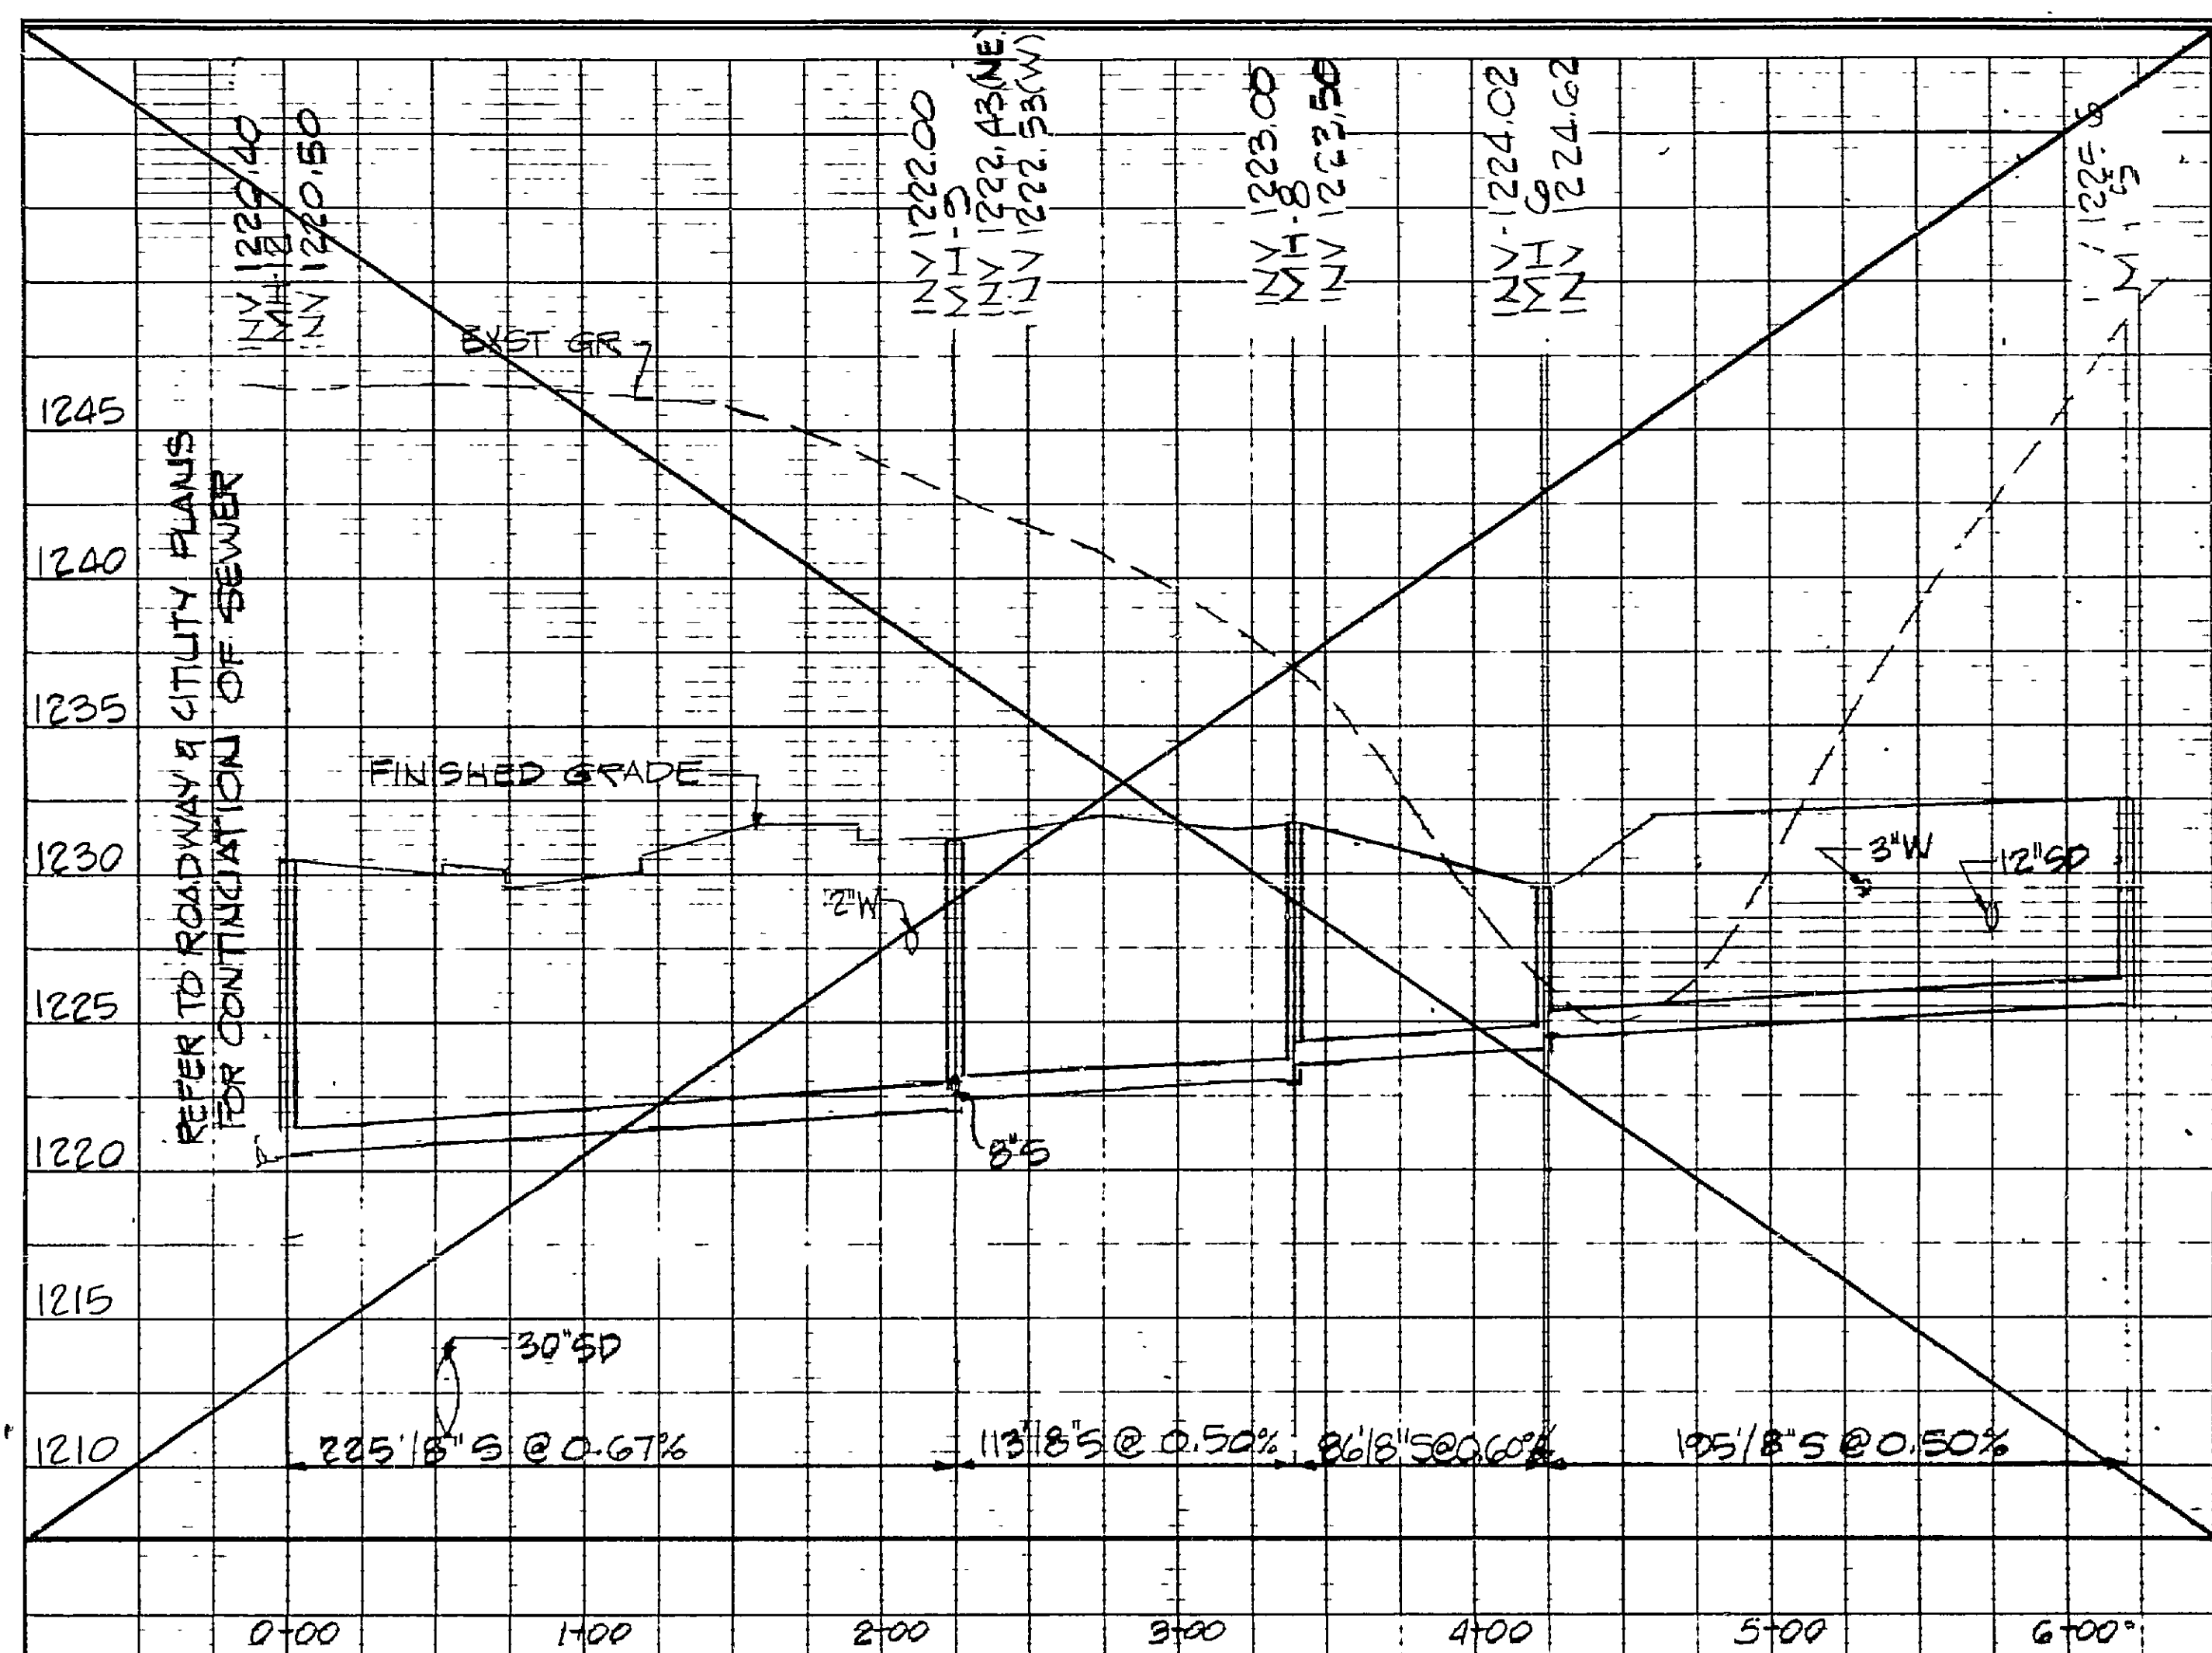

REVISIONS	DATE	BY	DESCRIPTION
1	10/27/86	AS	SLOPE REVISED & INVERT (PROBLE)
2	11/29/88	AS	PER RUC CO. & SURVEY
3	11/29/88	AS	OFF SITE WATER & SANITARY SEWER

VALLEYPOINTE
PHASE I
SITE UTILITIES
VALLEYPARK DRIVE

SHEET 50(4A)

5268C

RC 3000

