


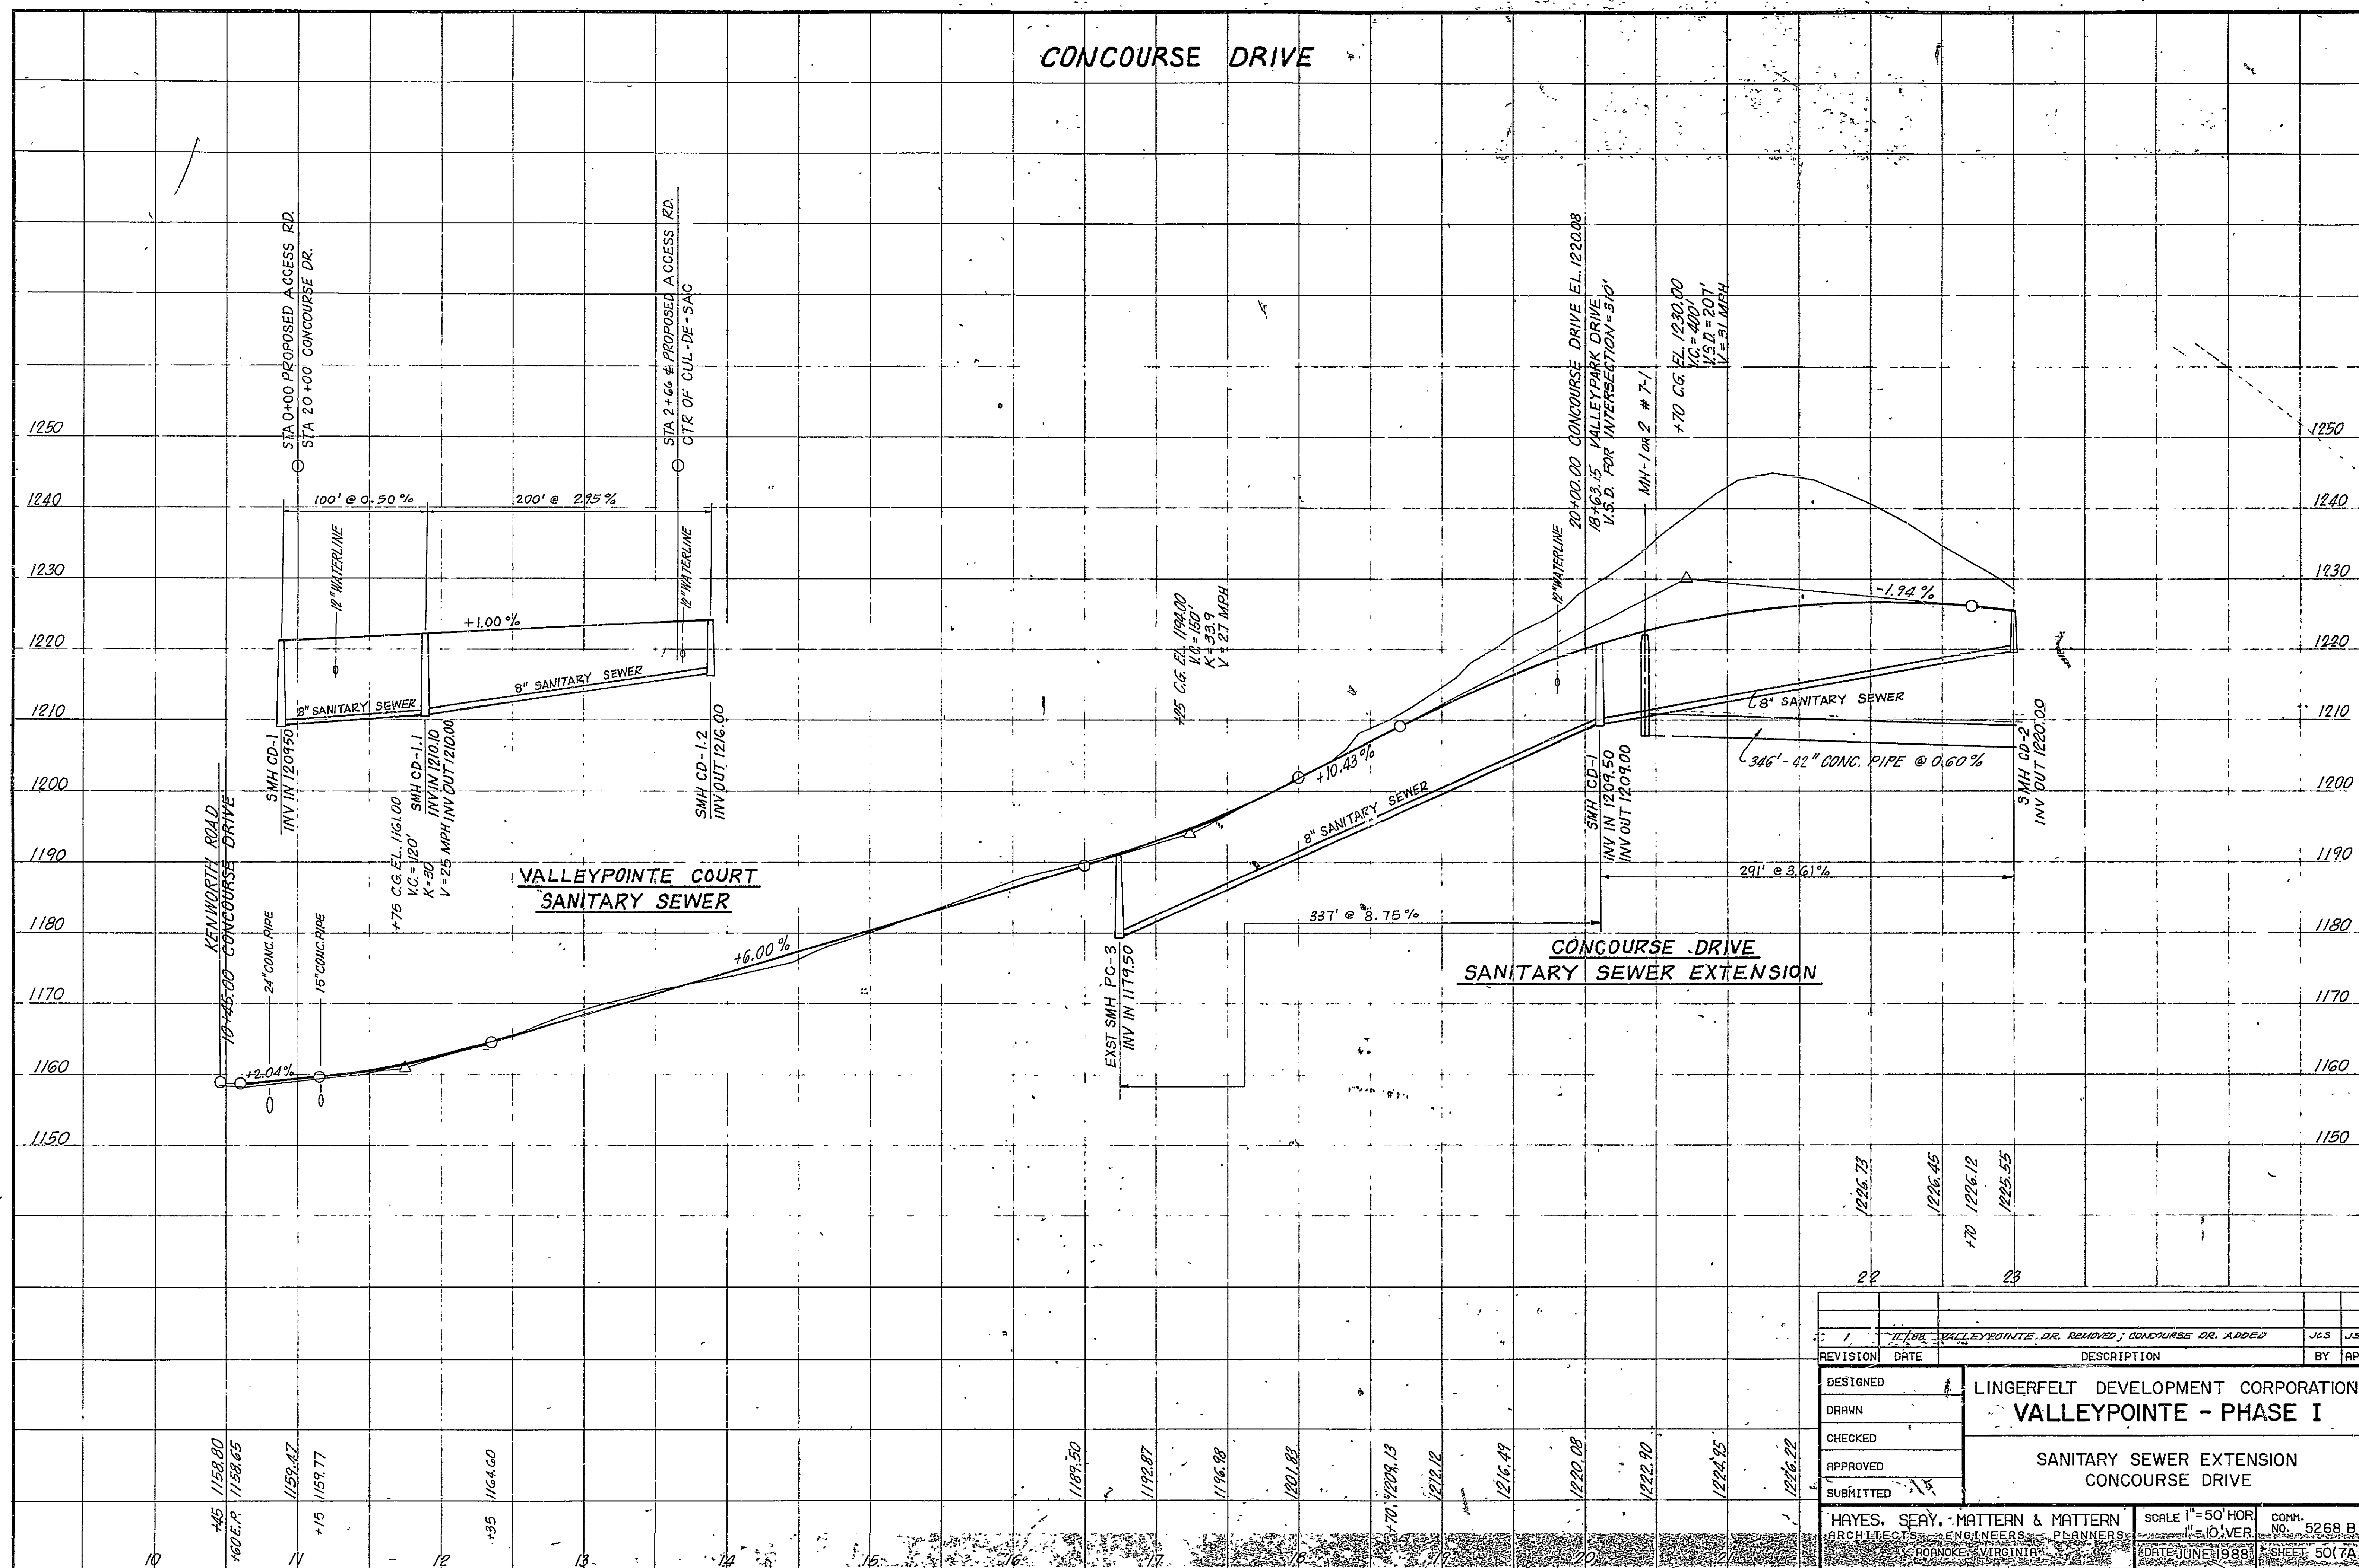

HAYES, SEAY, MATTERN & MATTERN					LINGERFELT DEVELOPMENT CORPORATION				
ARCHITECTS - ENGINEERS - PLANNERS					VALLEYPOINTE - PHASE I				
ROANOKE, VIRGINIA					SANITARY SEWER EXTENSION				
					CONCOURSE DRIVE				
SCALE 1" = 50' HOR					CONV. NO. 5268 B				
DATE: JUNE 1988					SHEET 50(7A)				

