

INDEX OF SHEETS


LINGERFELT DEVELOPMENT CORPORATION

• VALLEYPONTE •

PHASE I

ROANOKE COUNTY, VIRGINIA

SITE UTILITIES LAYOUT

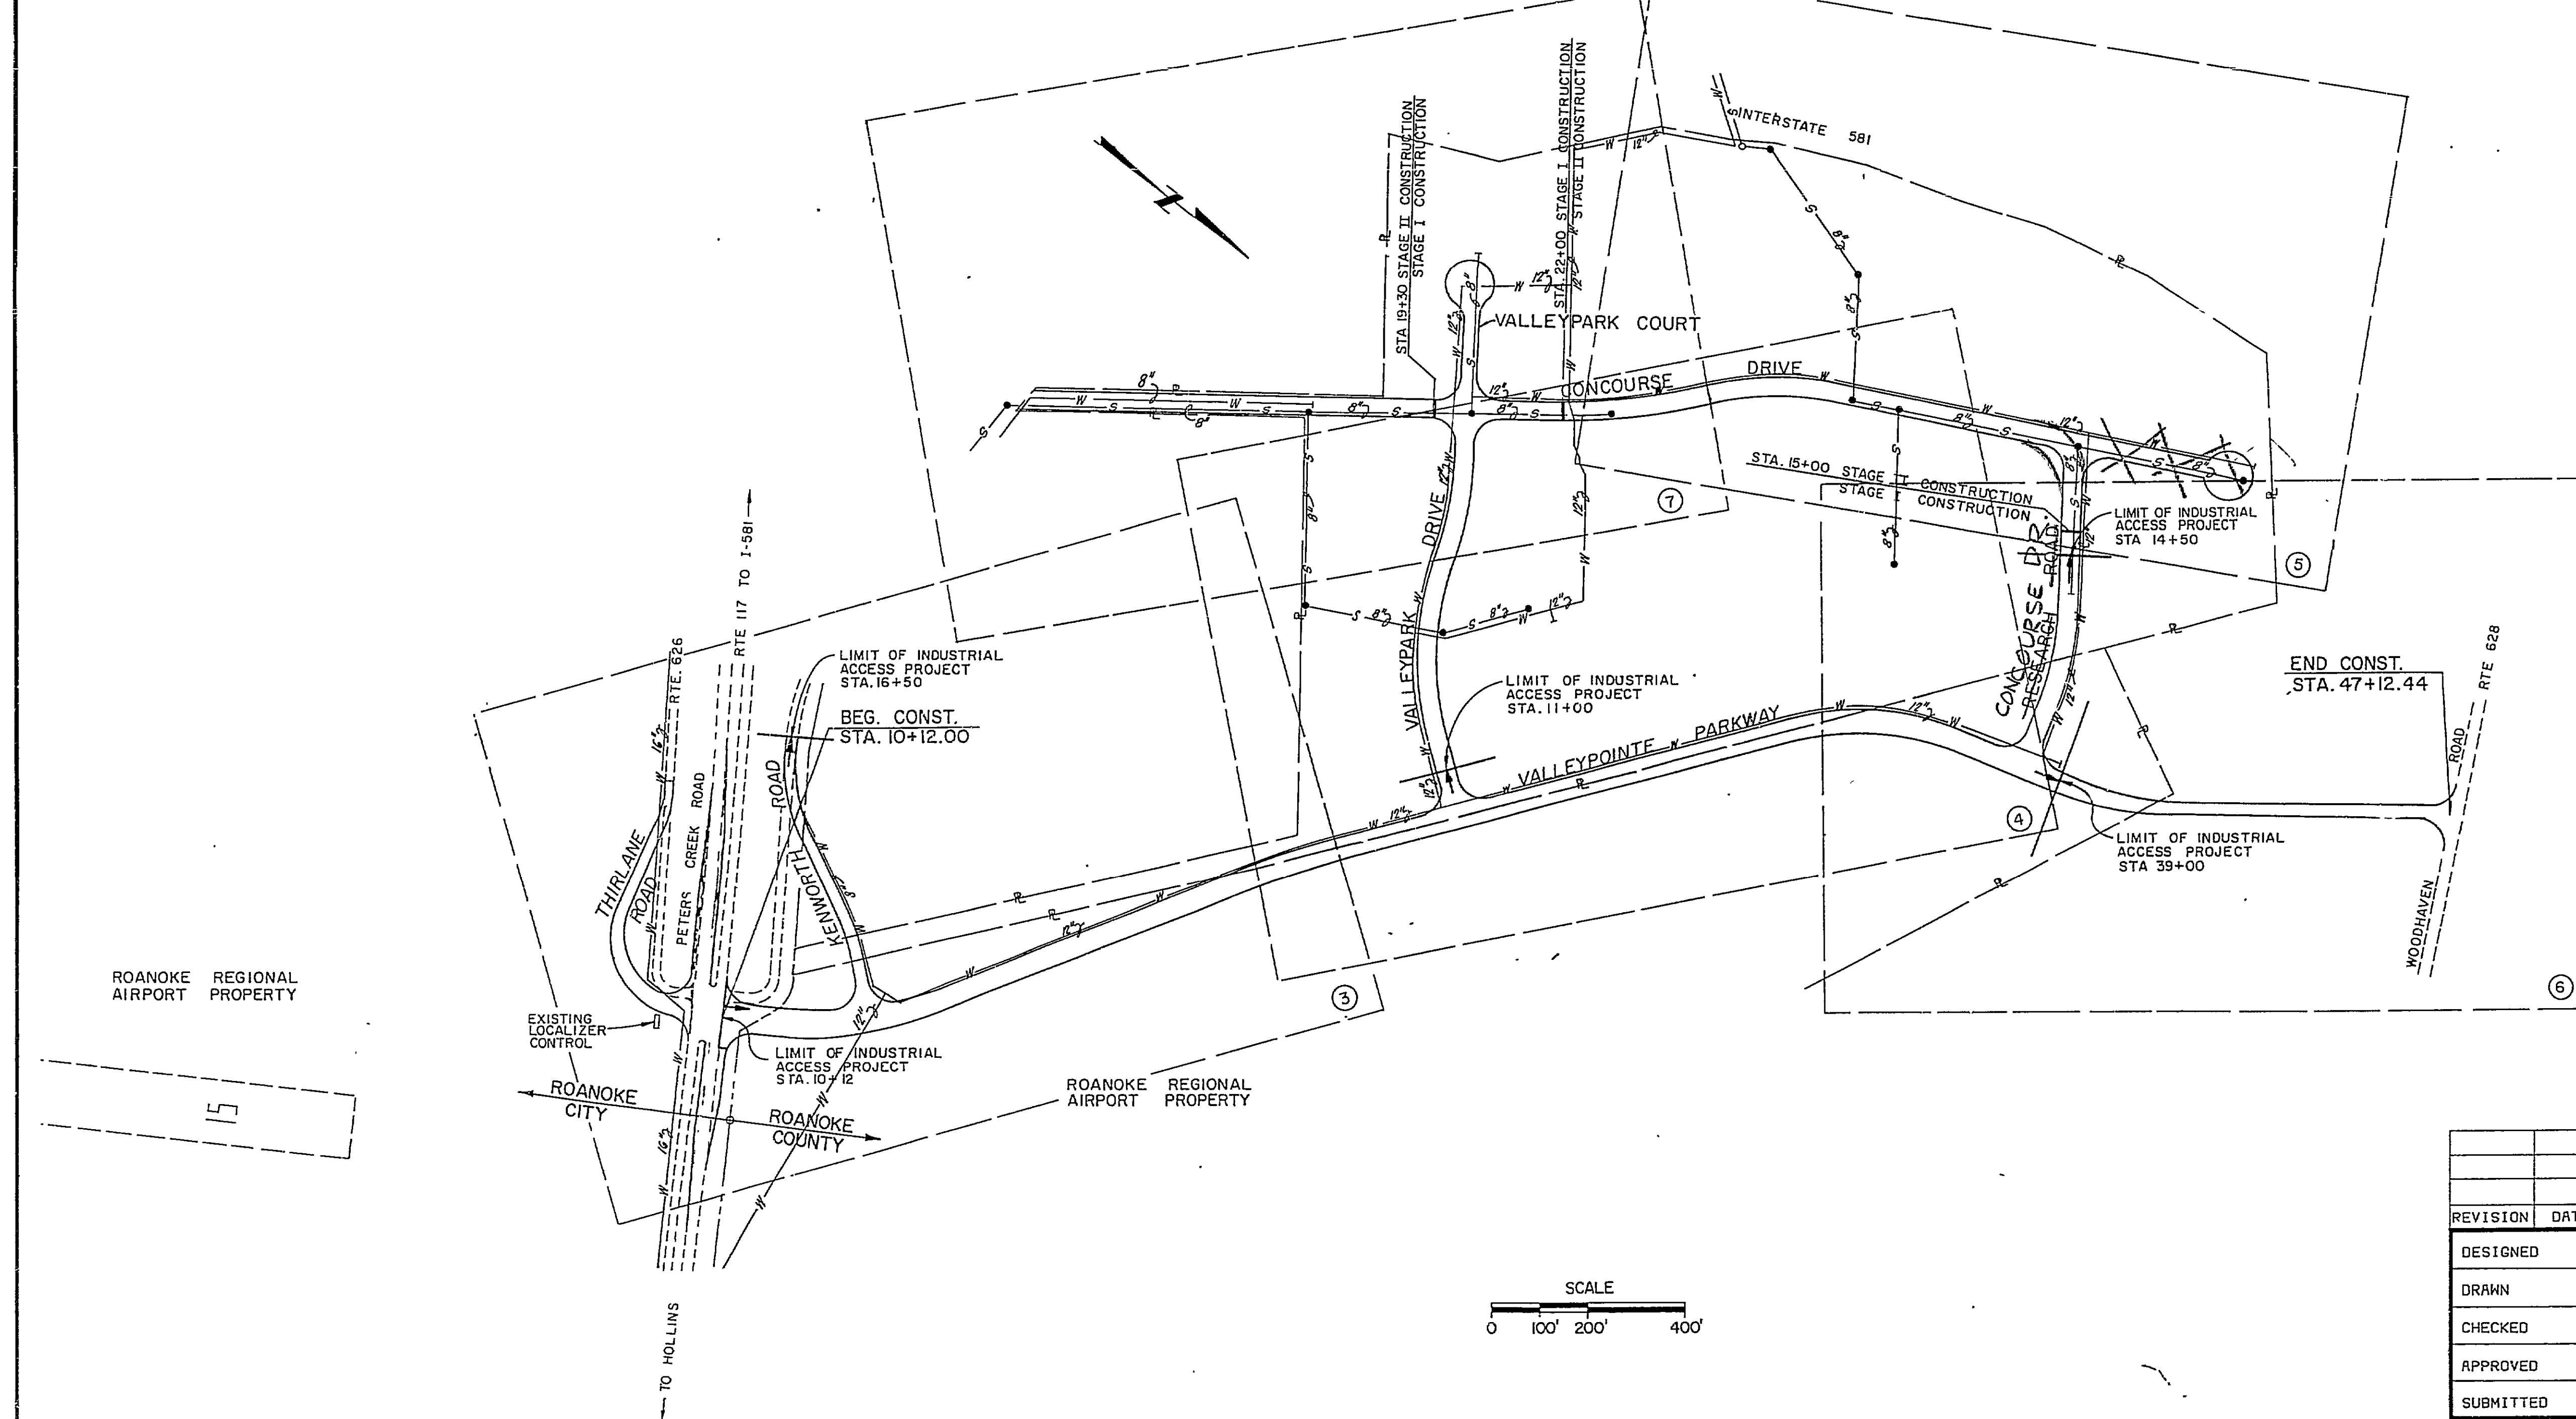

REVISION	DATE	DESCRIPTION	BY	APP
DESIGNED		LINGERFELT DEVELOPMENT CORPORATION VALLEYPONTE - PHASE I ROANOKE COUNTY, VIRGINIA		
DRAWN				
CHECKED				
APPROVED				
SUBMITTED				
HAYES, SEAY, MATTERN & MATTERN ARCHITECTS - ENGINEERS - PLANNERS ROANOKE, VIRGINIA		SCALE NOTED DATE MARCH 1989	COMM. NO. 5265B SHEET 50(8)	

PLGSRV REVISION 3/17/81
FR P 12A AP1502, C264

RC-3014

