


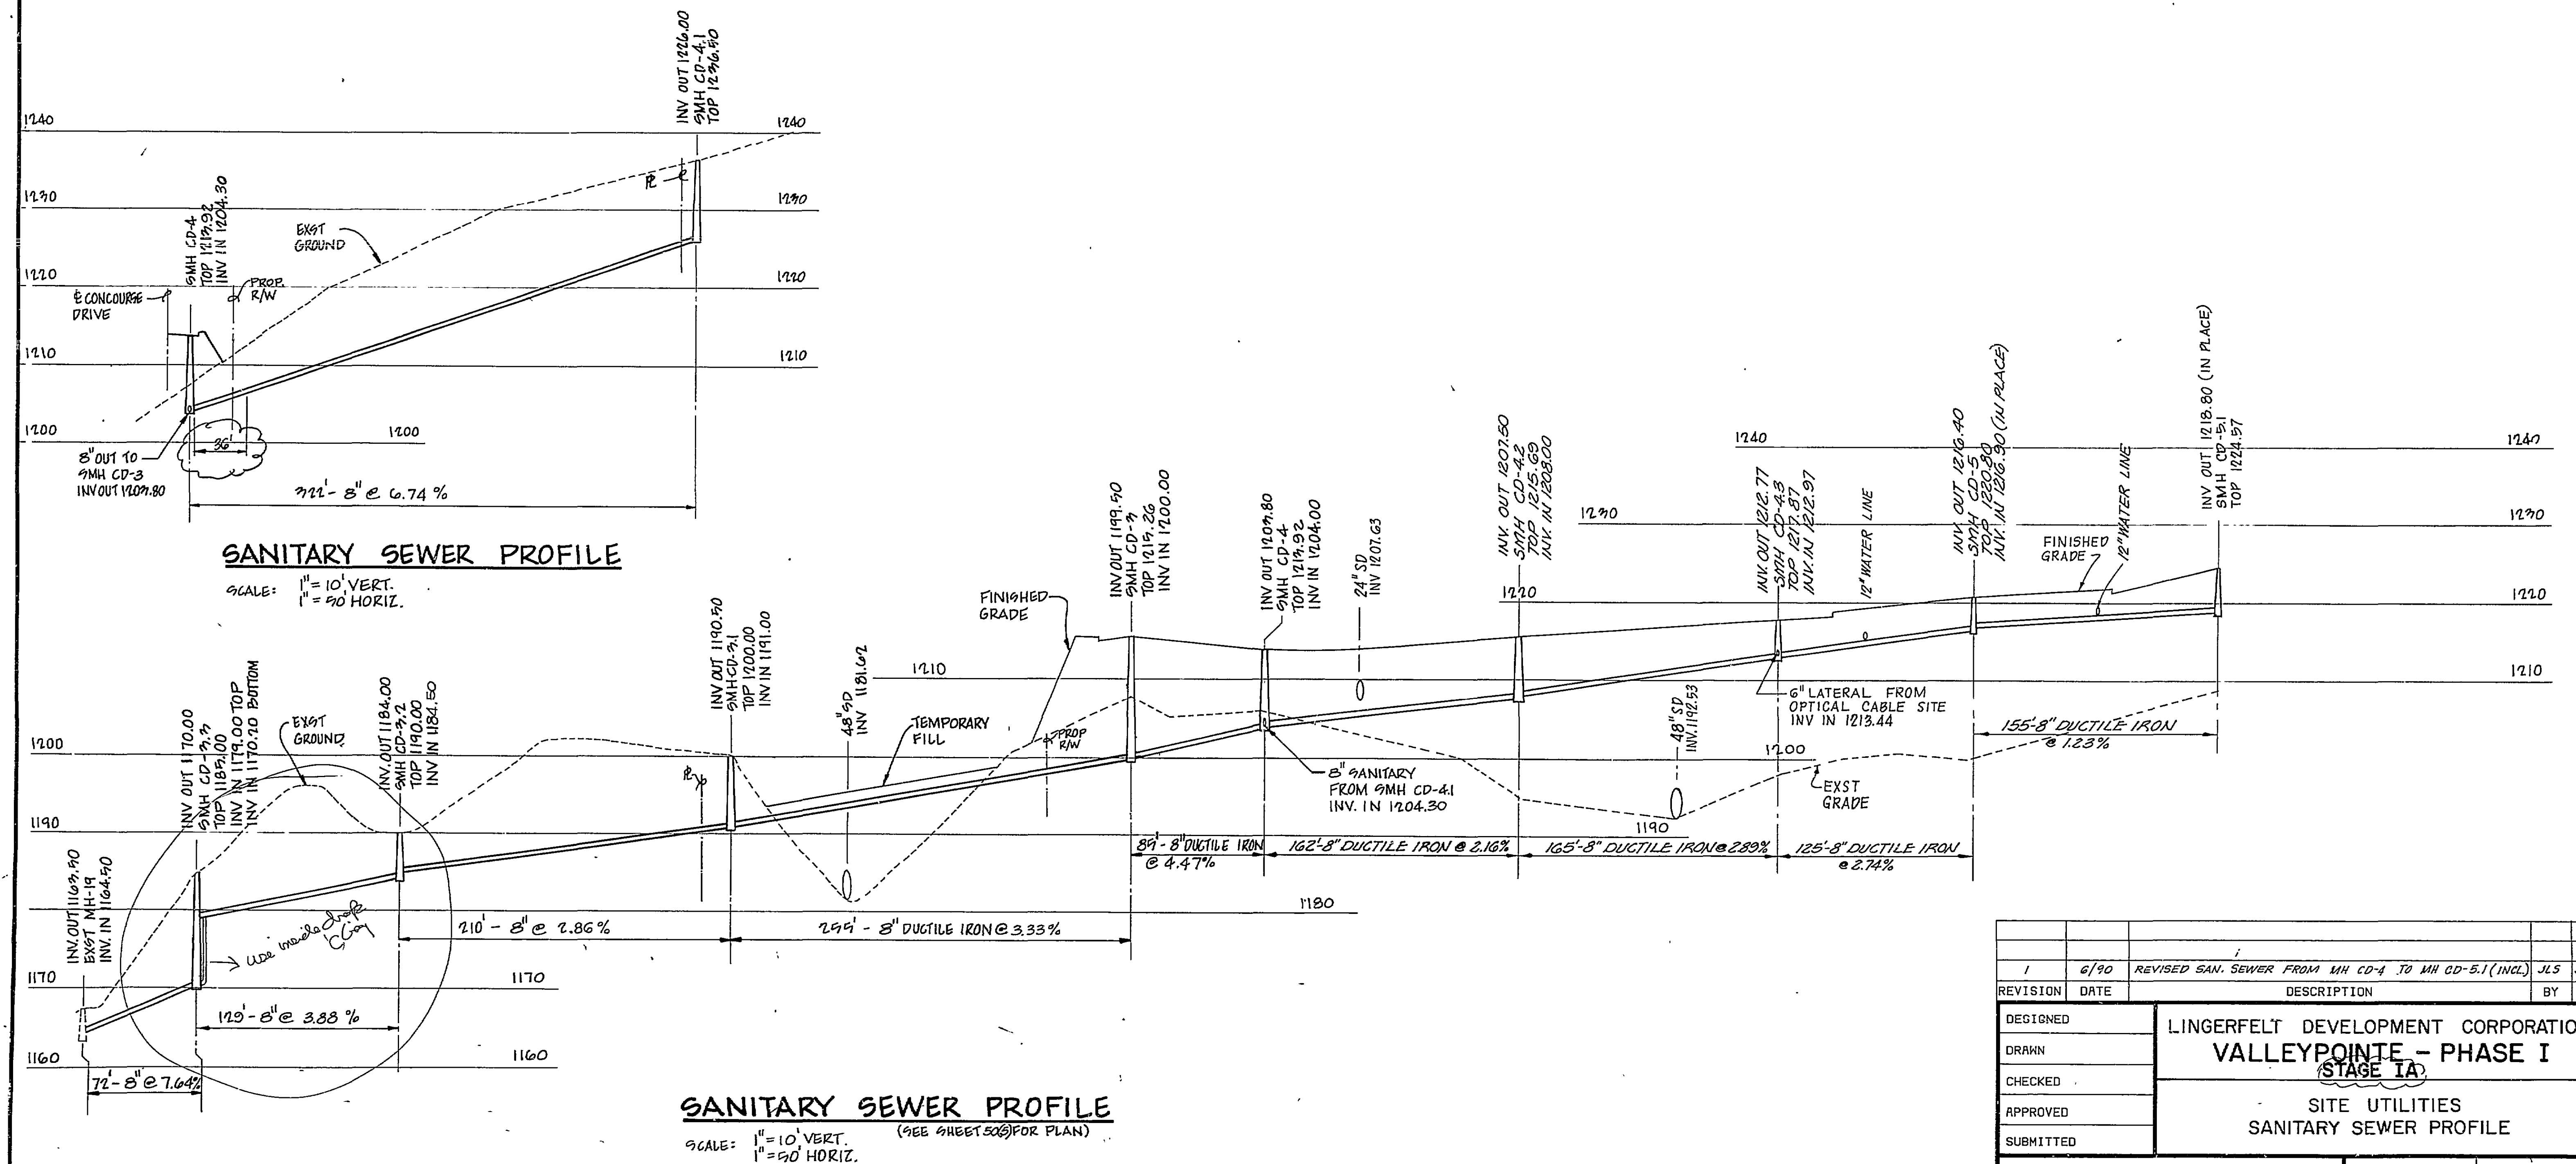

DESIGNED	DATE	REVISION	DESCRIPTION	BY	APP
1	6/90	REVISED SAN. SEWER FROM MH CD-4 TO MH CD-5.1 (INCL)	JLS	JSH	
DRWN					
CHECKED					
APPROVED					
SUBMITTED					
HAYES, SEAY, MATTERN & MATTERN ARCHITECTS - ENGINEERS - PLANNERS ROANOKE, VIRGINIA			LINGERFELT DEVELOPMENT CORPORATION VALLEYPOLITE - PHASE I STAGE 1A SITE UTILITIES SANITARY SEWER PROFILE		
SCALE NOTED		DATE		CONV. NO. 5268 B SHEET 50 (5A)	

PL6SRV REVISION 3/17/81
 FR P 12A AP1982.C264

RC-3655