


LINGERFELT DEVELOPMENT CORPORATION

• VALLEYPONTE •

PHASE I

ROANOKE COUNTY, VIRGINIA

SITE UTILITIES LAYOUT

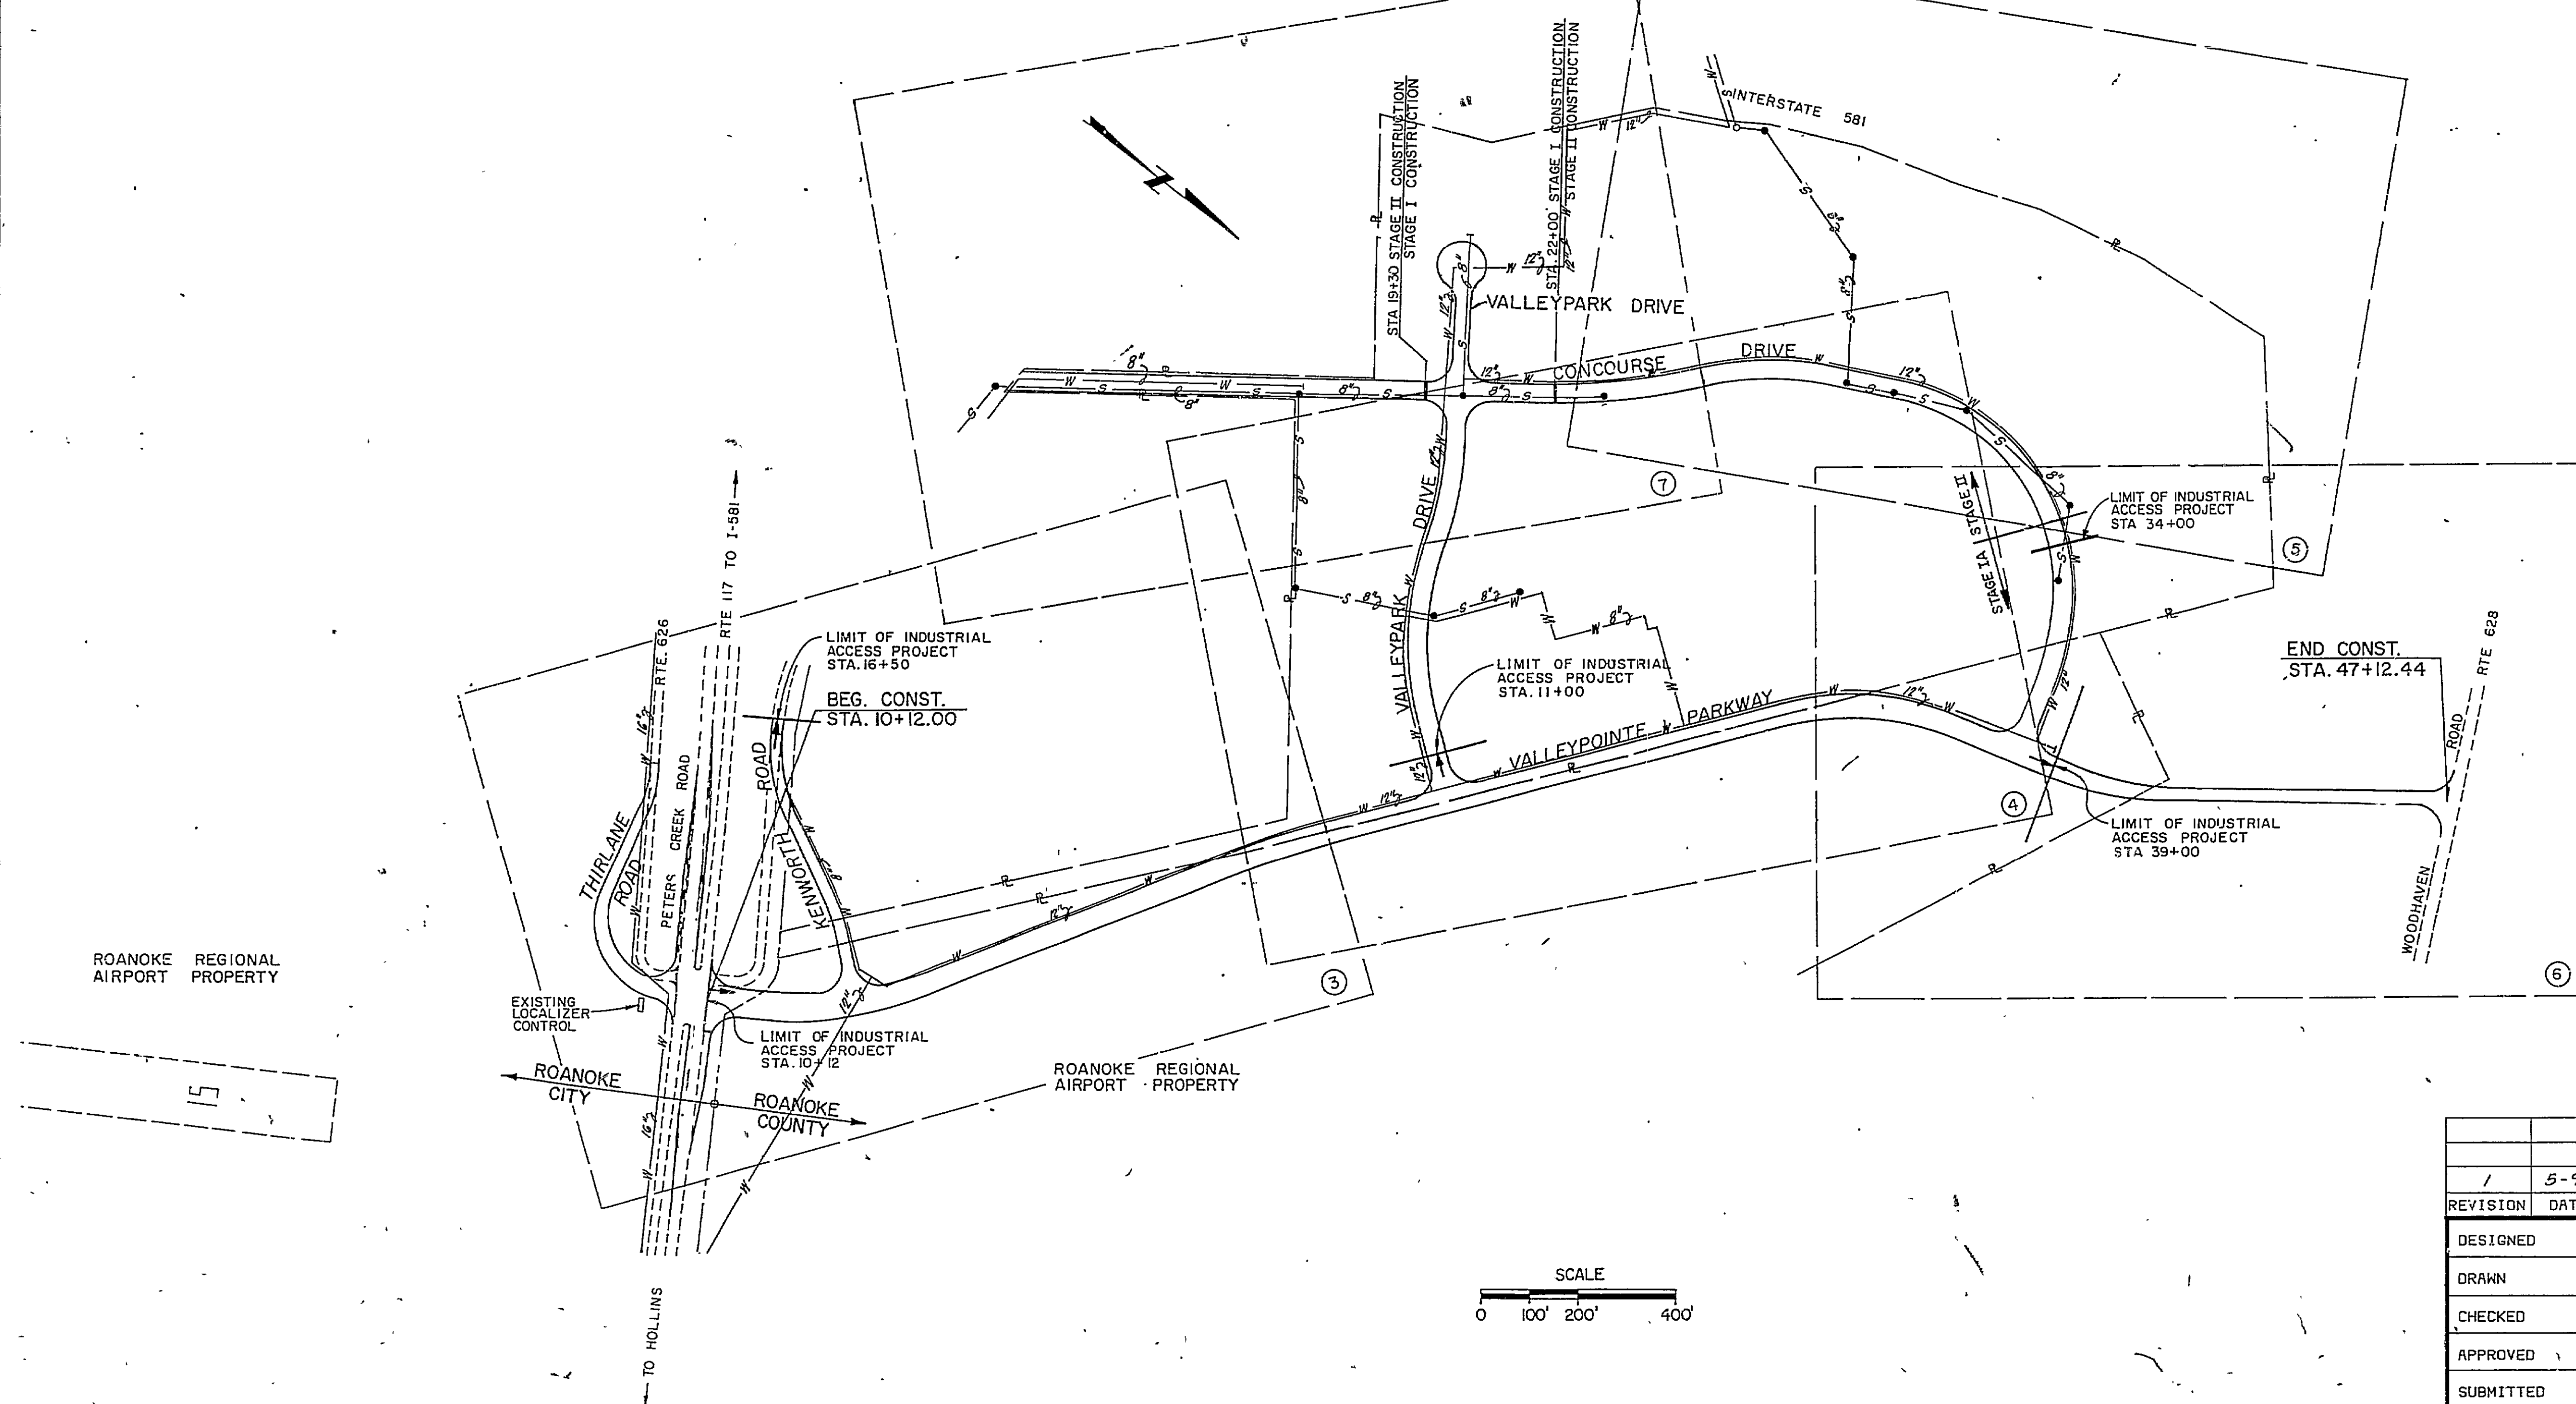

DESIGNED	LINGERFELT DEVELOPMENT CORPORATION VALLEYPONTE - PHASE I ROANOKE COUNTY, VIRGINIA STAGE IA			
DRAWN				
CHECKED				
APPROVED				
SUBMITTED				
HAYES, SEAY, MATTERN & MATTERN ARCHITECTS - ENGINEERS - PLANNERS ROANOKE, VIRGINIA		SCALE NOTED DATE MARCH 1989	COMM. NO. 5268B SHEET 50(8)	

PL65RV REVISION 3/17/81
 ER P 128 10/19/81 C264

RC-3657