
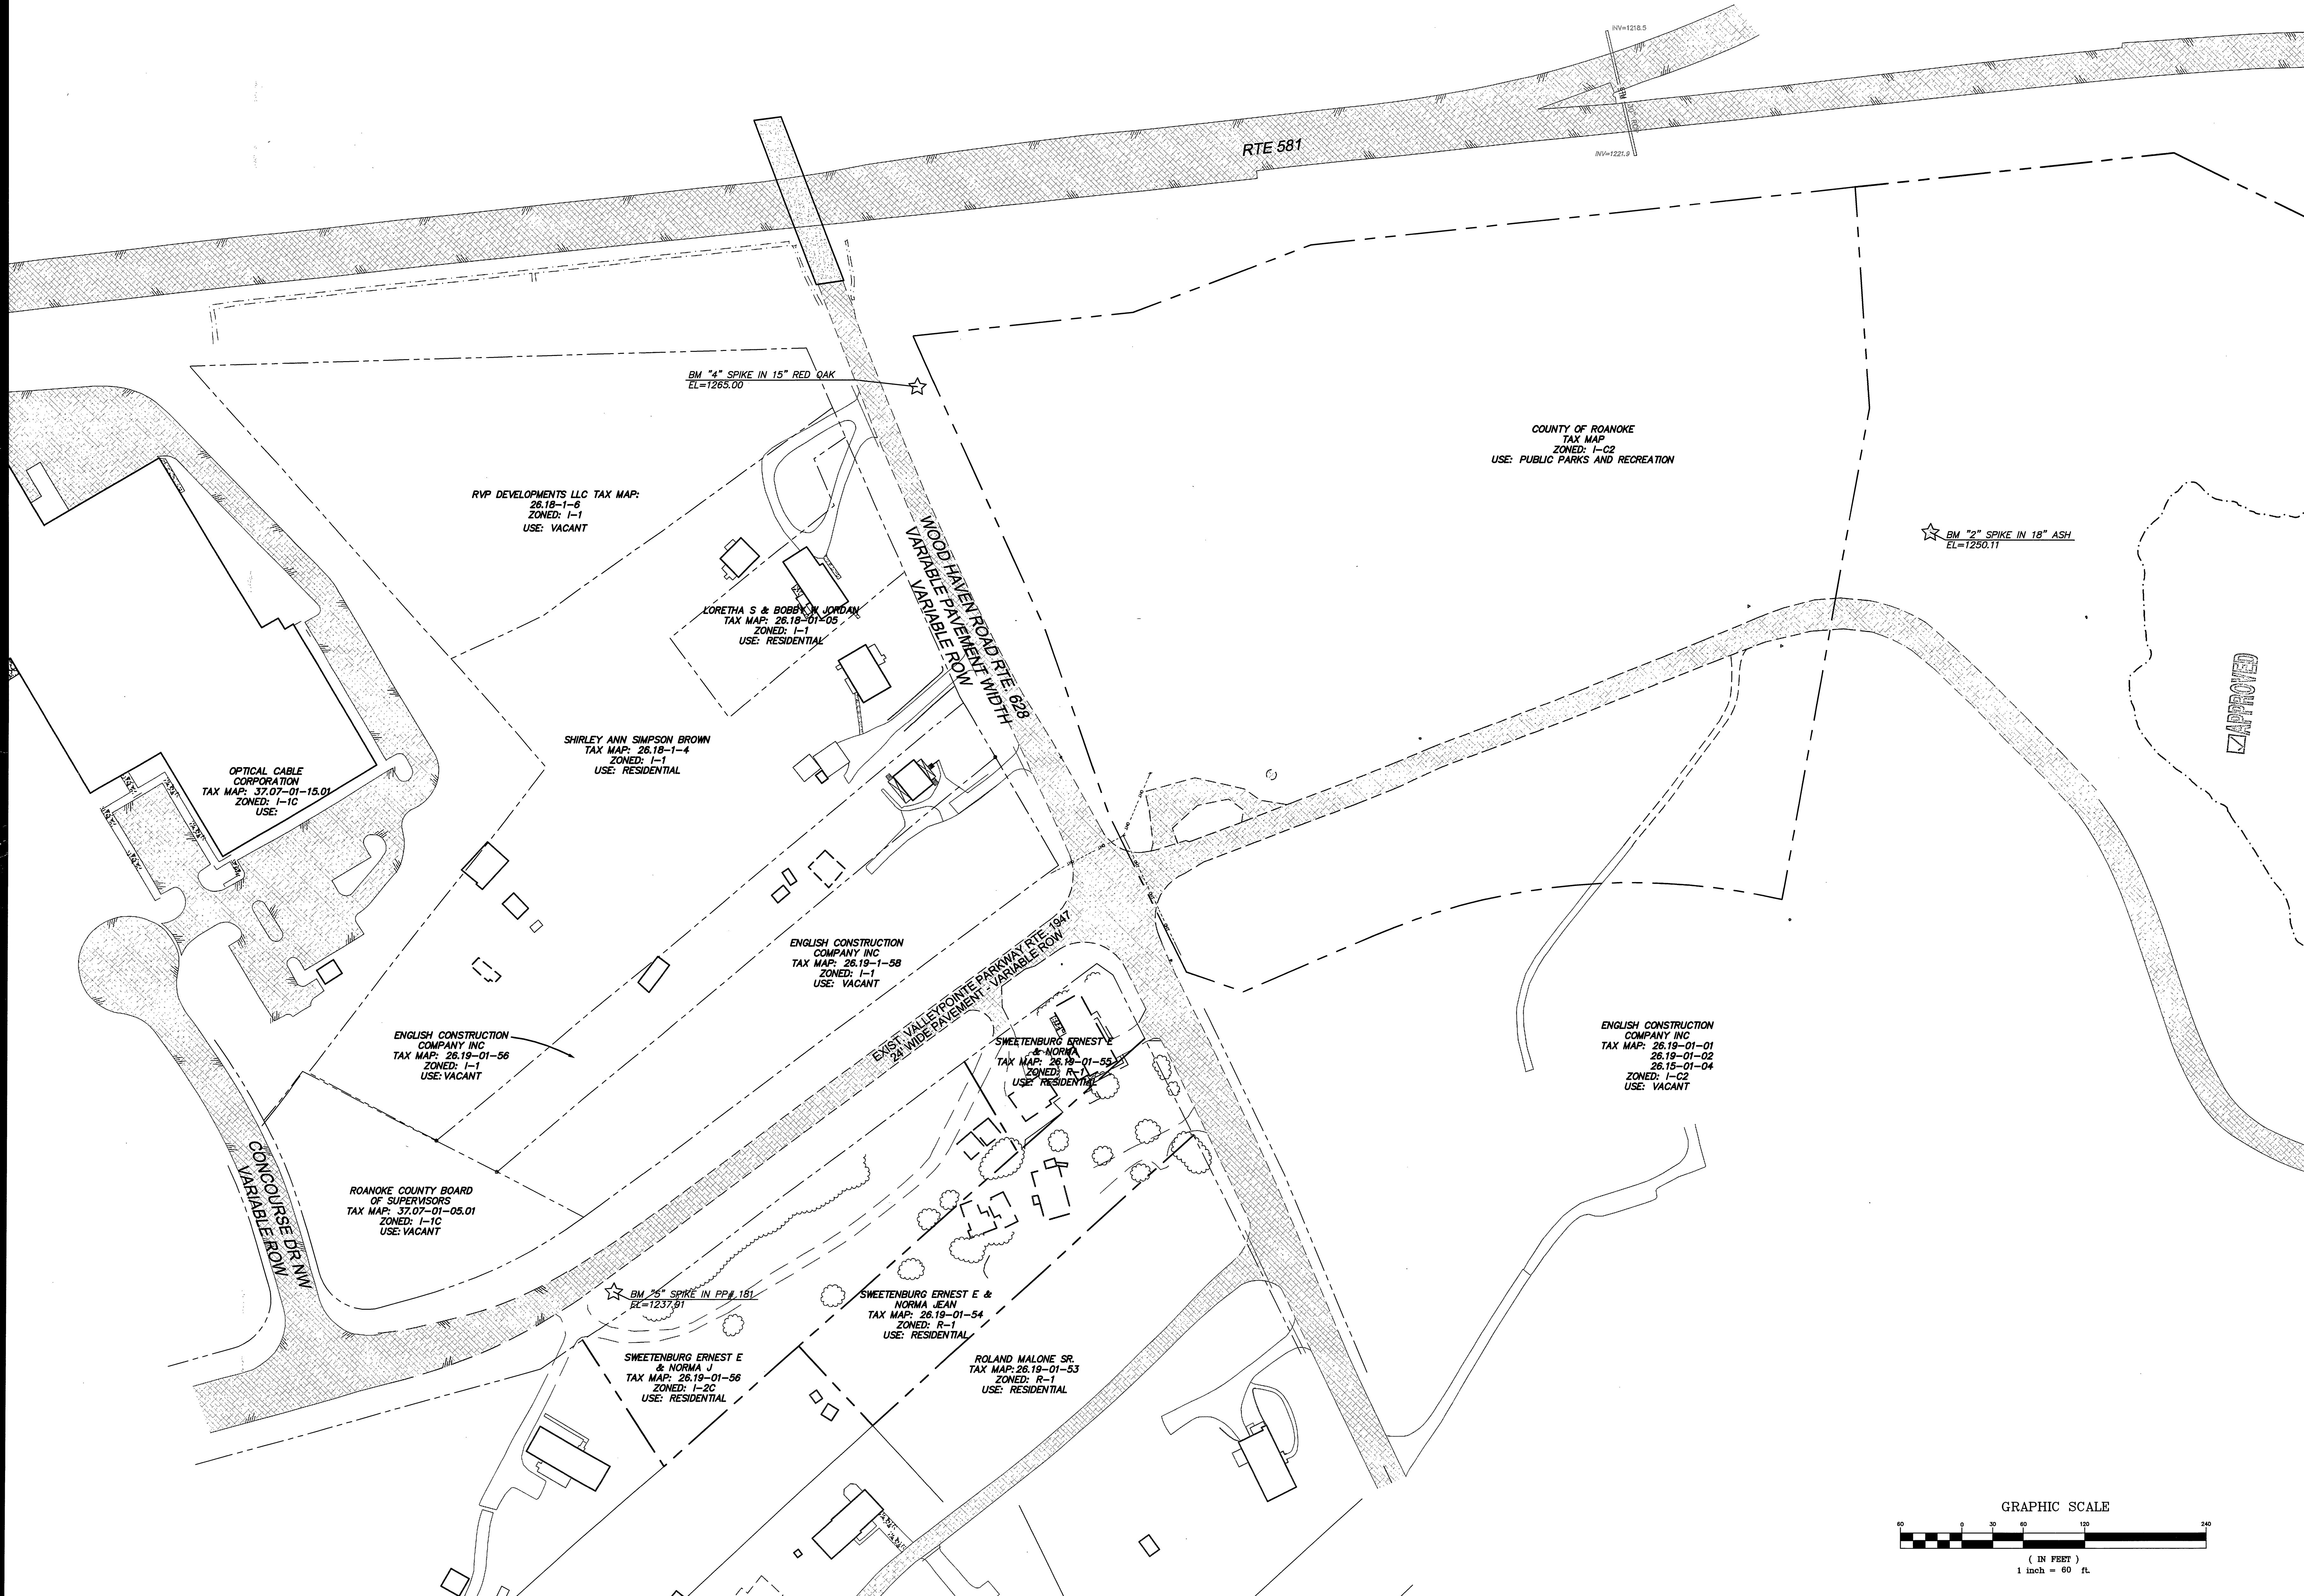
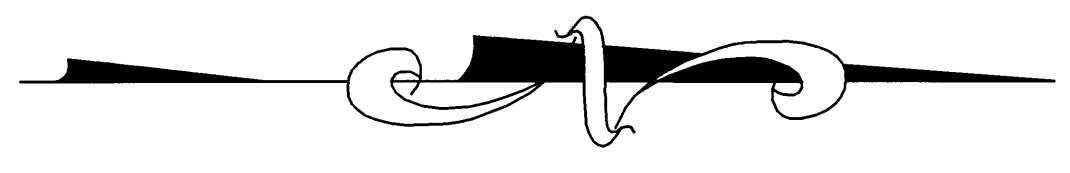
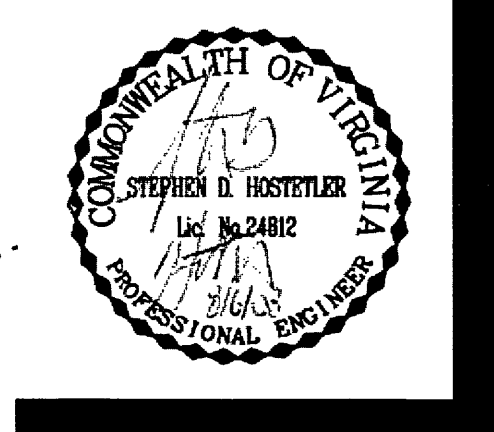


PROJECT NO: 461920
DATE: 30, 2008
DRAWN BY: WLP
REVIEWED BY: SCS

EXISTING
PARCEL
INFORMATION

C1.0

**VALLEY POINTE PARKWAY
SANITARY SEWER EXTENSION**
HOLLINS MAGISTERIAL DISTRICT
ROANOKE COUNTY, VIRGINIA

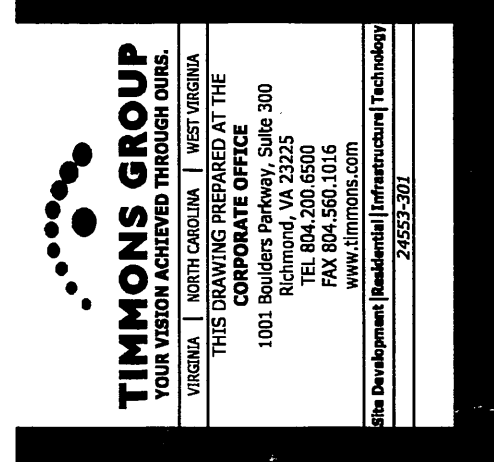

MOSELEY ARCHITECTS
A PROFESSIONAL CORPORATION
FIRST CHOICE
Public-Private Partners
401 SOUTHLAKE BOULEVARD, RICHMOND, VIRGINIA, 23236
PHONE (800) 794-7655 FAX (800) 579-8660
MOSELEYARCHITECTS.COM