


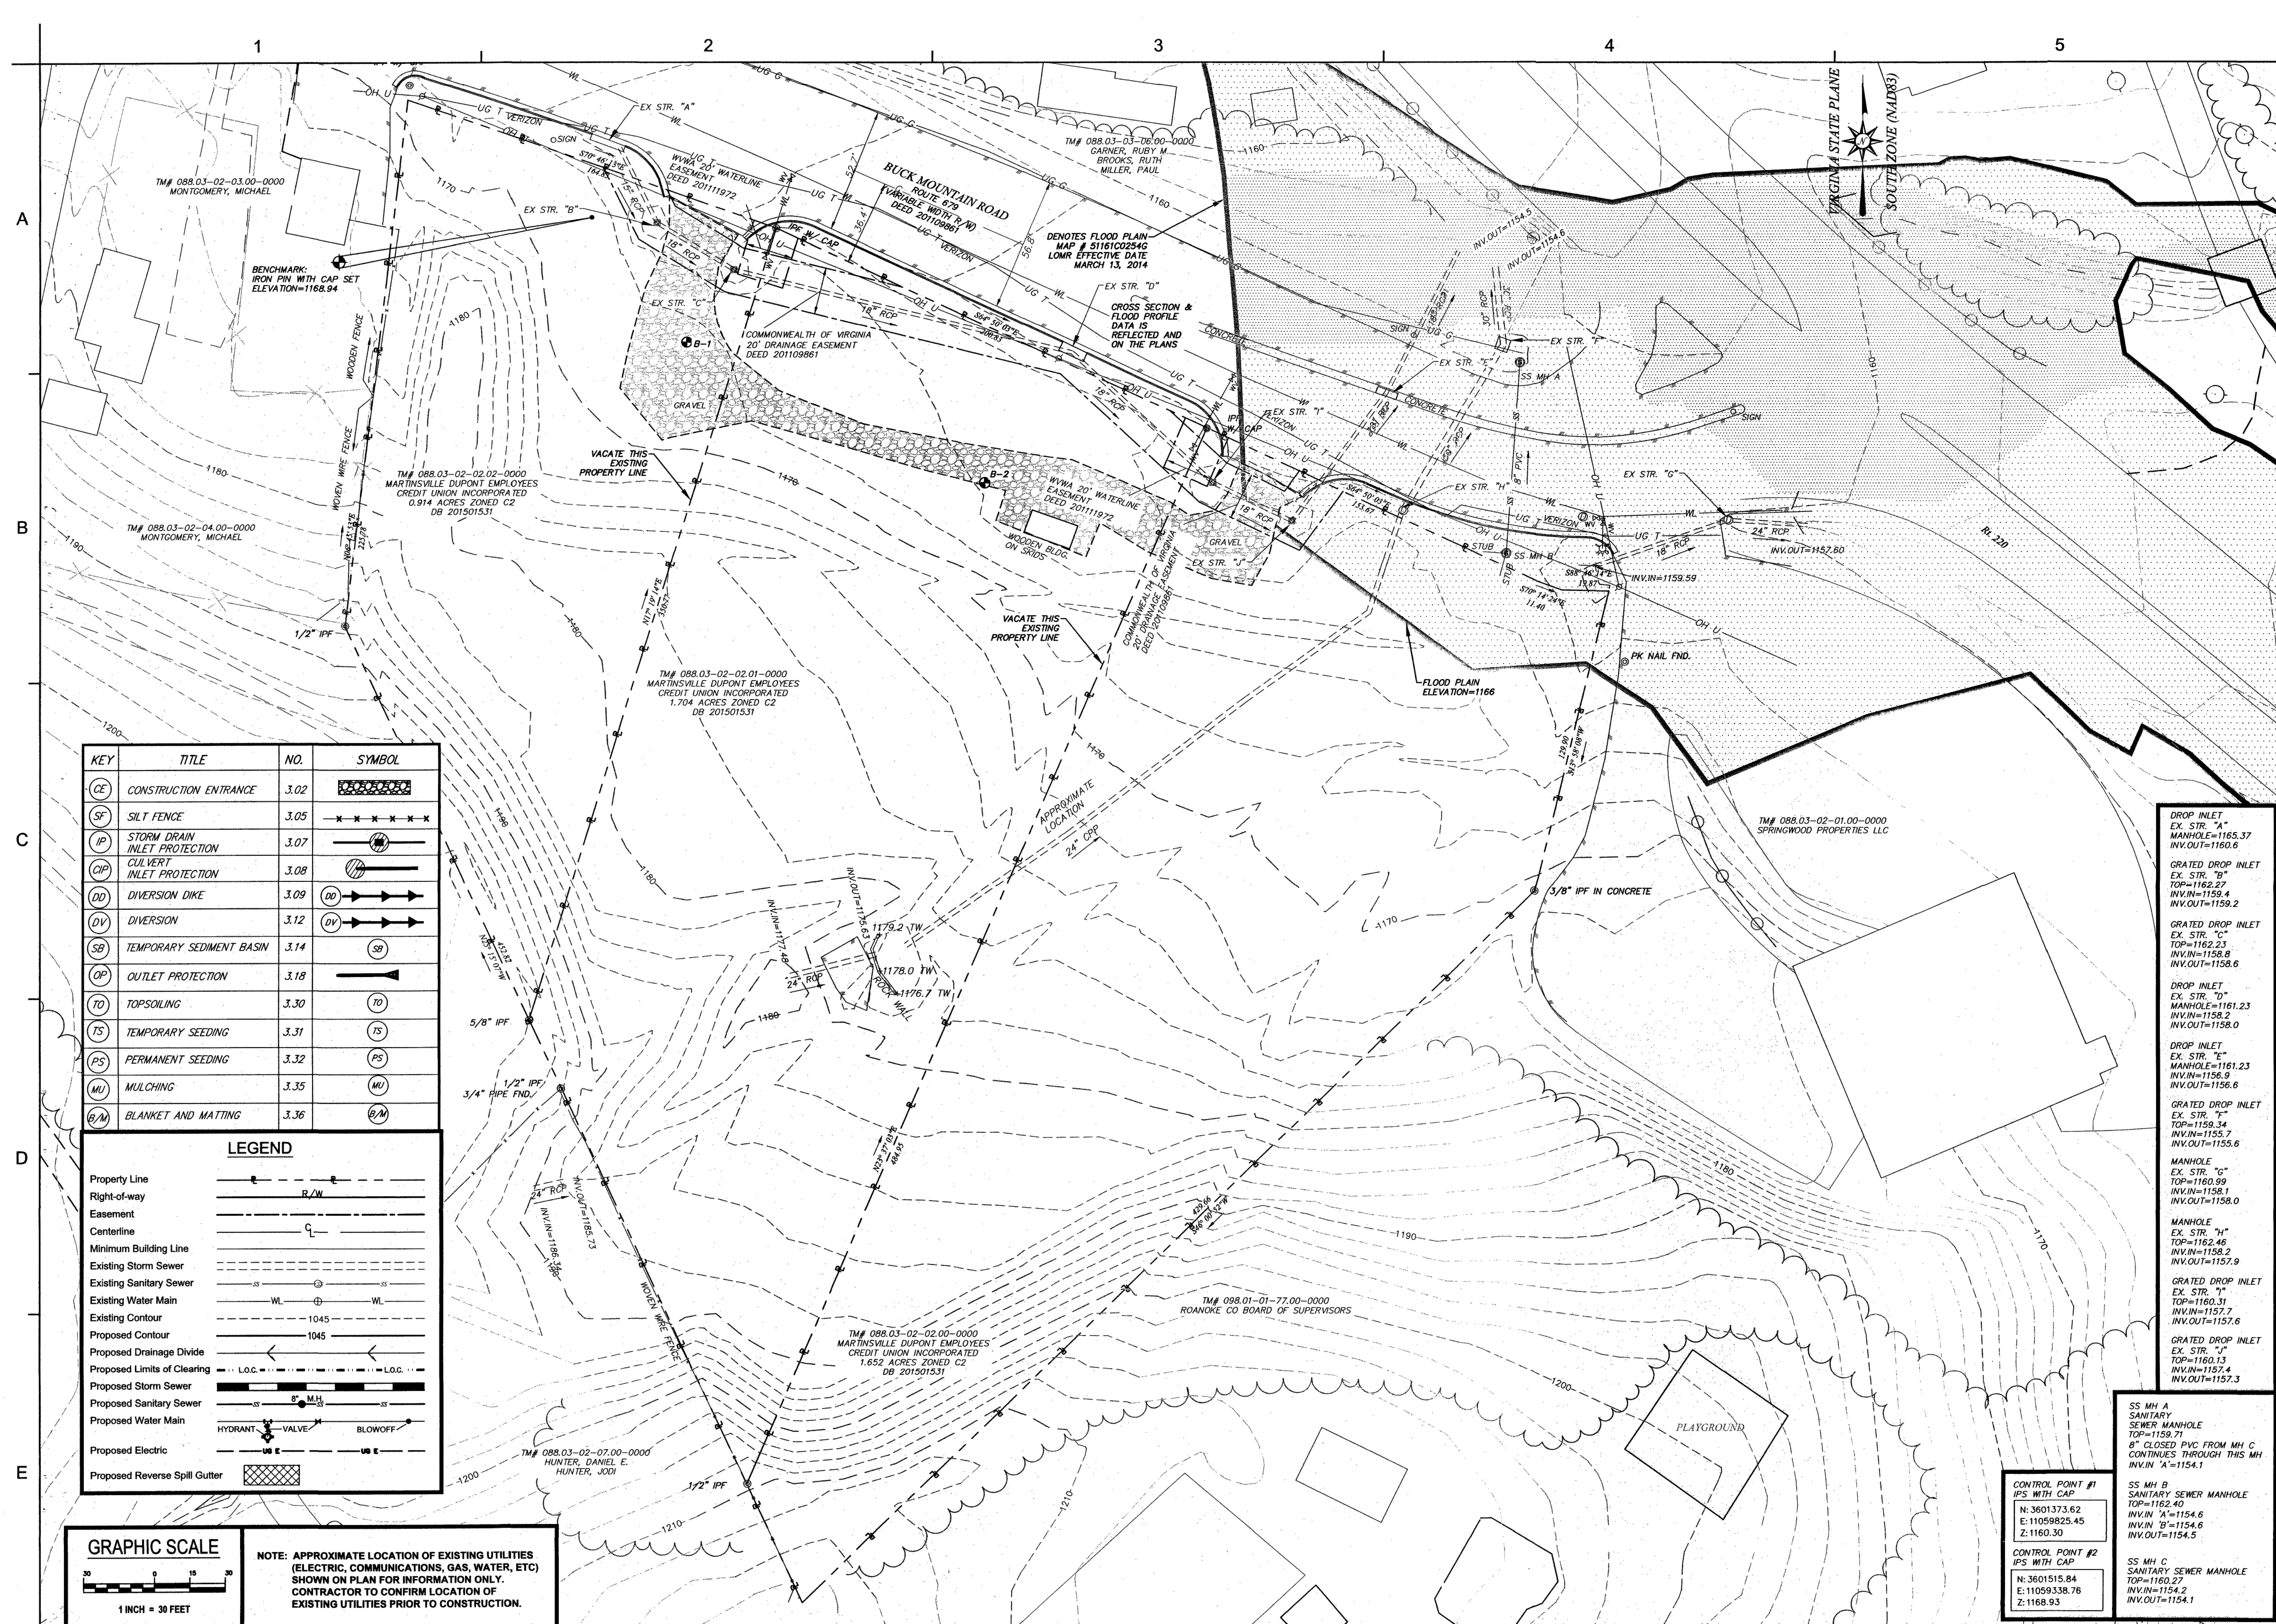

KEY	TITLE	NO.	SYMBOL
CE	CONSTRUCTION ENTRANCE	3.02	
SF	SILT FENCE	3.05	
IP	STORM DRAIN INLET PROTECTION	3.07	
CIP	CULVERT INLET PROTECTION	3.08	
DD	DIVERSION DIKE	3.09	
DV	DIVERSION	3.12	
SB	TEMPORARY SEDIMENT BASIN	3.14	
OP	OUTLET PROTECTION	3.18	
TO	TOPSOILING	3.30	
TS	TEMPORARY SEEDING	3.31	
PS	PERMANENT SEEDING	3.32	
MU	MULCHING	3.35	
B/M	BLANKET AND MATTING	3.36	

LEGEND	
Property Line	
Right-of-way	
Easement	
Centerline	
Minimum Building Line	
Existing Storm Sewer	
Existing Sanitary Sewer	
Existing Water Main	
Existing Contour	
Proposed Contour	
Proposed Drainage Divide	
Proposed Limits of Clearing	
Proposed Storm Sewer	
Proposed Sanitary Sewer	
Proposed Water Main	
Proposed Electric	
Proposed Reverse Spill Gutter	

GRAPHIC SCALE

1 INCH = 30 FEET

NOTE: APPROXIMATE LOCATION OF EXISTING UTILITIES (ELECTRIC, COMMUNICATIONS, GAS, WATER, ETC) SHOWN ON PLAN FOR INFORMATION ONLY. CONTRACTOR TO CONFIRM LOCATION OF EXISTING UTILITIES PRIOR TO CONSTRUCTION.

SOLEX ARCHITECTURE

SOLEX ARCHITECTURE, INC.
308 CRAGHEAD STREET
SUITE 102-C
DANVILLE, VIRGINIA 24541
434.888.0767 FAX

RC Reynolds-Clark DEVELOPMENT, INC.

COMMONWEALTH OF VIRGINIA

Timothy C. Reynolds
TIMOTHY C. REYNOLDS
Lic. No. 032371
08/14/2016
PROFESSIONAL ENGINEER

VALESTAR CREDIT UNION

ROANOKE BRANCH

BUCK MOUNTAIN ROAD
ROANOKE COUNTY, VIRGINIA

DESIGN DEVELOPMENT

SHEET INFORMATION

NO.	DESCRIPTION	DATE
1	FROM SUBMITTAL #1	2015.09.28
2	FROM SUBMITTAL #2	2015.11.20
3	FROM SUBMITTAL #3	2015.12.16
4	FROM SUBMITTAL #4	2016.02.22
5	FROM SUBMITTAL #5	2016.09.14

PROJECT NO. 20140012

DRAWN BY TCR

CHECKED BY

DATE 2016.05.27

SCALE 1"=30'

SHEET NAME

EXISTING CONDITIONS

APPROVED

SHEET NUMBER

C-101