


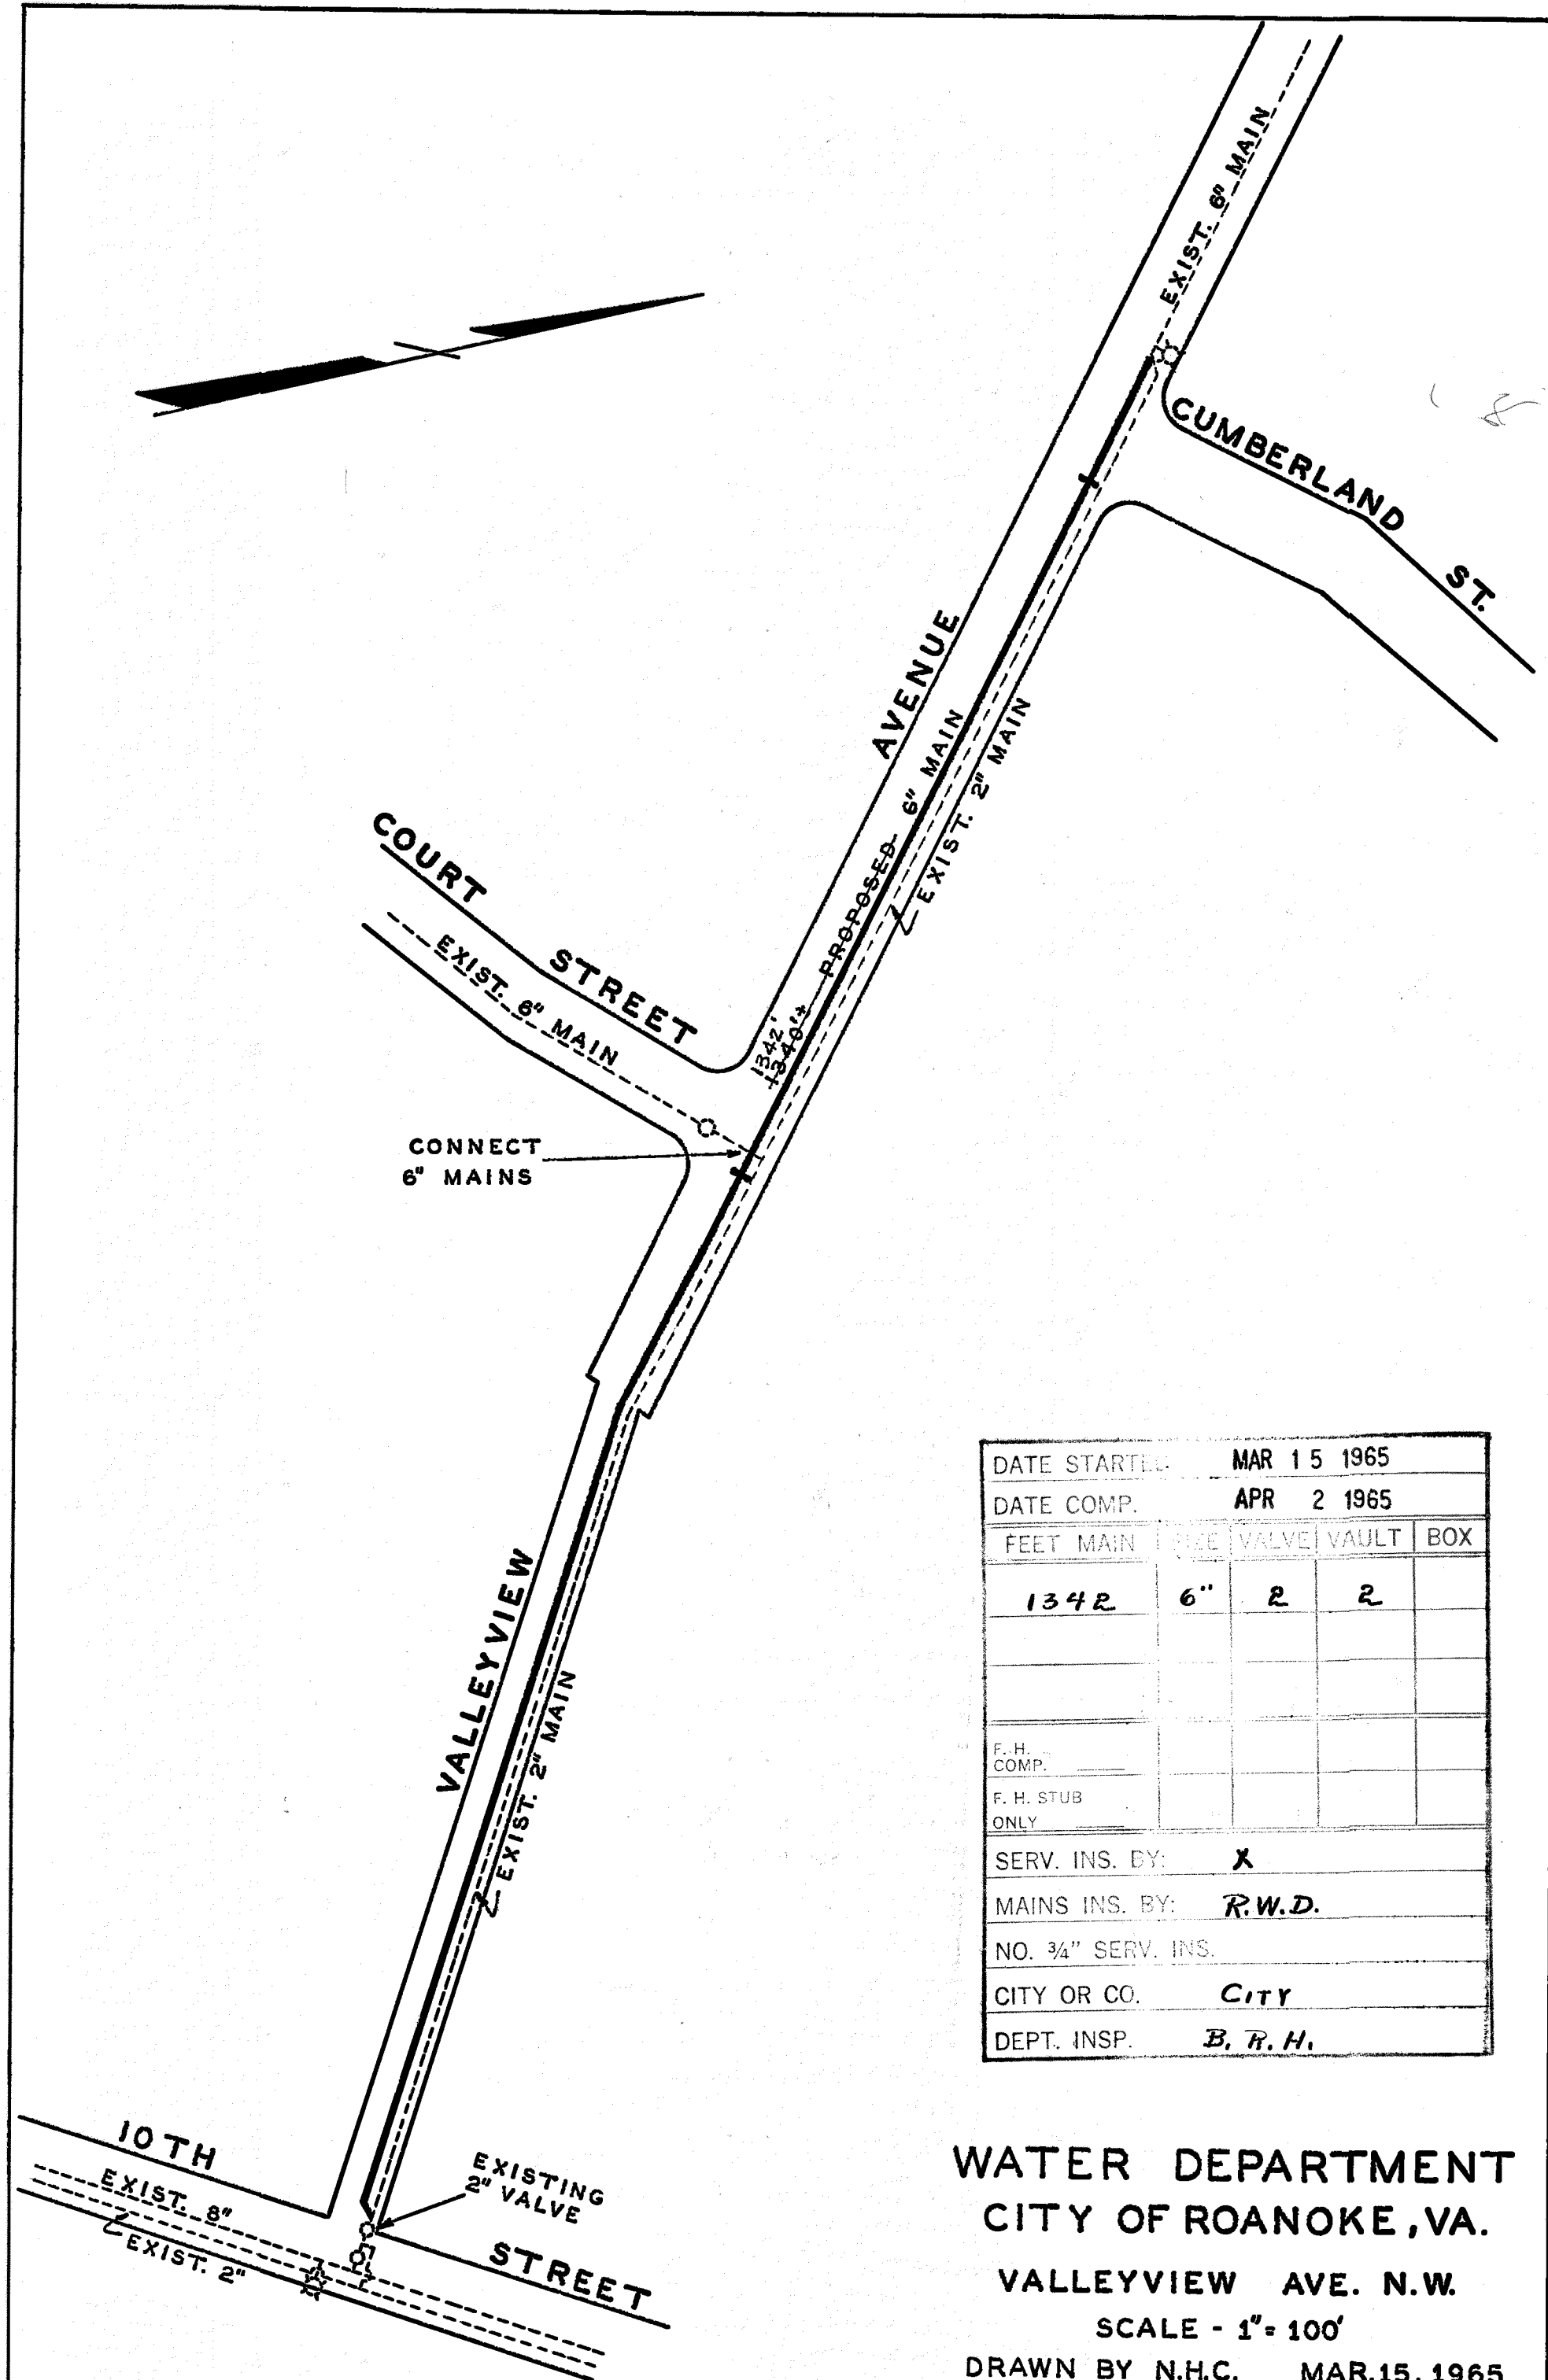

DATE STARTED	MAR 15 1965			
DATE COMP.	APR 2 1965			
FEET MAIN	SIZE	VALVE	VAULT	BOX
1342	6"	2	2	
F. H. COMP.				
F. H. STUB ONLY				
SERV. INS. BY:	X			
MAINS INS. BY:	R.W.D.			
NO. 3/4" SERV. INS.				
CITY OR CO.	CITY			
DEPT. INSP.	B. R. H.			

WATER DEPARTMENT
CITY OF ROANOKE, VA.

VALLEYVIEW AVE. N.W.

SCALE - 1" = 100'

DRAWN BY N.H.C. MAR.15, 1965

DIST. MAP #214

65-11