



W:\PROJECTS\VALVOLINE\755208-ROANOKE VA (MDC)\03-CIVIL\PLAN\LOT SHEET\755208_C5 0-GRAD, 10/24/2018 10:42:50 AM, LONGHOR

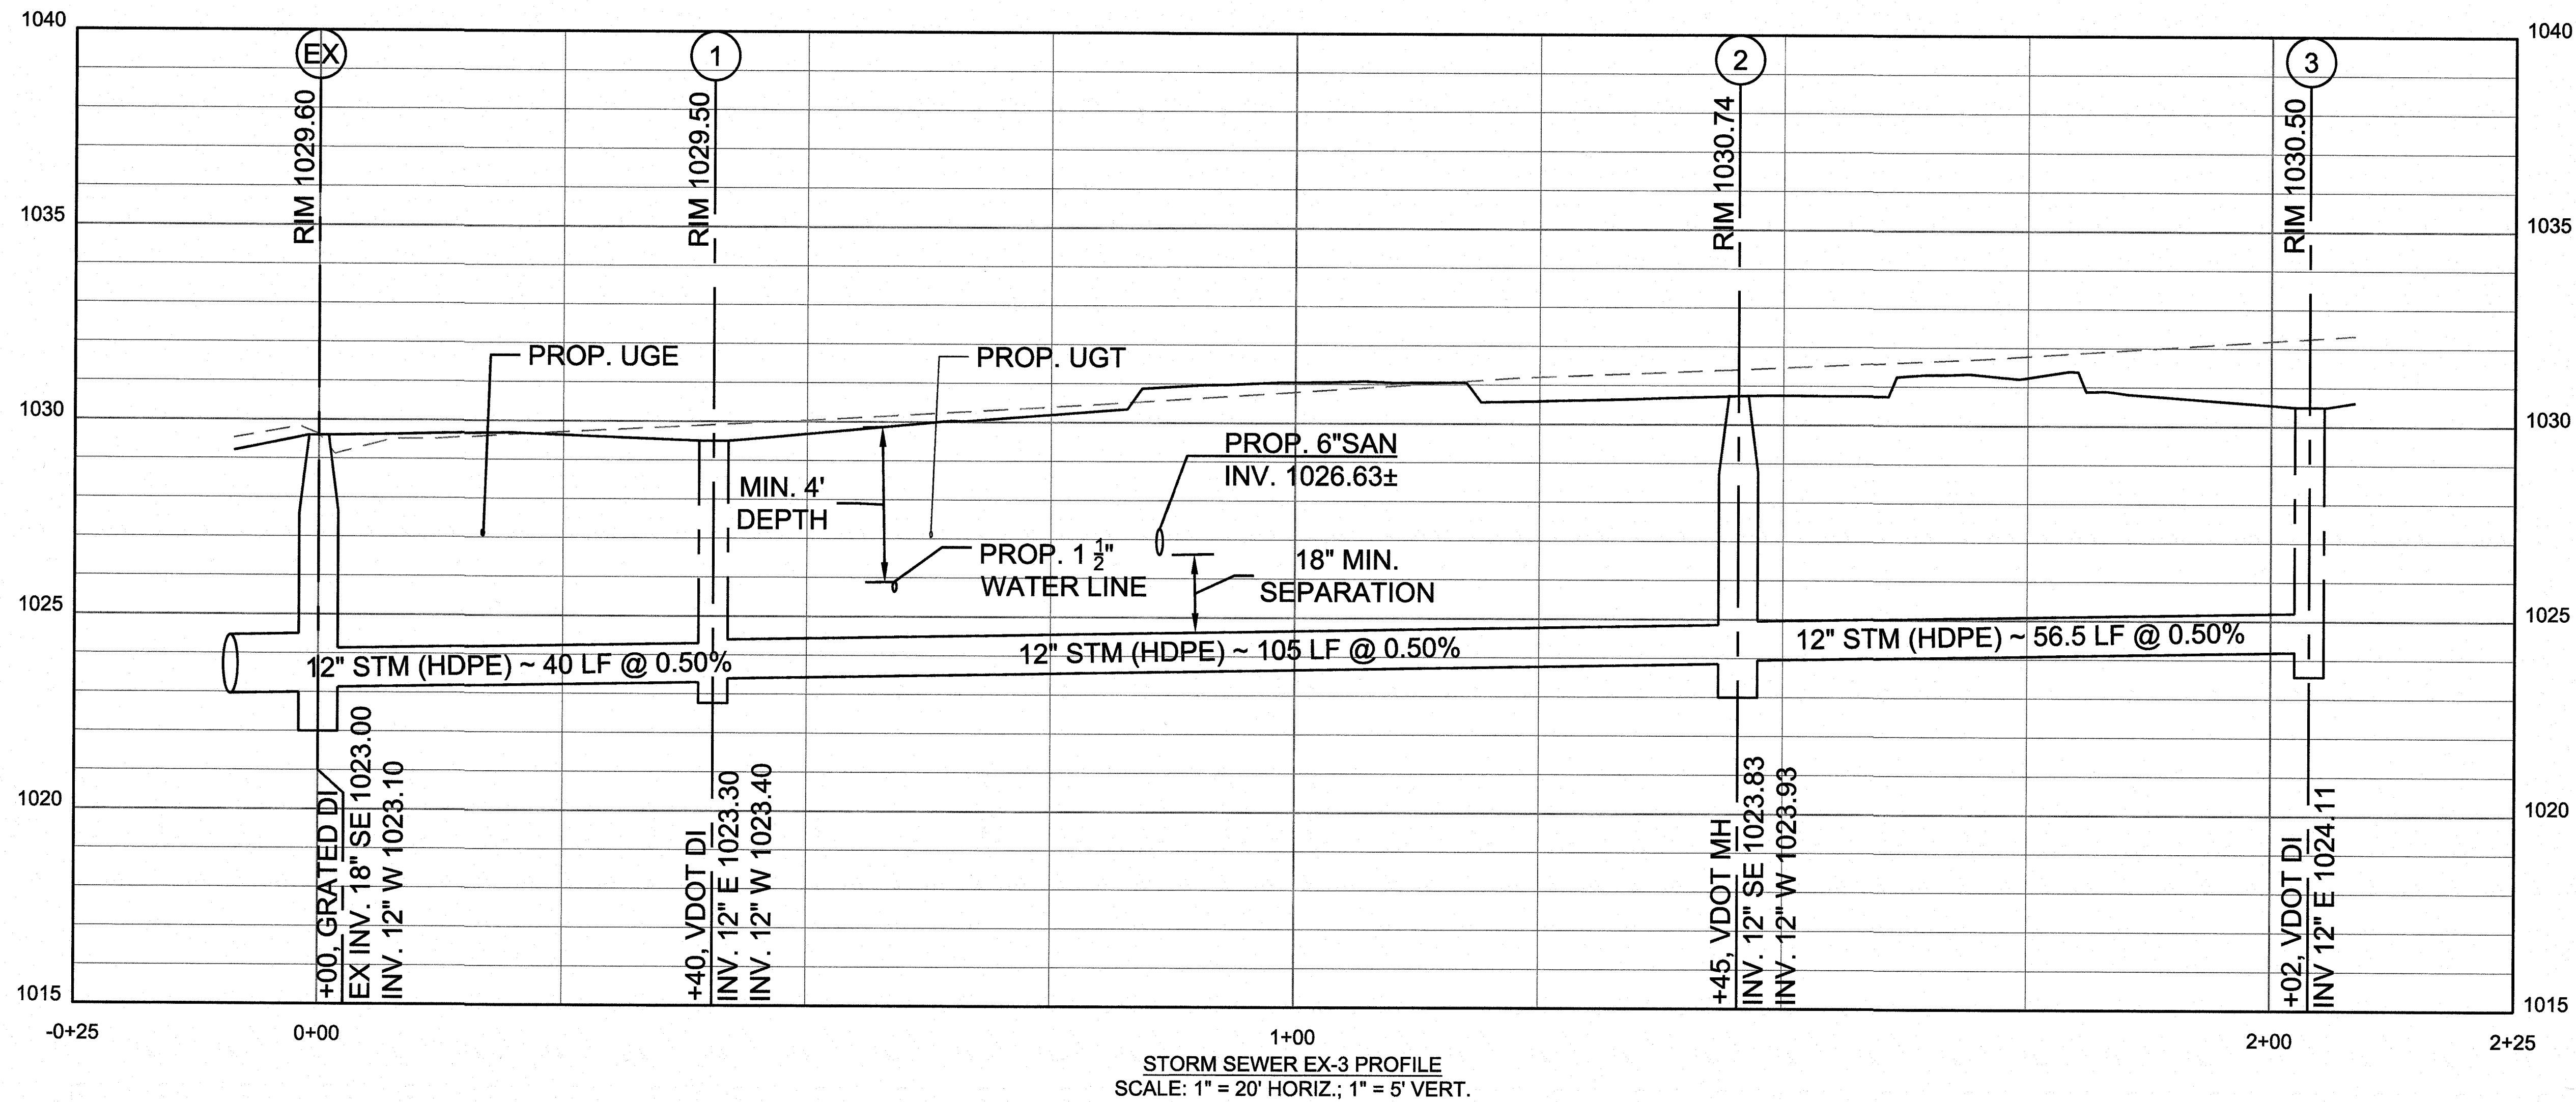


No.	Revisions/Submissions	Date
	ISSUED FOR FINAL APPROVAL	10.19.18
	BID SET	10.04.18
	ISSUED FOR DEVELOPMENT PLAN RESUBMITTAL	03.24.18
	ISSUED FOR DEVELOPMENT PLAN REVIEW	08.01.18
	ISSUED FOR OWNER REVIEW	07.17.18

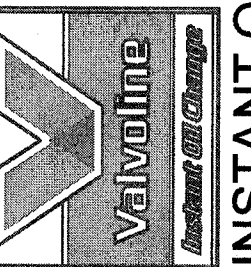

VALVOLINE INSTANT OIL CHANGE
4025 CHALLENGER AVE. NE
ROANOKE, VA

© 2018 CESO, INC

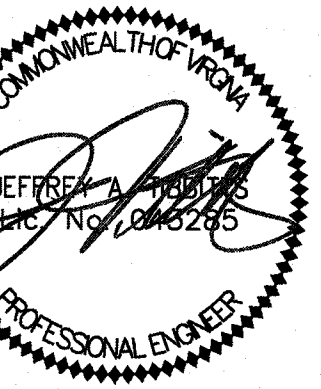

Project No.	755208
Scale	AS NOTED
Drawn	JIL
Checked	EJB
Date	07/17/18
Drawing Title	

APPROVED



FORTY-EIGHT (48) HOURS BEFORE DIGGING IS TO COMMENCE, THE CONTRACTORS SHALL NOTIFY THE FOLLOWING AGENCIES: VIRGINIA ONE CALL AT 811 OR (800) 552-7001 AND ALL OTHER AGENCIES WHICH MIGHT HAVE UNDERGROUND UTILITIES INVOLVING THIS PROJECT AND ARE NONMEMBERS OF VIRGINIA ONE CALL.

STORM
PROFILES

Drawing No. C5.1