


BRIXMOR GA APOLLO I SUB
HOLDINGS, LLC
INSTRUMENT NO. 120009239
TM #5470116
TRACT A1



±285' TO FIRE HYDRANT 11283
STATIC PRESSURE: 60 PSI
RESIDUAL PRESSURE: 51 PSI
FLOW: 1128 GPM
CALCULATED FLOW: 2001 GPM

ID: HYD-235025
STATIC PRESSURE: 62 PSI
RESIDUAL PRESSURE: 36 PSI
FLOW: 2000 GAL/MIN
CALCULATED FLOW: 2591.4 GAL/MIN

PRIVATE
INGRESS/EGRESS
EASEMENT
(40' RM)

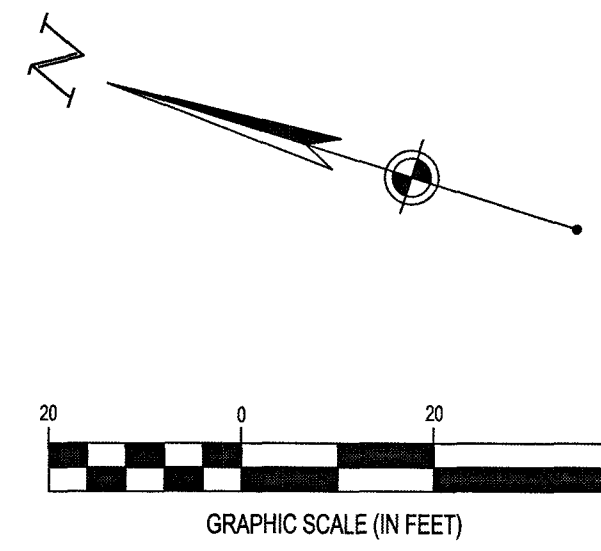

U.S. ROUTE 220 (N.B.L.)
FRANKLIN ROAD SW
(VARIABLE WIDTH R/W)

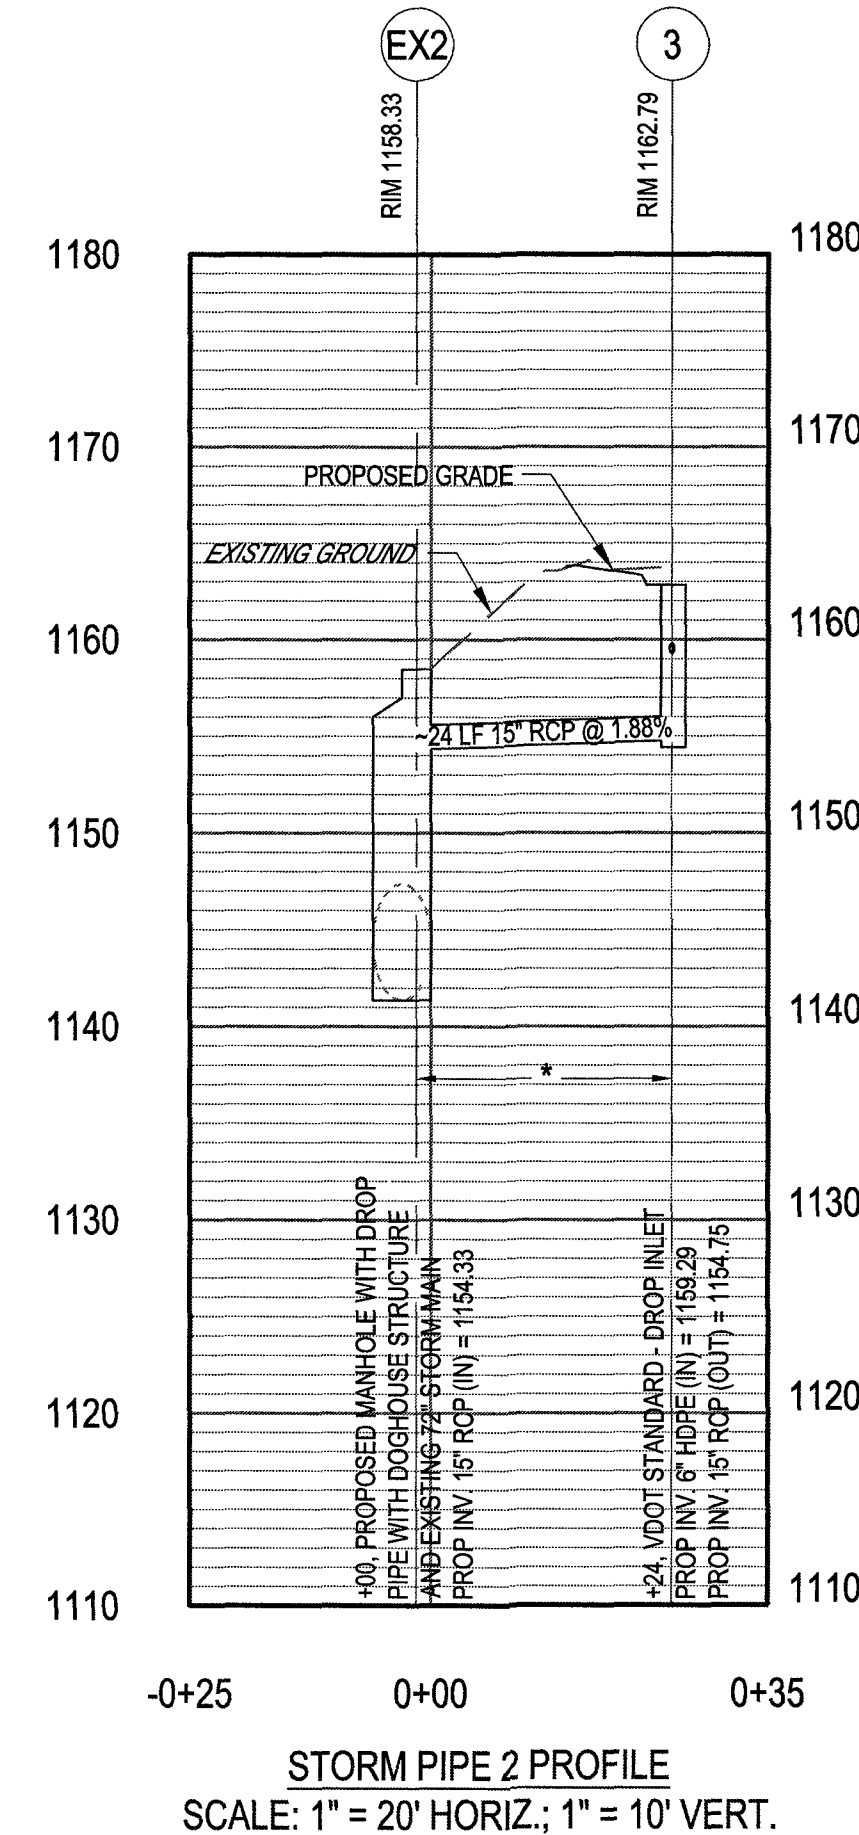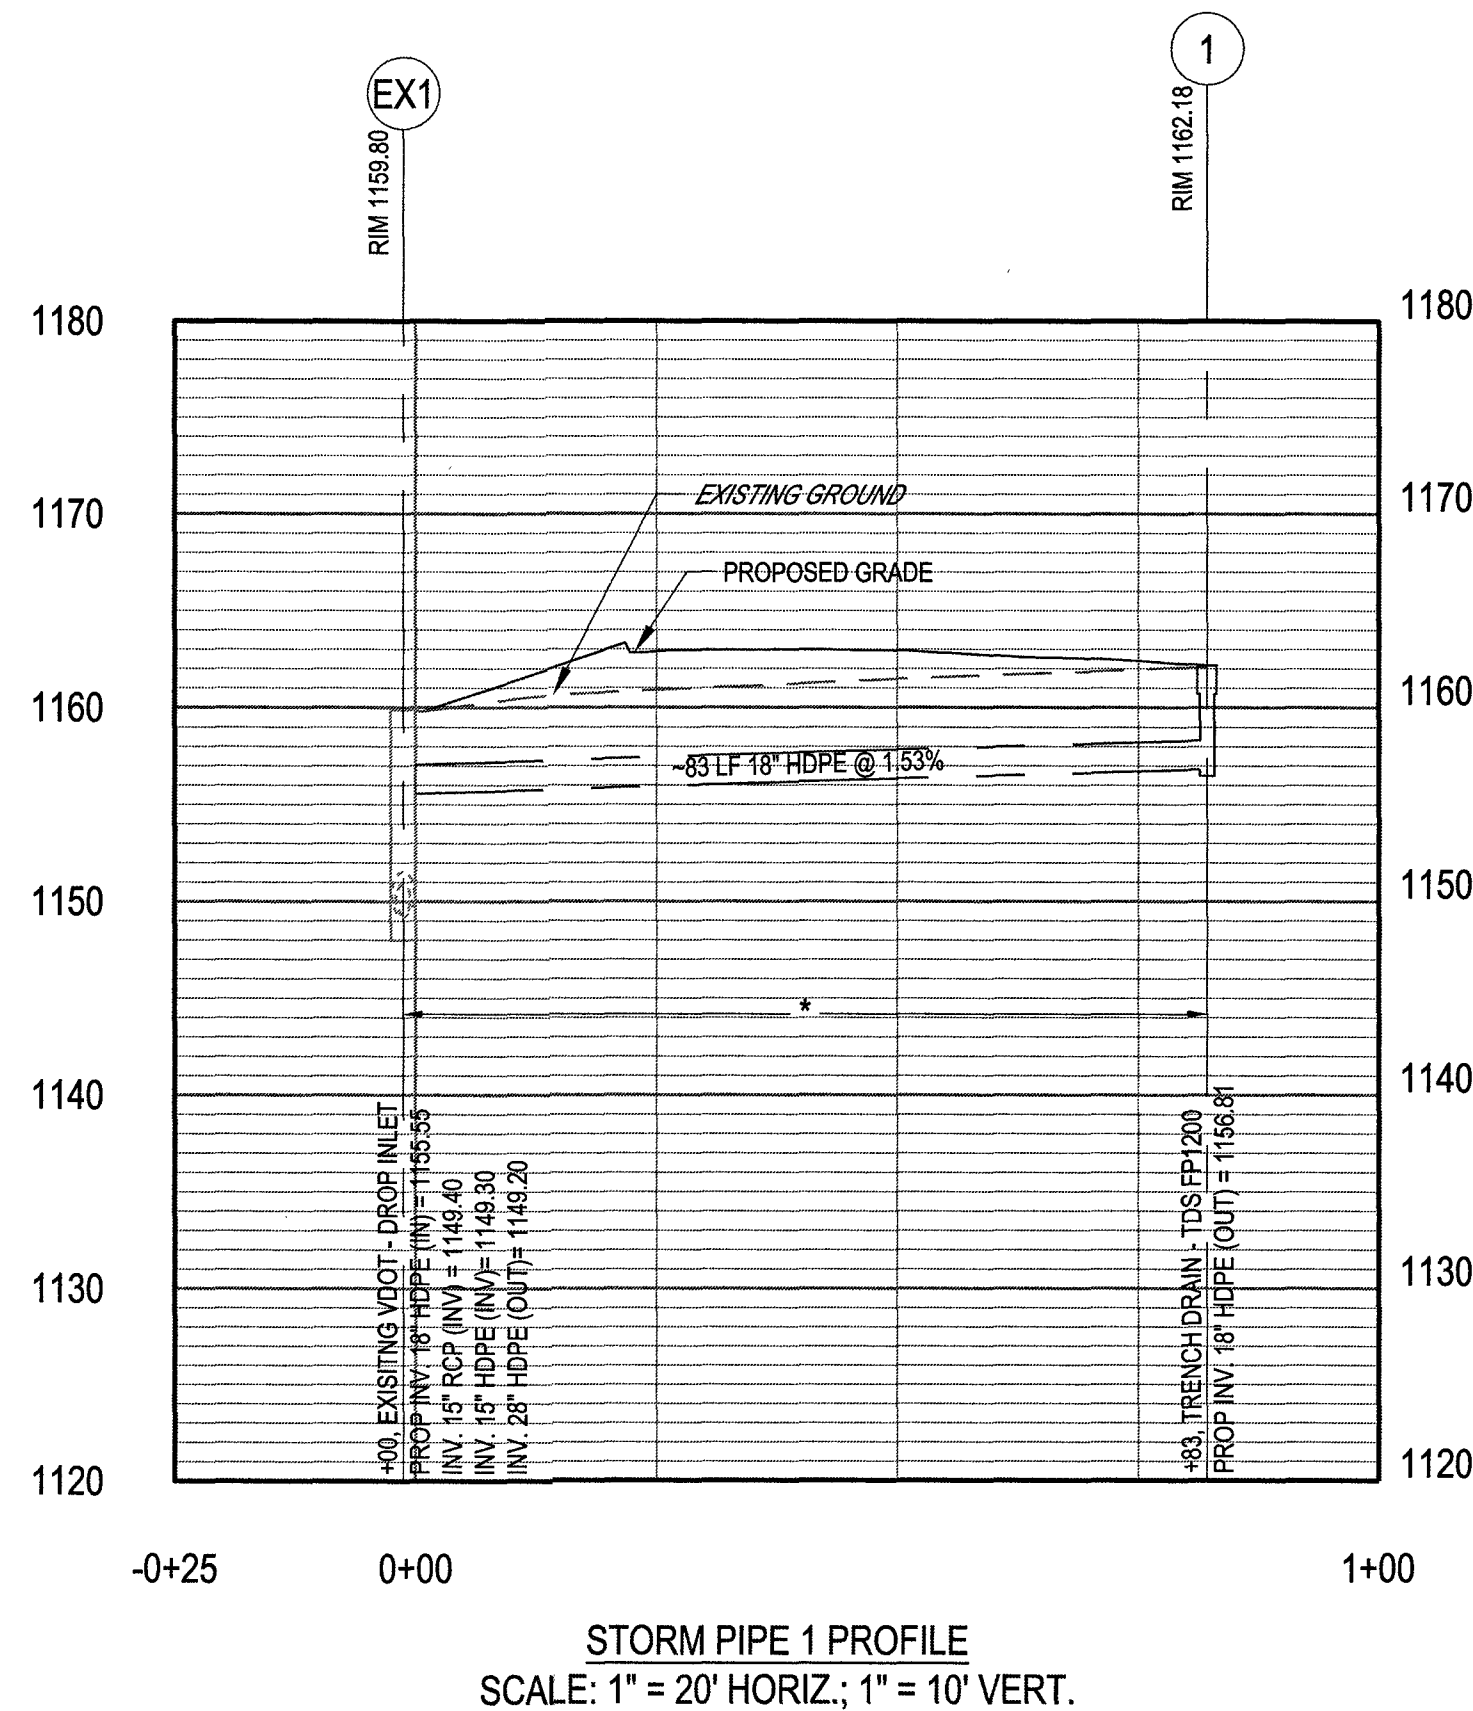

City of Roanoke
Planning, Building, & Development
COMPREHENSIVE DEVELOPMENT PLAN
APPROVED
by Ken Richardson
11/18/2019



FORTY-ONE (41) HOURS BEFORE DIGGING IS
TO COMMENCE, THE CONTRACTORS SHALL
NOTIFY THE FOLLOWING AGENCIES: VIRGINIA
ONE CALL AT 811 OR (800) 552-7001 AND ALL
OTHER AGENCIES WHICH MIGHT HAVE
UNDERGROUND UTILITIES INVOLVING THIS
PROJECT AND ARE NONMEMBERS OF VIRGINIA
ONE CALL.




NO.	DATE	REVISIONS/SUBMISSIONS
1	11.08.2019	VDOT COMMENTS
2	10.17.2019	CONSTRUCTION SET
3	08.20.2019	BID SET
4	07.19.2019	CITY COMMENTS
5	06.18.2019	VDOT COMMENTS
6	04.26.2019	CITY COMMENTS
7	10.22.2018	OWNER REVIEW



VALVOLINE INSTANT OIL CHANGE
4210 FRANKLIN RD. SW
ROANOKE, VA 24014

© 2019 CESO, INC.

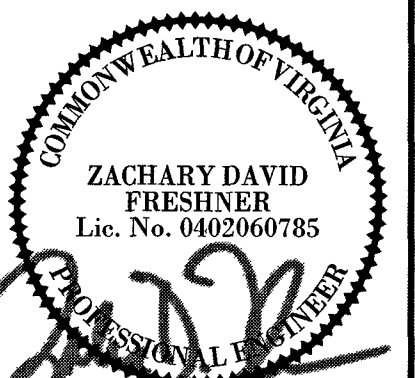

Project No. 755234
Scale AS NOTED
Drawn JMJ
Checked JTF
Date 08/22/2019
Drawing Title

**STORM
PROFILES**

Drawing No. **C5.2**