


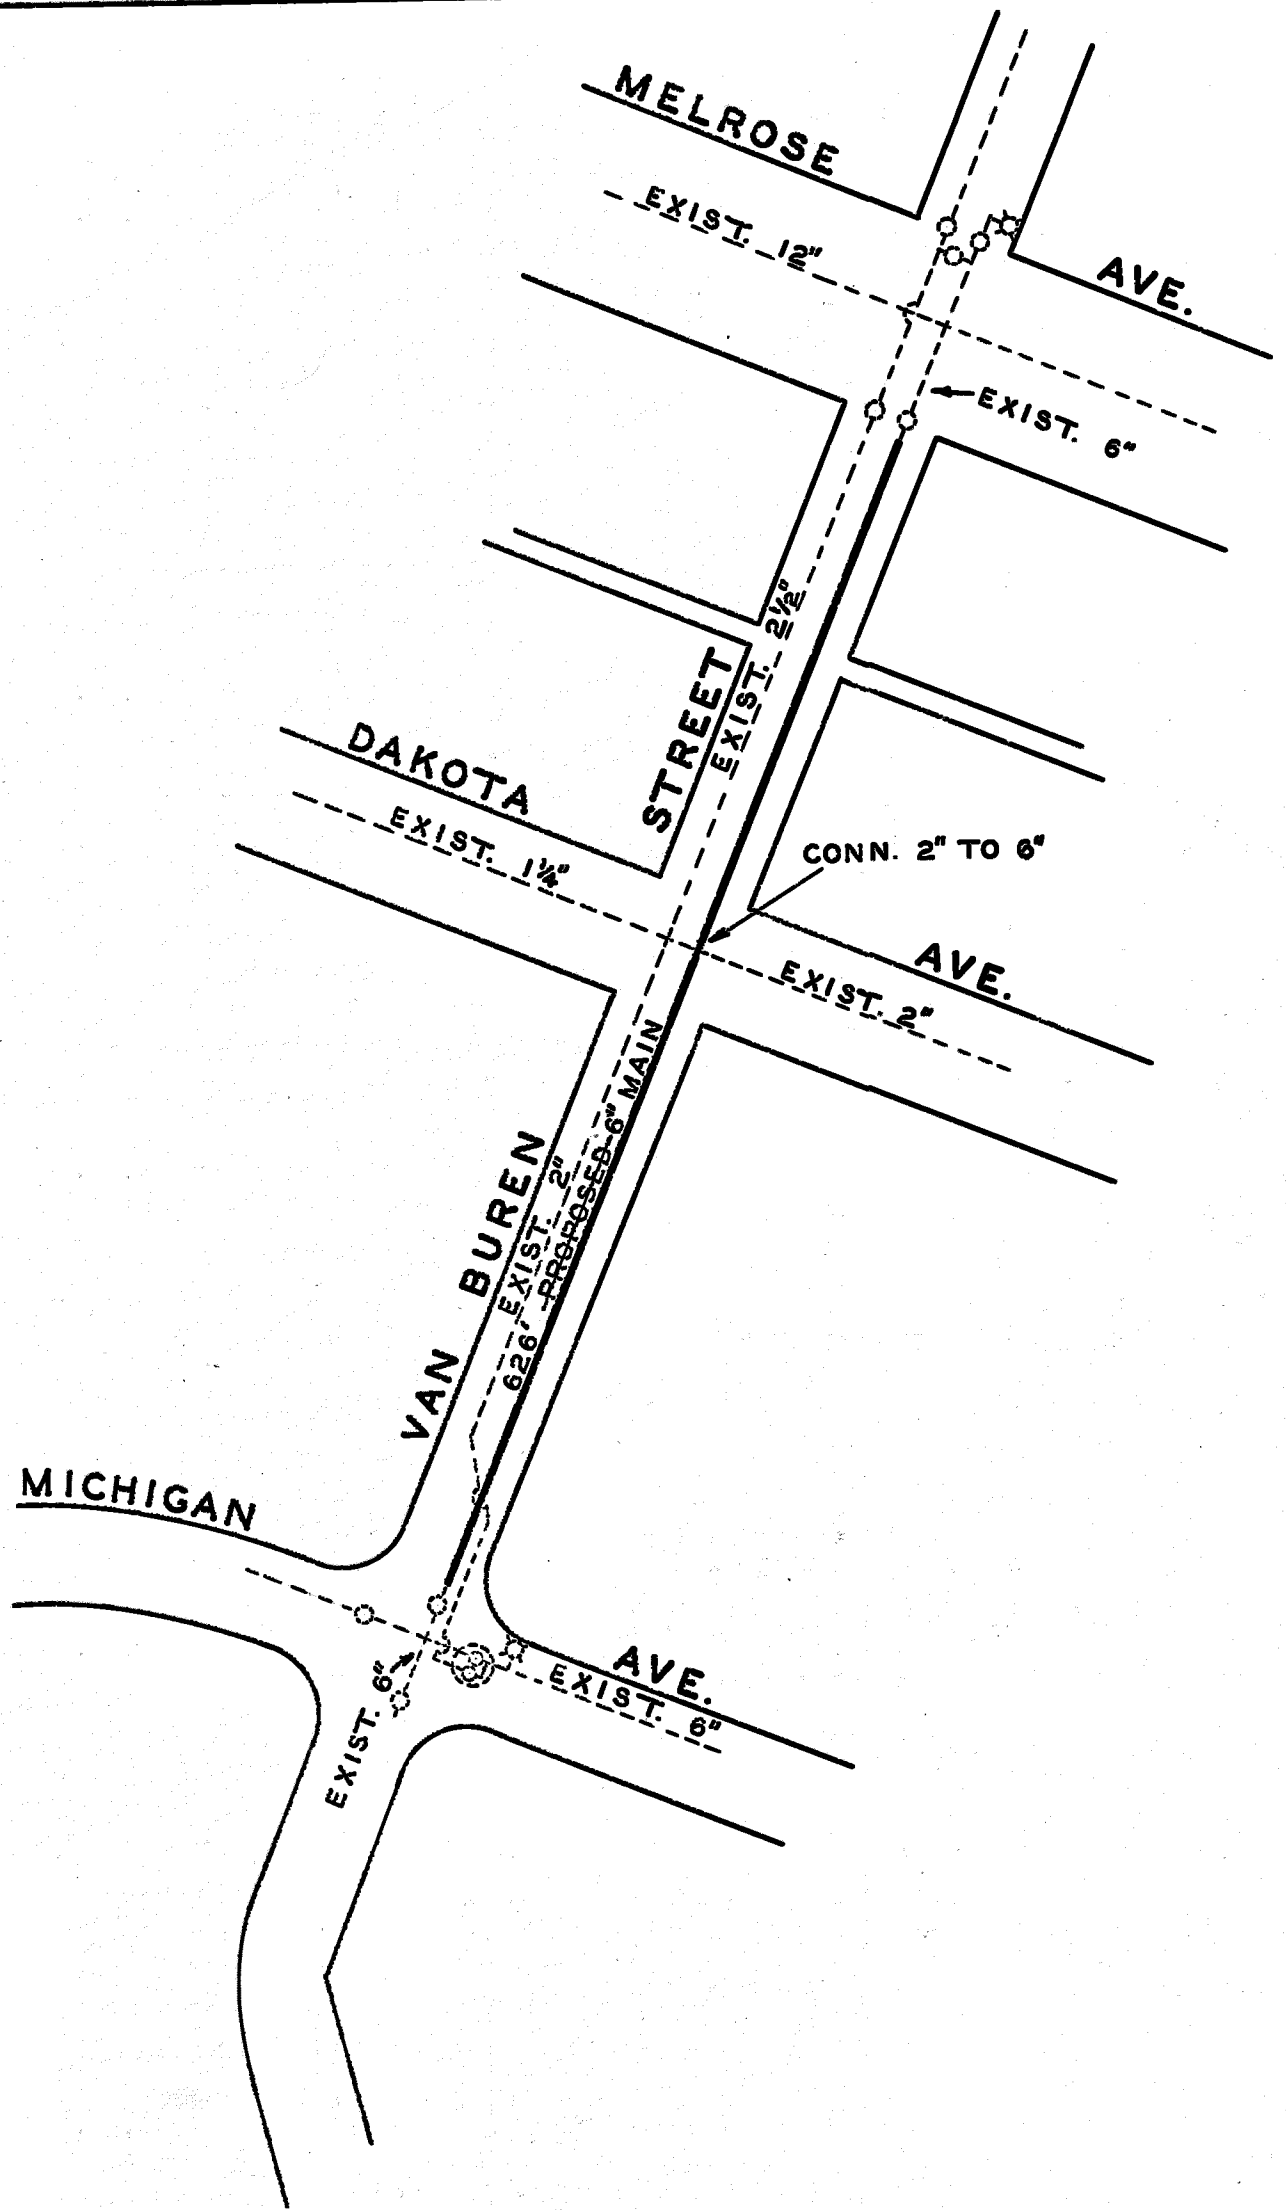

DATE STARTED JAN. 16, 1962				
DATE COMP. JAN. 23, 1962				
FEET MAIN	SIZE	VALVE	VAULT	BOX
626	6"			
F. H. COMP.				
F. H. STUB ONLY				
SERV. INS. BY:				
MAINS INS. BY: B. R. H.				
NO. 3/4" SERV. INS.				
CITY OR CO. CITY				
DEPT. INSP.				

WATER DEPARTMENT
CITY OF ROANOKE, VA.
VAN BUREN ST. N.W.
SCALE - 1" = 100'
DRAWN BY N. H. C. JAN. 11, 1962