


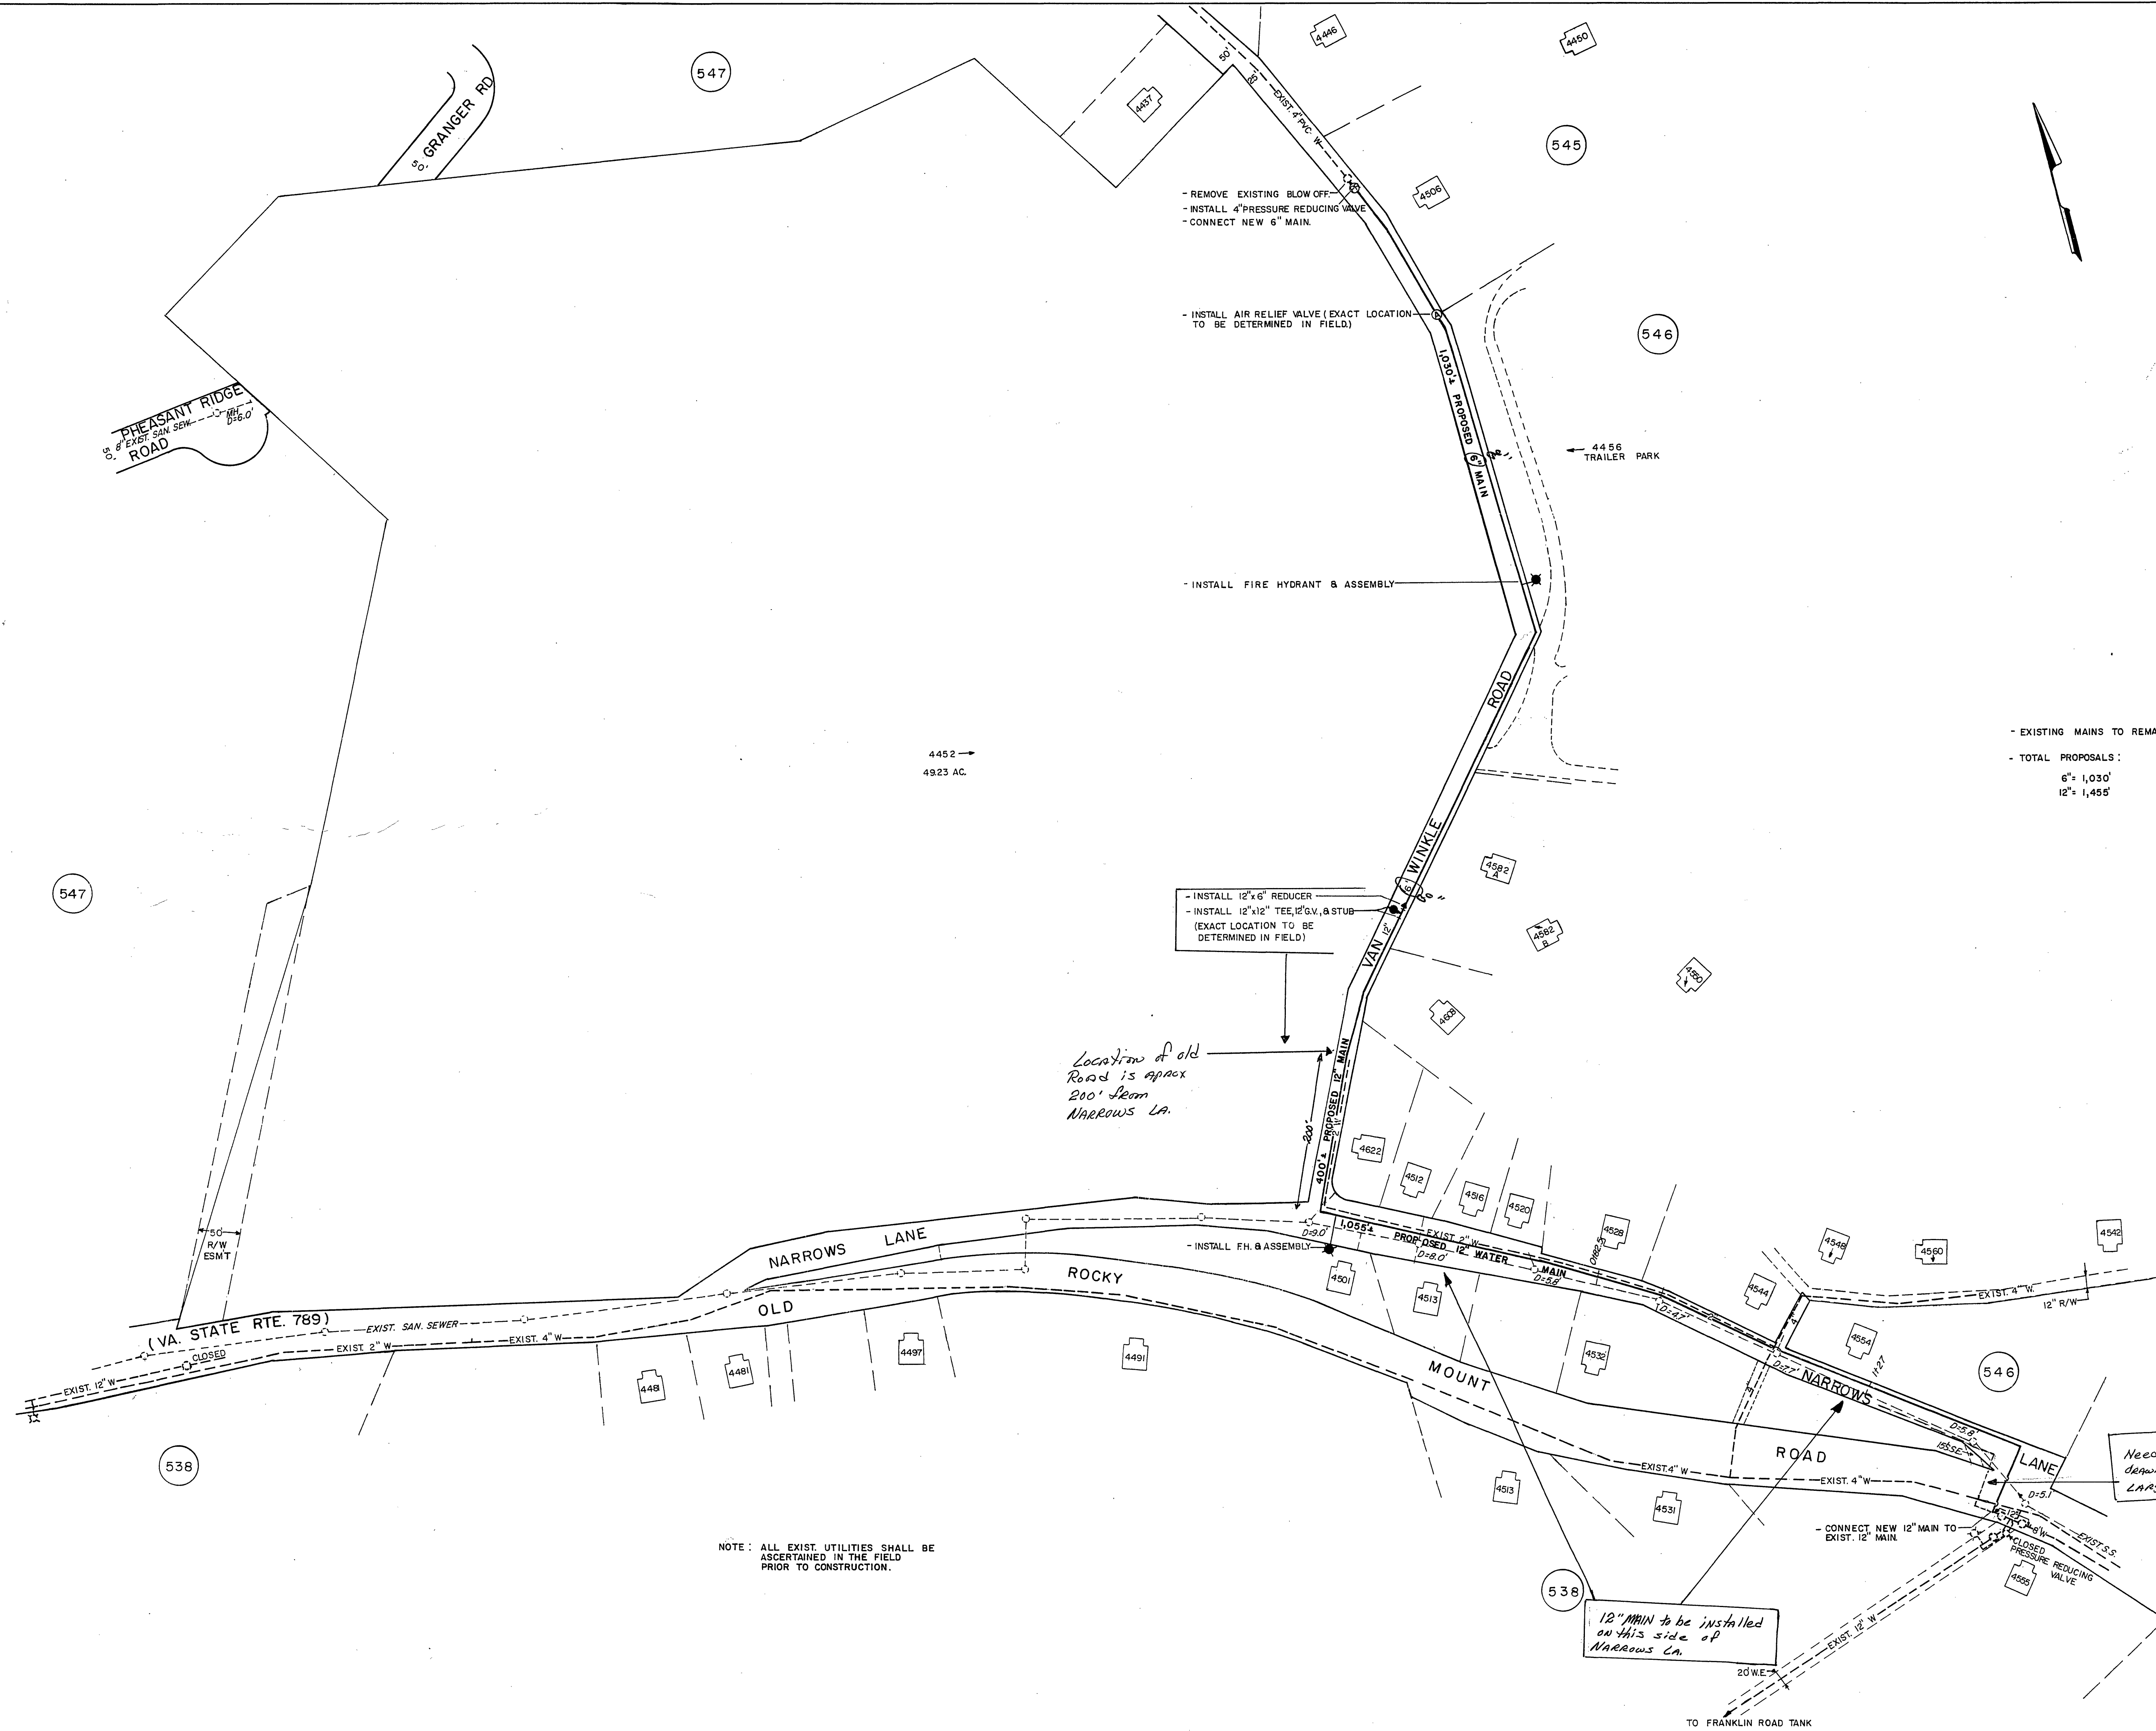

DATE STARTED	
DATE COMP.	
FEET MAIN	SIZE VALVE VAULT BOX
F.H. COMP.	
F.H. STUB ONLY	
SERV. INS. BY:	
MAIN INS. BY:	
NO. "SERV. INS.	
CITY OR CO.	
DEPT. INSP.	

- EXISTING MAINS TO REMAIN (NO ABANDONMENTS)
- TOTAL PROPOSALS:
 - 6"= 1,030'
 - 12"= 1,455'

NOTE: ALL EXIST. UTILITIES SHALL BE ASCERTAINED IN THE FIELD PRIOR TO CONSTRUCTION.

Need to close to area where drain is not where proposed (displays) LARGE STORM DRAIN

12" MAIN to be installed on this side of Narrows Ln.

WATER DEPARTMENT
ROANOKE VIRGINIA

NARROWS LANE
OLD ROCKY MOUNT ROAD
VAN WINKLE ROAD, SW.

SCALE: 1" = 100'
DATE: 9/30/96
DIST. MAP: 538, 4545
MANAGER UTILITY LINE SERVICES

11/6/96
DIRECTOR OF PUBLIC WORKS
DATE