


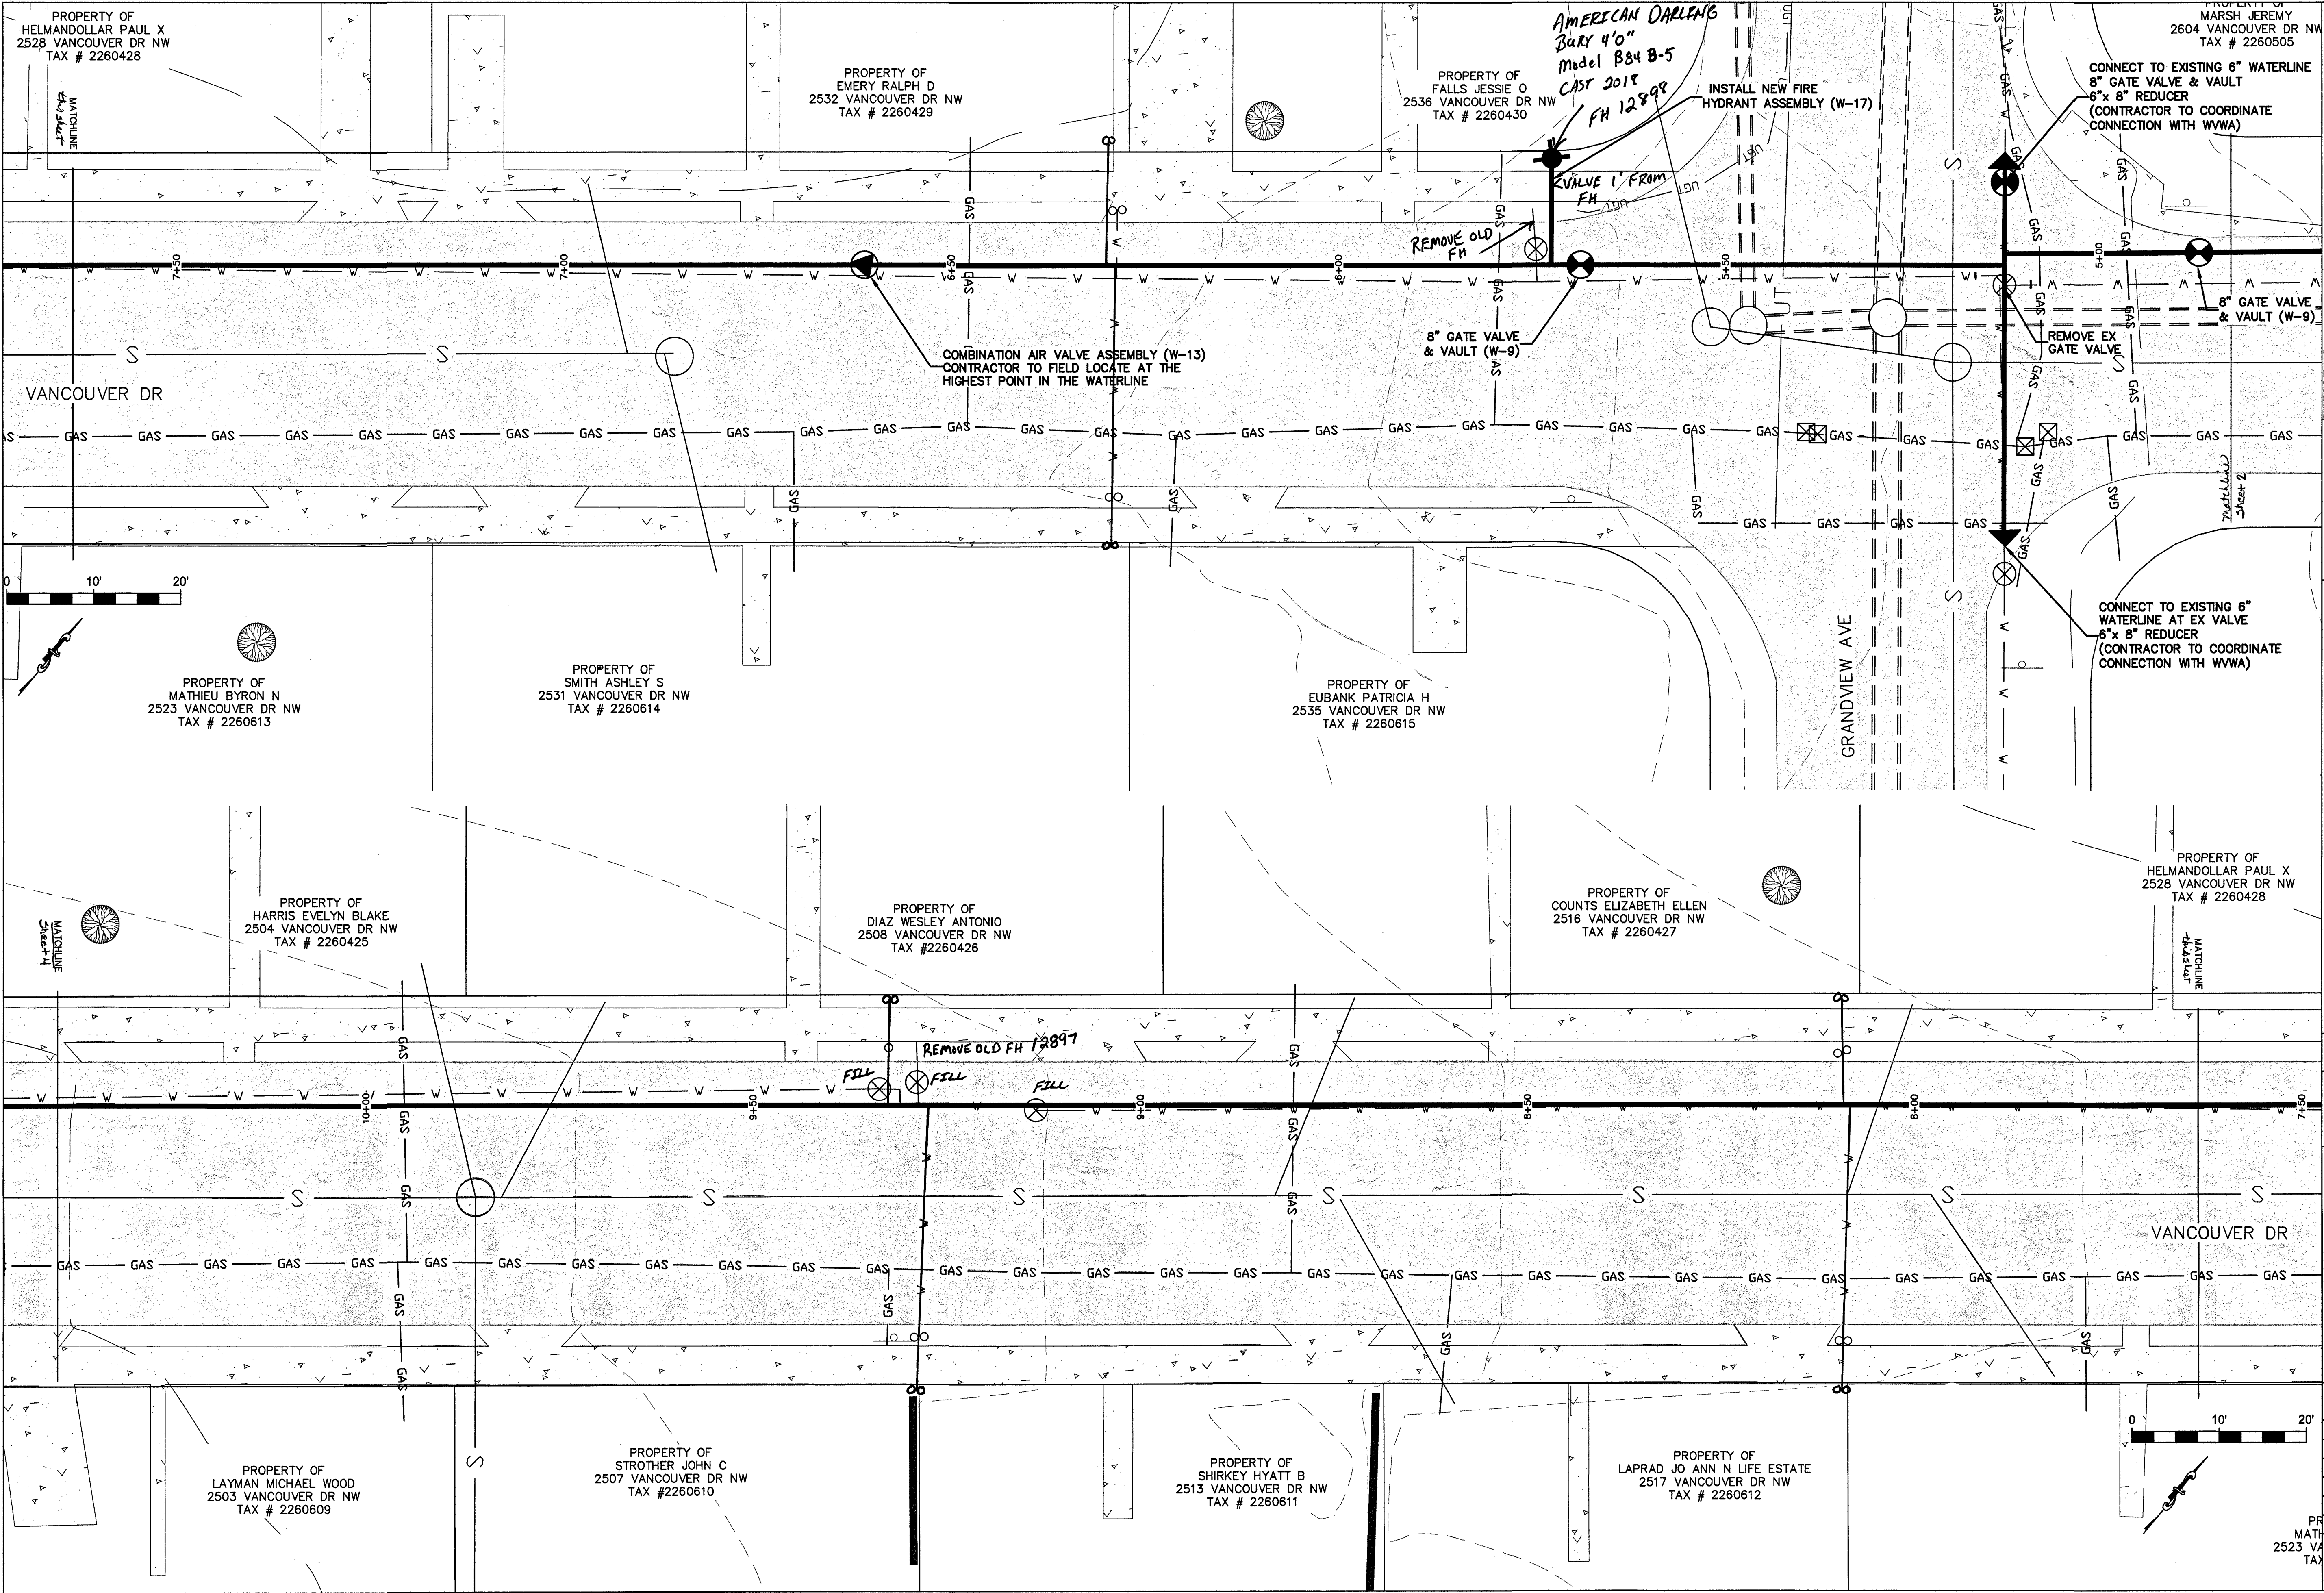

WESTERN VIRGINIA

WATER AUTHORITY

ENGINEERING SERVICES
601 S JEFFERSON ST, SUITE 300
ROANOKE, VA 24011
540-853-5700

VANCOUVER WATER
REPLACEMENT (WCIP-309)

PLAN 2

Rev	Description	Date	By

Designed:

Drawn:

Checked:

Approved:

Date: 7/2/18

Project:

PR
MA: 2523 VA
TAX

3
Sheet 3 of 5