


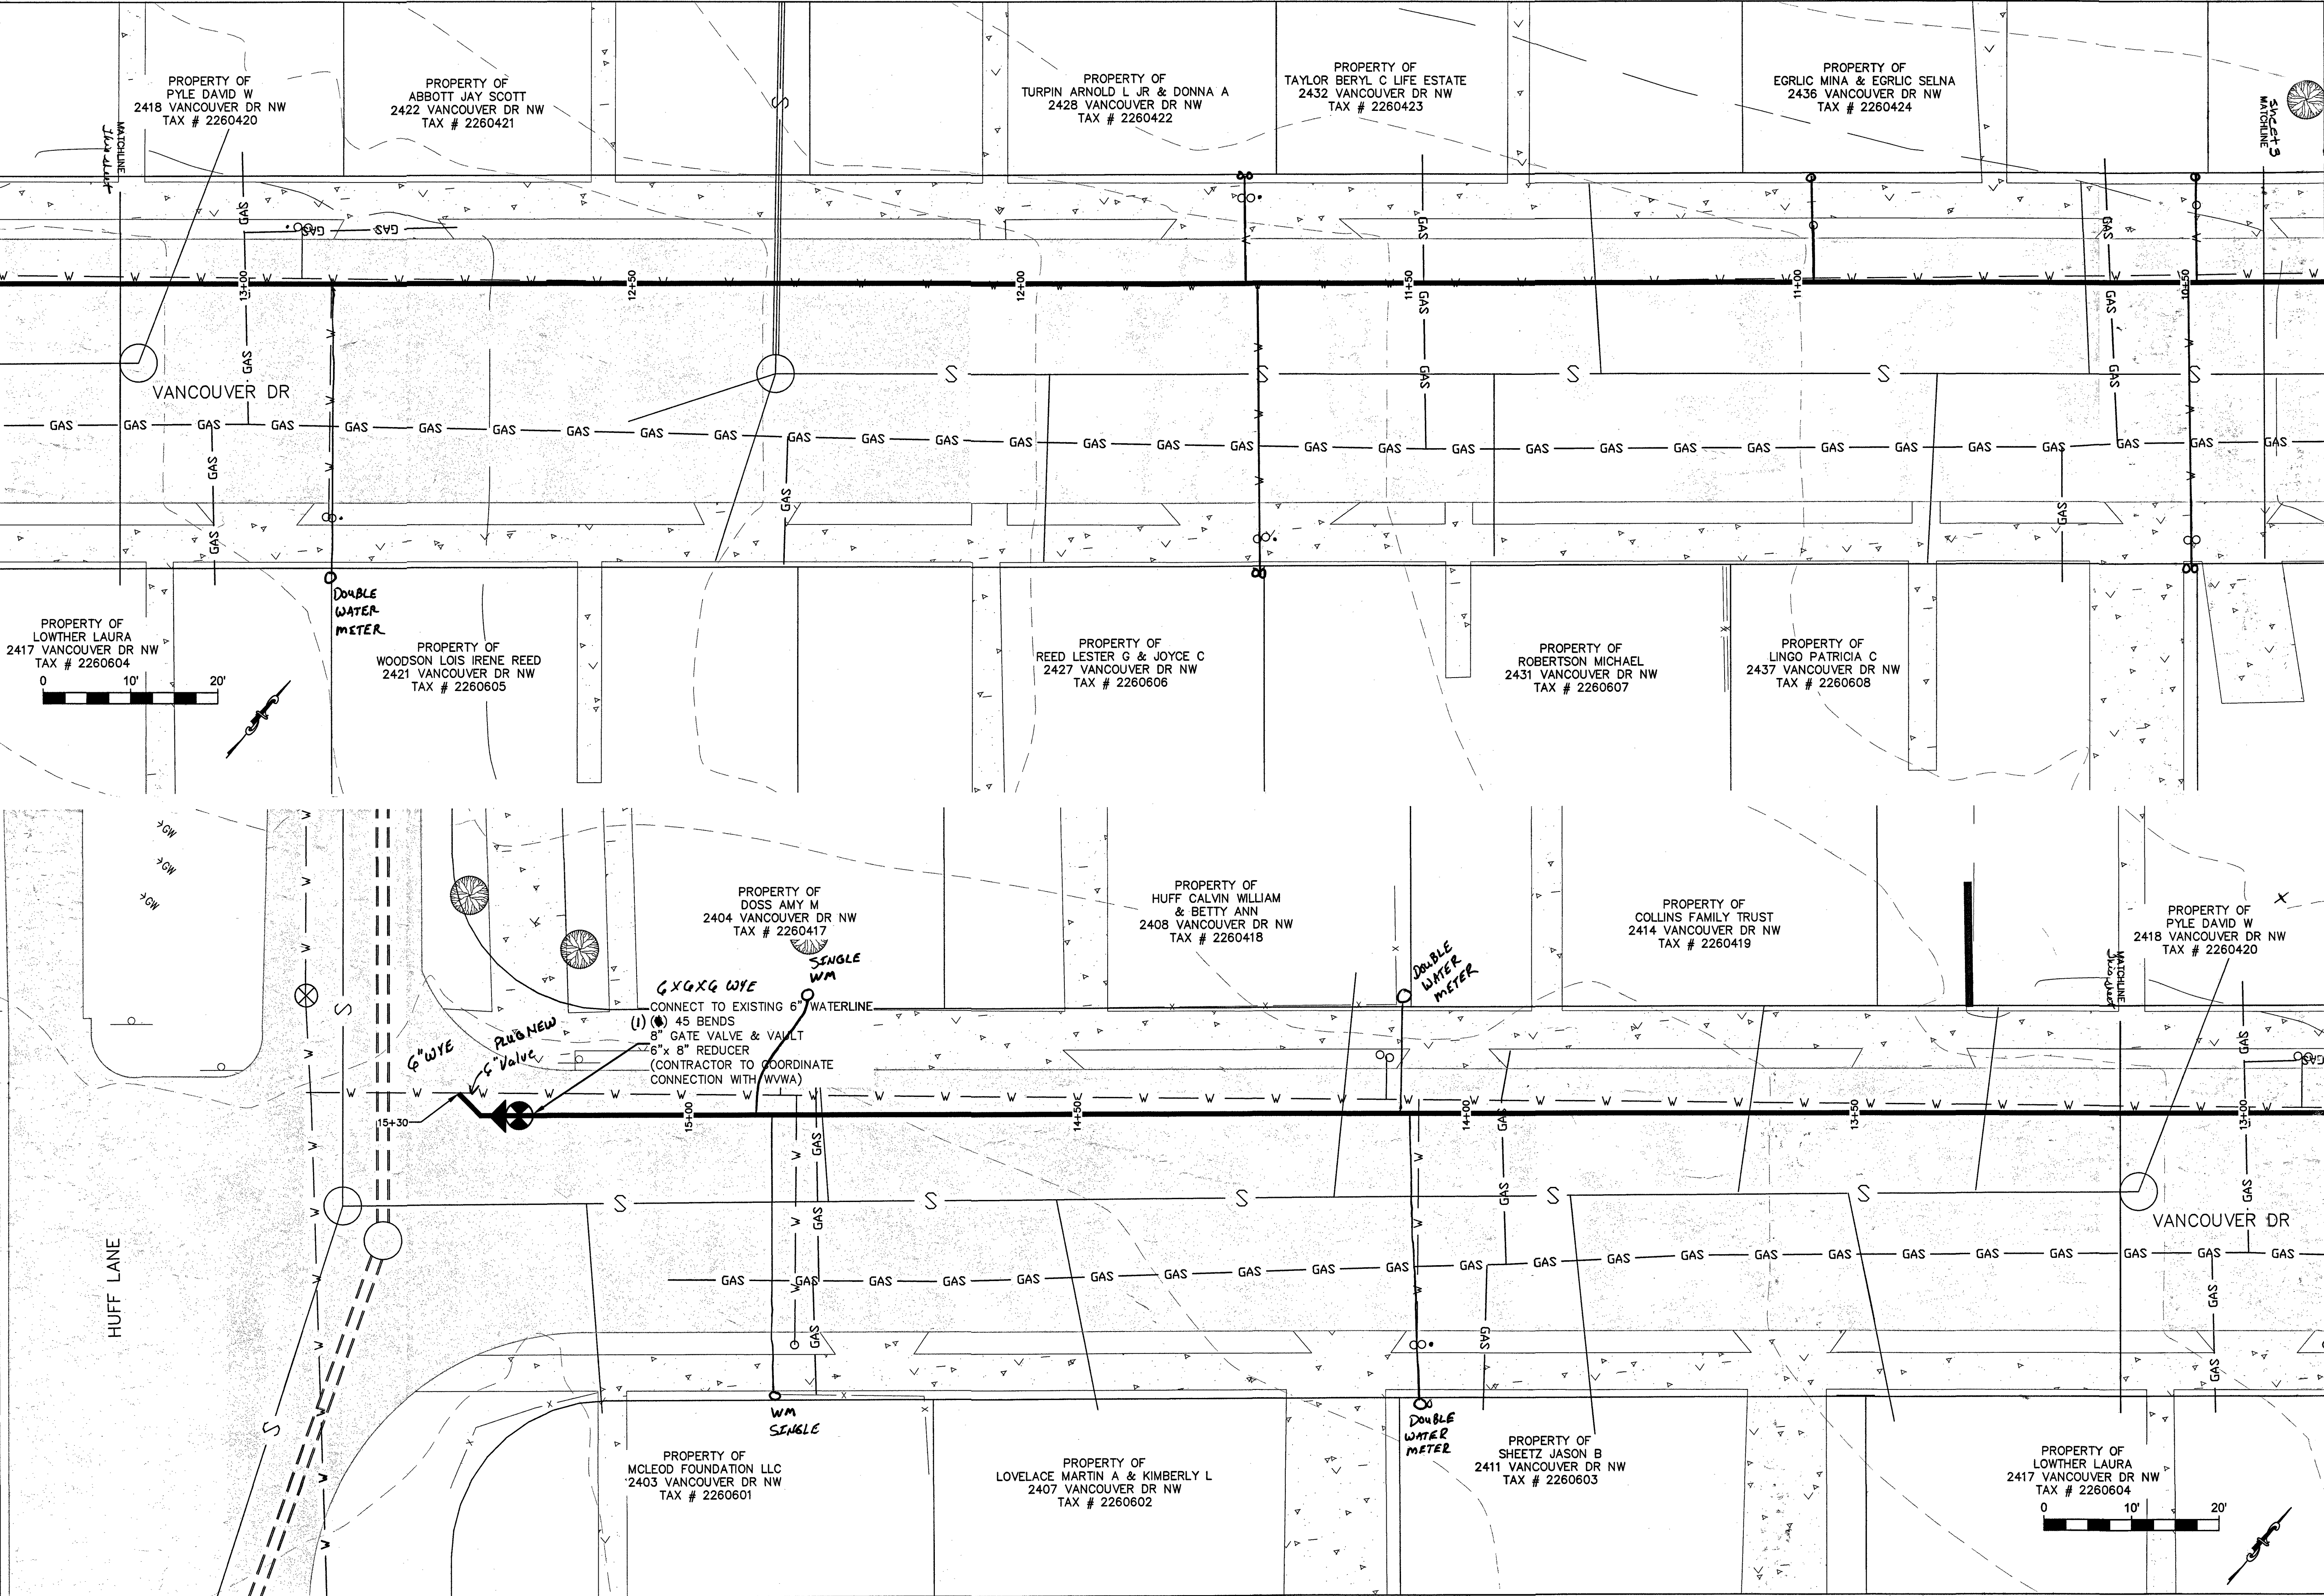

WESTERN VIRGINIA



WATER AUTHORITY

ENGINEERING SERVICES
601 S JEFFERSON ST, SUITE 300
ROANOKE, VA 24011
540-853-5700

VANCOUVER WATER
REPLACEMENT (WCIP-309)

PLAN 3

Rev	Description	Date	By

Designed: AAS
Drawn: AAS
Checked: TEC
Approved:
Date: 7/2/18
Project: 4

Sheet 4 of 5