



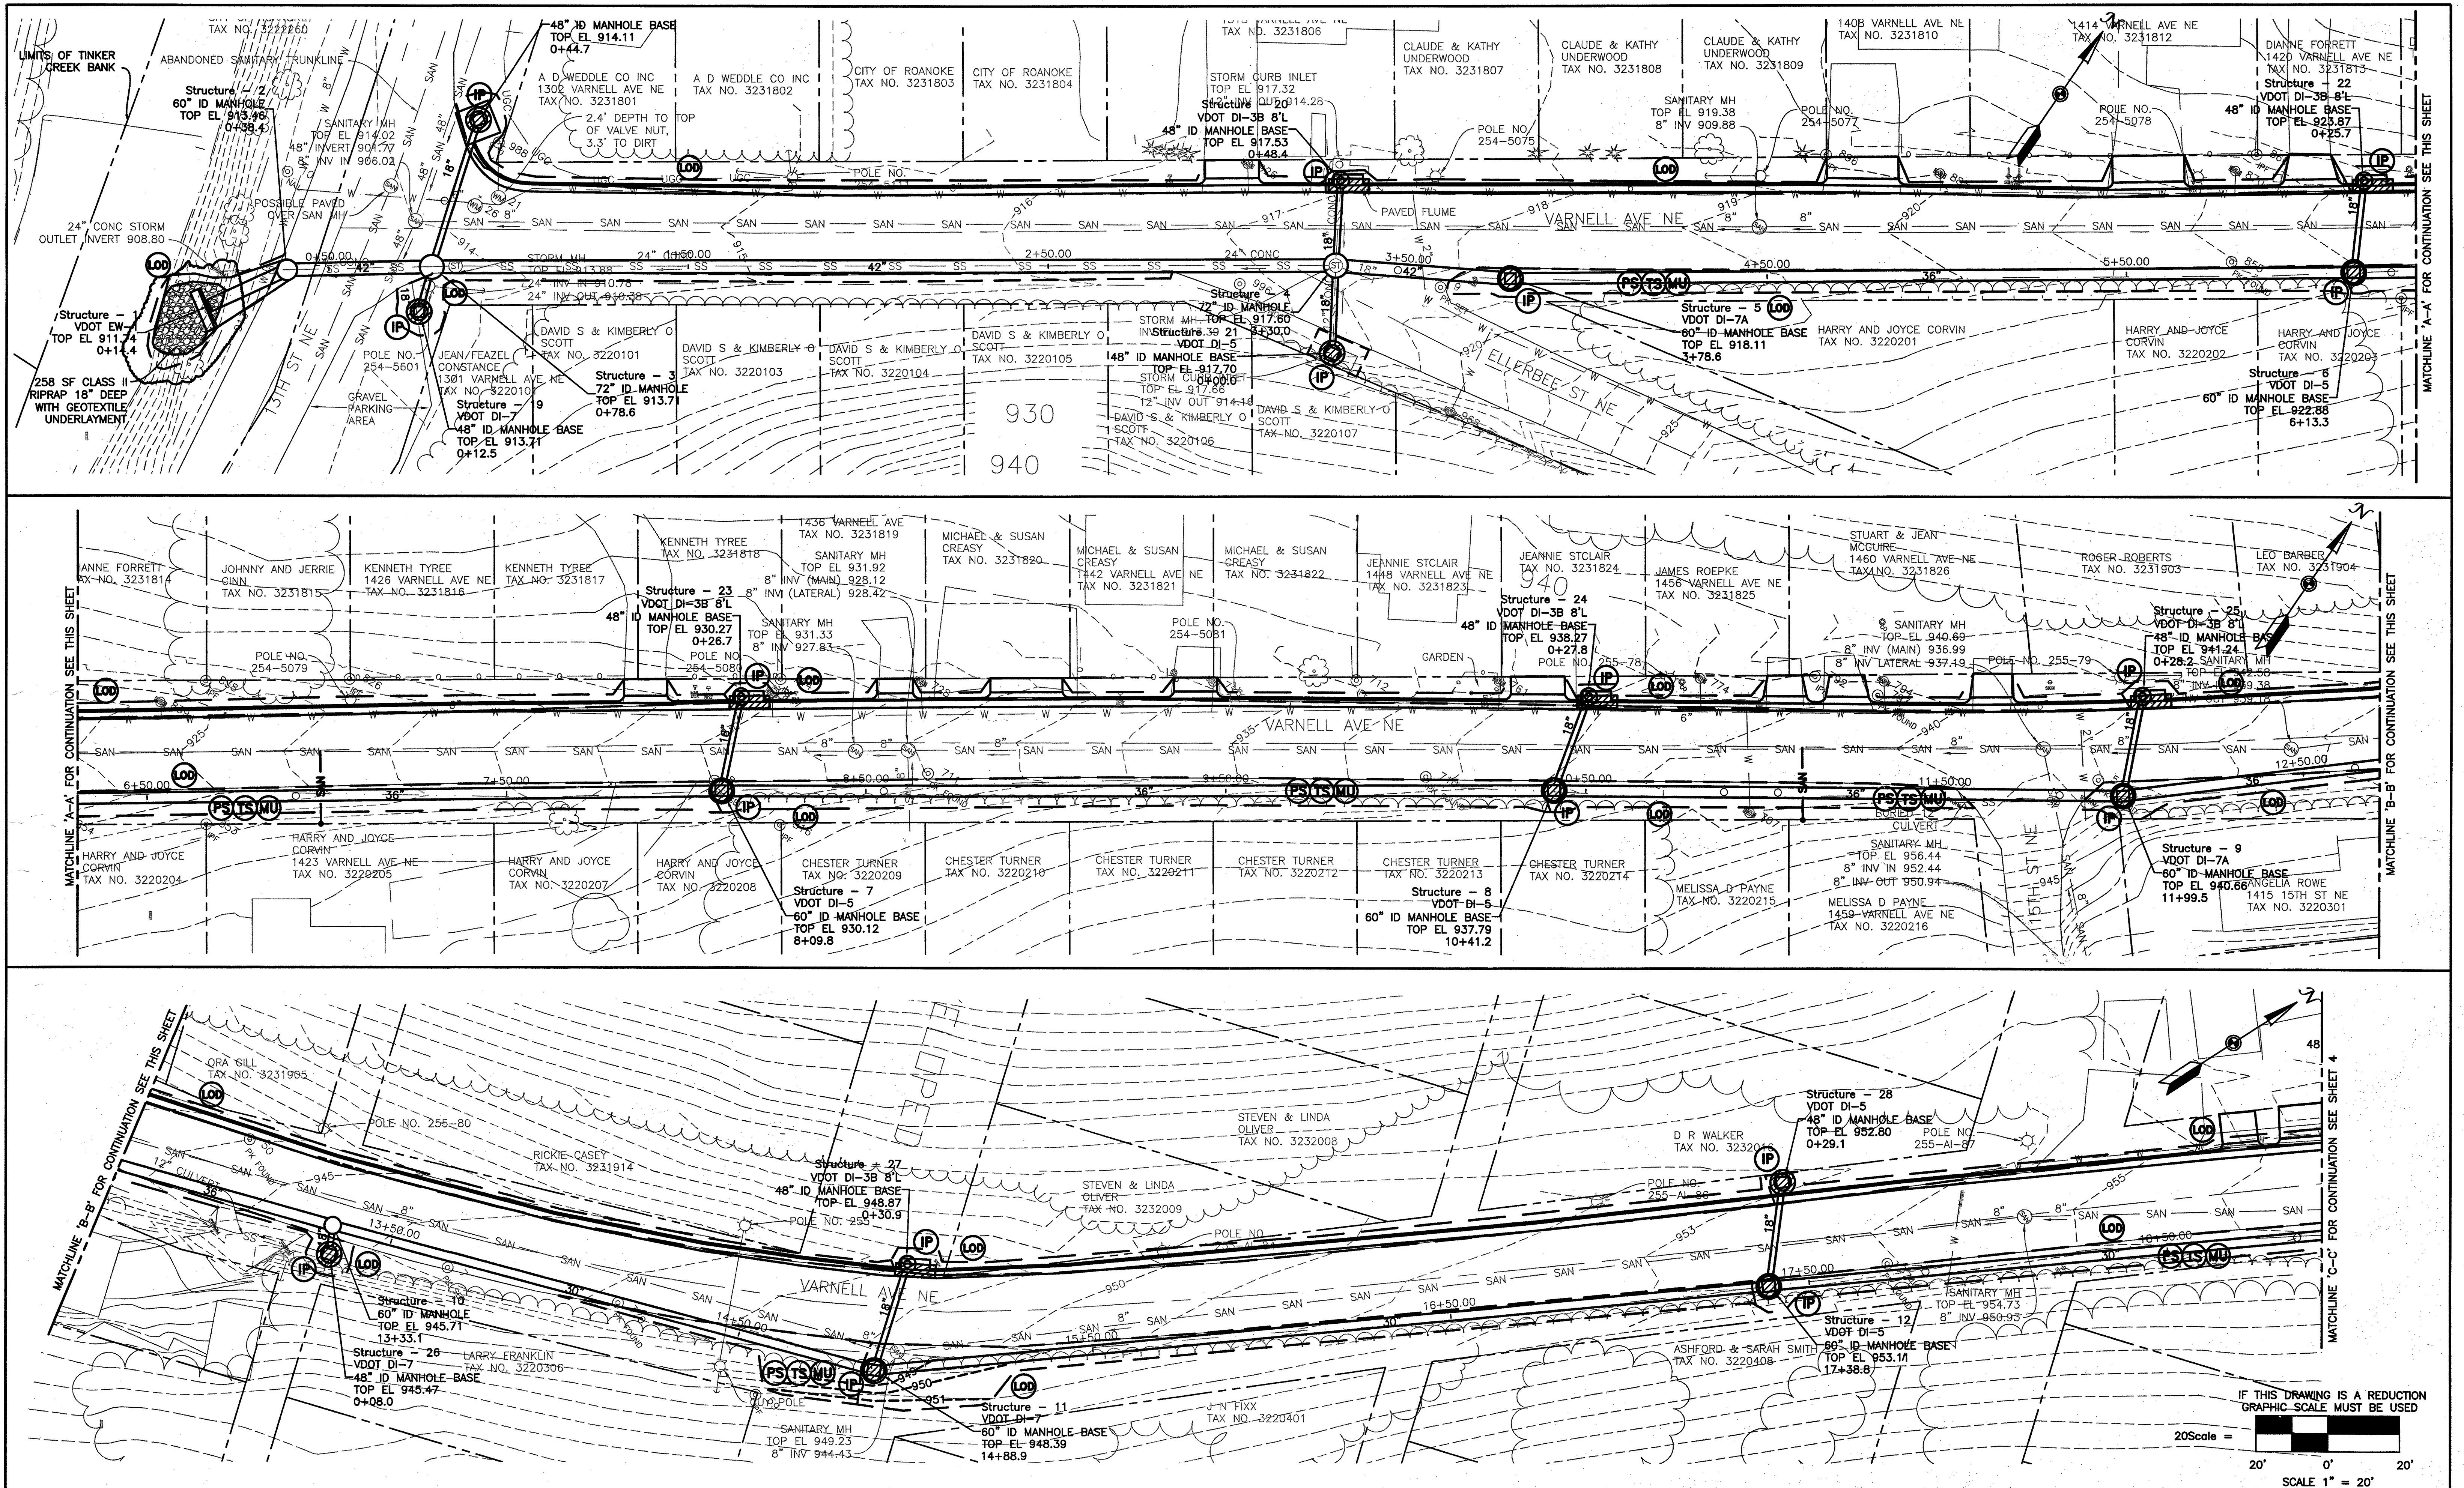

OFFICE OF THE
CITY ENGINEER
215 CHURCH AVENUE, S.W.
ROOM 350
PHONE: (540) 853-2731
FAX: (540) 853-1364
WWW.ROANOKEVA.GOV

DESIGNED:
ARG
DRAWN:
ARG
CHECKED:
JJK

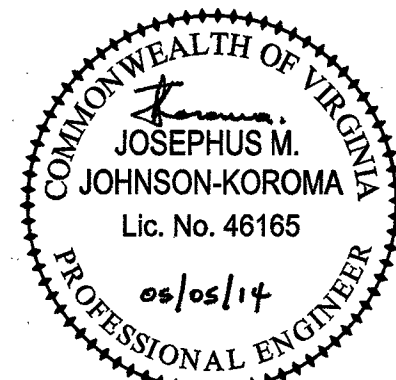

REV.	DATE:	DESCRIPTION
1	02/05/14	RESUBMITTAL AFTER 1ST COMMENTS

DATE:
11/19/2013
SCALE:
1"=20'-0"
24"x36" SHEET

VARNELL AVENUE DRAINAGE IMPROVEMENTS PROJECT
CITY OF ROANOKE, VIRGINIA
EROSION AND SEDIMENT CONTROL PLAN

APPROVED
AUG 04 2014

SHEET
3 OF 10
PLAN NO.
6758